


GEOTECHNICAL ENGINEER

DocuSigned by:  
*Stephen C. Crockett* 04/12/2022

ENGINEER


\_\_\_\_\_  
SIGNATURE      DATE

**DOCUMENT NOT CONSIDERED FINAL  
UNLESS ALL SIGNATURES COMPLETED**

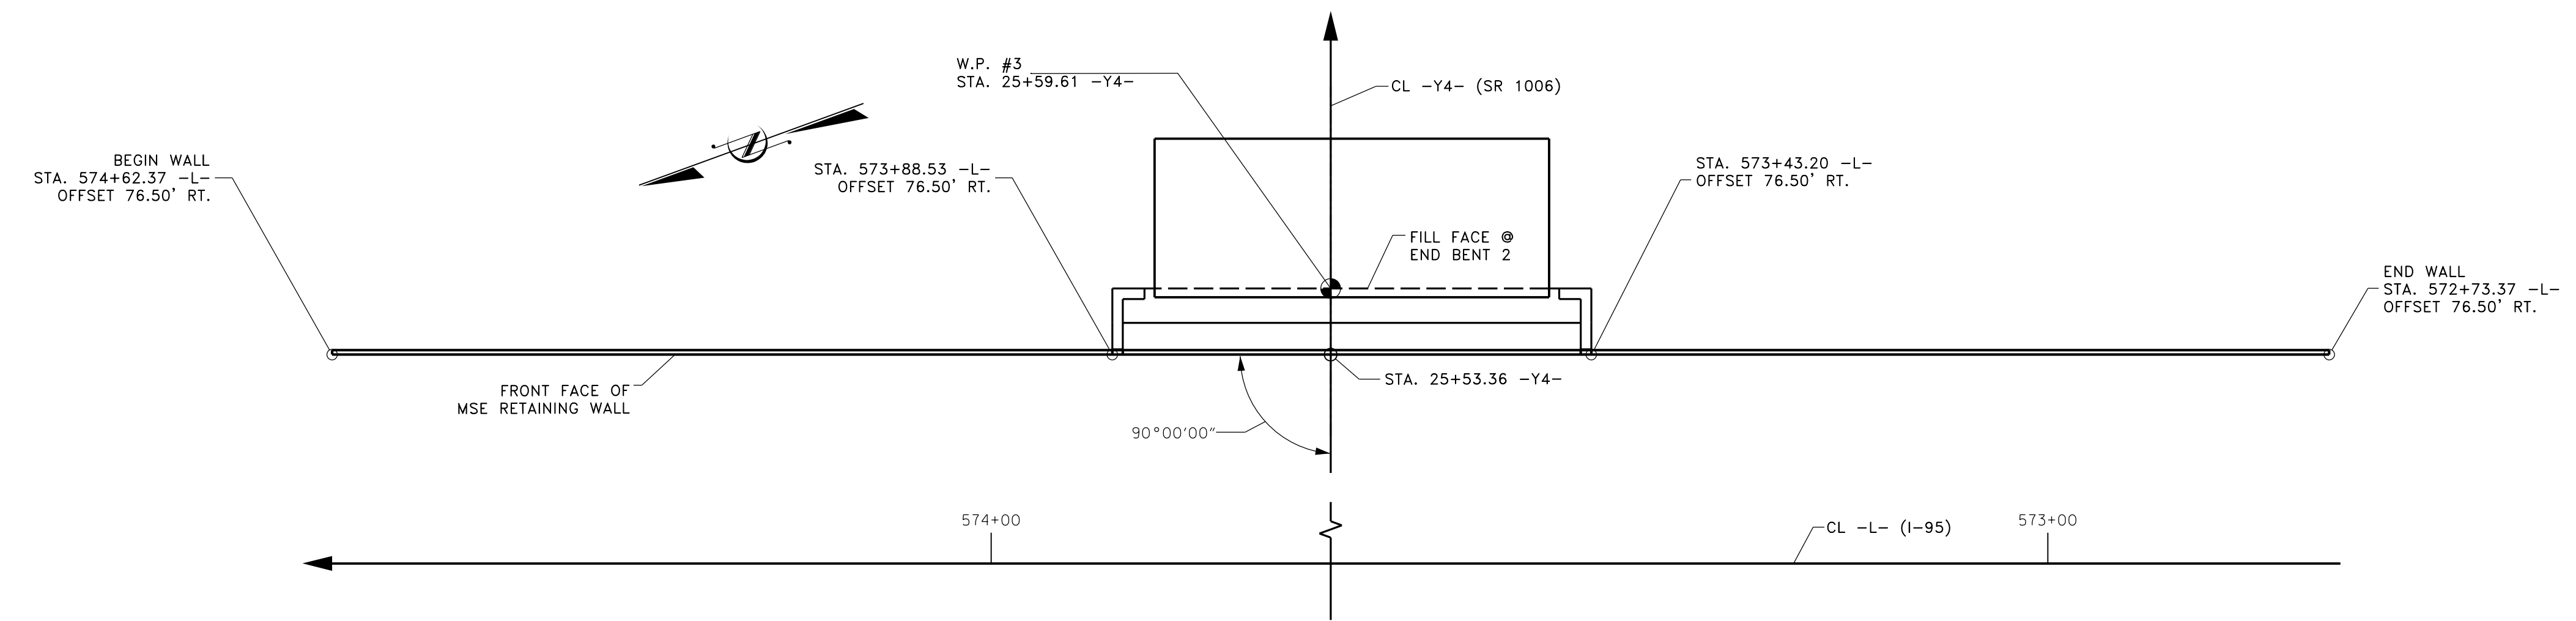

ESTIMATED MSE WALL QUANTITIES (SQUARE FEET)	
MSE RETAINING WALL NO. W4B	2,850 SF

RETAINING WALL NO. W4B PLAN - END BENT 2 MSE WALL

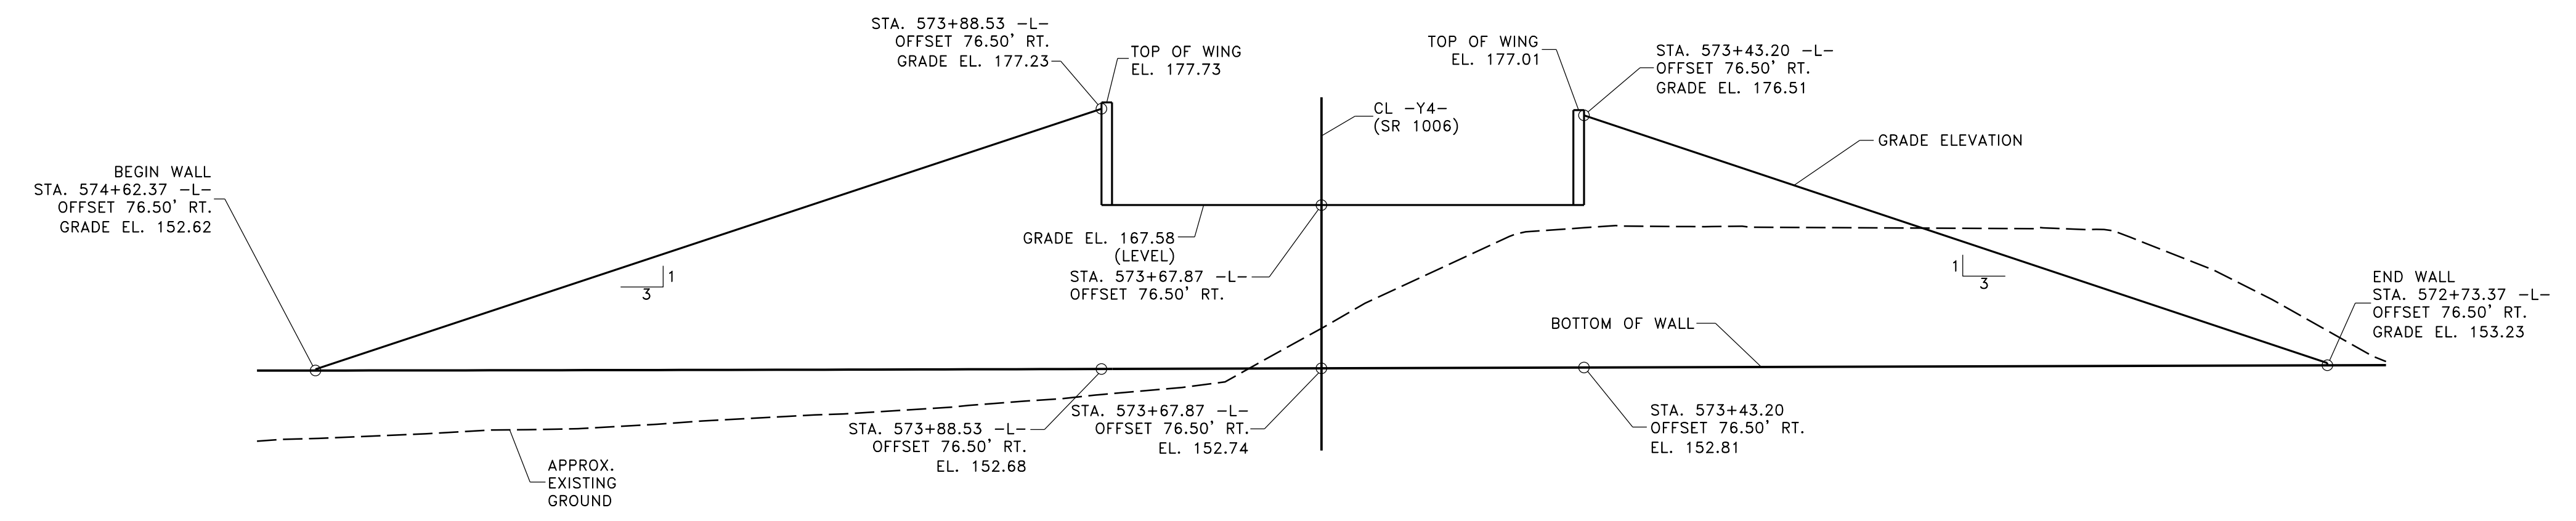

RETAINING WALL NO. W4B ENVELOPE - END BENT 2 MSE WALL

DIMENSIONS OF WALL TAKEN ALONG FRONT FACE OF MSE WALL  
FACING UPSTATION ON -Y4-

PROJECT NO.: I-5987B  
 ROBESON COUNTY  
 STATION: 24+74.16 -Y4-  
 SHEET 2 OF 19 WALL ID W4B

PREPARED BY: S. CROCKETT      DATE: 3/29/22  
 REVIEWED BY: J. HAMM      DATE: 3/29/22

**FALCON ENGINEERING**  
 FALCON ENGINEERING, INC.  
 1210 TRINITY ROAD, SUITE 110  
 CARY, NC 27513  
 PHONE: 919.871.0800  
 www.falconengineers.com

NORTH CAROLINA  
 DEPARTMENT OF TRANSPORTATION  
 DIVISION OF HIGHWAYS

**GEOTECHNICAL  
 ENGINEERING UNIT**

REVISIONS						SHEET NO. W-2
NO.	BY	DATE	NO.	BY	DATE	
1			3			
2			4			