


GEOTECHNICAL ENGINEER

ENGINEER

DocuSigned by: Stephen C. Crockett 04/12/2022


SIGNATURE DATE

**DOCUMENT NOT CONSIDERED FINAL
UNLESS ALL SIGNATURES COMPLETED**

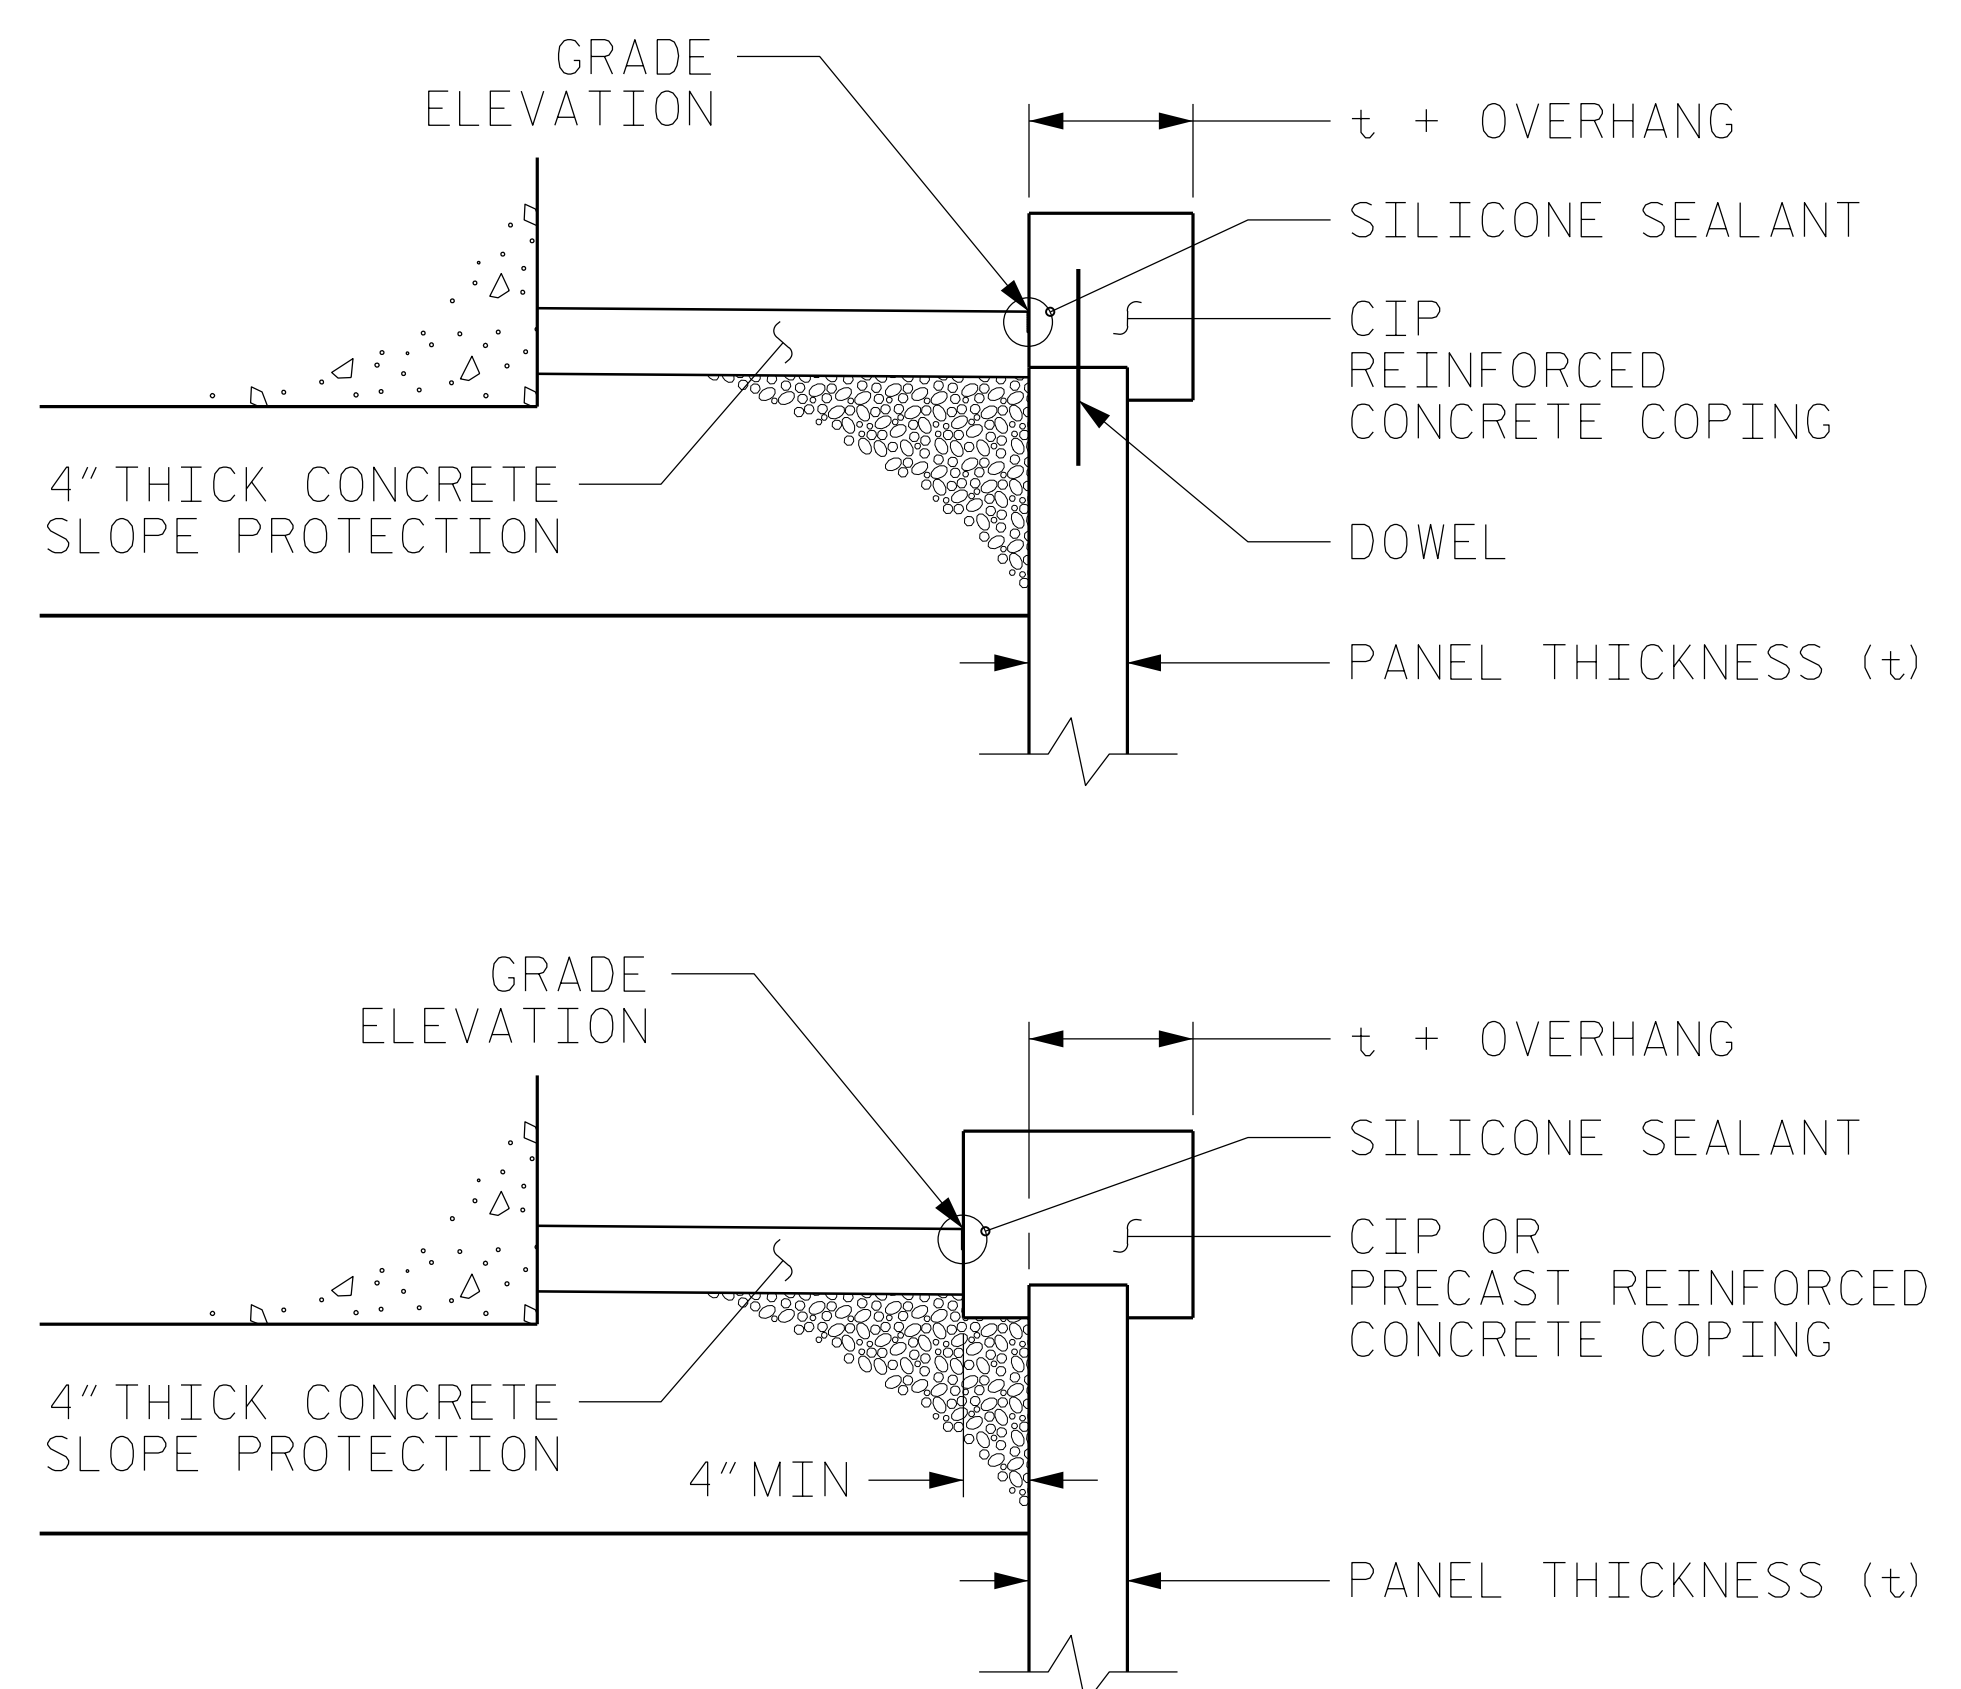

COPING DETAILS

AT THE CONTRACTOR'S OPTION, CONNECT COPING TO PANELS WITH DOWELS OR EXTEND COPING DOWN BACK OF PANELS.

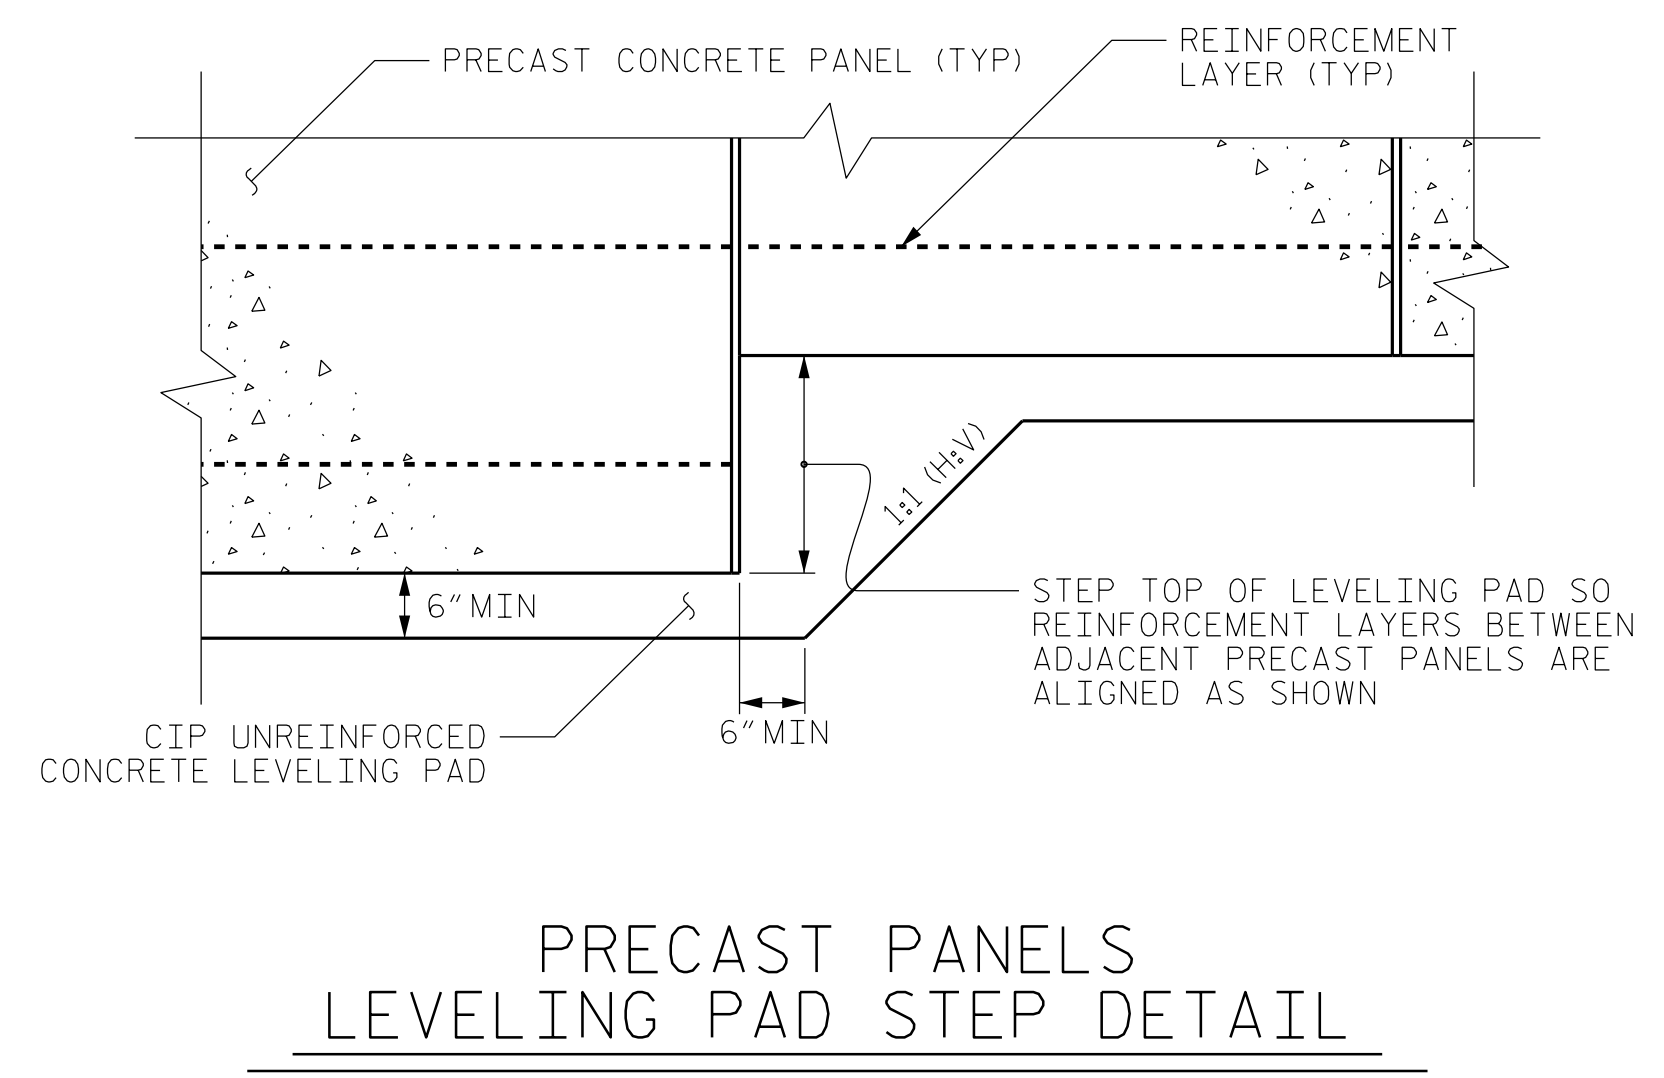

PRECAST PANELS
LEVELING PAD STEP DETAIL

PROJECT NO.: I-5987B
 ROBESON COUNTY
 STATION: _____
 SHEET 17 OF 19

| | |
|--------------------------|---------------|
| PREPARED BY: S. CROCKETT | DATE: 3/29/22 |
| REVIEWED BY: J. HAMM | DATE: 3/29/22 |

FALCON ENGINEERING, INC.
 1210 TRINITY ROAD, SUITE 110
 GARY, NC 27513
 PHONE: 919.871.0800
 www.falconengineers.com

**NORTH CAROLINA
 DEPARTMENT OF TRANSPORTATION
 DIVISION OF HIGHWAYS**

**GEOTECHNICAL
 ENGINEERING UNIT**

MSE WALL WITH PANELS COPING AND LEVELING PAD STEP DETAILS FOR RETAINING WALLS. NO. W4A, W4B, W5A, W5B, W6A, W6B, W7A, W7B, W8A, AND W8B

| REVISIONS | | | | | | SHEET NO. |
|-----------|----|------|-----|----|------|-----------|
| NO. | BY | DATE | NO. | BY | DATE | |
| 1 | | | 3 | | | W-17 |
| 2 | | | 4 | | | |