

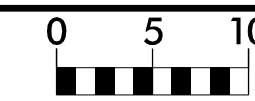
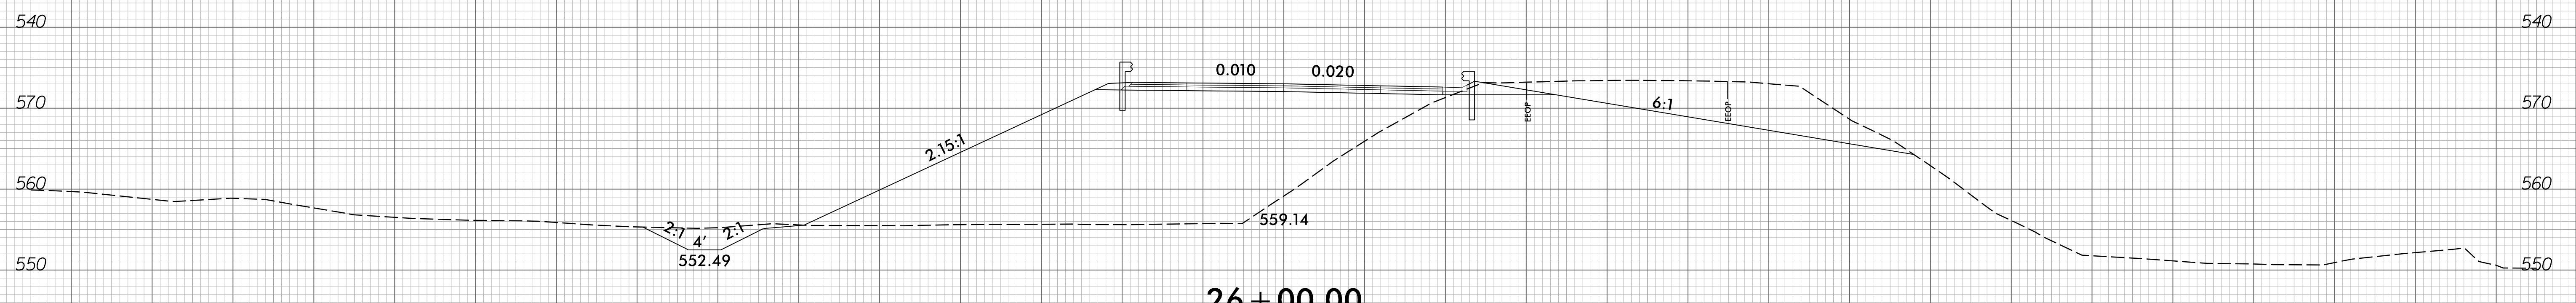
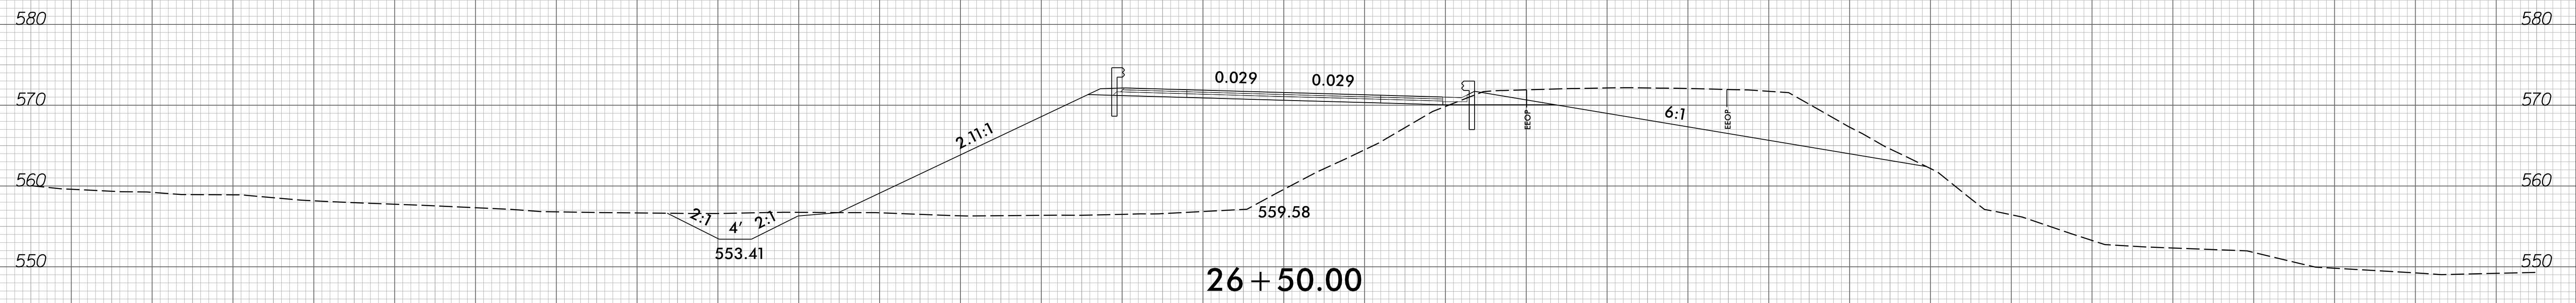


6/23/16

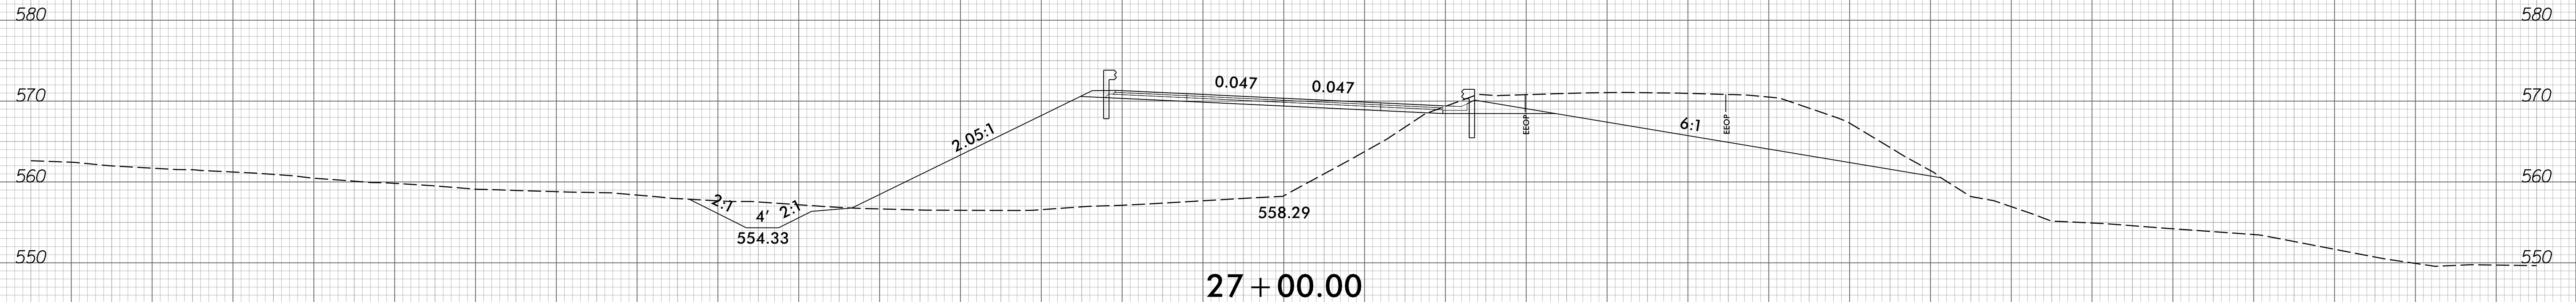

PROJ. REFERENCE NO.	SHEET NO.
BR-0044	X-18

150 140 130 120 110 100 90 80 70 60 50 40 30 20 10 0 10 20 30 40 50 60 70 80 90 100 110 120 130 140 150

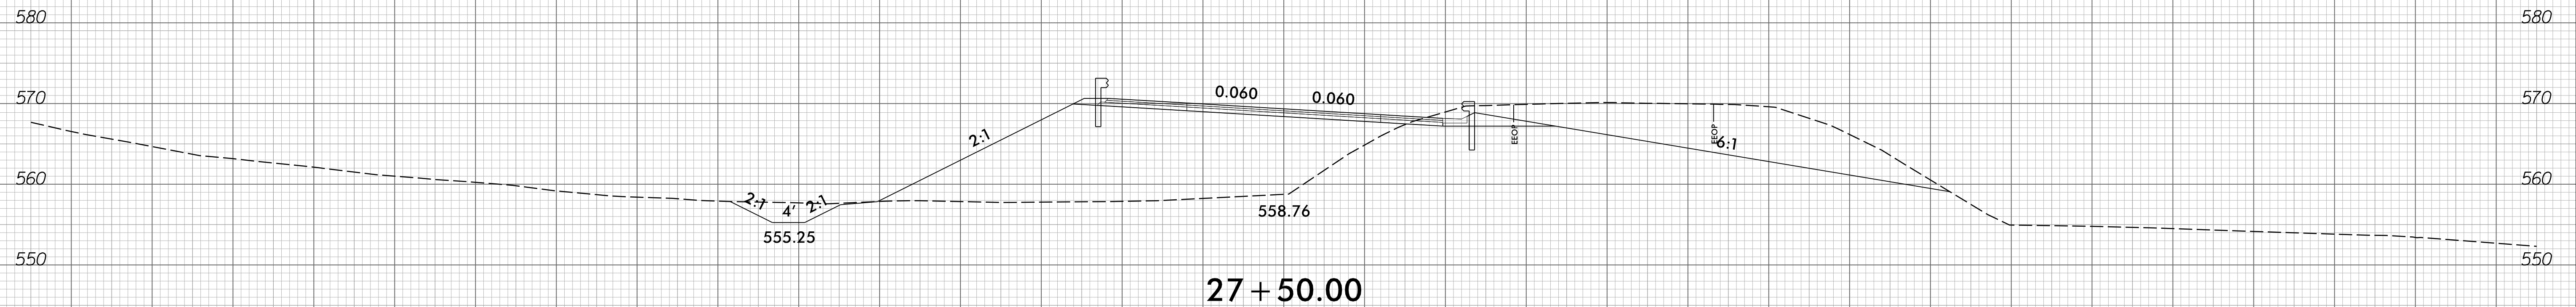

150 140 130 120 110 100 90 80 70 60 50 40 30 20 10 0 10 20 30 40 50 60 70 80 90 100 110 120 130 140 150

I:\11\2013
 R:\Roadway\CorridorModeling\BR0044_Rdy_xpl_L.dgn
 Tmk\1012