
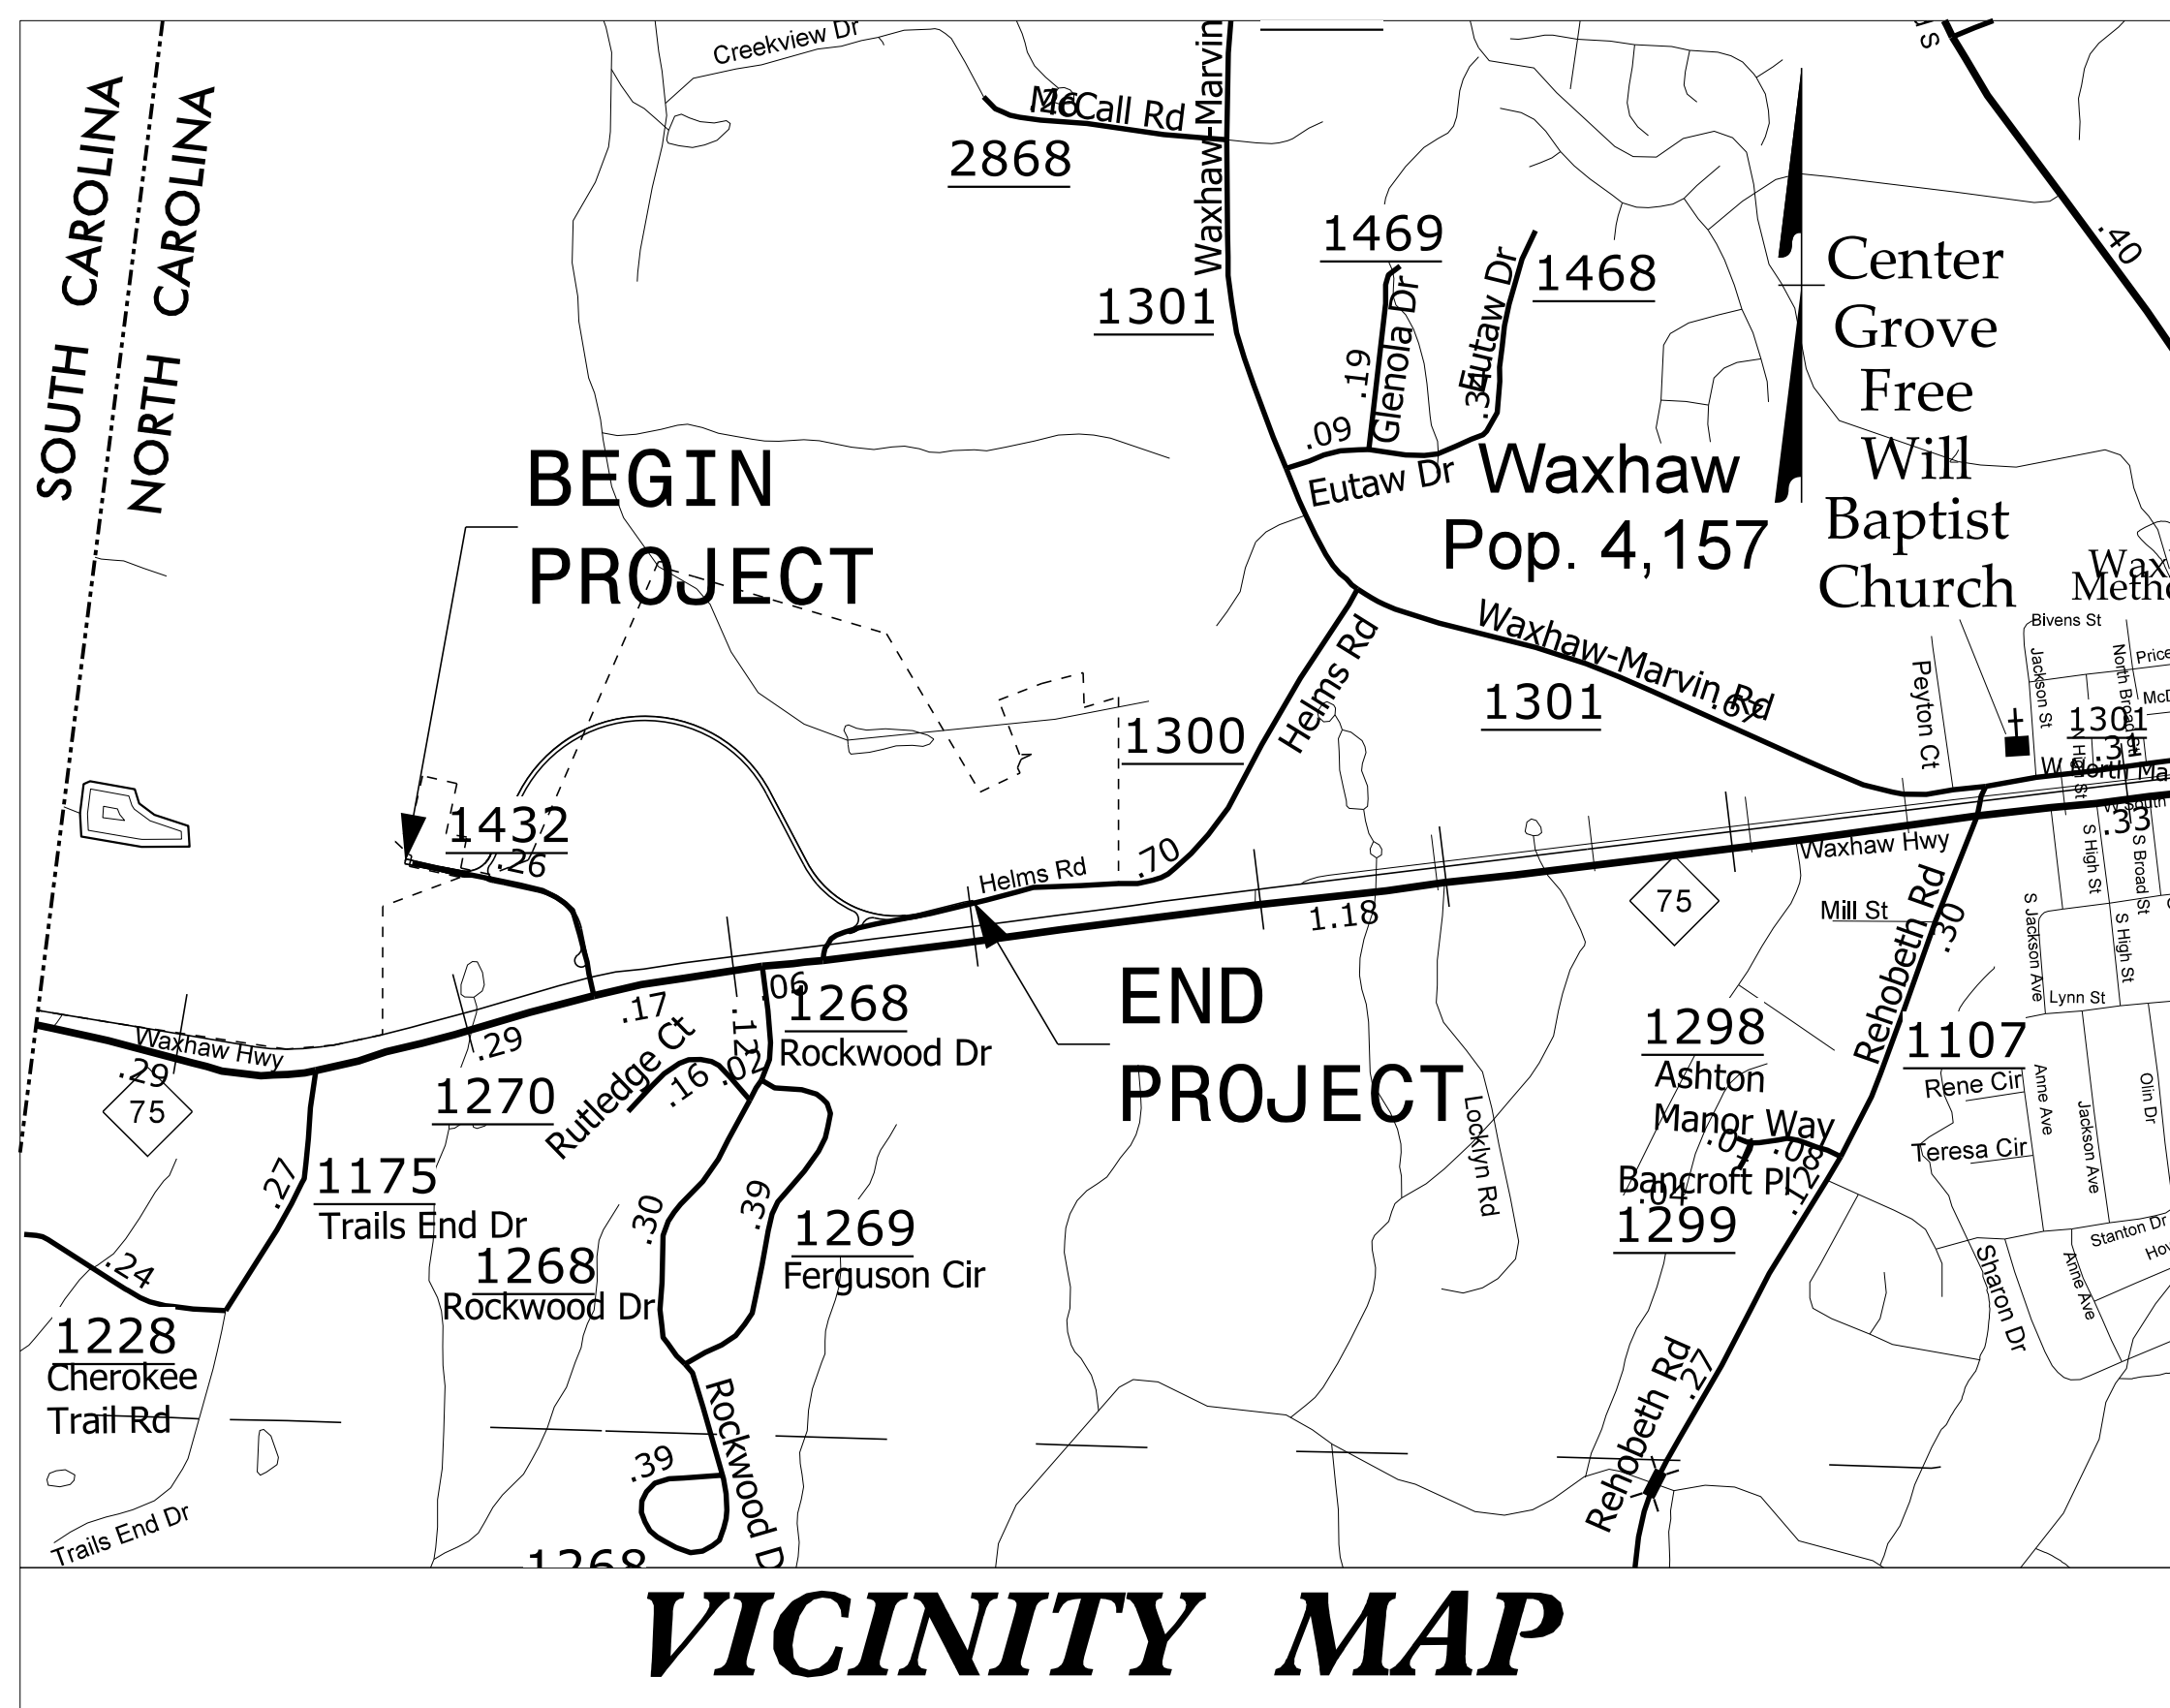


STATE OF NORTH CAROLINA  
DIVISION OF HIGHWAYS

**TRANSPORTATION MANAGEMENT PLAN**

**UNION COUNTY**

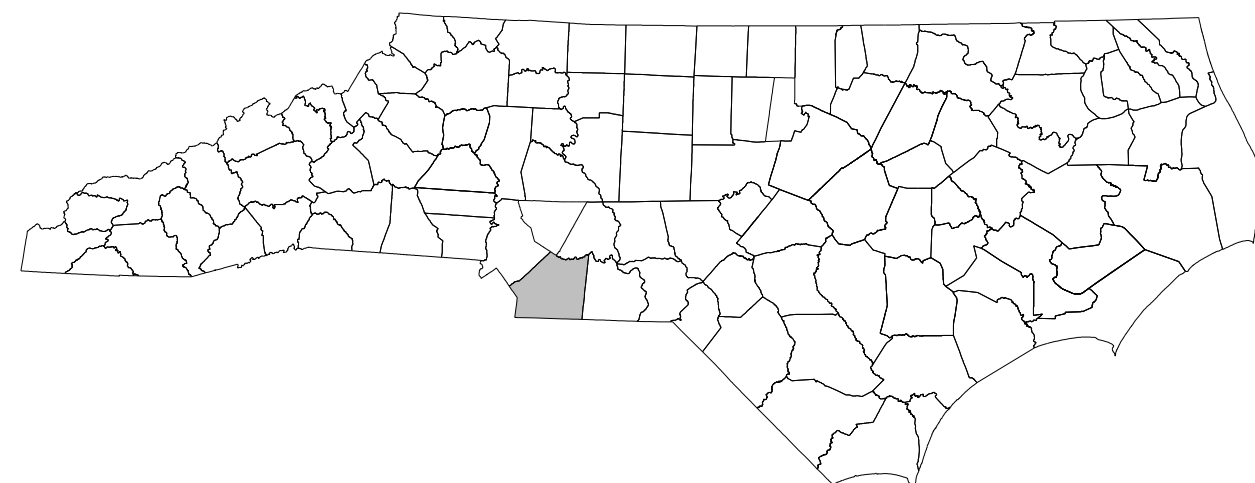

**LOCATION: SR 1432 (TORY PATH ROAD) (CROSSING NUMBER 638 898h, MP 319.97)  
CROSSING CLOSURE AT CSX TRANSPORTATION, AND EXTENSION  
TO SR 1300 (HELMS ROAD) IN WAXHAW  
TYPE OF WORK: GRADING, PAVING, DRAINAGE, AND RAIL CROSSING CLOSURE**

**INDEX OF SHEETS**


SHEET NO.	TITLE
TMP-1	TITLE SHEET, VICINITY MAP, AND INDEX OF SHEETS
TMP-1A	LIST OF APPLICABLE ROADWAY STANDARD DRAWINGS AND LEGEND
TMP-2	TRANSPORTATION OPERATIONS PLAN (MANAGEMENT STRATEGIES AND GENERAL NOTES)
TMP-3	TEMPORARY TRAFFIC CONTROL PHASING
TMP-4 AND 5	TEMPORARY TRAFFIC CONTROL PHASE I
TMP-6 AND 7	TEMPORARY TRAFFIC CONTROL PHASE II
TMP-8	TEMPORARY TRAFFIC CONTROL PHASE III

SHEET NO.  
TMP-1

**Y-5500JC**

**TIP PROJECT:**

4/25/2022 \\USFUDH\FPS01\Proj\382464\_2017-RR-Xing-JP\Proj\F-14288\_ToryPath\TrafficControl\TCP\Y-5500JC\_TC\_TMP\_01\_Title.dgn User: BJS82185

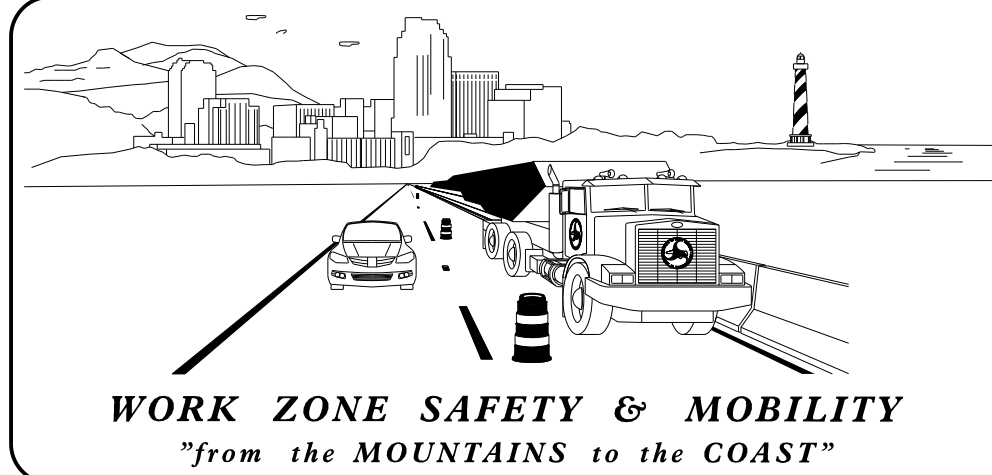

PLANS PREPARED FOR THE NCDOT BY:  
**M M**  
MOTT MACDONALD I & E, LLC  
1101 HAYNES STREET, SUITE 101  
RALEIGH, NC 27604  
NC LICENSE NO. F-0669

NCDOT CONTACTS:  
**BRIAN GACKSTETTER, EI**  
NCDOT DIVISION  
PROJECT ENGINEER

NC DEPARTMENT OF  
TRANSPORTATION  
**RAIL DIVISION**  
1556 MAIL SERVICE CENTER  
RALEIGH, NC 27699-1556  
(919) 707 4110  
(919) 707-4154 (FAX)

DOCUMENT NOT CONSIDERED FINAL  
UNLESS ALL SIGNATURES COMPLETED

APPROVED:   
DATE: 5/12/2022

SEAL

