
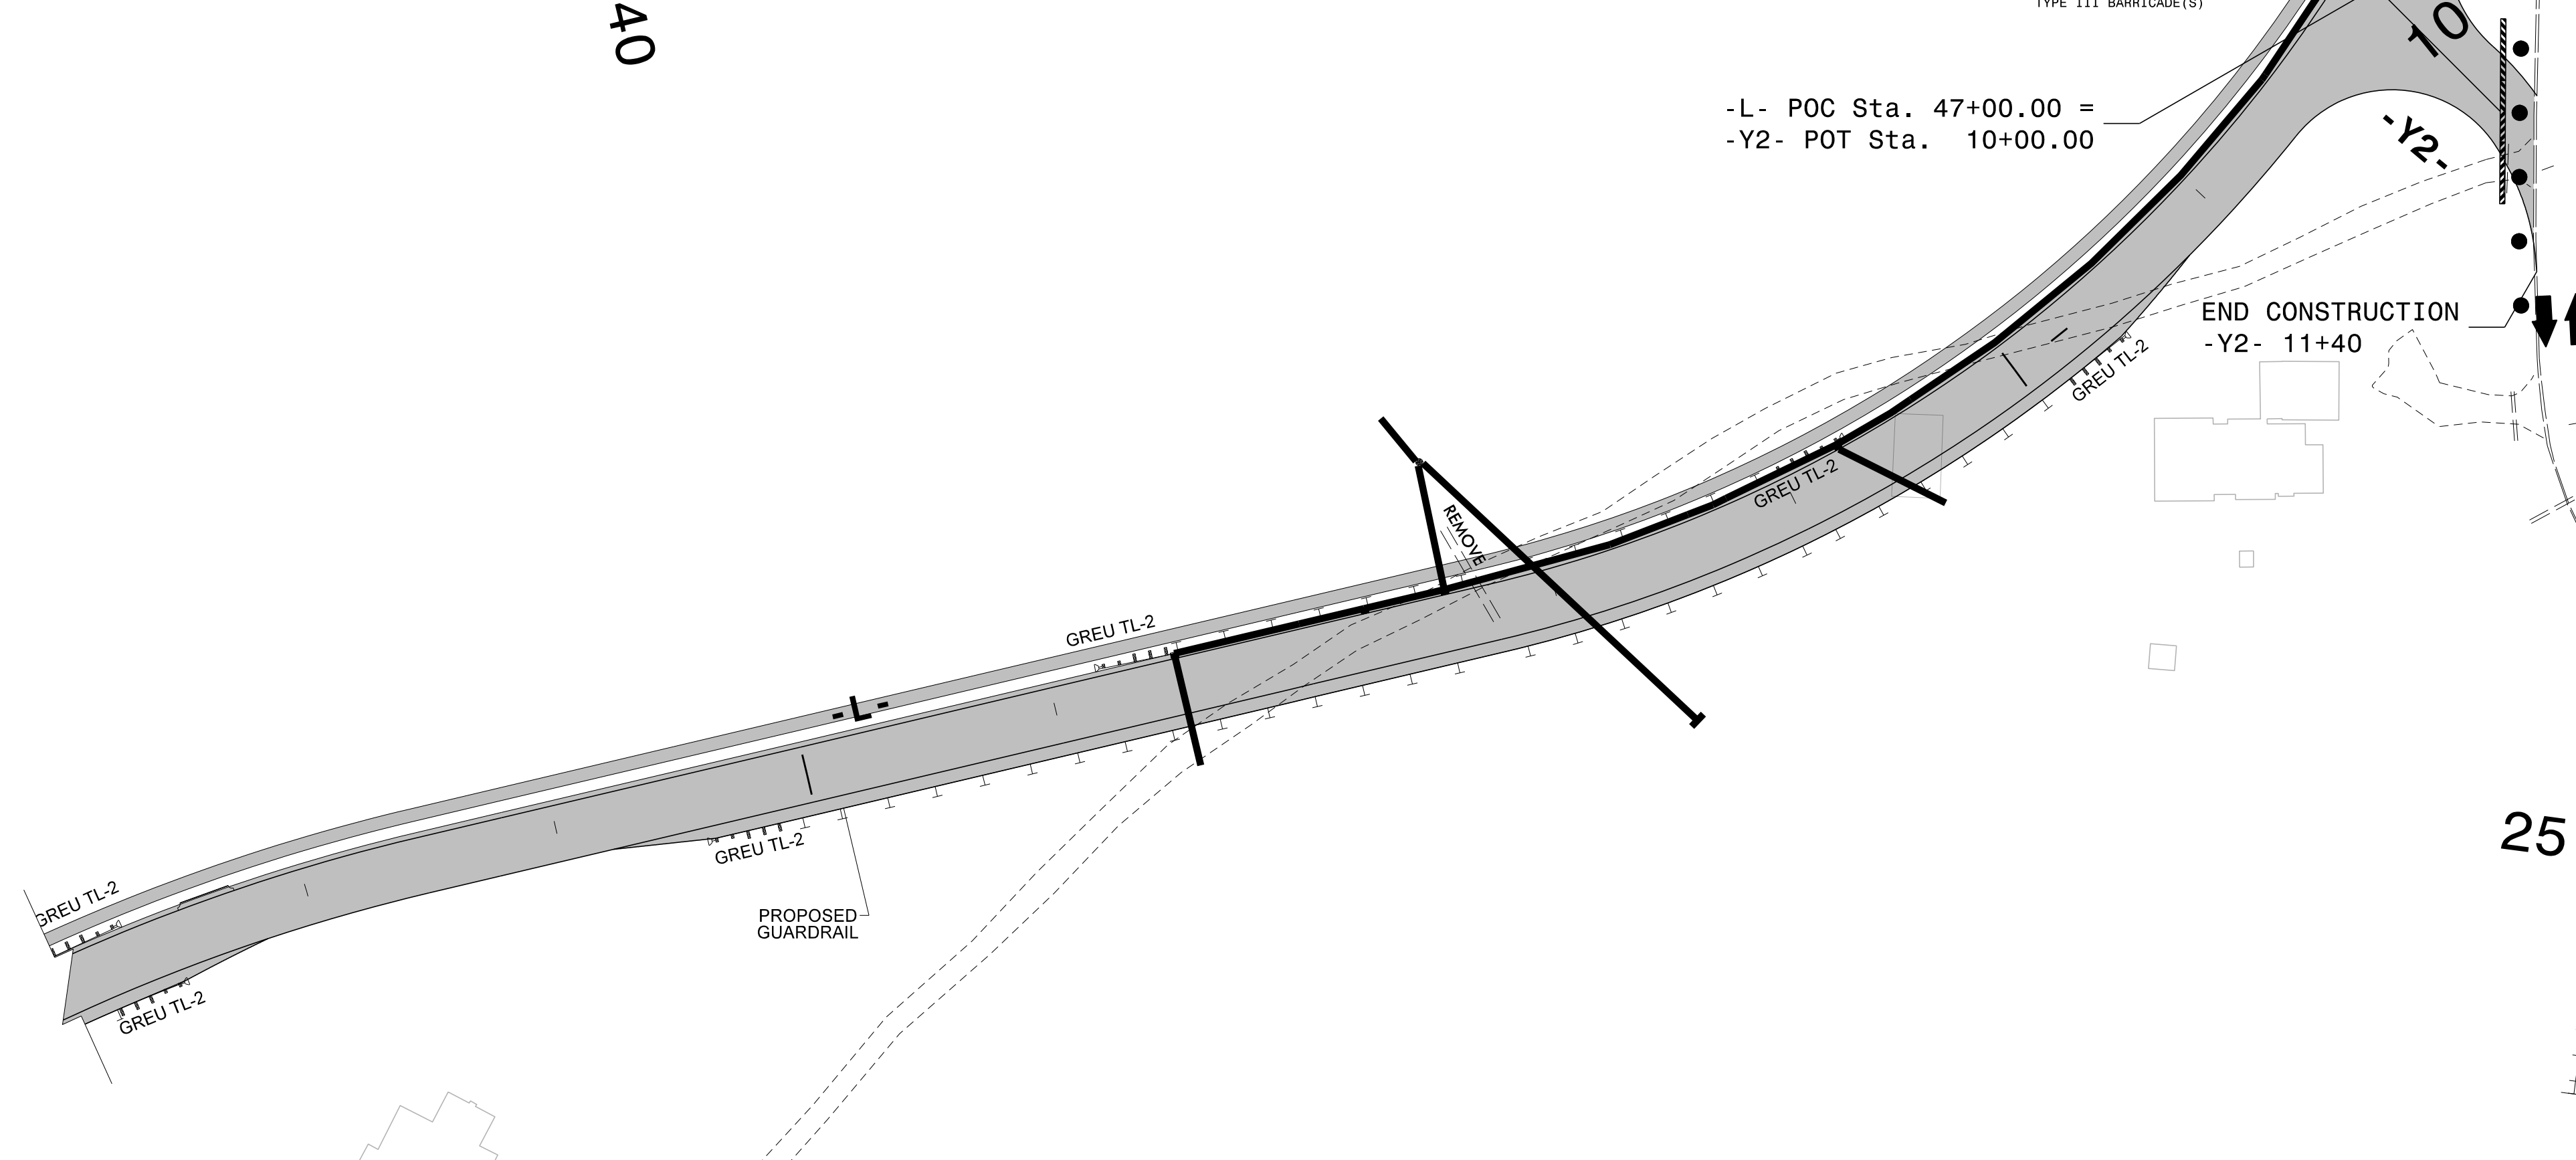
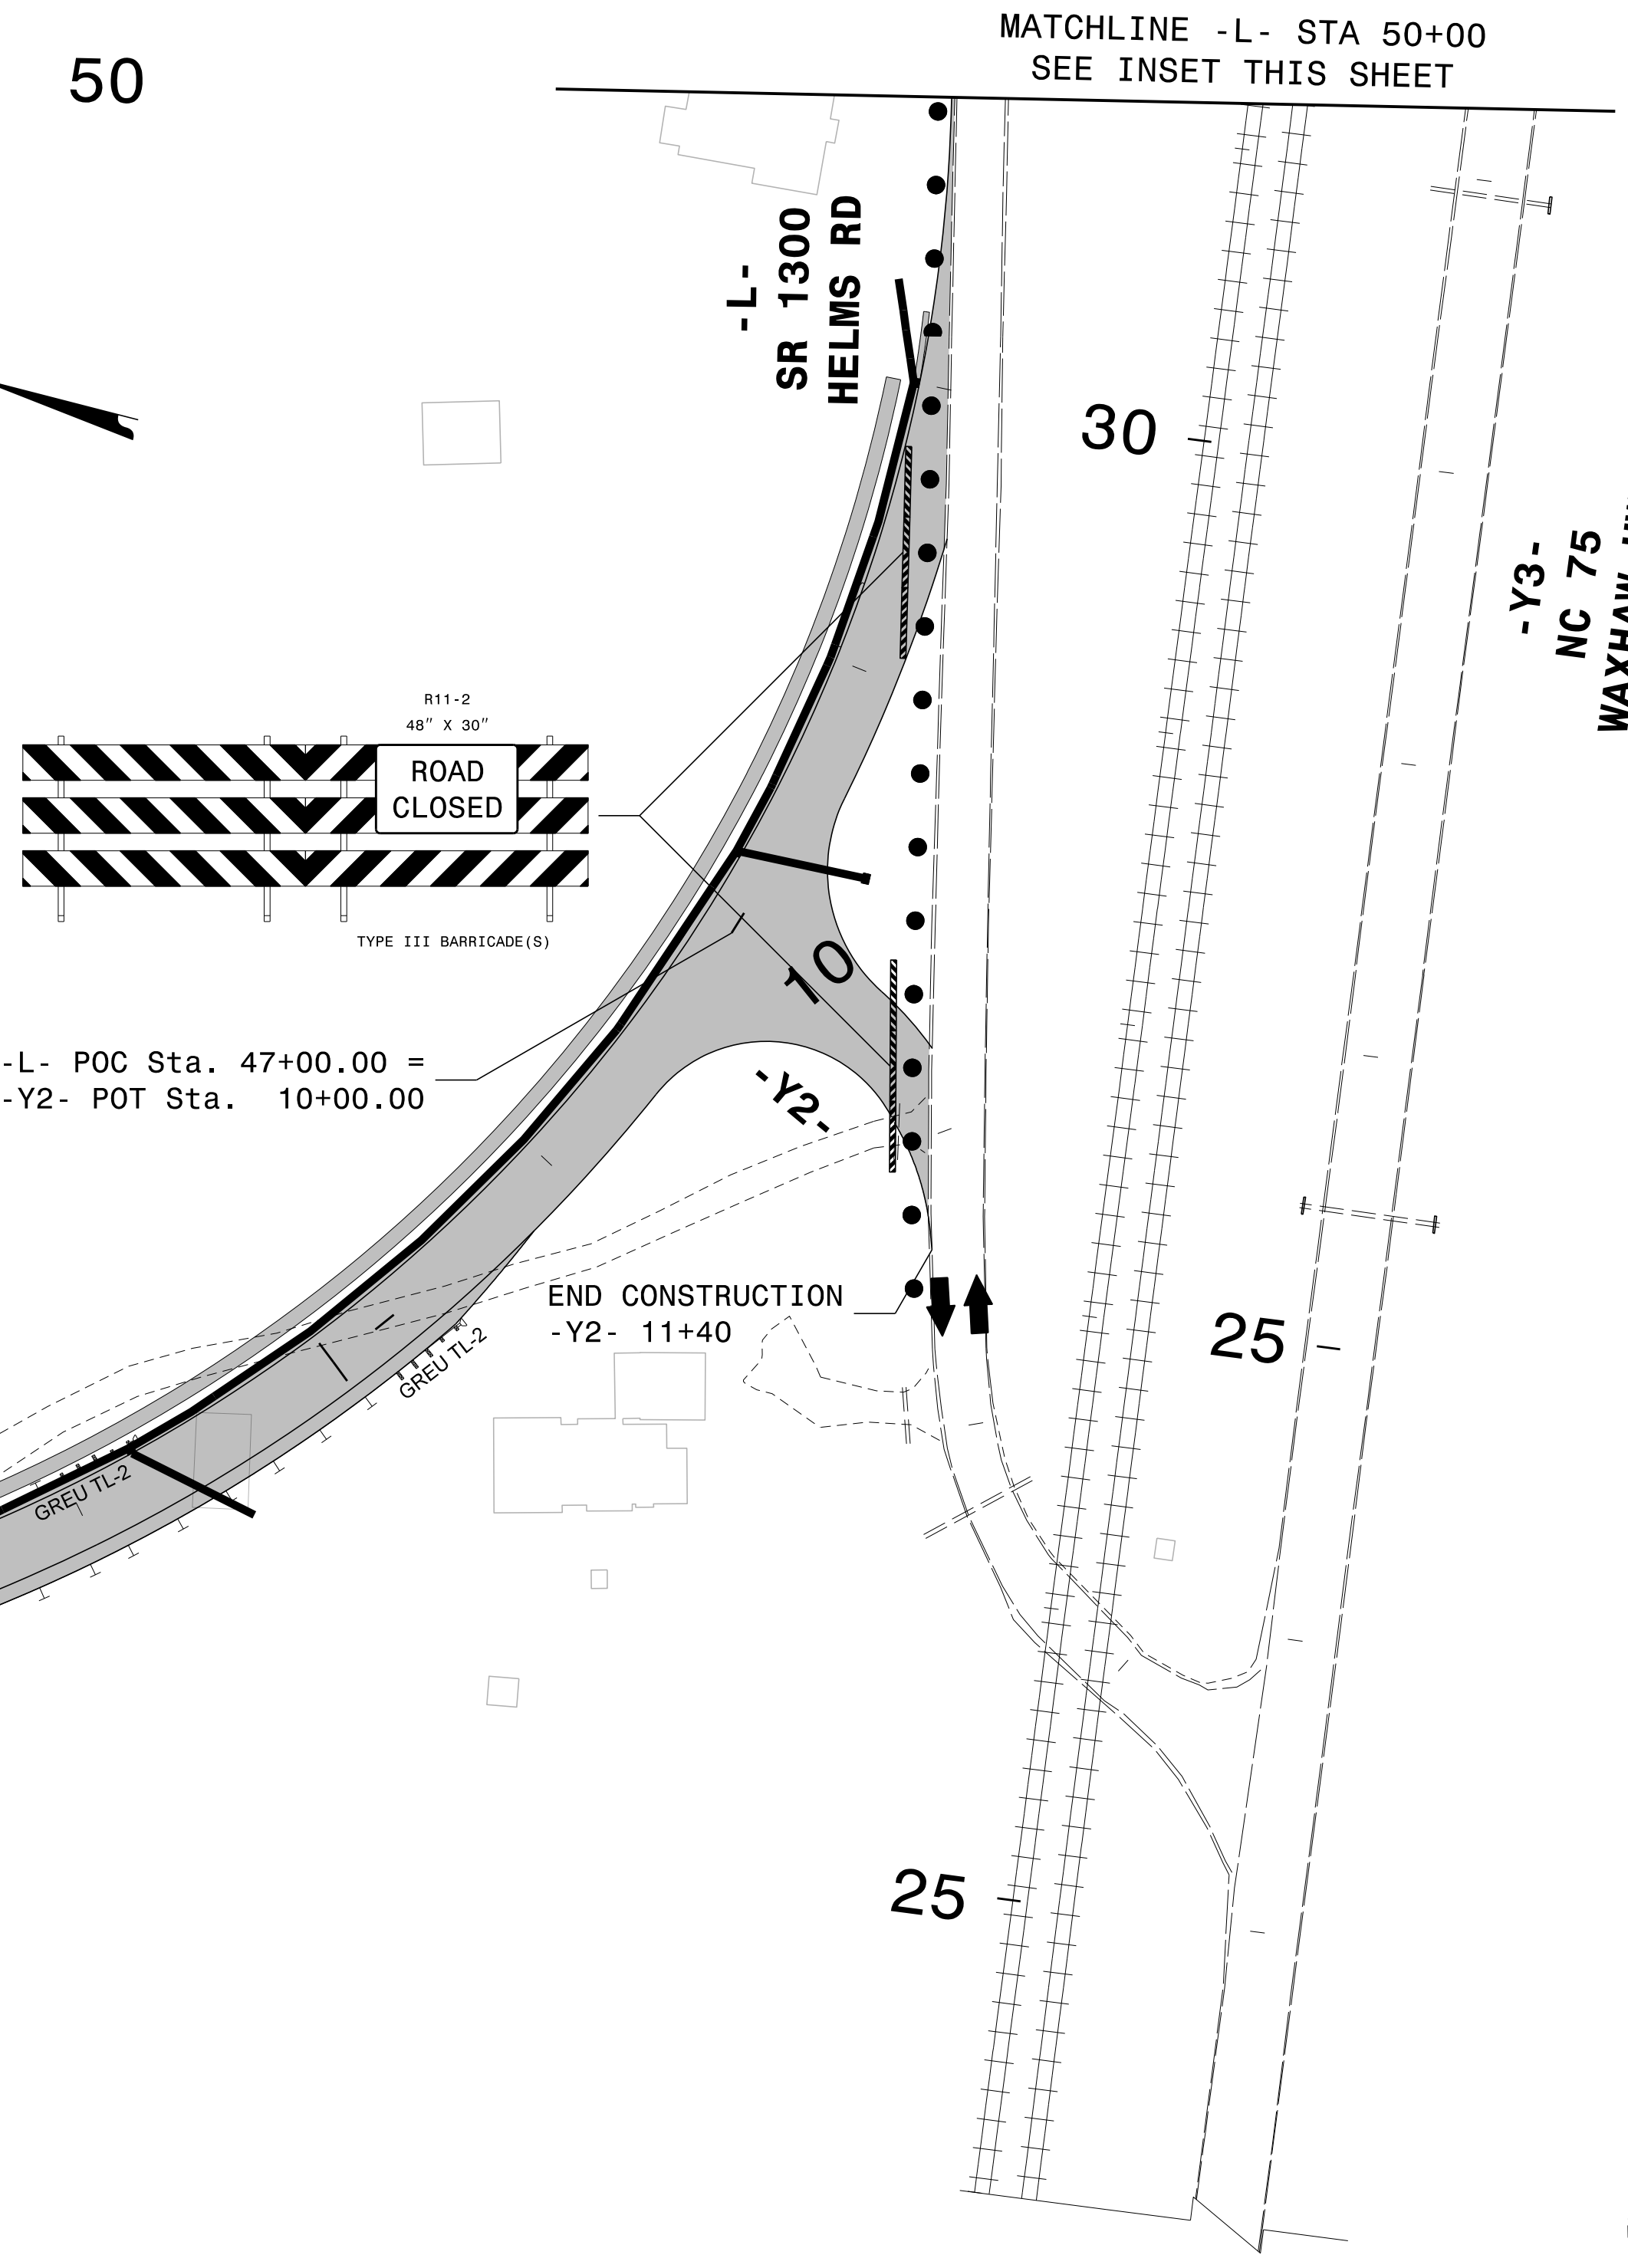


PROJ. REFERENCE NO.	SHEET NO.
Y-5500JC	TMP-5


PLANS PREPARED FOR THE NCDOT BY:

**M** MOTT MACDONALD I & E, LLC  
 1101 HAYNES STREET, SUITE 101  
 RALEIGH, NC 27604


**M** MOTT MACDONALD  
 NC LICENSE NO. F-0669

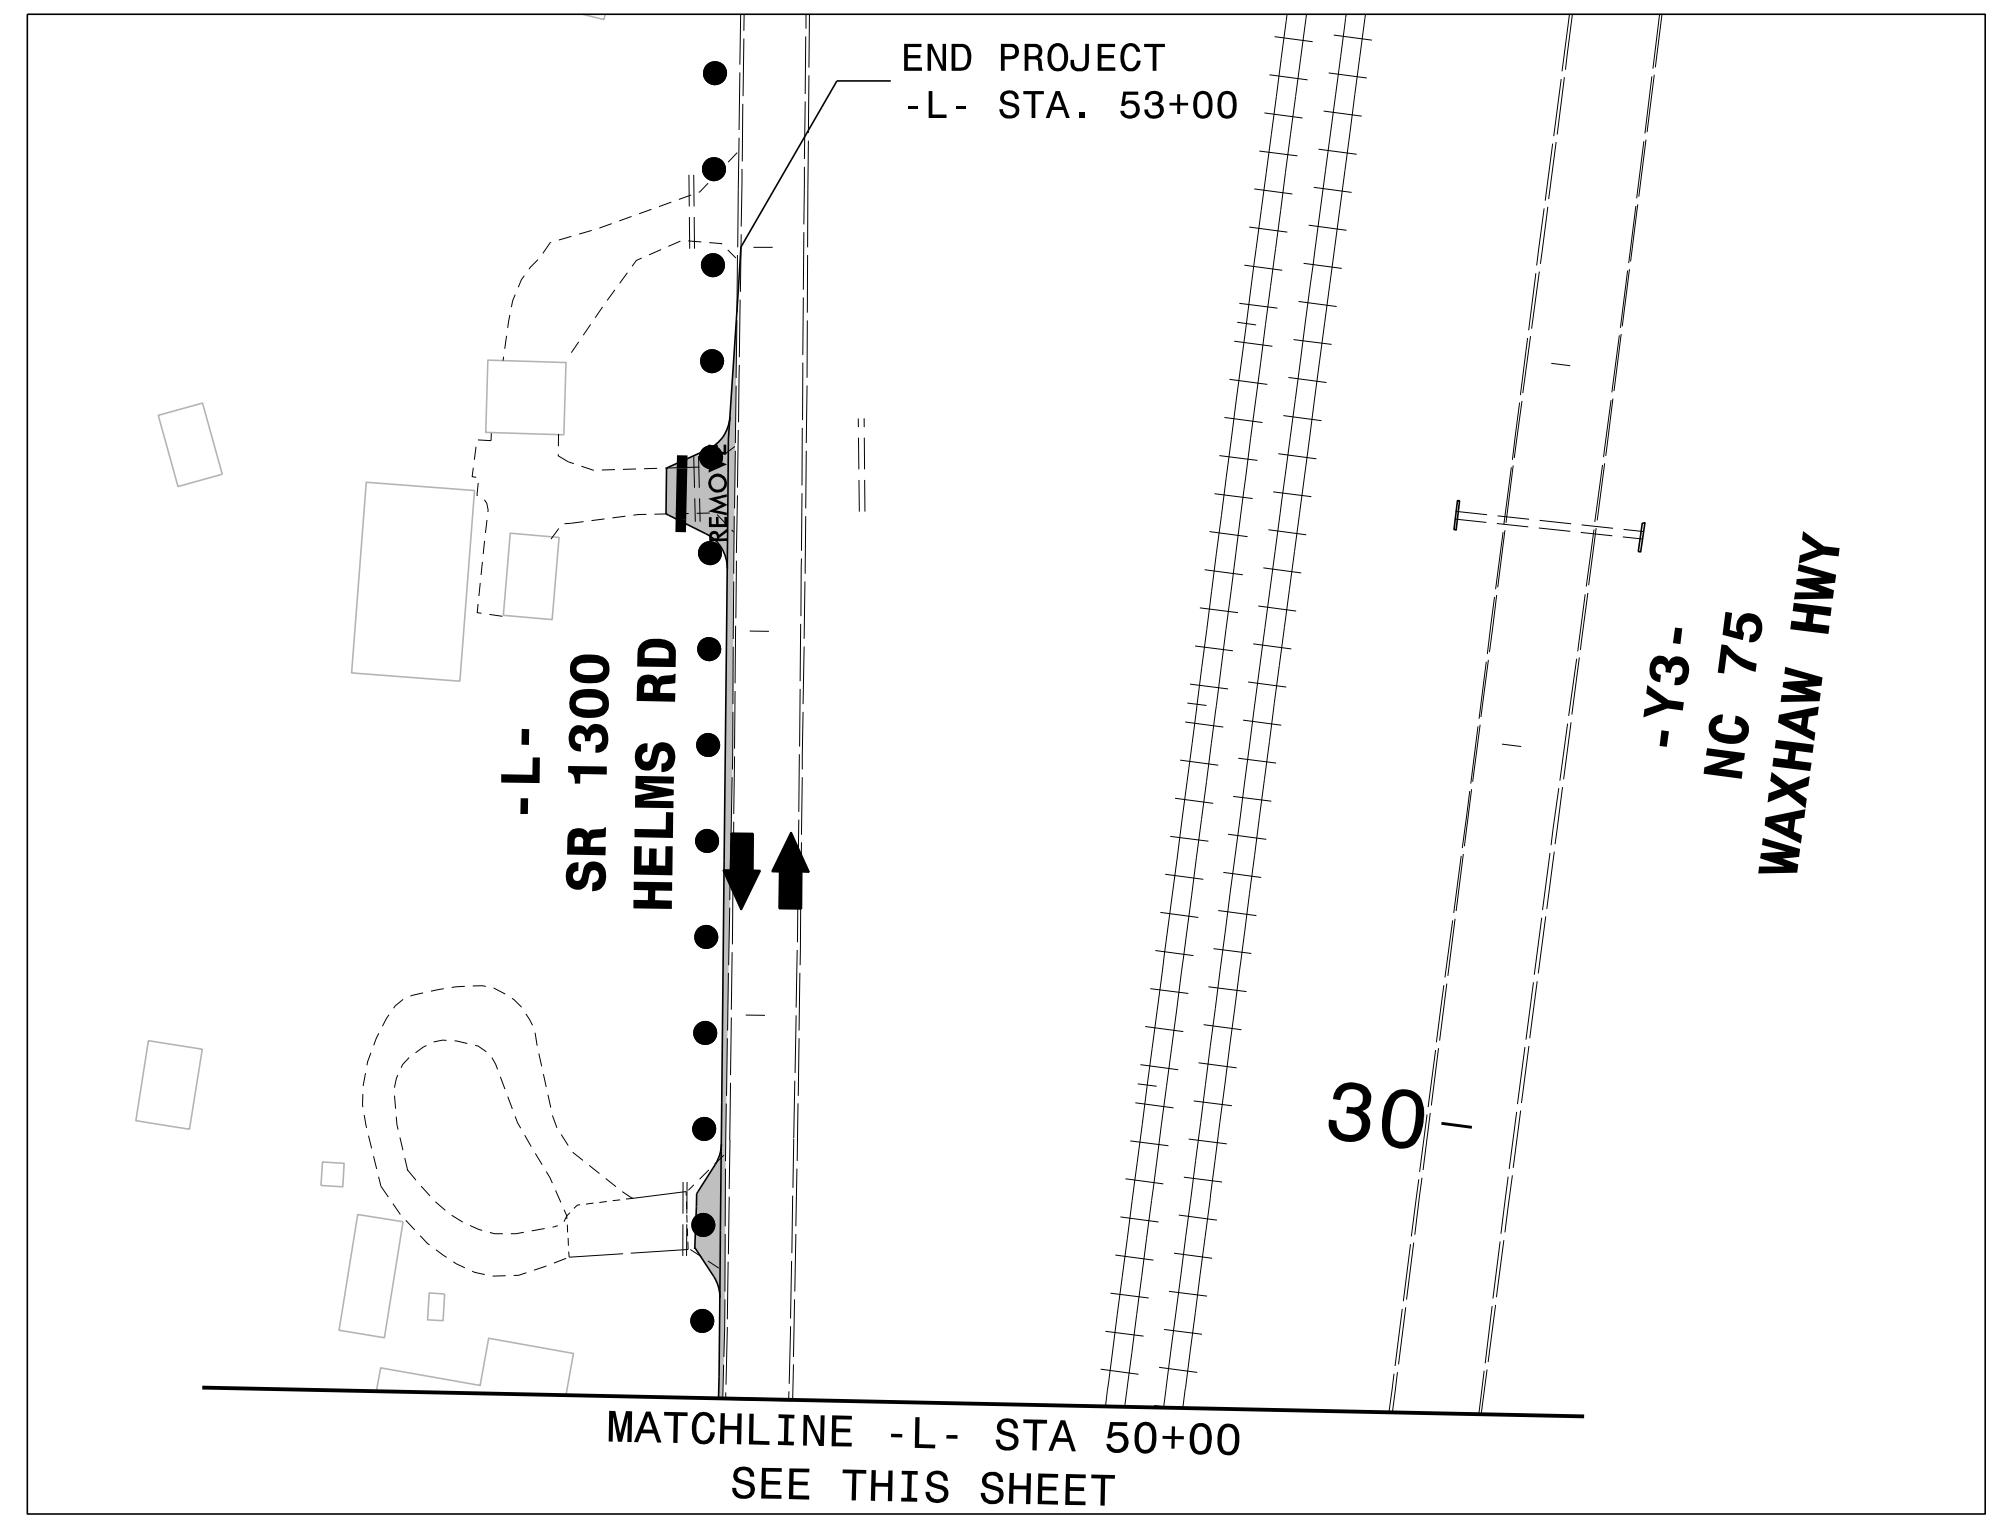


4/25/2022  
 \\USFUDUHVHVP501\Proj\382464\_2017-RR-Xing-JP\Proj\F-14288\_ToryPath\TrafficControl\Tc\Y-5500JC\_TC\_TMP\_05\_Phase\_I.dgn  
 User:BS82185

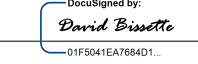APPROVED: 

DATE: 5/12/2022

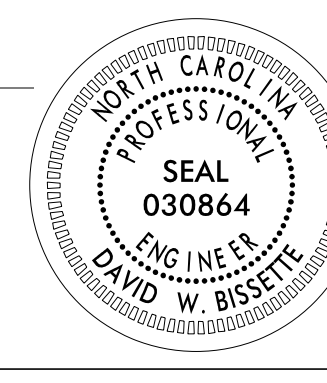

**DOCUMENT NOT CONSIDERED FINAL  
 UNLESS ALL SIGNATURES COMPLETED**

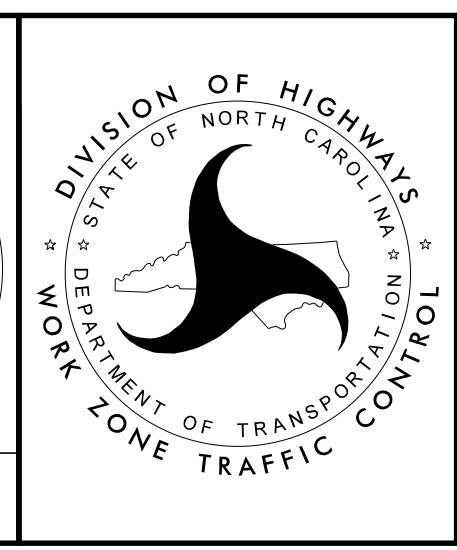

**TEMPORARY TRAFFIC CONTROL  
 PHASE I**