
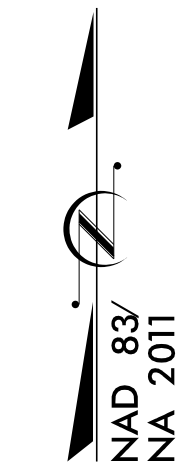


STATE OF NORTH CAROLINA
RAIL DIVISION

T.I.P. NO.	SHEET NO.
Y-5500JC	UO-01


NOTE:
ALL UTILITY WORK SHOWN ON THIS SHEET WILL BE DONE BY OTHERS. NO PAYMENT WILL BE MADE TO THE CONTRACTOR FOR UTILITY WORK SHOWN ON THIS SHEET.

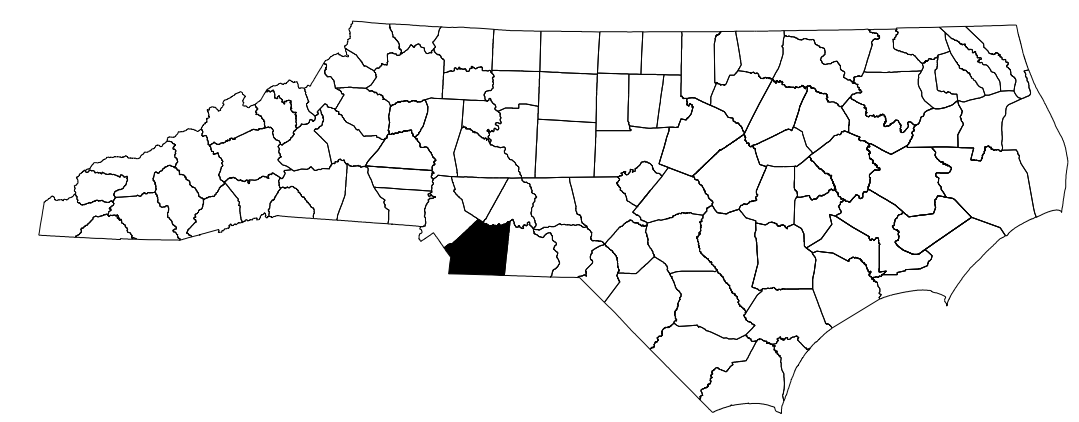


UTILITIES BY OTHERS PLANS UNION COUNTY

**LOCATION: SR 1432 (TORY PATH ROAD)
(CROSSING NUMBER 638 898H, MP 319.97)
CROSSING CLOSURE AT CSX TRANSPORTATION, AND
EXTENSION TO SR 1300 (HELMS ROAD) IN WAXHAW**

TYPE OF WORK: RELOCATION OF POWER, COMMUNICATION AND GAS

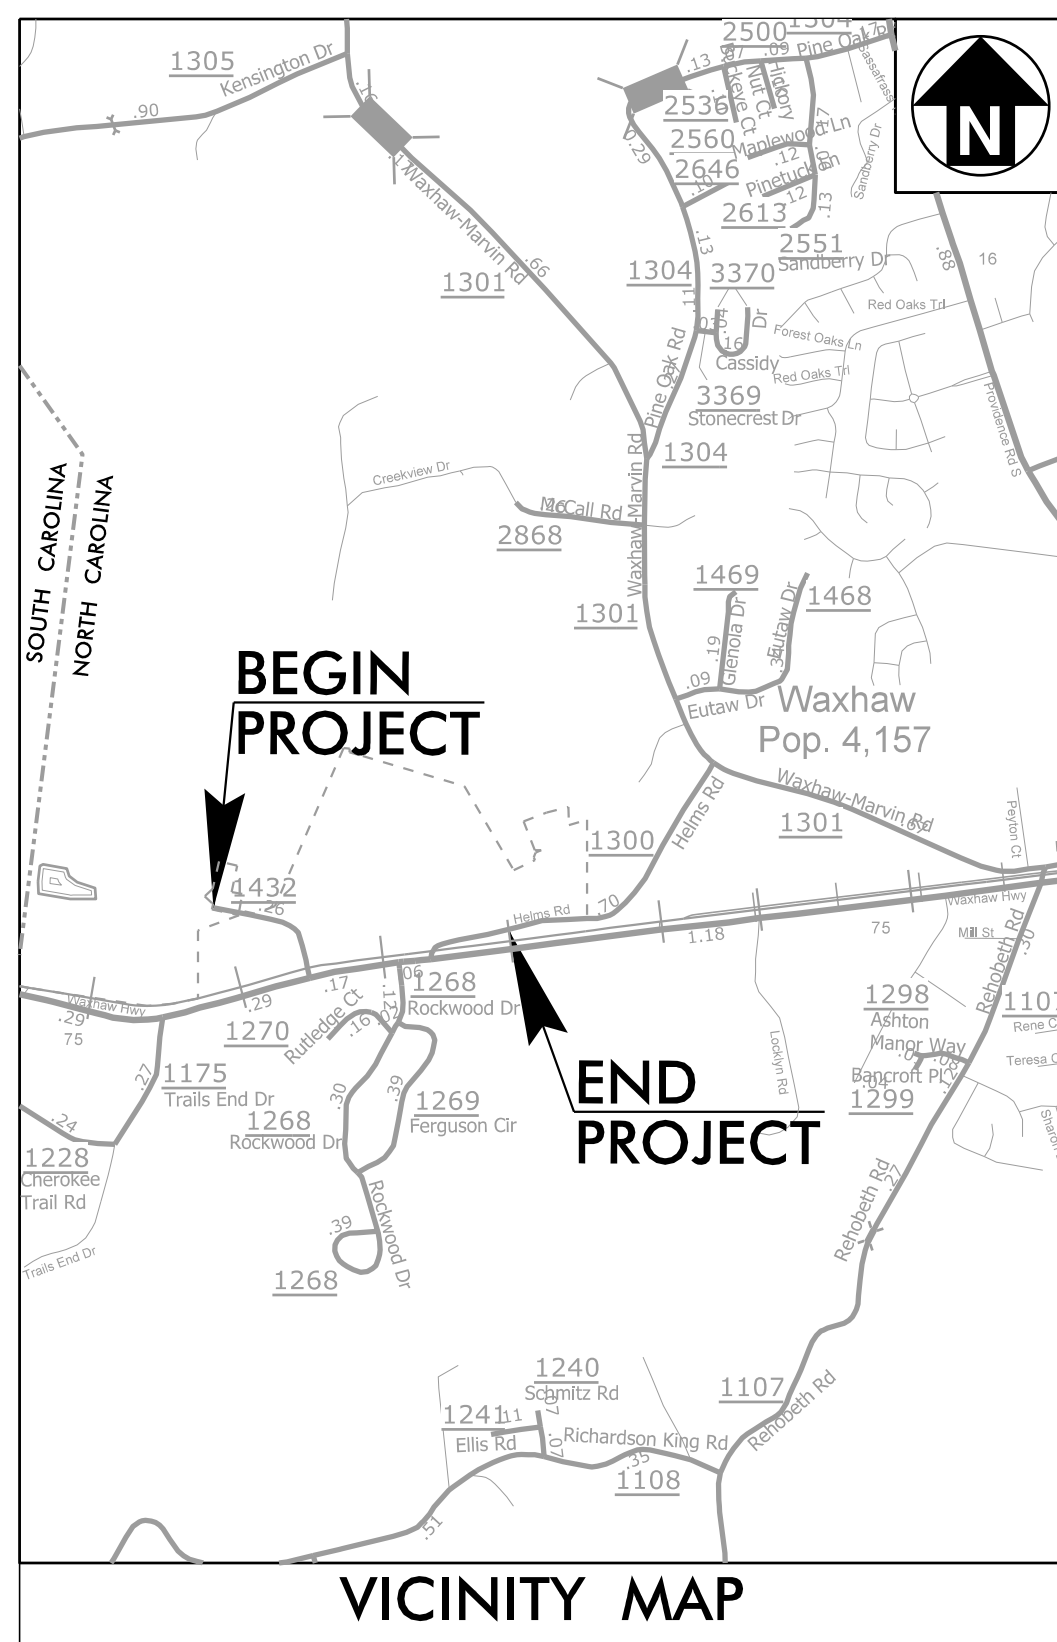

**BEGIN TIP PROJECT Y-5500JC
-L- POT STA 13+25.00**

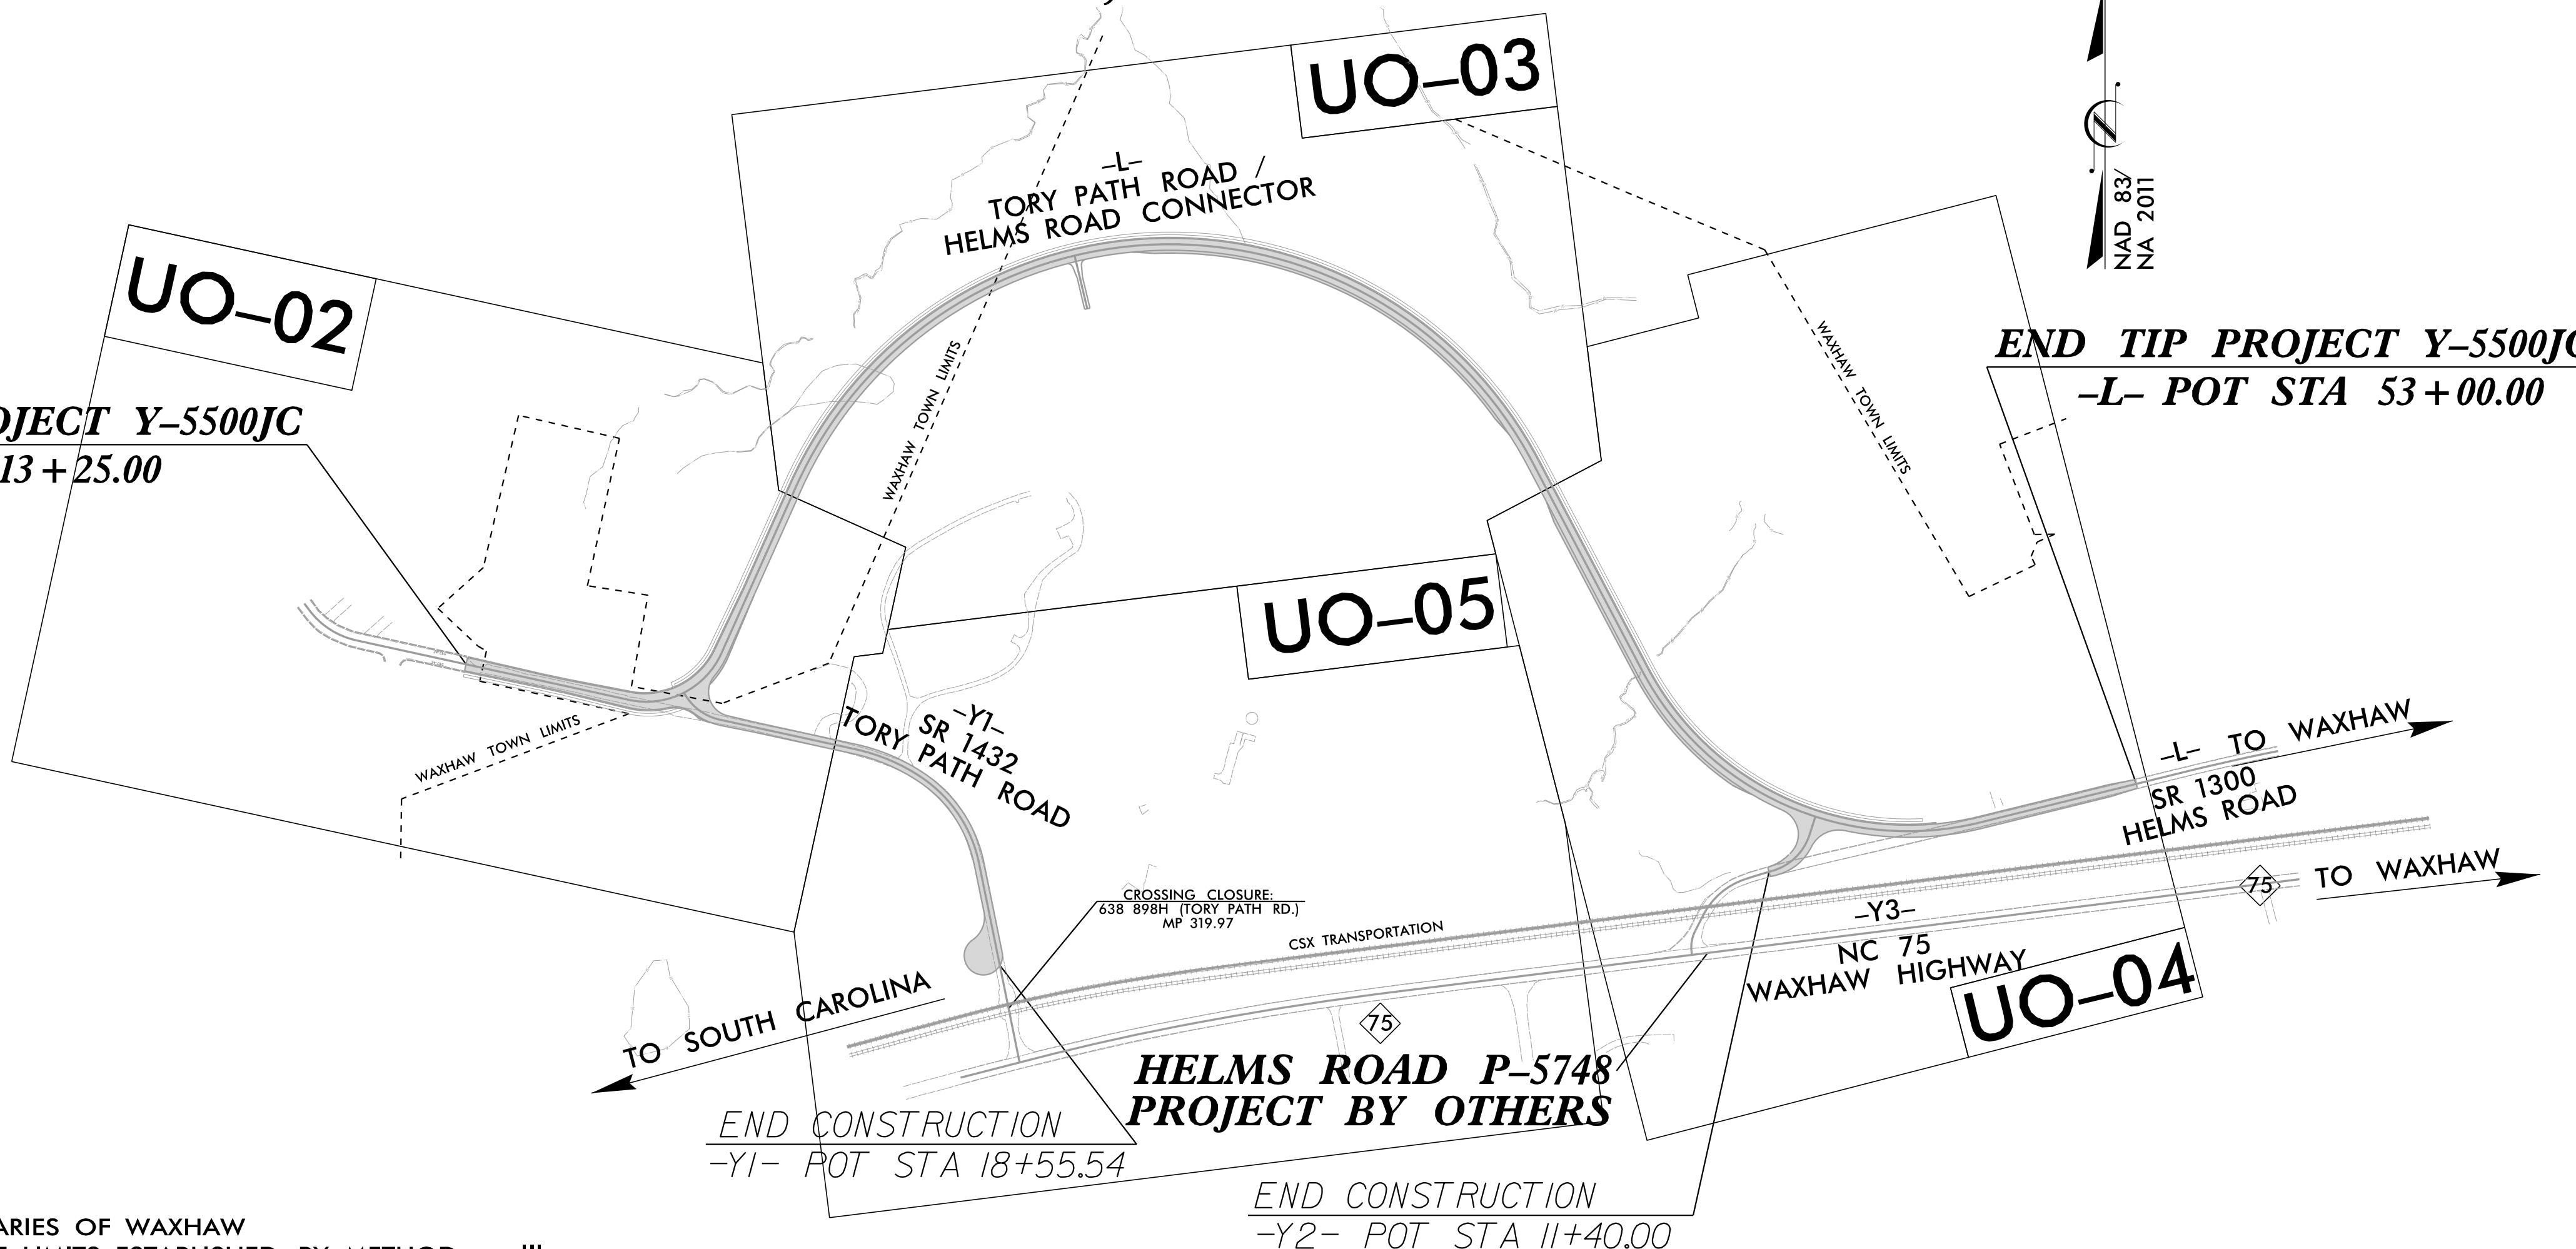


**END TIP PROJECT Y-5500JC
-L- POT STA 53+00.00**

**END CONSTRUCTION
-Y1- POT STA 18+55.54**

**END CONSTRUCTION
-Y2- POT STA 11+40.00**

THERE IS NO CONTROL OF ACCESS ON THIS PROJECT. THIS PROJECT IS PARTIALLY WITHIN THE MUNICIPAL BOUNDARIES OF WAXHAW. CLEARING ON THIS PROJECT SHALL BE PERFORMED TO THE LIMITS ESTABLISHED BY METHOD III.

GRAPHIC SCALES

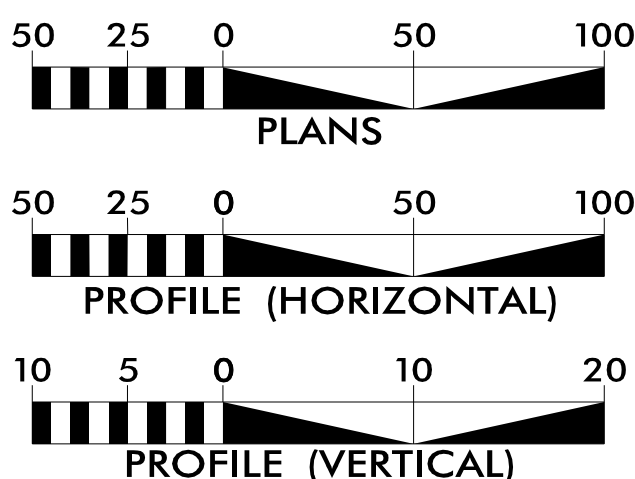

INDEX OF SHEETS


SHEET NO.:	DESCRIPTION:
UO-01	TITLE SHEET
UO-02 THRU UO-05	UBO PLAN SHEETS

UTILITY OWNERS WITH CONFLICTS

- (A) POWER DISTRIBUTION - DUKE ENERGY
- (B) COMMUNICATION - WINDSTREAM
- (C) COMMUNICATION - CHARTER COMMUNICATIONS
- (D) GAS - PIEDMONT NATURAL GAS (PNG)

PREPARED IN THE OFFICE OF:

M M
MOTT
MACDONALD
7621 Purfoy Rd Suite 115
Fayetteville, NC 27526
(919) 552-2253
(919) 552-2254 (Fax)
www.mottmac.com/americas
LICENSE NO. F-0669

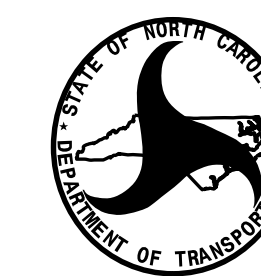

**DIVISION OF HIGHWAYS
UTILITIES UNIT**
1555 MAIL SERVICES CENTER
RALEIGH, NC 27699-1555
PHONE (919) 707-6690
FAX (919) 250-4151

DONNA JACKSON PROJECT UTILITY COORDINATOR

ADAM PRESLAR UTILITY DIVISION AGENT

09/28/99
3:11:59 PM
R:\Utilities\Engineering\UBO\F-14288_ut-fsh_UB001.dgn
JDR66165

TIP PROJECT: Y-5500JC