



6/23/16

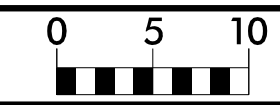

PROJ. REFERENCE NO.	SHEET NO.
Y-5500JC	X-44

150 140 130 120 110 100 90 80 70 60 50 40 30 20 10 0 10 20 30 40 50 60 70 80 90 100 110 120 130 140 150

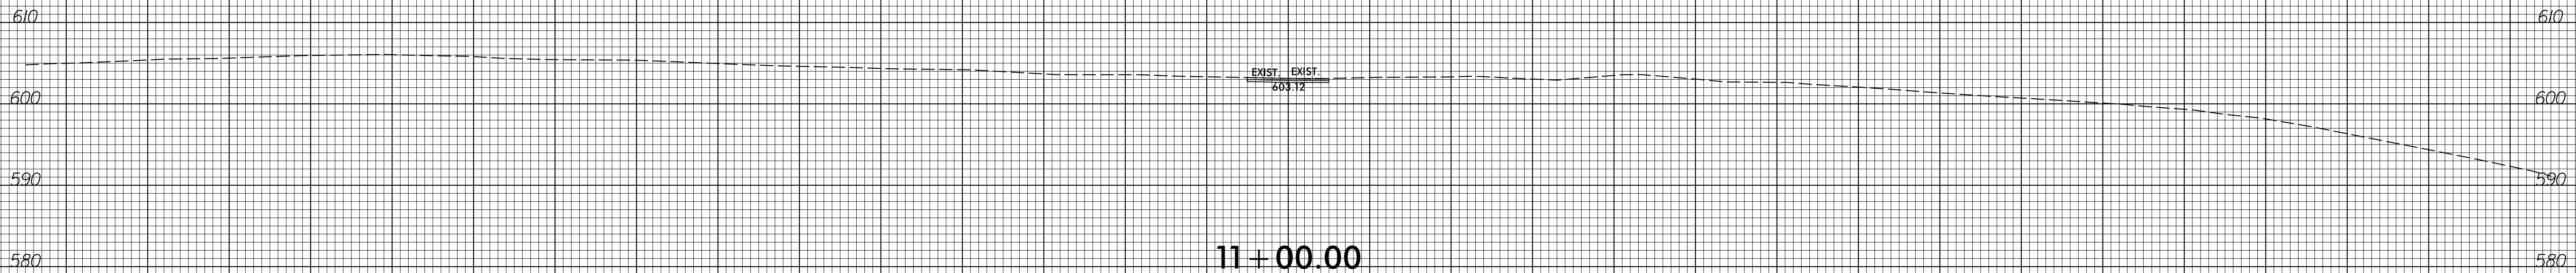

11 + 00.00

-DRI-

7:07:53 PM
 C:\Users\jguy\Xsc\Xp\1\F-14288_r.dwg_XPL_DRI.dgn
 0002710