
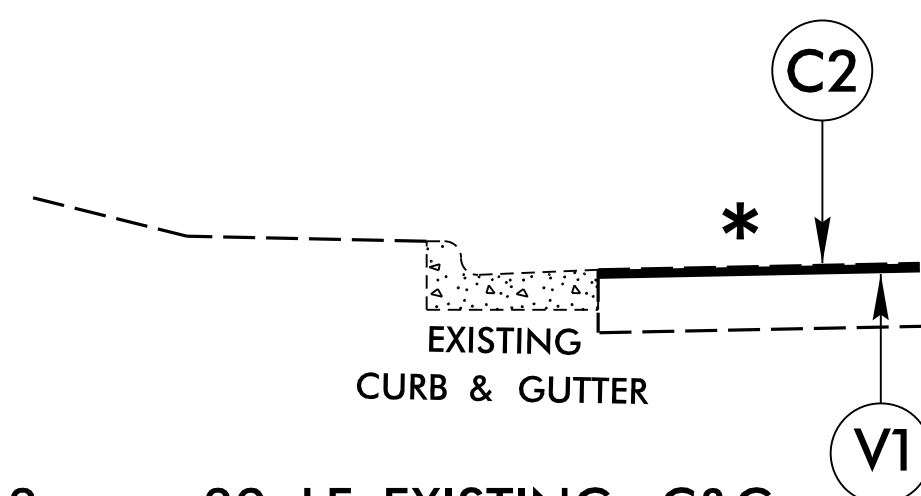



PAVEMENT SCHEDULE

| | |
|----|--|
| C2 | PROP. APPROX. 2.0" ASPHALT CONCRETE SURFACE COURSE, TYPE S9.5D, AT AN AVERAGE RATE OF 224 LBS. PER SQ. YD. |
| T | SHOULDER GRADING |
| V1 | MILL 2.0" OF EXISTING ASPHALT PAVEMENT |
| U | EXISTING PAVEMENT |

NOTE: PAVEMENT EDGE SLOPES ARE 1:1 UNLESS SHOWN OTHERWISE.

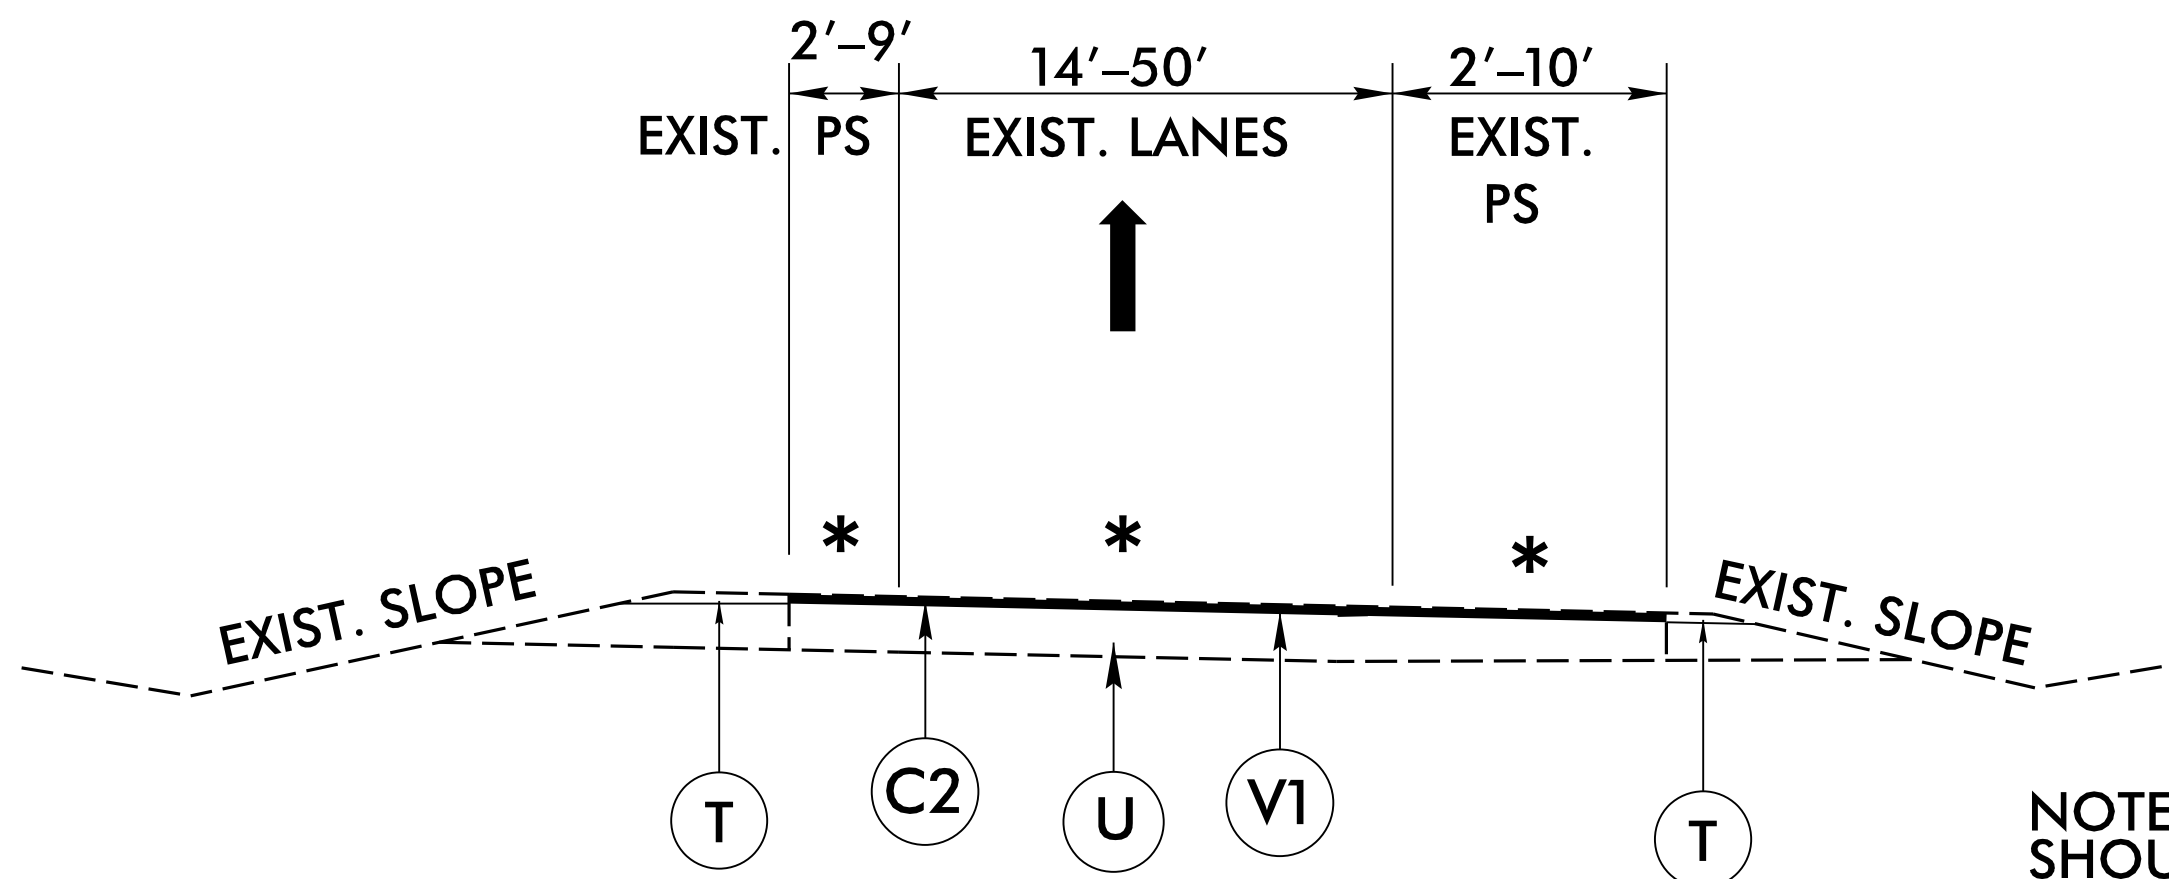

- MAP 3 - 39 LF EXISTING C&G
- MAP 7 - 374 LF EXISTING C&G
- MAP 9 - 330 LF EXISTING C&G
- MAP 22 - 168 LF EXISTING C&G
- MAP 23 - 48 LF EXISTING C&G

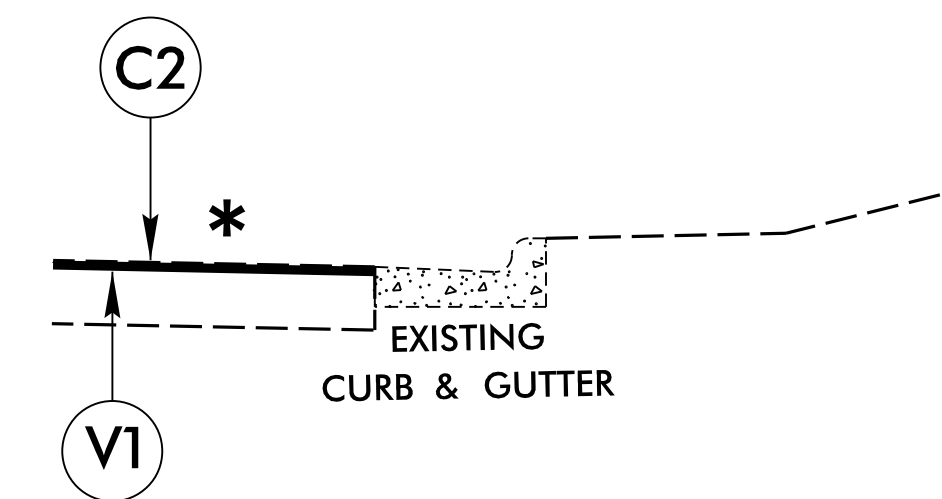

- MAP 3 - 42 LF EXISTING C&G
- MAP 22 - 226 LF EXISTING C&G
- MAP 23 - 136 LF EXISTING C&G

USE TYPICAL SECTION NO. 2

| | | | |
|--------|---------------|--------|----------------|
| MAP 2 | I-440 WB RAMP | MAP 14 | RIDGE RD. RAMP |
| MAP 3 | I-440 EB RAMP | MAP 15 | I-440 EB LOOP |
| MAP 6 | I-440 EB RAMP | MAP 16 | I-440 EB RAMP |
| MAP 7 | I-440 WB RAMP | MAP 17 | I-440 WB RAMP |
| MAP 8 | I-440 WB RAMP | MAP 20 | I-440 EB RAMP |
| MAP 9 | I-440 EB RAMP | MAP 22 | I-440 EB LOOP |
| MAP 10 | I-440 EB RAMP | MAP 23 | I-440 WB RAMP |
| MAP 11 | I-540 WB LOOP | MAP 24 | I-440 WB RAMP |
| MAP 12 | I-440 WB LOOP | MAP 25 | I-440 EB RAMP |
| MAP 13 | I-440 WB RAMP | | |

8/17/99

REVISIONS

5/13/2009 Relu_psh10_Typ.dgn