


PAVEMENT SCHEDULE

C2	PROP. APPROX. 2.0" ASPHALT CONCRETE SURFACE COURSE, TYPE S9.5D, AT AN AVERAGE RATE OF 224 LBS. PER SQ. YD.
V1	MILL 2.0" OF EXISTING ASPHALT PAVEMENT
U	EXISTING PAVEMENT


NOTE: PAVEMENT EDGE SLOPES ARE 1:1 UNLESS SHOWN OTHERWISE.

* MATCH EXISTING CROSS SLOPES

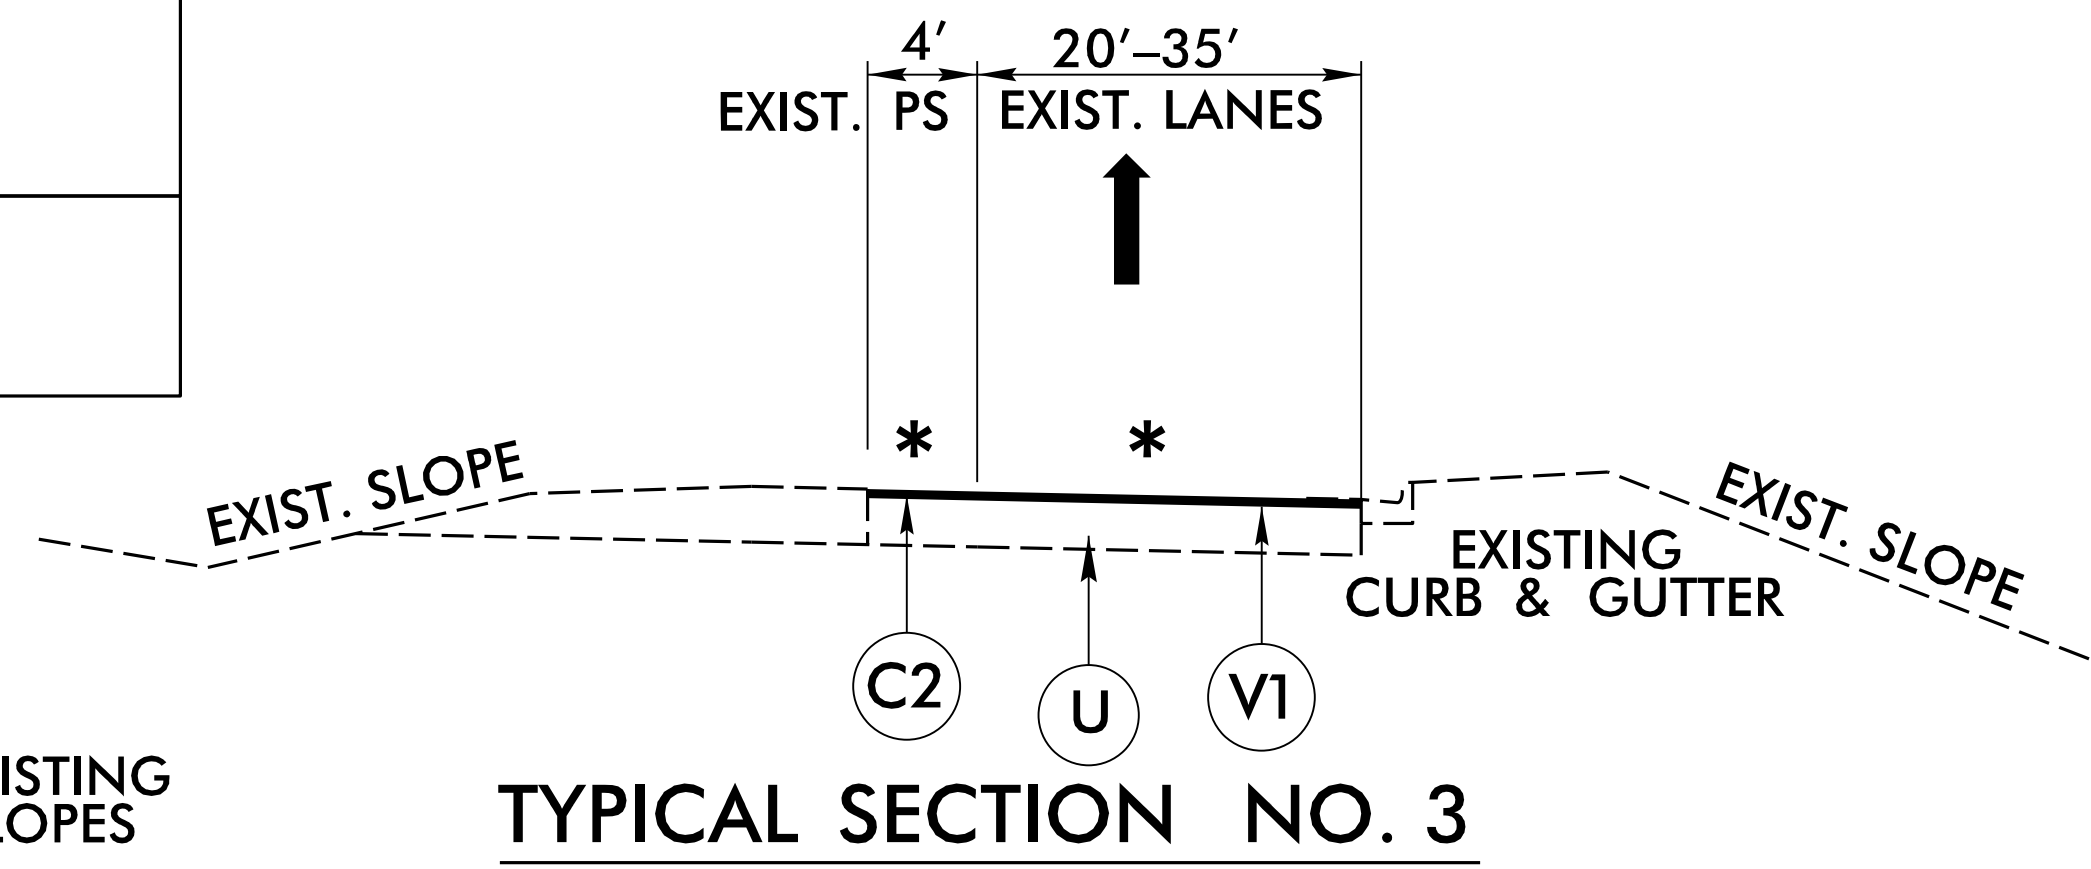

USE TYPICAL SECTION NO. 3
MAP 19 - I-440 EB RAMP

* MATCH EXISTING CROSS SLOPES

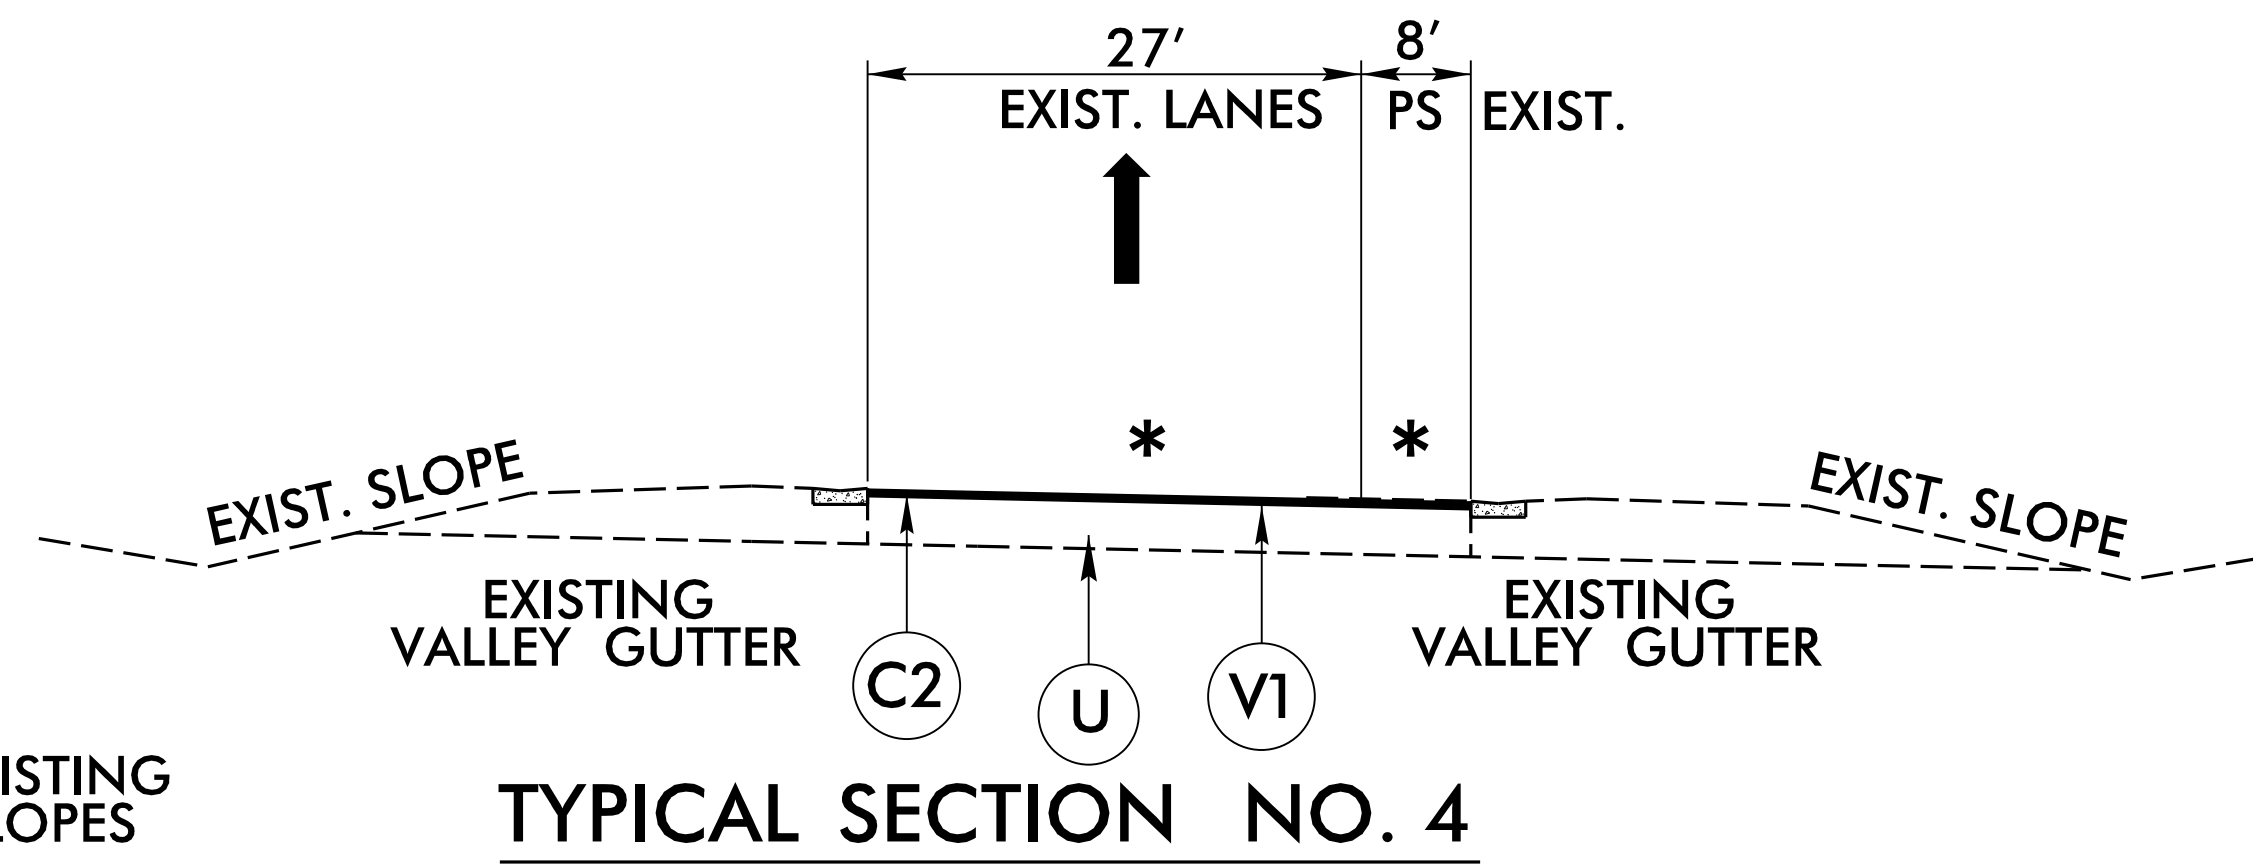

USE TYPICAL SECTION NO. 4
MAP 26- I-440 EB RAMP

8/17/99

REVISIONS