

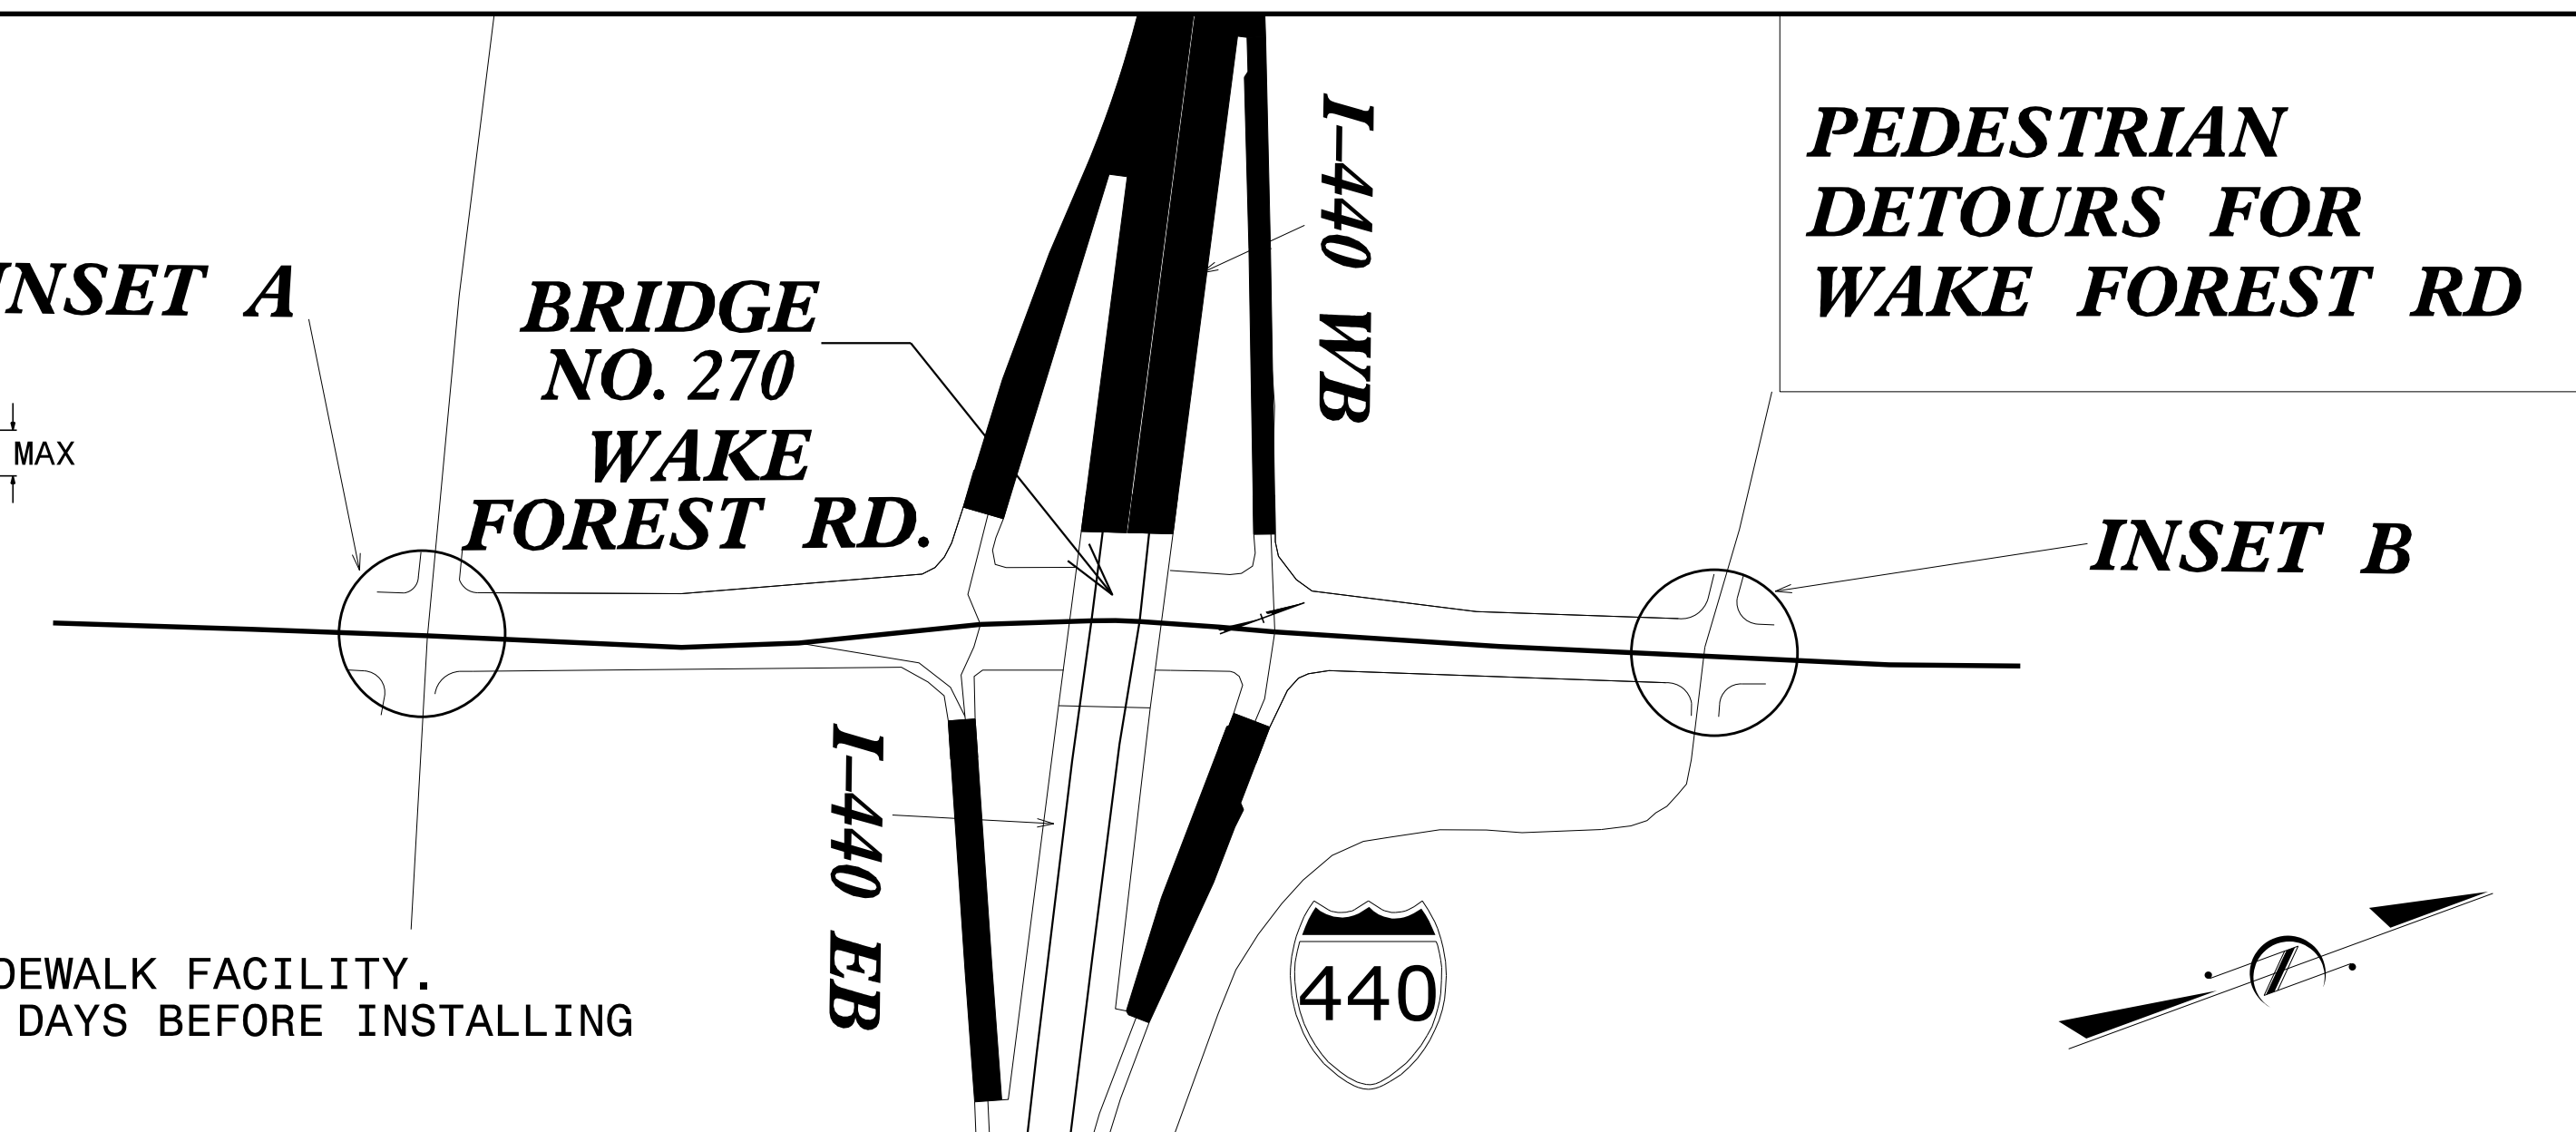


NOTES: 1) DO NOT PLACE PORTABLE SIGNS ON ANY SIDEWALK FACILITY.
2) COORDINATE WITH THE CITY OF RALEIGH 7 DAYS BEFORE INSTALLING THE OFF-SITE DETOUR.



INSET A

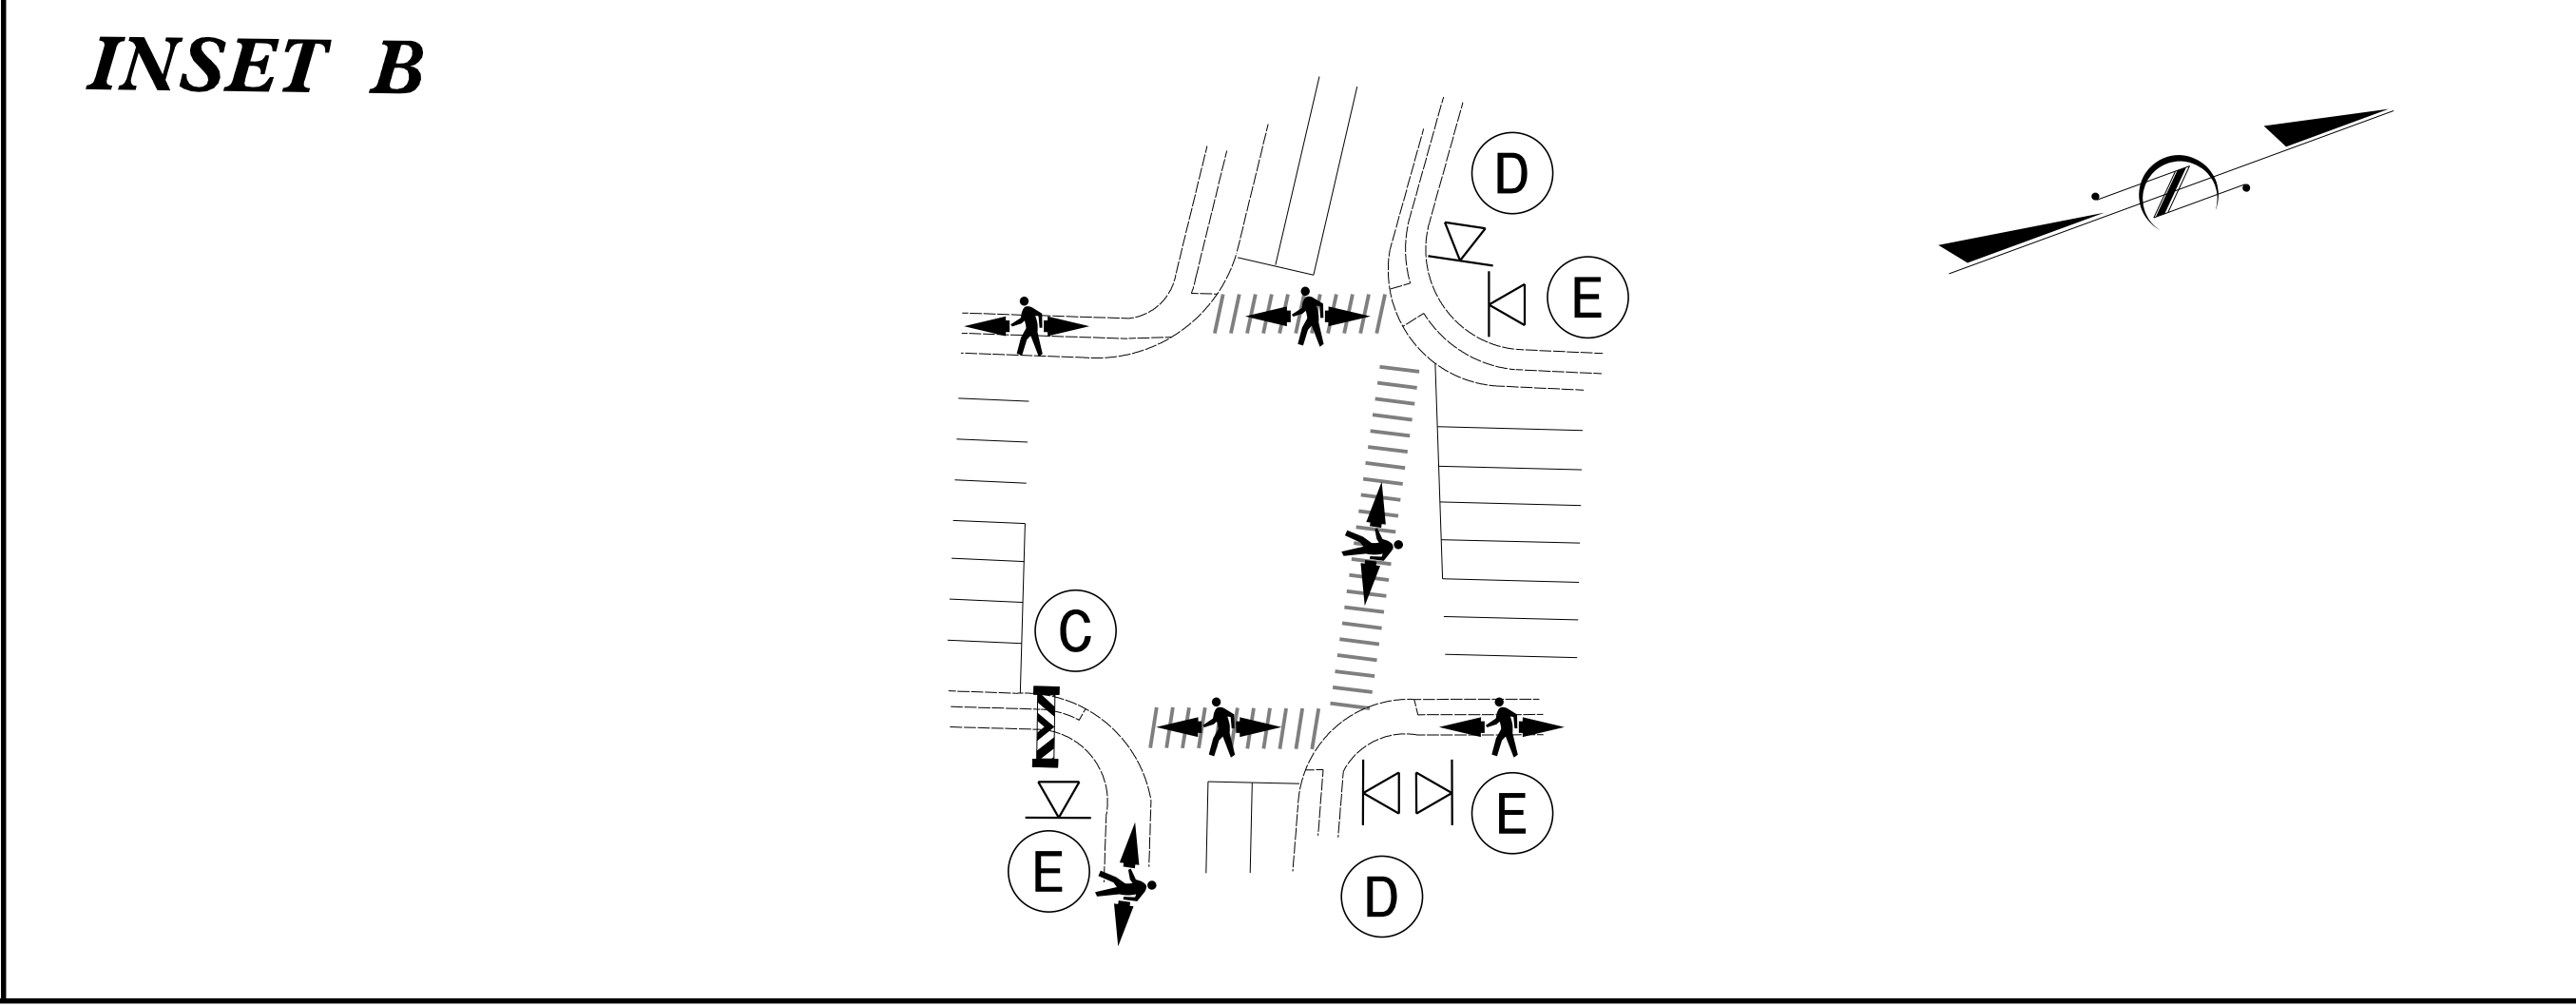

PEDESTRIAN DETOURS FOR NORTHBOUND LANE CLOSURES

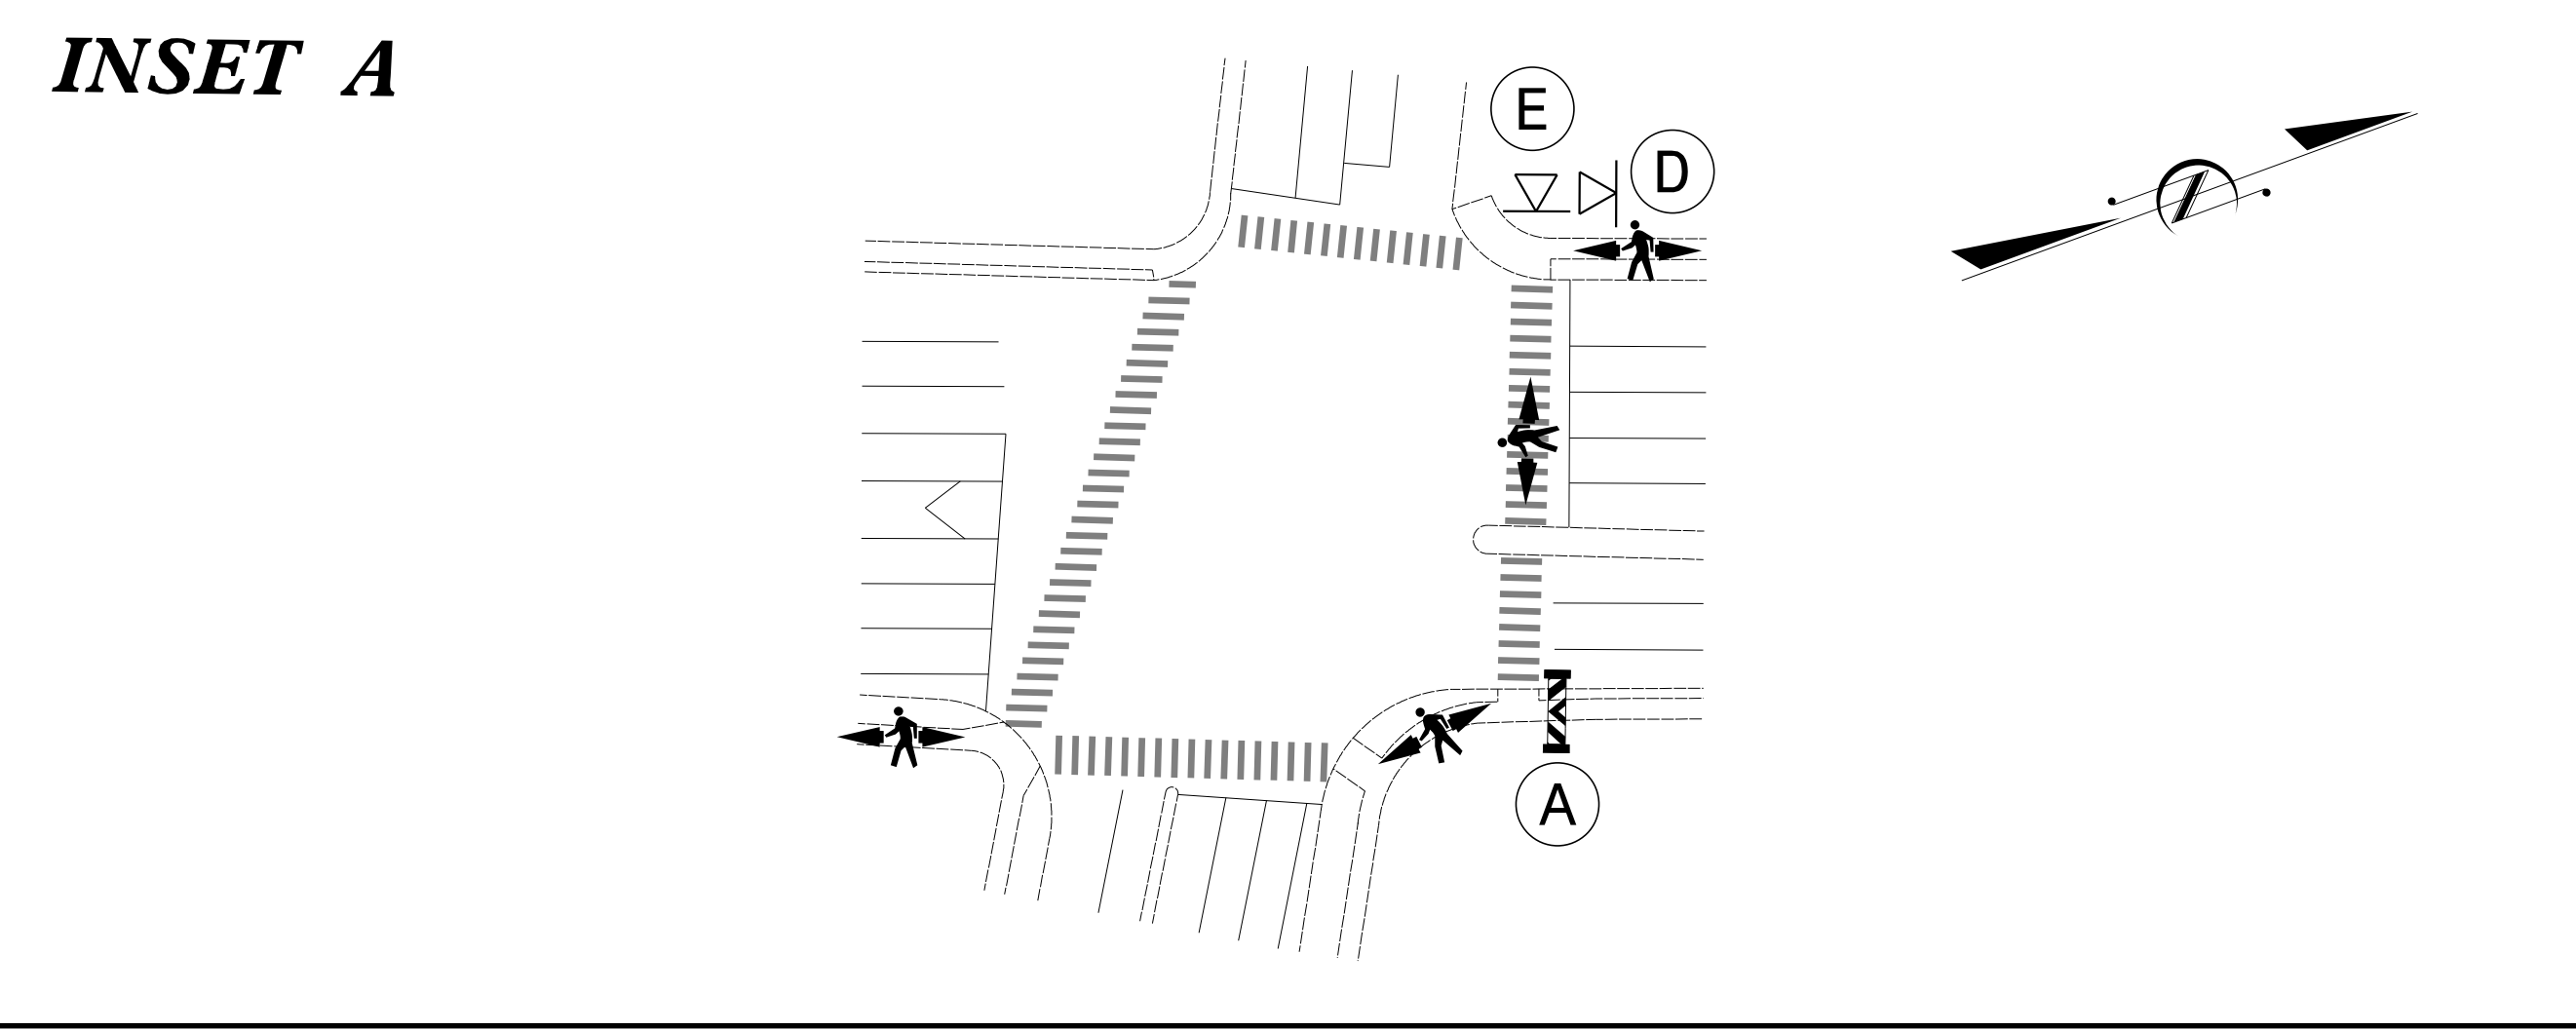

PEDESTRIAN DETOURS FOR SOUTHBOUND LANE CLOSURES

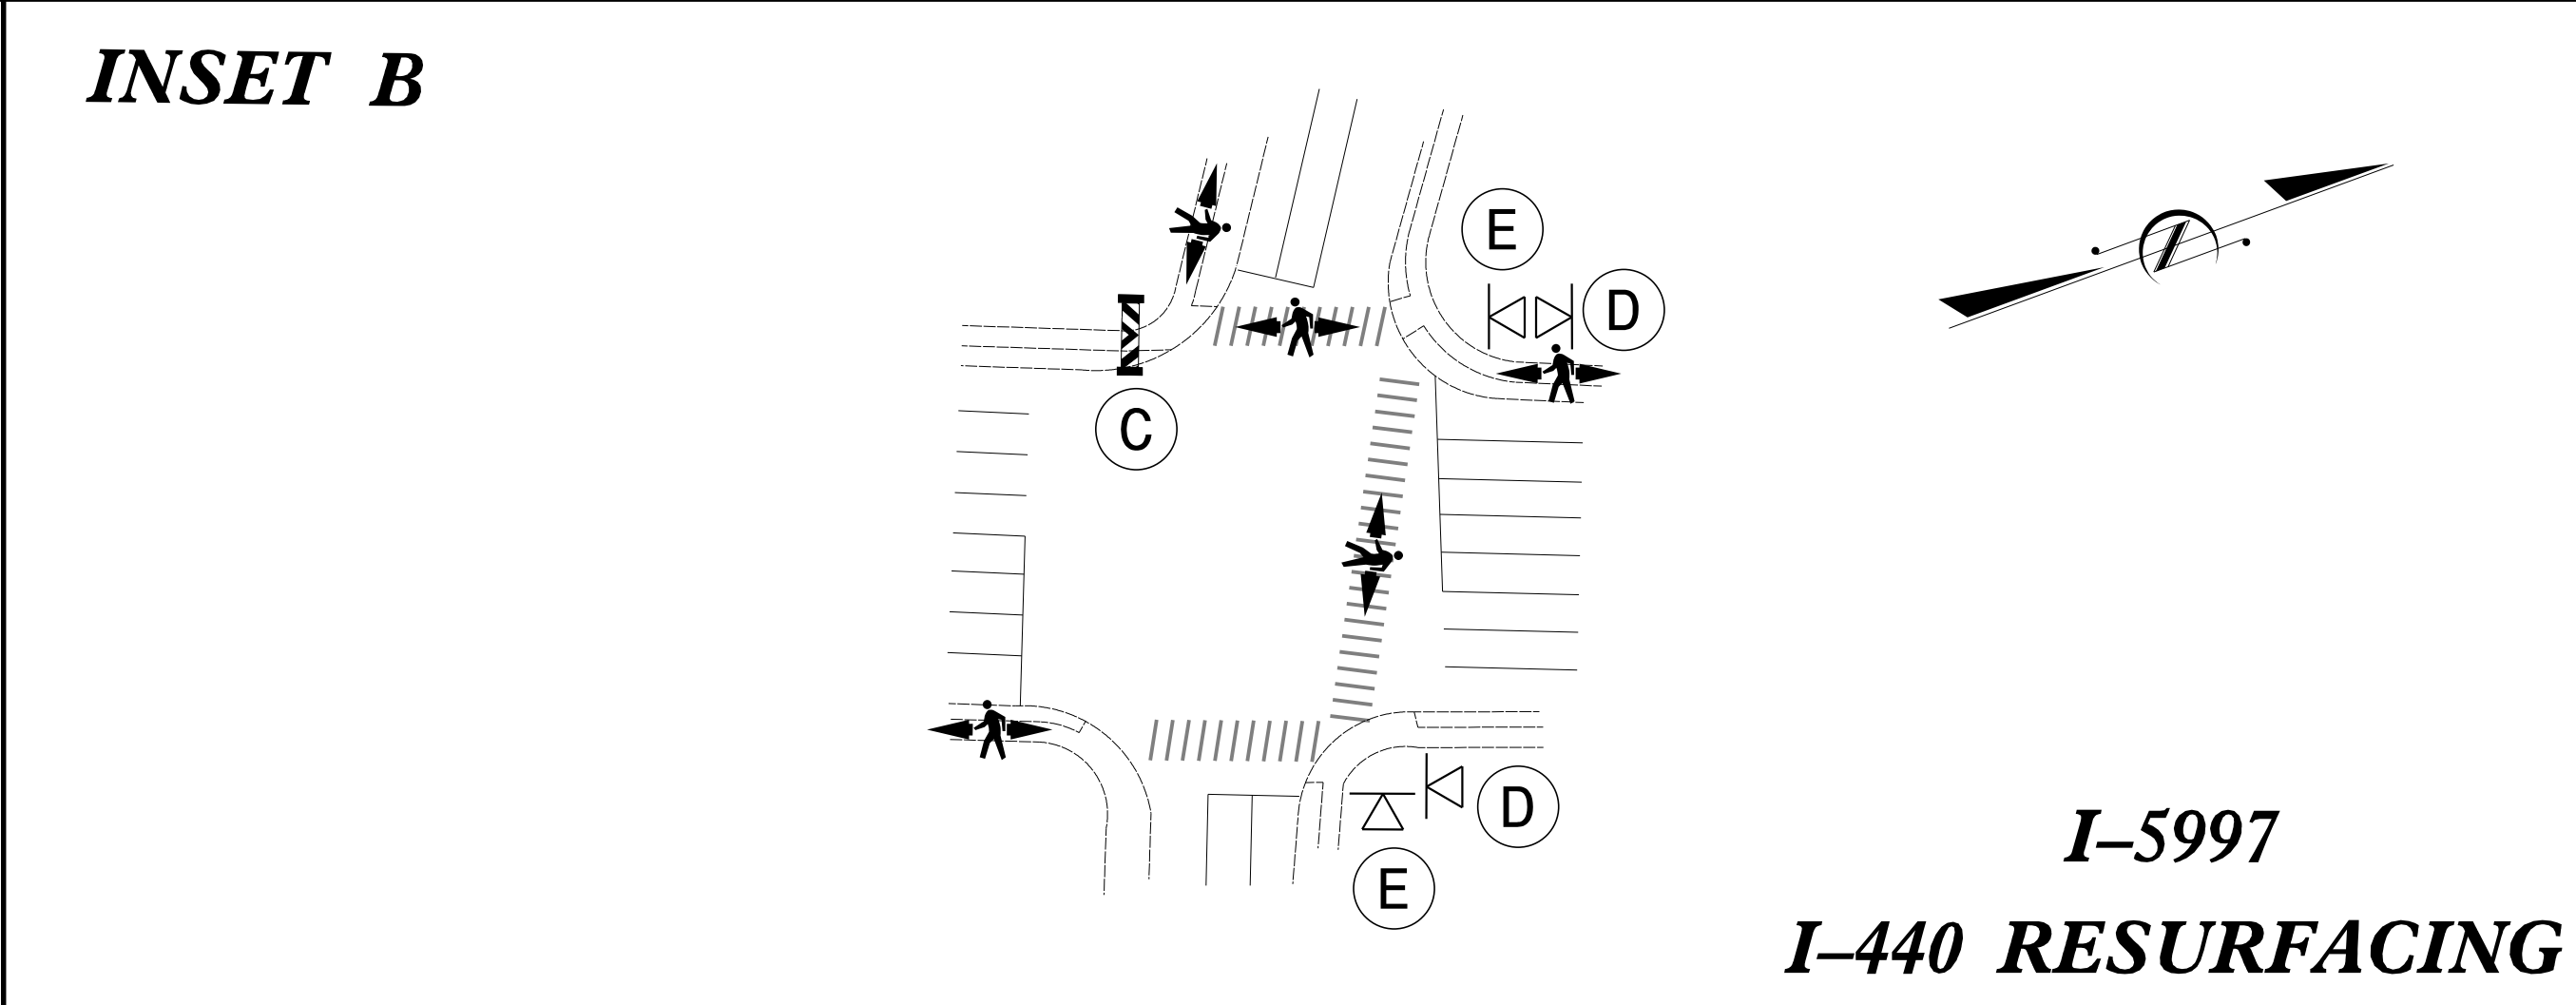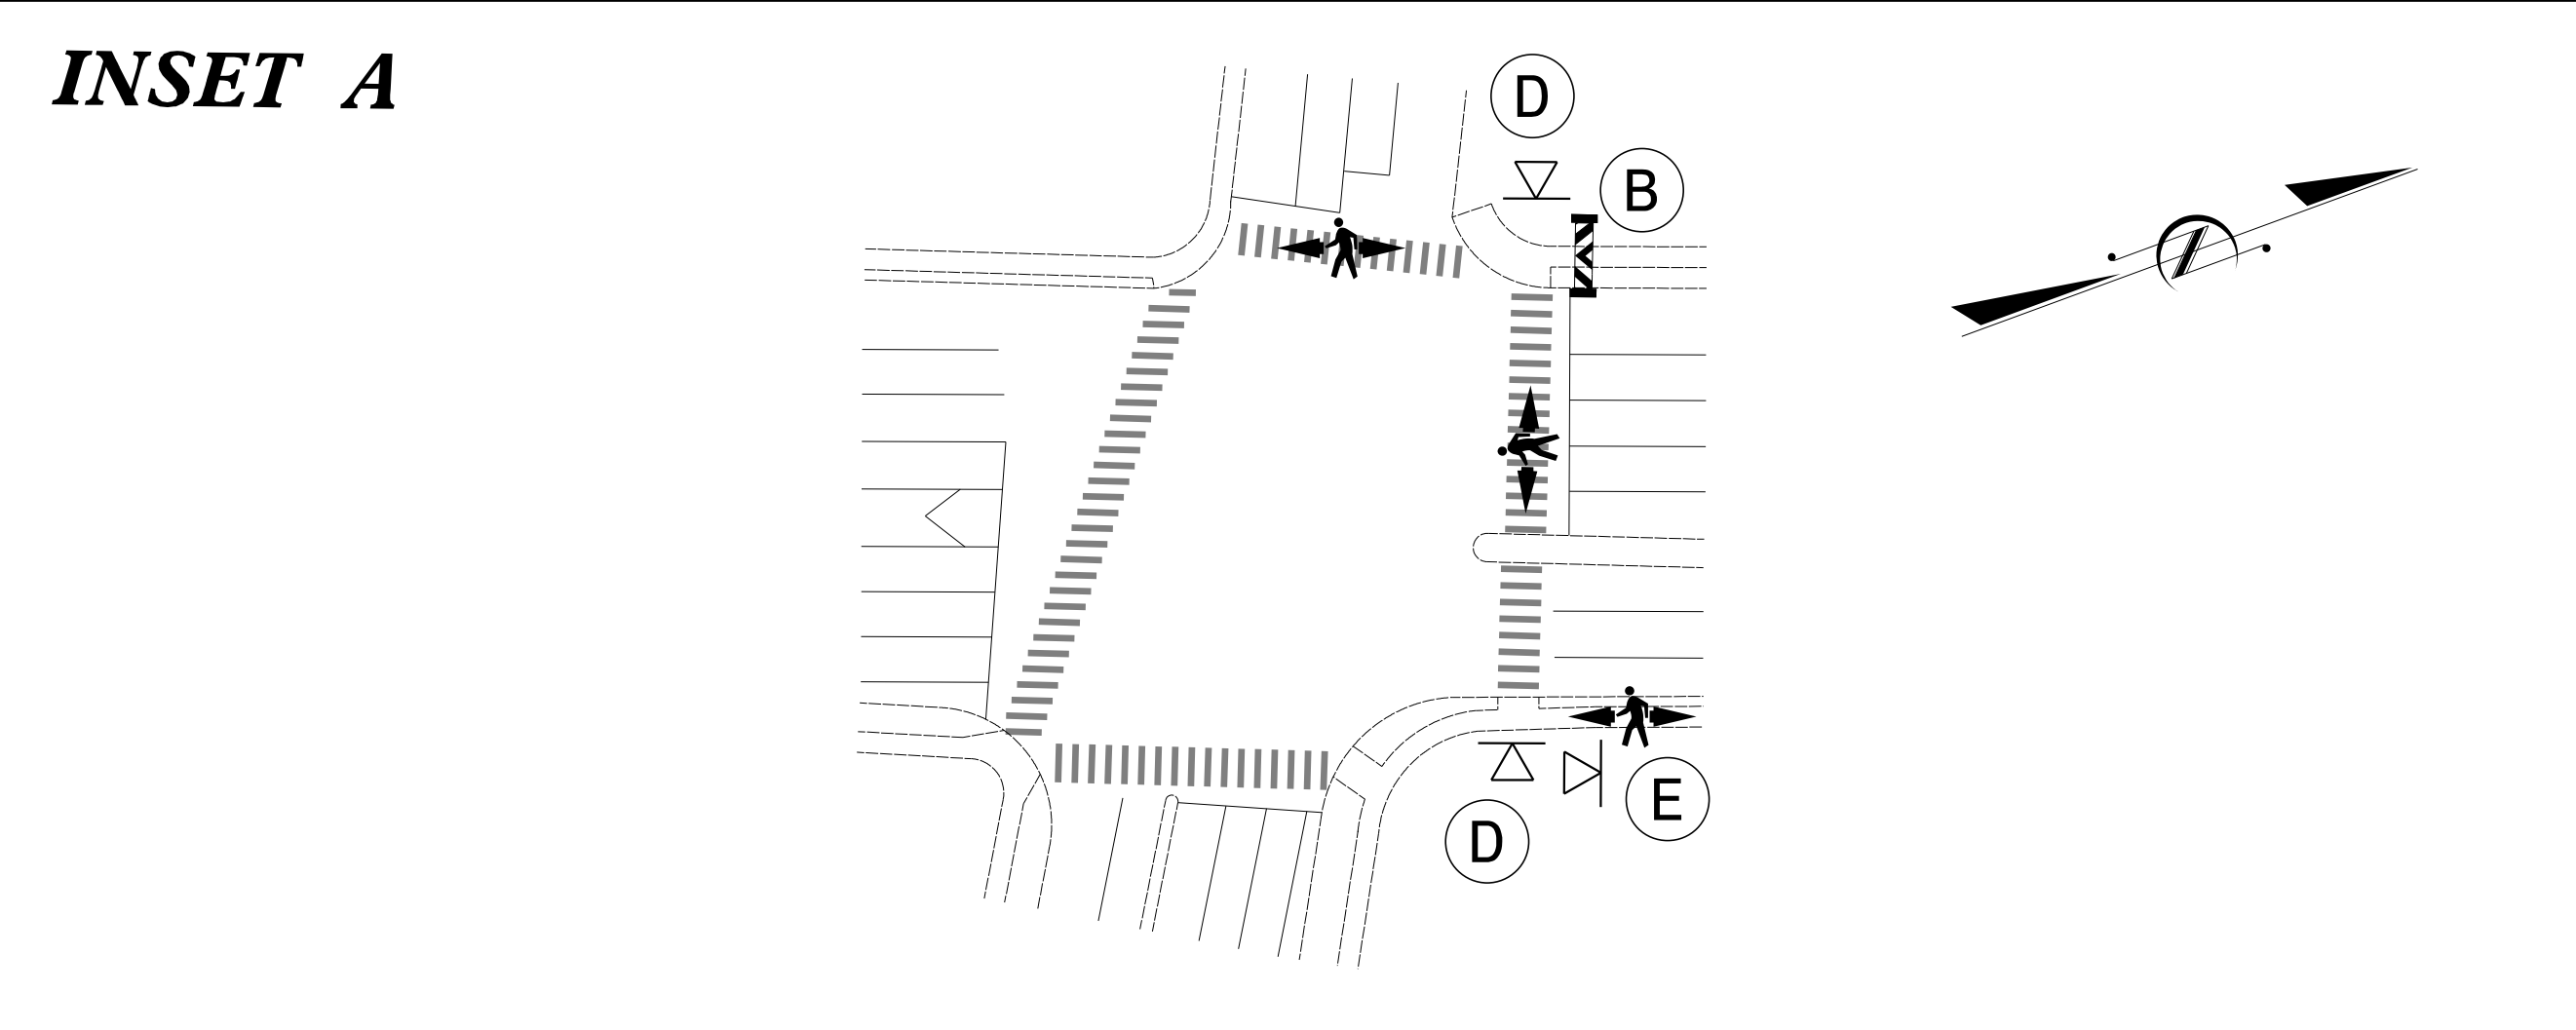

REVISIONS