

CONTRACT: C204655 TIP PROJECT: I-5997

CONTRACT: C204655 TIP PROJECT: I-5997


STATE OF NORTH CAROLINA
DIVISION OF HIGHWAYS

WAKE COUNTY

LOCATION: I-440 BETWEEN RIDGE RD AND US 1

TYPE OF WORK: REPLACE CCTV AND WIRELESS COMMUNICATIONS ON I-440

STATE	STATE PROJECT REFERENCE NO.	SHEET NO.
N.C.	I-5997	ITS-1
STATE PROJ. NO.	F.A. PROJ. NO.	DESCRIPTION
47952.3.1		CONST.

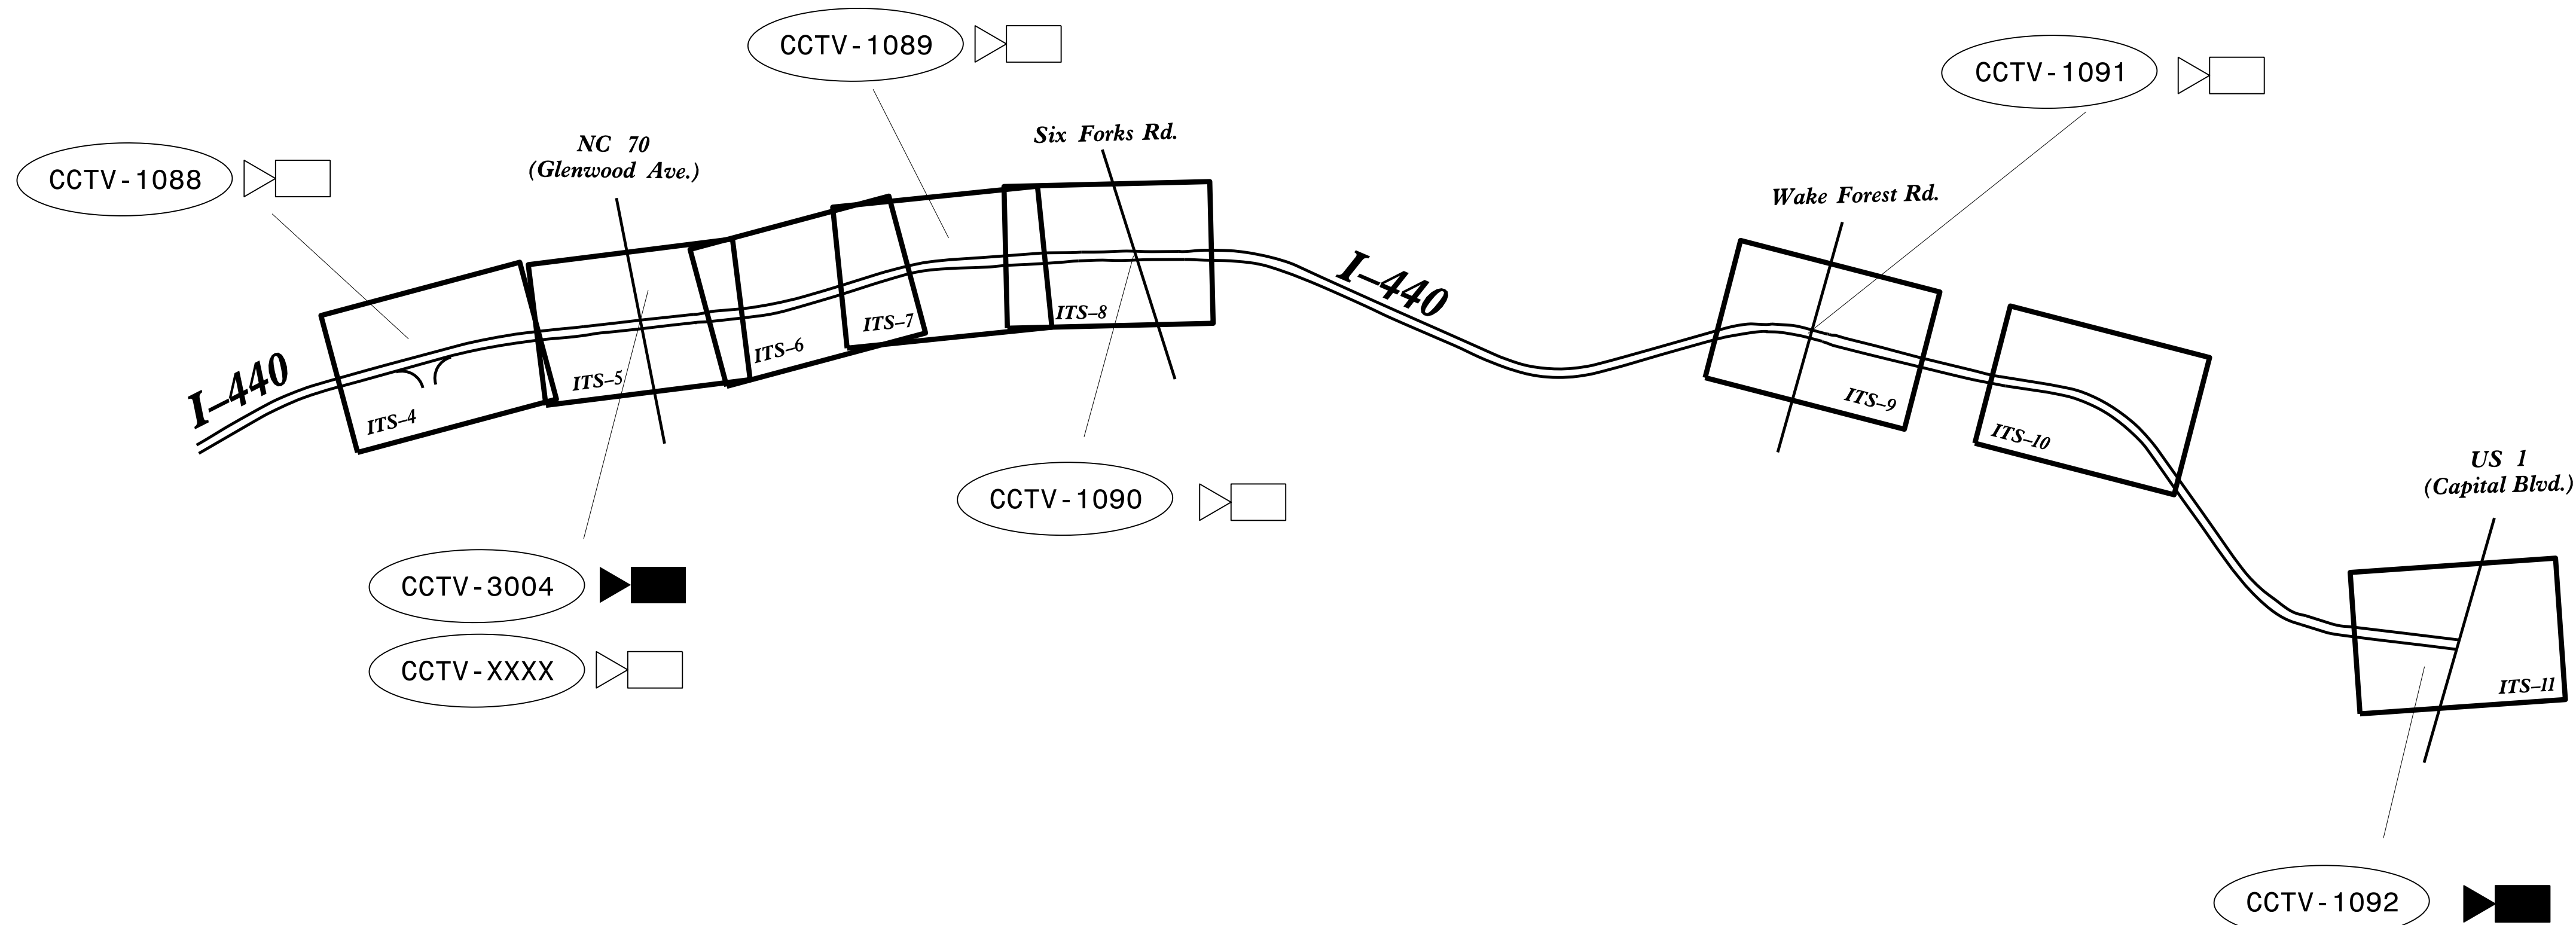

2018 STANDARD SPECIFICATIONS

PROJECT LENGTH
PROJECT LENGTH = 5 MILES

LETTING DATE:

INDEX OF SHEETS

SHEET ITS 1	TITLE SHEET
SHEET ITS 2	LEGEND
SHEET ITS 3	SYSTEM LAYOUT
SHEET ITS 4-11	ITS PLANS
SHEET ITS 12	TYPICAL DETAILS

ROADWAY STANDARD DRAWINGS


THE FOLLOWING ROADWAY STANDARDS AS APPEAR IN "ROADWAY STANDARD DRAWINGS" ROADWAY DESIGN UNIT - N.C. DEPARTMENT OF TRANSPORTATION - RALEIGH, N.C., DATED JANUARY 2018 ARE APPLICABLE TO THIS PROJECT AND BY REFERENCE HEREBY ARE CONSIDERED A PART OF THESE PLANS:

STD. NO.	TITLE
1101.04	TEMPORARY SHOULDER CLOSURES
1700.01	ELECTRICAL SERVICE OPTIONS
1700.02	ELECTRICAL SERVICE GROUNDING


2018 STANDARD SPECIFICATION

DOCUMENT NOT CONSIDERED FINAL
UNLESS ALL SIGNATURES COMPLETED

NCDOT CONTACT:
TRANSPORTATION MOBILITY AND SAFETY
M.M. MCDIARMID, P.E., CPM
STATE TRANSPORTATION SYSTEMS
MANAGEMENT & OPERATIONS ENGINEER

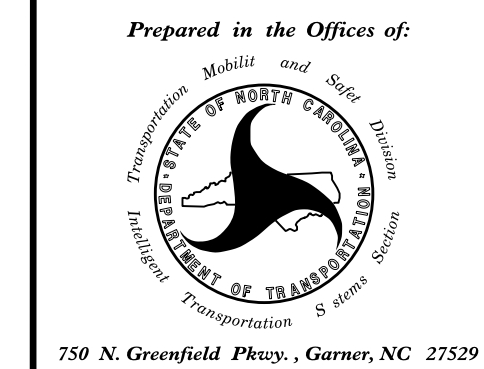

ENGLISH
ALL DIMENSIONS IN THESE PLANS ARE IN FEET UNLESS OTHERWISE NOTED

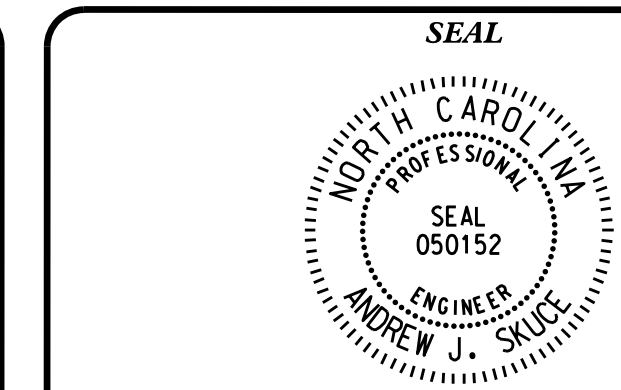

DocuSigned by:
Andrew J. Skuse
DATE: 05/13/2022