


## <u>LEGEND</u>

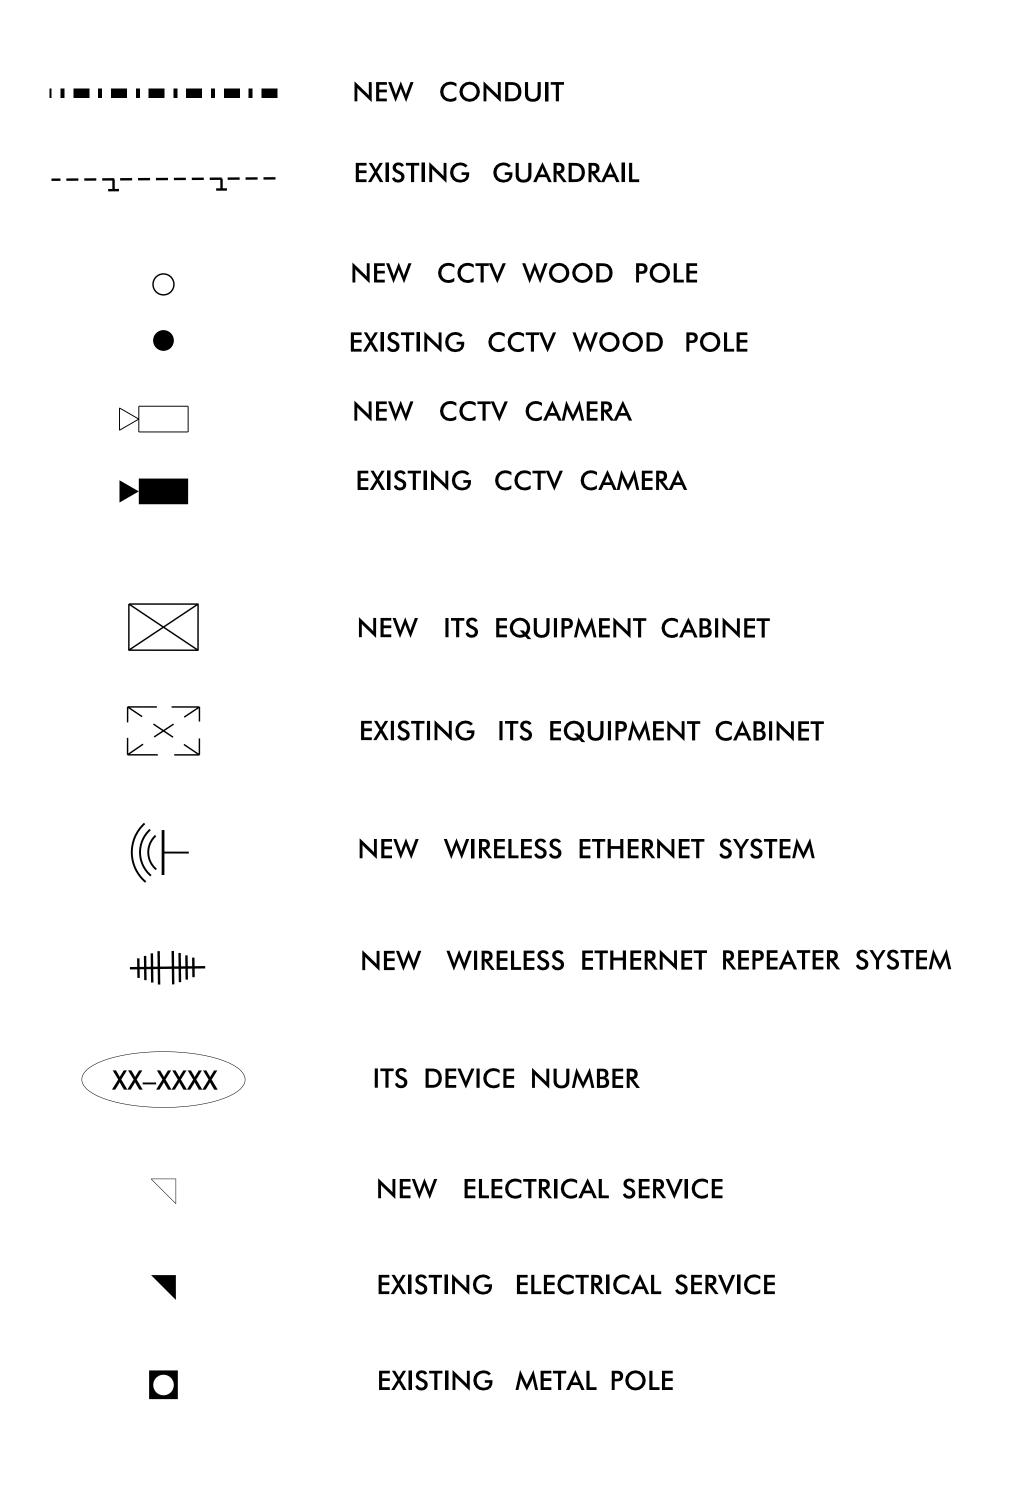

					PROJECT REFERENCE NO.	SHEET NO.
					I-5997	I T S - 2
				<b>I</b>		
		1				
					NATURES COMP	
	d in the Offices of:				SEAL	
int interest	Nobility and Society on Society of the Society of t				WWW CAR	
Transpe	State R R R	ITS DEVICE R	EPLACEM	ENT	2 9 0F ES SIO	N. 2 -
Intellio	section				SEAL 050152	
Pan, To	Proportation Systems	DIVISION 05 WAKE CO. Plan date: SEPTEMBER 2021 R	REVIEWED BY: A.J.	SKUCE. F	DE 050152	
750 N. Greenfiel	d Pkwy. , Garner, NC 27529	PREPARED BY: B. CHRISTIAN R	REVIEWED BY:	1		
	SCALE O	REVISIONS		INIT. DA		28/2021
			·		Andrew J. Skue	
	MIC NIC	•				