
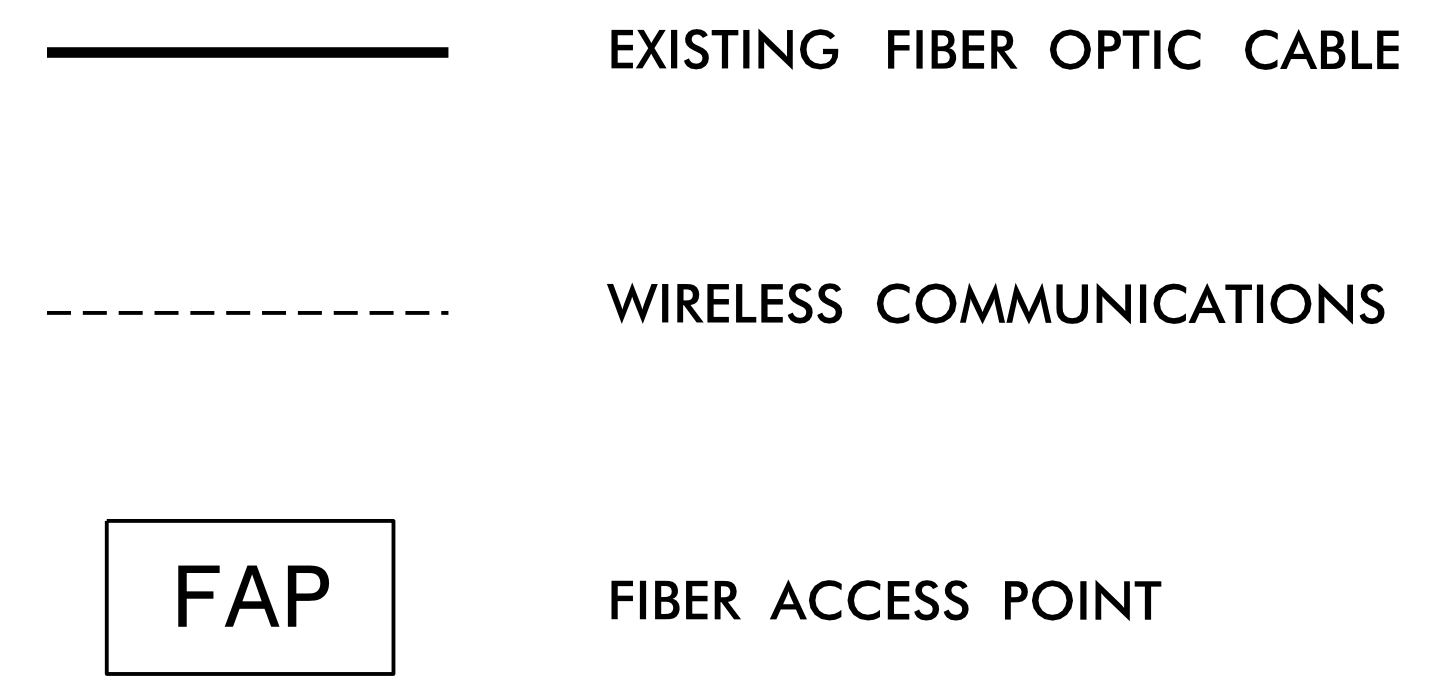


WIRELESS SYSTEM LAYOUT

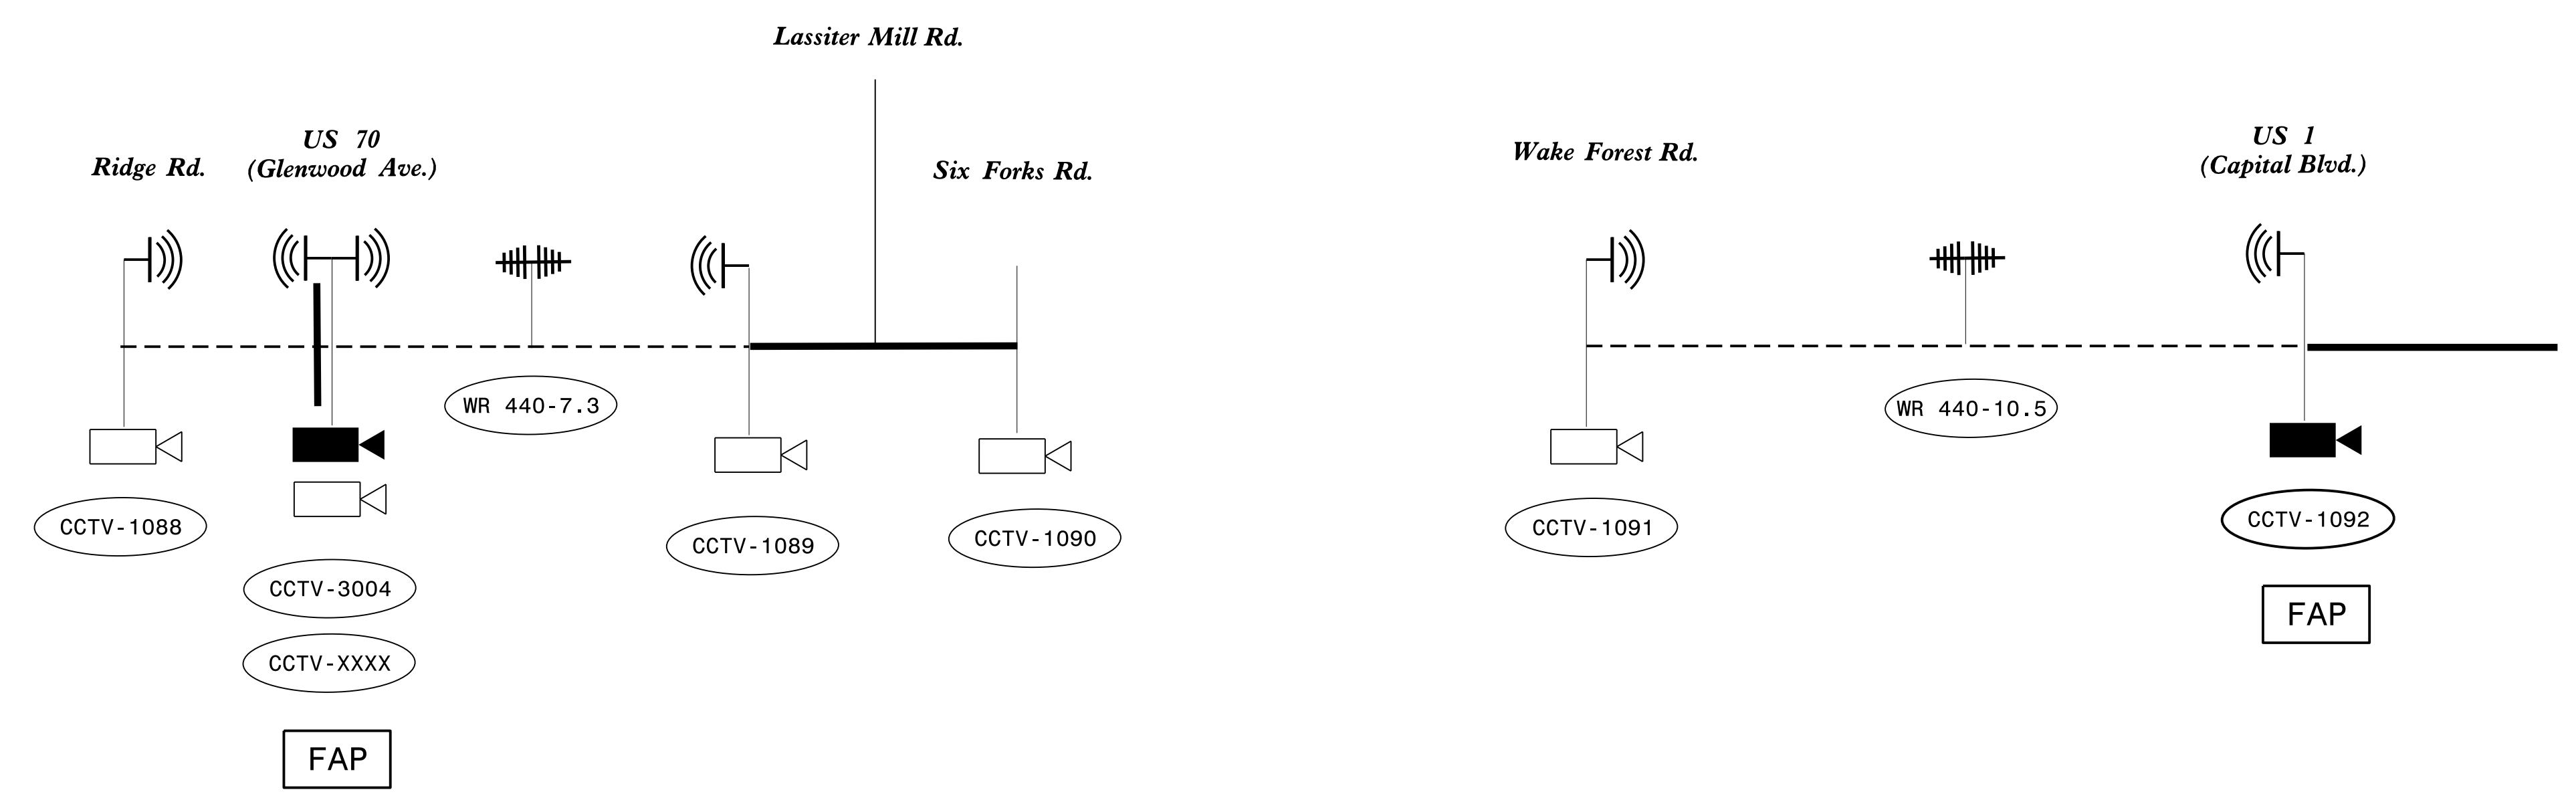

**DOCUMENT NOT CONSIDERED FINAL
UNLESS ALL SIGNATURES COMPLETED**

| | | |
|---|---|---|
| | ITS DEVICE REPLACEMENT | |
| | DIVISION 05 WAKE CO. PLAN DATE: SEPTEMBER 2021 REVIEWED BY: A. J. SKUCE, PE. PREPARED BY: J. WALDEN REVIEWED BY: | |
| 750 N. Greenfield Pkwy., Garner, NC 27529 | REVISIONS INIT. DATE | SEAL NORTH CAROLINA PROFESSIONAL ENGINEER ANDREW J. SKUCE 050152 Andrew J. Skuce 9/28/2021 |