


CCTV 1088 GPS COORDINATES
 35.83319 N, -78.67552 W

| INSTALL THE FOLLOWING | |
|-----------------------|------------------------------------|
| QUANTITY | DESCRIPTION |
| 1 EA | DIGITAL CCTV CAMERA ASSEMBLY |
| 1 EA | FIELD EQUIPMENT CABINET |
| 1 EA | WIRELESS ETHERNET SYSTEM |
| 1 EA | MODIFY EXISTING ELECTRICAL SERVICE |

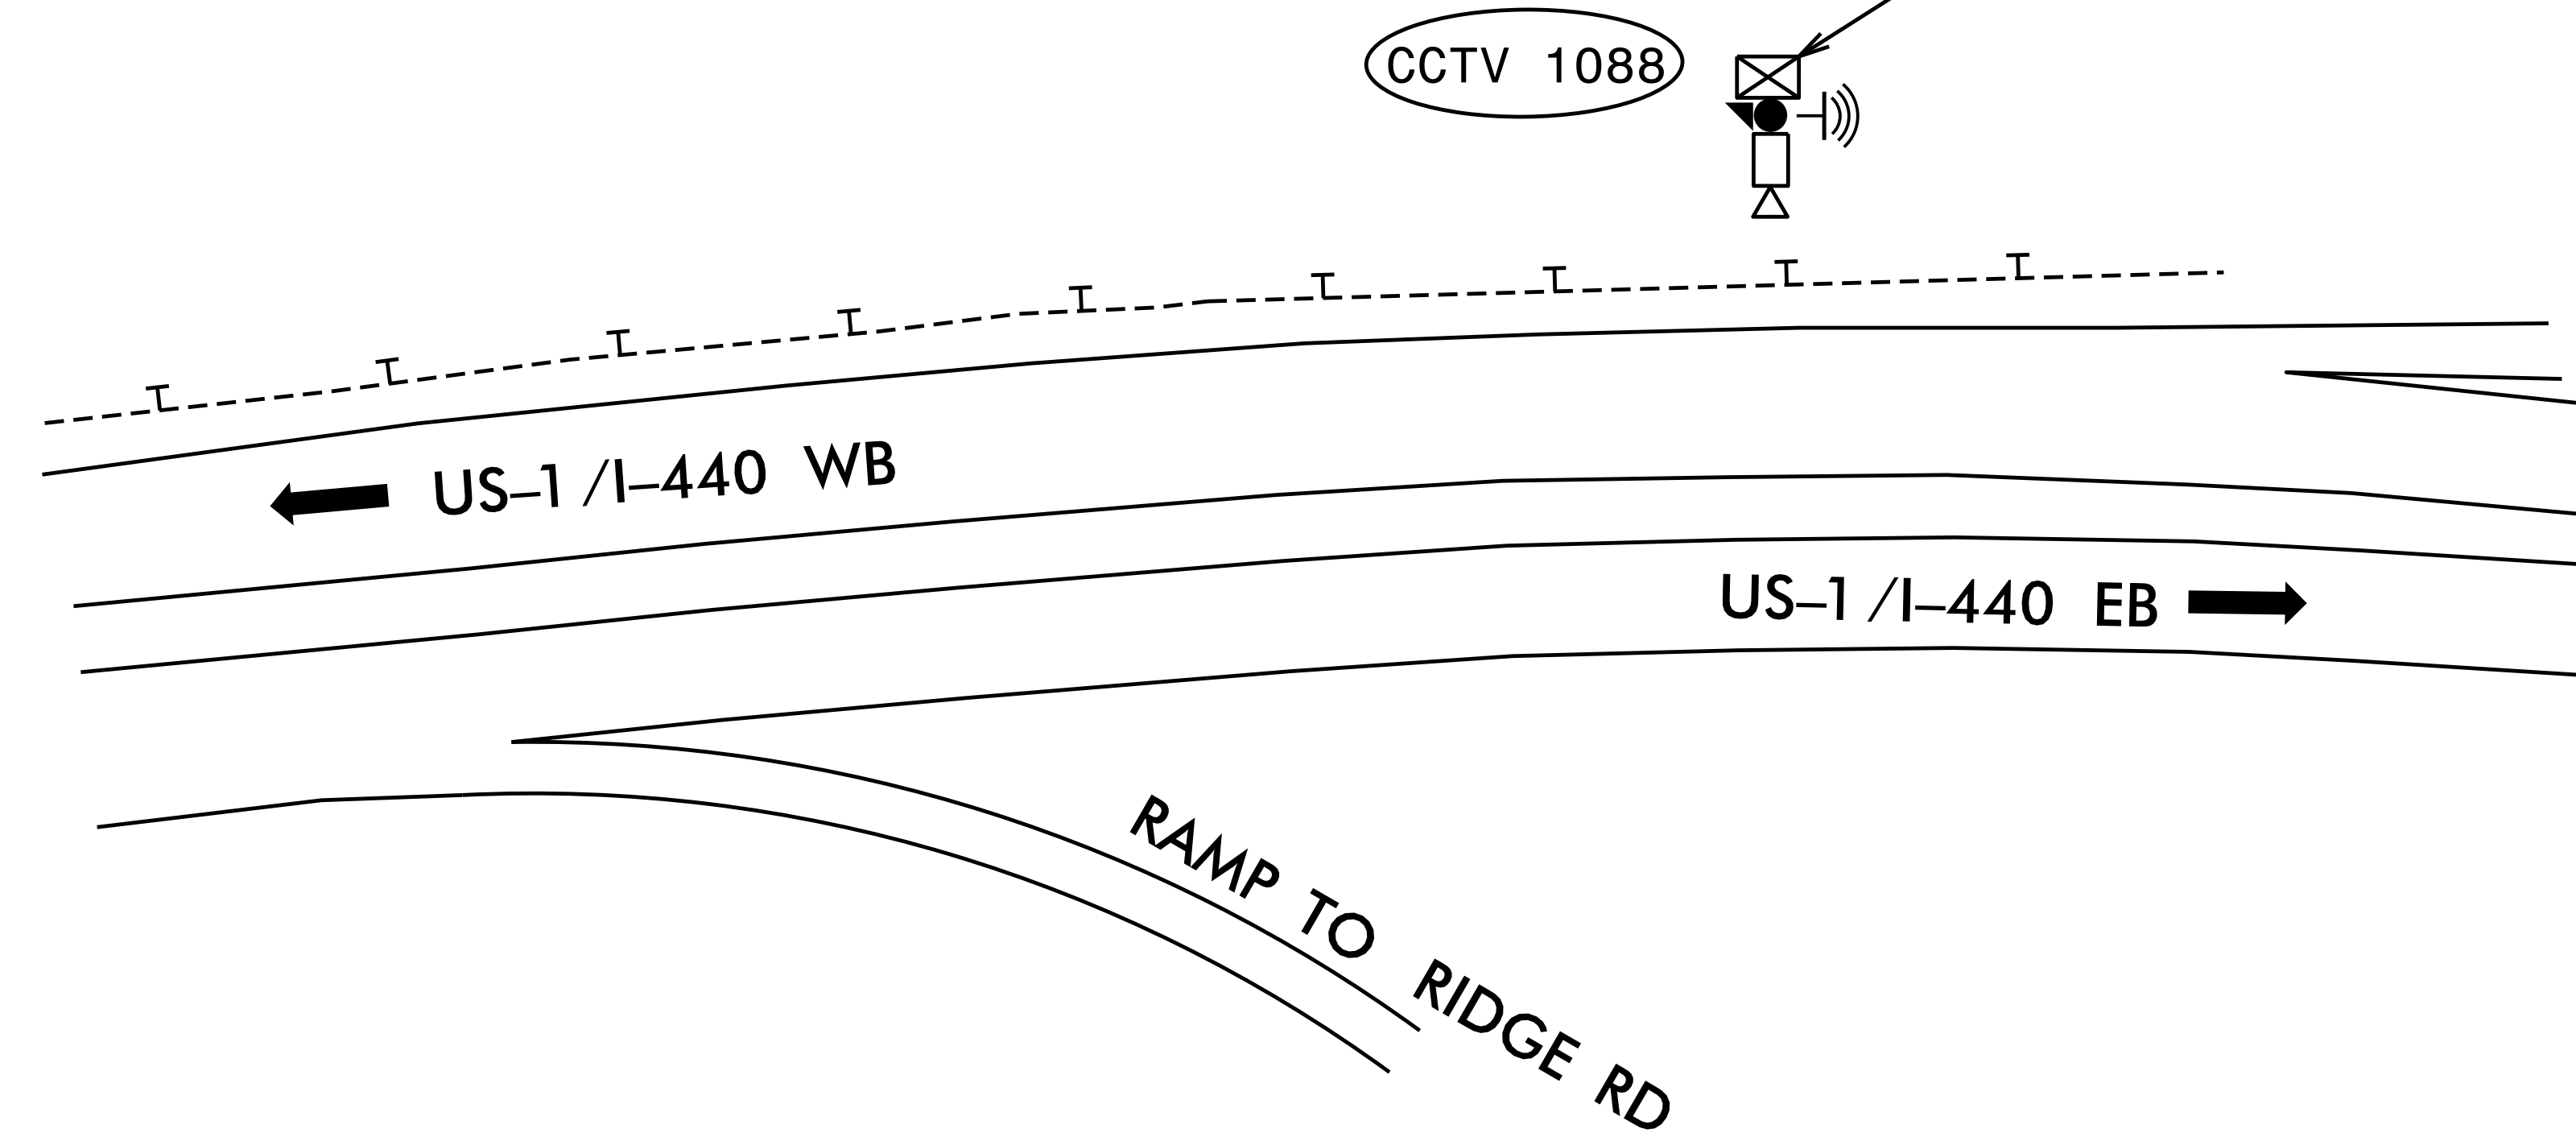

NOTES

1. REMOVE EXISTING CCTV CAMERA ASSEMBLY, EQUIPMENT CABINET, AND WIRELESS SYSTEM.
2. INSTALL NEW CCTV CAMERA ASSEMBLY, EQUIPMENT CABINET, AND WIRELESS SYSTEM ON EXISTING WOOD POLE.
3. CONTRACTOR SHALL MAINTAIN AND RE-USE EXISTING ELECTRICAL SERVICE AND FEEDER CONDUCTORS.

MM 6

**DOCUMENT NOT CONSIDERED FINAL
 UNLESS ALL SIGNATURES COMPLETED**

| | | | |
|--|---|--|--|
| | ITS DEVICE REPLACEMENT | | |
| | DIVISION 05 WAKE CO. PLAN DATE: SEPTEMBER 2021 PREPARED BY: B. CHRISTIAN REVISIONS: _____ SCALE: _____ DATE: _____ | REVIEWED BY: A. J. SKUCE, PE REVIEWED BY: _____ INIT. DATE: _____ DATE: _____ | |