


CCTV 1090 GPS COORDINATES
35.83472 N, -78.63863 W

INSTALL THE FOLLOWING	
QUANTITY	DESCRIPTION
1 EA	DIGITAL CCTV CAMERA ASSEMBLY
1 EA	FIELD EQUIPMENT CABINET
1 EA	ETHERNET EDGE SWITCH
1 EA	INTERCONNECT CENTER
1 EA	MODIFY EXISTING ELECTRICAL SERVICE

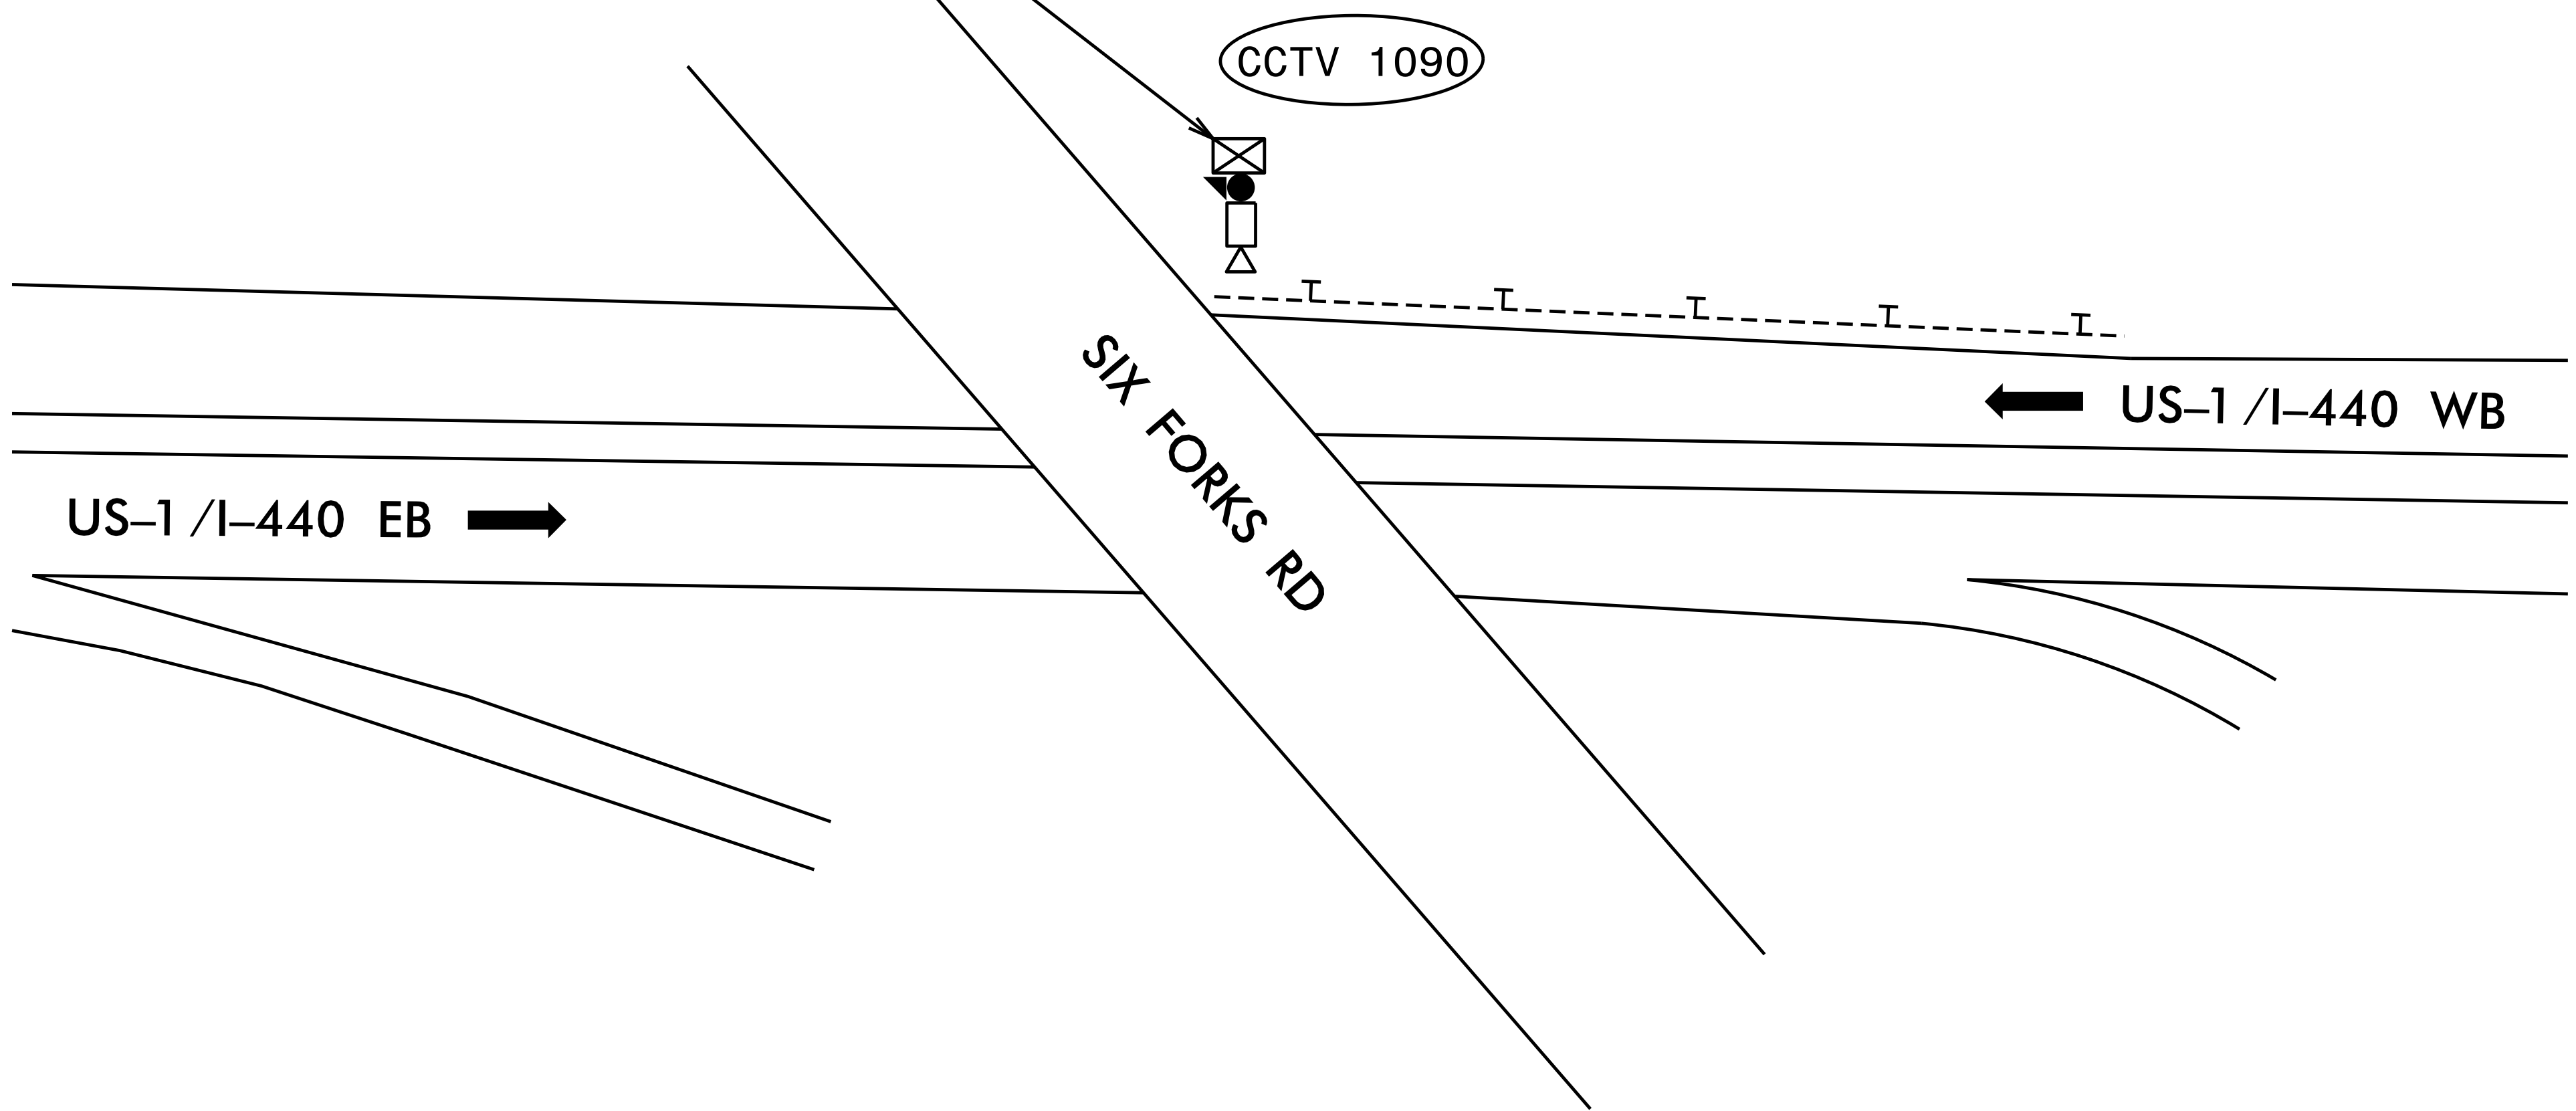

NOTES

1. REMOVE EXISTING CCTV CAMERA ASSEMBLY, EQUIPMENT CABINET AND INTERCONNECT CENTER.
2. INSTALL NEW CCTV CAMERA ASSEMBLY, AND EQUIPMENT CABINET ON EXISTING WOOD POLE. INSTALL INTERCONNECT CENTER AND ETHERNET EDGE SWITCH IN NEW EQUIPMENT CABINET.
3. ENSURE EXISTING FIBER OPTIC CABLE CONNECTIONS ARE LABELED BEFORE DISCONNECTING. RESPLICE OR RECONNECT FIBER OPTIC CABLE BASED ON EXISTING TERMINATION CONFIGURATION. WORK IS NOT COMPLETE UNTIL ALL FIBER OPTIC COMMUNICATIONS ARE OPERATIONAL.
4. CONTRACTOR SHALL MAINTAIN AND RE-USE EXISTING ELECTRICAL SERVICE AND FEEDER CONDUCTORS.

MM 8

**DOCUMENT NOT CONSIDERED FINAL
 UNLESS ALL SIGNATURES COMPLETED**

	ITS DEVICE REPLACEMENT	
	DIVISION 05 WAKE CO. PLAN DATE: SEPTEMBER 2021 PREPARED BY: B. CHRISTIAN SCALE: 0	REVIEWED BY: A. J. SKUCE, PE. REVIEWED BY: DATE: 9/28/2021