


CCTV 1091 GPS COORDINATES
 35.82501 N, -78.62110 W

INSTALL THE FOLLOWING	
QUANTITY	DESCRIPTION
1 EA	DIGITAL CCTV CAMERA
1 EA	WIRELESS ETHERNET SYSTEM
1 EA	MODIFY EXISTING ELECTRICAL SERVICE

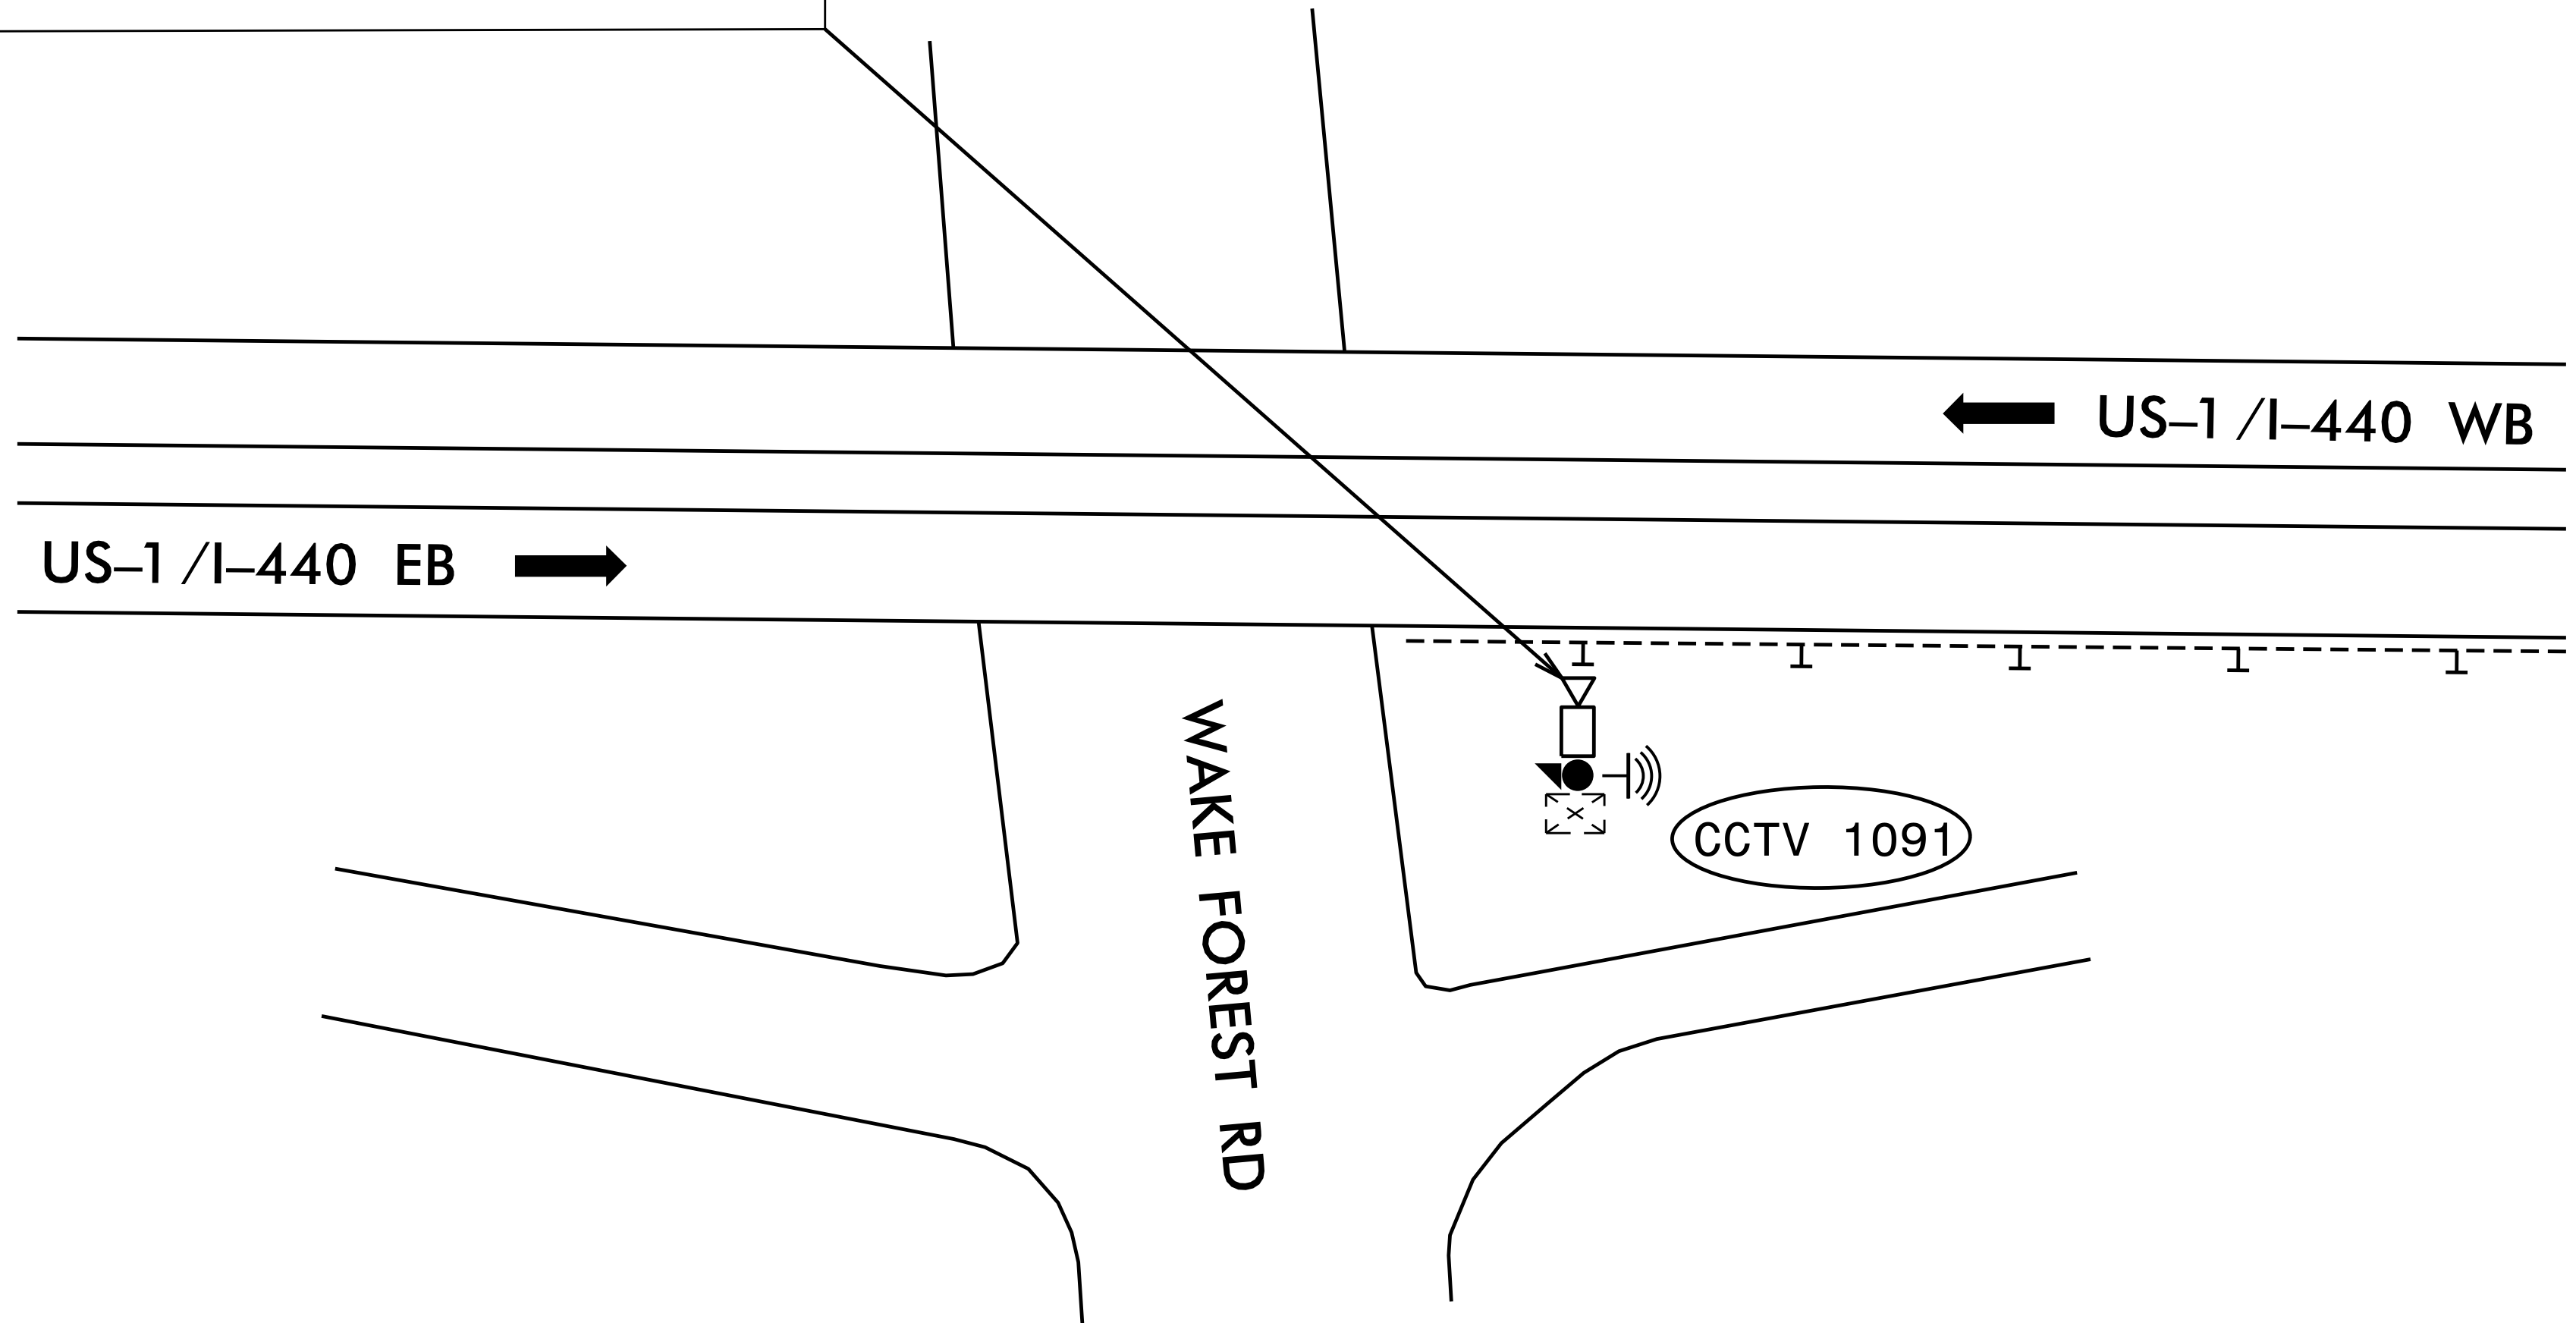

NOTES

1. REMOVE EXISTING CCTV CAMERA AND WIRELESS ETHERNET SYSTEM.
2. INSTALL NEW CCTV CAMERA , AND WIRELESS ETHERNET SYSTEM ON EXISTING WOOD POLE.
3. CONTRACTOR SHALL MAINTAIN AND RE-USE EXISTING ELECTRICAL SERVICE AND FEEDER CONDUCTORS.

MM 10

**DOCUMENT NOT CONSIDERED FINAL
 UNLESS ALL SIGNATURES COMPLETED**

	ITS DEVICE REPLACEMENT		
	DIVISION 05 WAKE CO. PLAN DATE: SEPTEMBER 2021 REVIEWED BY: A. J. SKUCE, PE PREPARED BY: B. CHRISTIAN REVIEWED BY:		
750 N. Greenfield Pkwy., Garner, NC 27529 	REVISIONS _____ _____ _____	INIT. DATE _____ _____ _____	Andrew J. Skuce DATE: 9/28/2021