


REPEATER WR 440-10.5 GPS COORDINATES  
35.82052 N, -78.60998 W

INSTALL THE FOLLOWING	
QUANTITY	DESCRIPTION
1 EA	WIRELESS ETHERNET REPEATER SYSTEM

WR 440-10.5

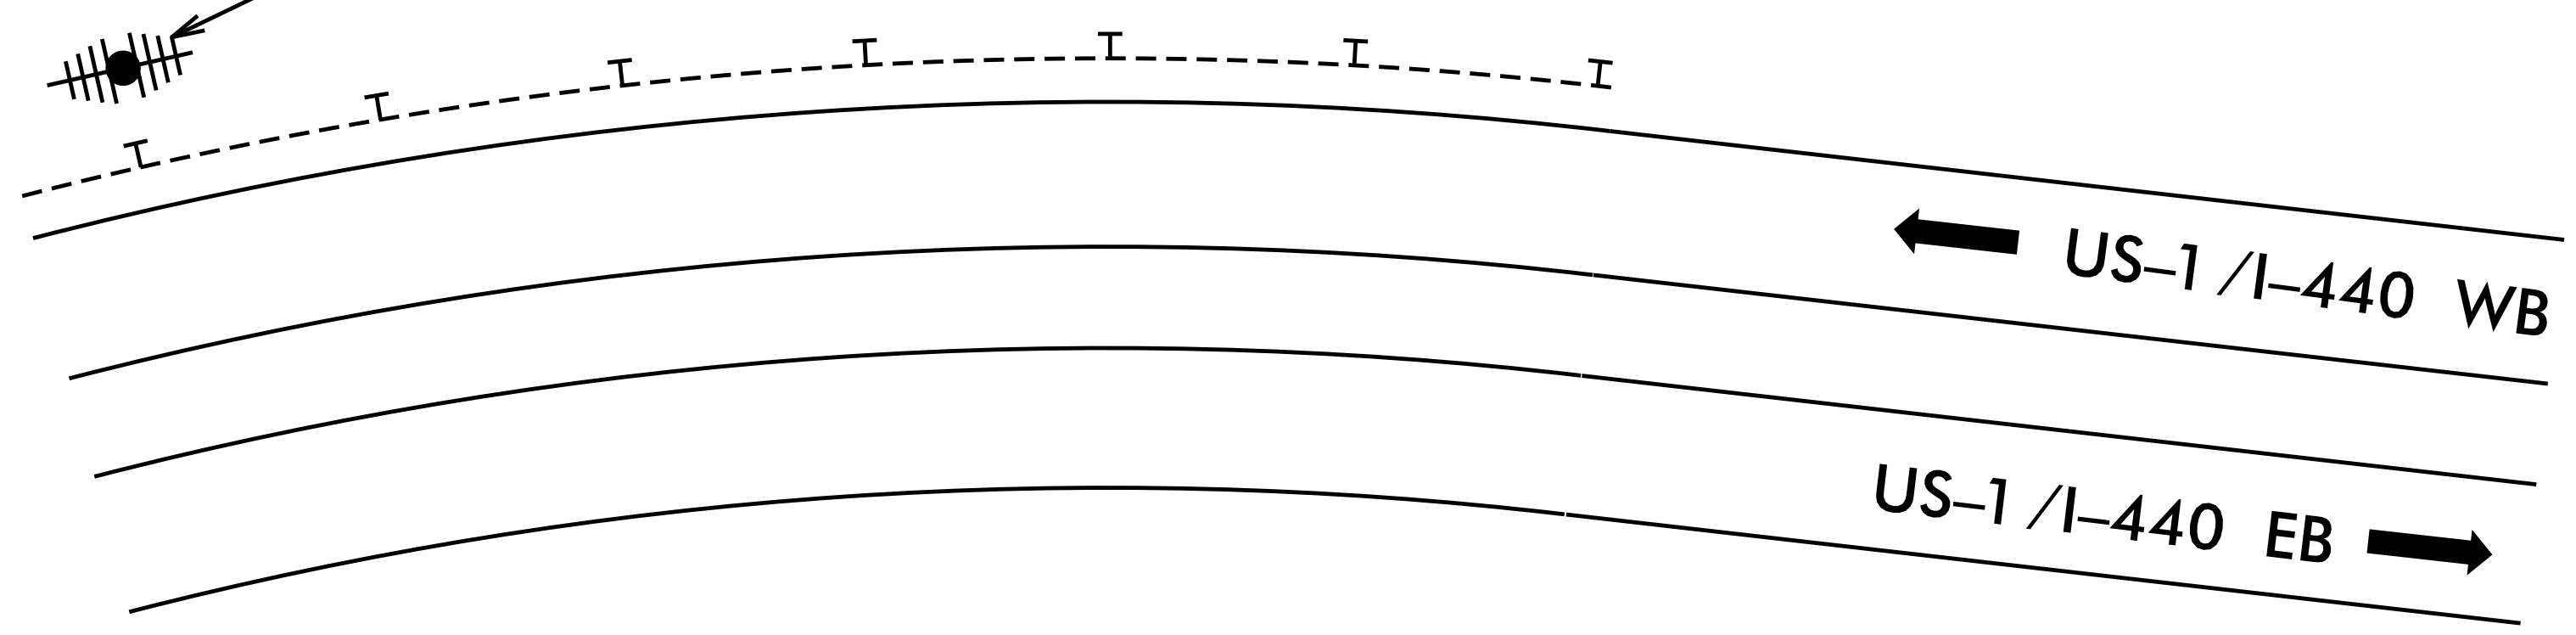

NOTES

1. REMOVE EXISTING WIRELESS REPEATER SYSTEM.
2. INSTALL NEW WIRELESS REPEATER SYSTEM ON EXISTING WOOD POLE.
3. CONTRACTOR SHALL MAINTAIN AND RE-USE EXISTING ELECTRICAL SERVICE AND FEEDER CONDUCTORS.

MM 10.5

DOCUMENT NOT CONSIDERED FINAL  
UNLESS ALL SIGNATURES COMPLETED

	<p>ITS DEVICE REPLACEMENT</p>									
	<p>DIVISION 05 WAKE CO.</p> <p>PLAN DATE: SEPTEMBER 2021</p> <p>PREPARED BY: B. CHRISTIAN</p>	<p>REVIEWED BY: A. J. SKUCE, PE</p> <p>REVIEWED BY:</p>								
<p>750 N. Greenfield Pkwy., Garner, NC 27529</p> <p>SCALE</p>	<p>REVISIONS</p> <table border="1"> <tr> <th>NO.</th> <th>DATE</th> <th>DESCRIPTION</th> </tr> <tr> <td> </td> <td> </td> <td> </td> </tr> </table>	NO.	DATE	DESCRIPTION				<p>INIT. DATE</p> <table border="1"> <tr> <td> </td> <td> </td> </tr> </table>		
NO.	DATE	DESCRIPTION								