



NOTES:
 SEE TRAFFIC MANAGEMENT PLANS FOR LANE WIDTHS, SEQUENCING, AND
 OTHER TRAFFIC CONTROL MEASURES FOR STAGING OF OVERLAY SURFACE
 PREPARATION SILANE DECK TREATMENT.

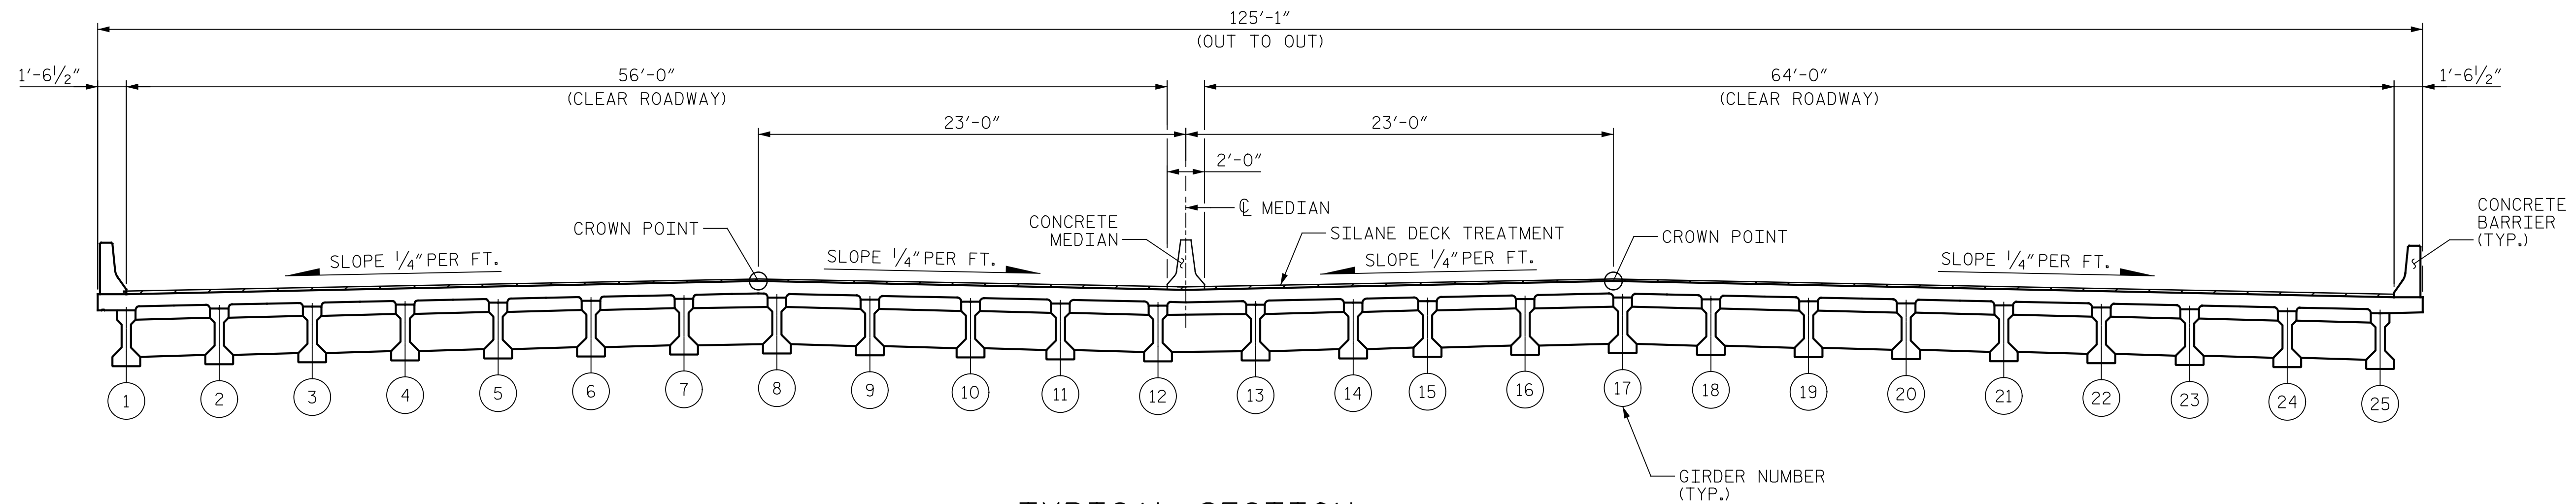


TYPICAL SECTION
 (PROPOSED)
 (GIRDER CONFIGURATION FOR SPAN B SHOWN, DECK
 DIMENSIONS AND CROSS SLOPES SIMILAR FOR SPAN A AND C)

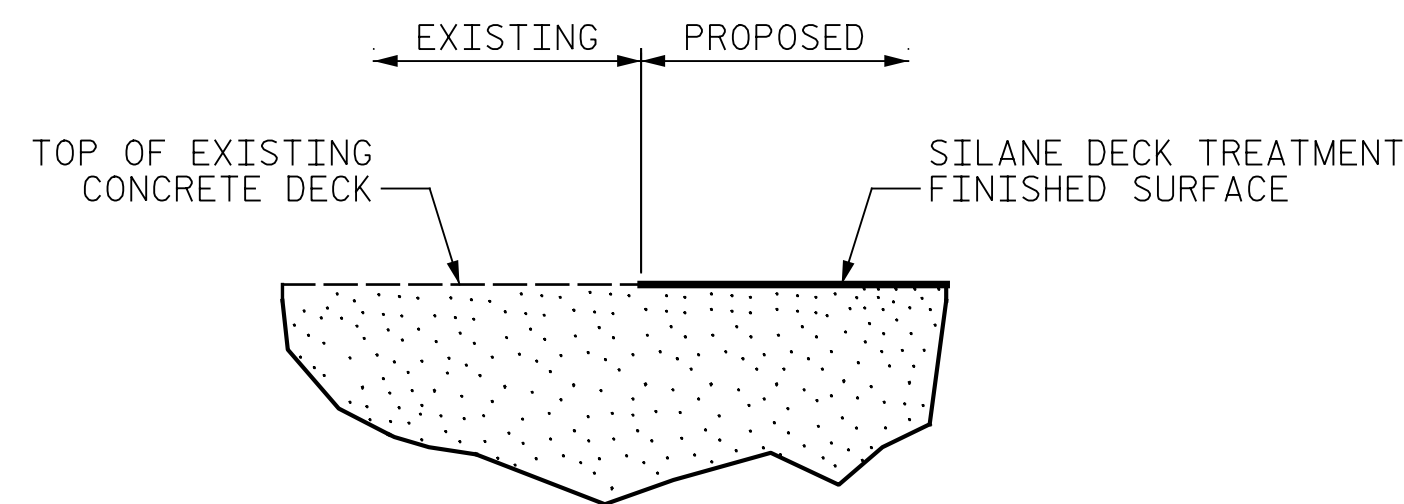

**DETAIL OF SILANE
 DECK TREATMENT**

PROJECT NO. I-5997
WAKE COUNTY
 BRIDGE NO. 910242

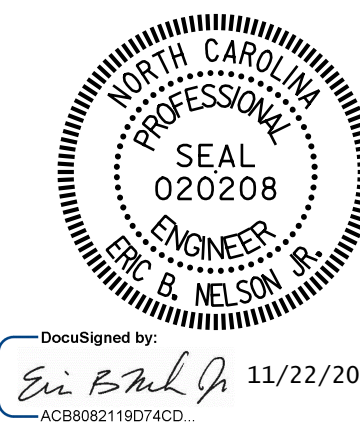

DocuSigned by:
 Eric B. Nelson
 11/22/2021
 AC880211074CD

STATE OF NORTH CAROLINA
 DEPARTMENT OF TRANSPORTATION
 RALEIGH
**TYPICAL SECTION AND
 SURFACE PREPARATION
 DETAILS**

DRAWN BY : J. MYA DATE : 07/2021
 CHECKED BY : J. YANACCONI DATE : 09/2021
 DESIGN ENGINEER OF RECORD: R. NELSON DATE : 09/2021

PLANS PREPARED BY:
Gannett Fleming
 Excellence Delivered As Promised
 One Glenwood Avenue
 Suite 900
 Raleigh, NC 27603
 (919) 420-7660
 NC Lic. No. F-0270

DOCUMENT NOT CONSIDERED
 FINAL UNLESS ALL
 SIGNATURES COMPLETED

REVISIONS						SHEET NO.
NO.	BY:	DATE:	NO.	BY:	DATE:	S-4
1			3			TOTAL SHEETS
2			4			82

p:\gfn\p-w\ben\p-w-01\Documents\Projects\67945\Phase 003 - I-5997 Rehab\Structures\CAD\2.0 100% Plans\401_011_I5997_SMU_TS_910242_004
 11/22/2021 9:15:55 AM pdf_color_gfclt_FS.plt Rowan.pen.tbl