
BEAM NUMBER (TYP.)——


SPAN C

SPAN B

TOP OF CAP

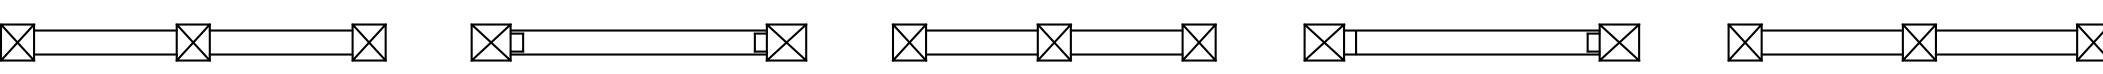

TOP OF STRUT

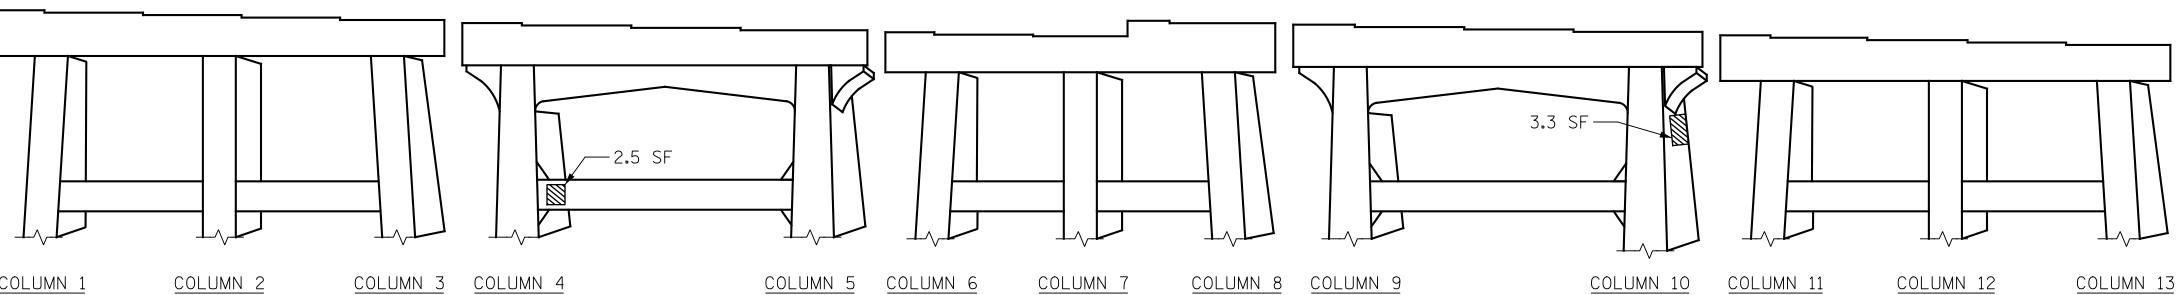

ELEVATION

AS BUILT REPAIR QUANTITY TABLE					
BENT 2 REPAIRS	QUANTITIES				
	ESTIMATE		ACTUAL		
SHOTCRETE REPAIRS	AREA SF	VOLUME CF	AREA SF	DEPTH FT	VOLUME CF
CAP (VERTICAL)	0.0	0.0			
CAP (HORIZONTAL)	0.0	0.0			
COLUMN	5.8	2.4			
CONCRETE REPAIRS	0.0	0.0			
EPOXY RESIN INJECTION		LENGTH LF	LENGTH LF		
CAP		0.0			
COLUMN		0.0			
EPOXY COATING		SQ. FT	SQ. FT		
TOP OF BENT CAP		514			

VALUES IN CHART REPRESENT ESTIMATED REPAIR TOTALS AFTER REMOVAL OF UNSOUND CONCRETE, MIN. OF 1" BEHIND REBAR AND MIN. 2" CL TO SAWCUT. SEE REPAIR DETAILS.

SHOTCRETE REPAIR



CONCRETE REPAIR (FORM & POUR)

NOTES:

(14)

REPAIR LOCATIONS AND ESTIMATE OF QUANTITIES ARE BASED ON THE BEST INFORMATION AVAILABLE, IF ADDITIONAL REPAIRS NOT SHOWN ON THE DRAWINGS ARE DEEMED NECESSARY BY THE ENGINEER, THE ENGINEER WILL NOTE ON THE DRAWINGS THE APPROXIMATE LOCATIONS AND DESCRIPTION OF THE REPAIRS AND ENTER THE ACTUAL QUANTITIES INTO THE AS-BUILT REPAIR QUANTITY TABLE.

FOR REPAIRS, SEE "TYPICAL CAP AND COLUMN REPAIR DETAILS" SHEET.

FOR SHOTCRETE REPAIRS, SEE SPECIAL PROVISIONS.

FOR CONCRETE REPAIRS, SEE SPECIAL PROVISIONS.

SHOTCRETE REPAIRS MAY BE REPLACED WITH CONCRETE REPAIRS WITH THE APPROVAL OF THE ENGINEER.

CLEAN AND REMOVE DEBRIS FROM THE TOP OF THE CAP AND APPLY EPOXY PROTECTIVE COATING. EPOXY COATING SHALL BE APPLIED TO THE TOP SURFACE OF THE CAP. THE CONTRACTOR SHALL NOT COAT THE AREA OF THE CAP BENEATH THE MASONRY PLATES. FOR EPOXY COATING, SEE SPECIAL PROVISIONS.

FOR EPOXY RESIN INJECTION, SEE SPECIAL PROVISIONS.

CONCRETE REPAIRS TO THE BENT CAP MAY REQUIRE BRIDGE JACKING. FOR BRIDGE JACKING, SEE "JACKING DETAILS" SHEET.

WHEN COLUMN REPAIRS ARE INDICATED TO GROUND LINE, EXTEND REPAIR ONE (1) FOOT MIN. BELOW GROUND LINE

I-5997 PROJECT NO. __

WAKE COUNTY

910263 & BRIDGE NO. _ 910264 SHEET 1 OF 2

STATE OF NORTH CAROLINA DEPARTMENT OF TRANSPORTATION

> BENT 2 SPAN "B" SIDE

020208 GINEER Ein Bhil of 11/22/2021

OCUMENT NOT CONSIDERE FINAL UNLESS ALL SIGNATURES COMPLETED

SHEET NO. REVISIONS NO. BY: S-46 DATE: BY: DATE: TOTAL SHEETS

J. MYA/E. TODD DATE : <u>08/2021</u> DRAWN BY : _ ___ DATE : <u>09/2021</u> J. YANNACCONE CHECKED BY : _____ DESIGN ENGINEER OF RECORD: R. NELSON DATE: 09/2021

PLANS PREPARED BY:

One Glenwood Avenue **Gannett Fleming** Raleigh, NC 27603 (919) 420-7660 Excellence Delivered As Promised NC Lic. No. F-0270