
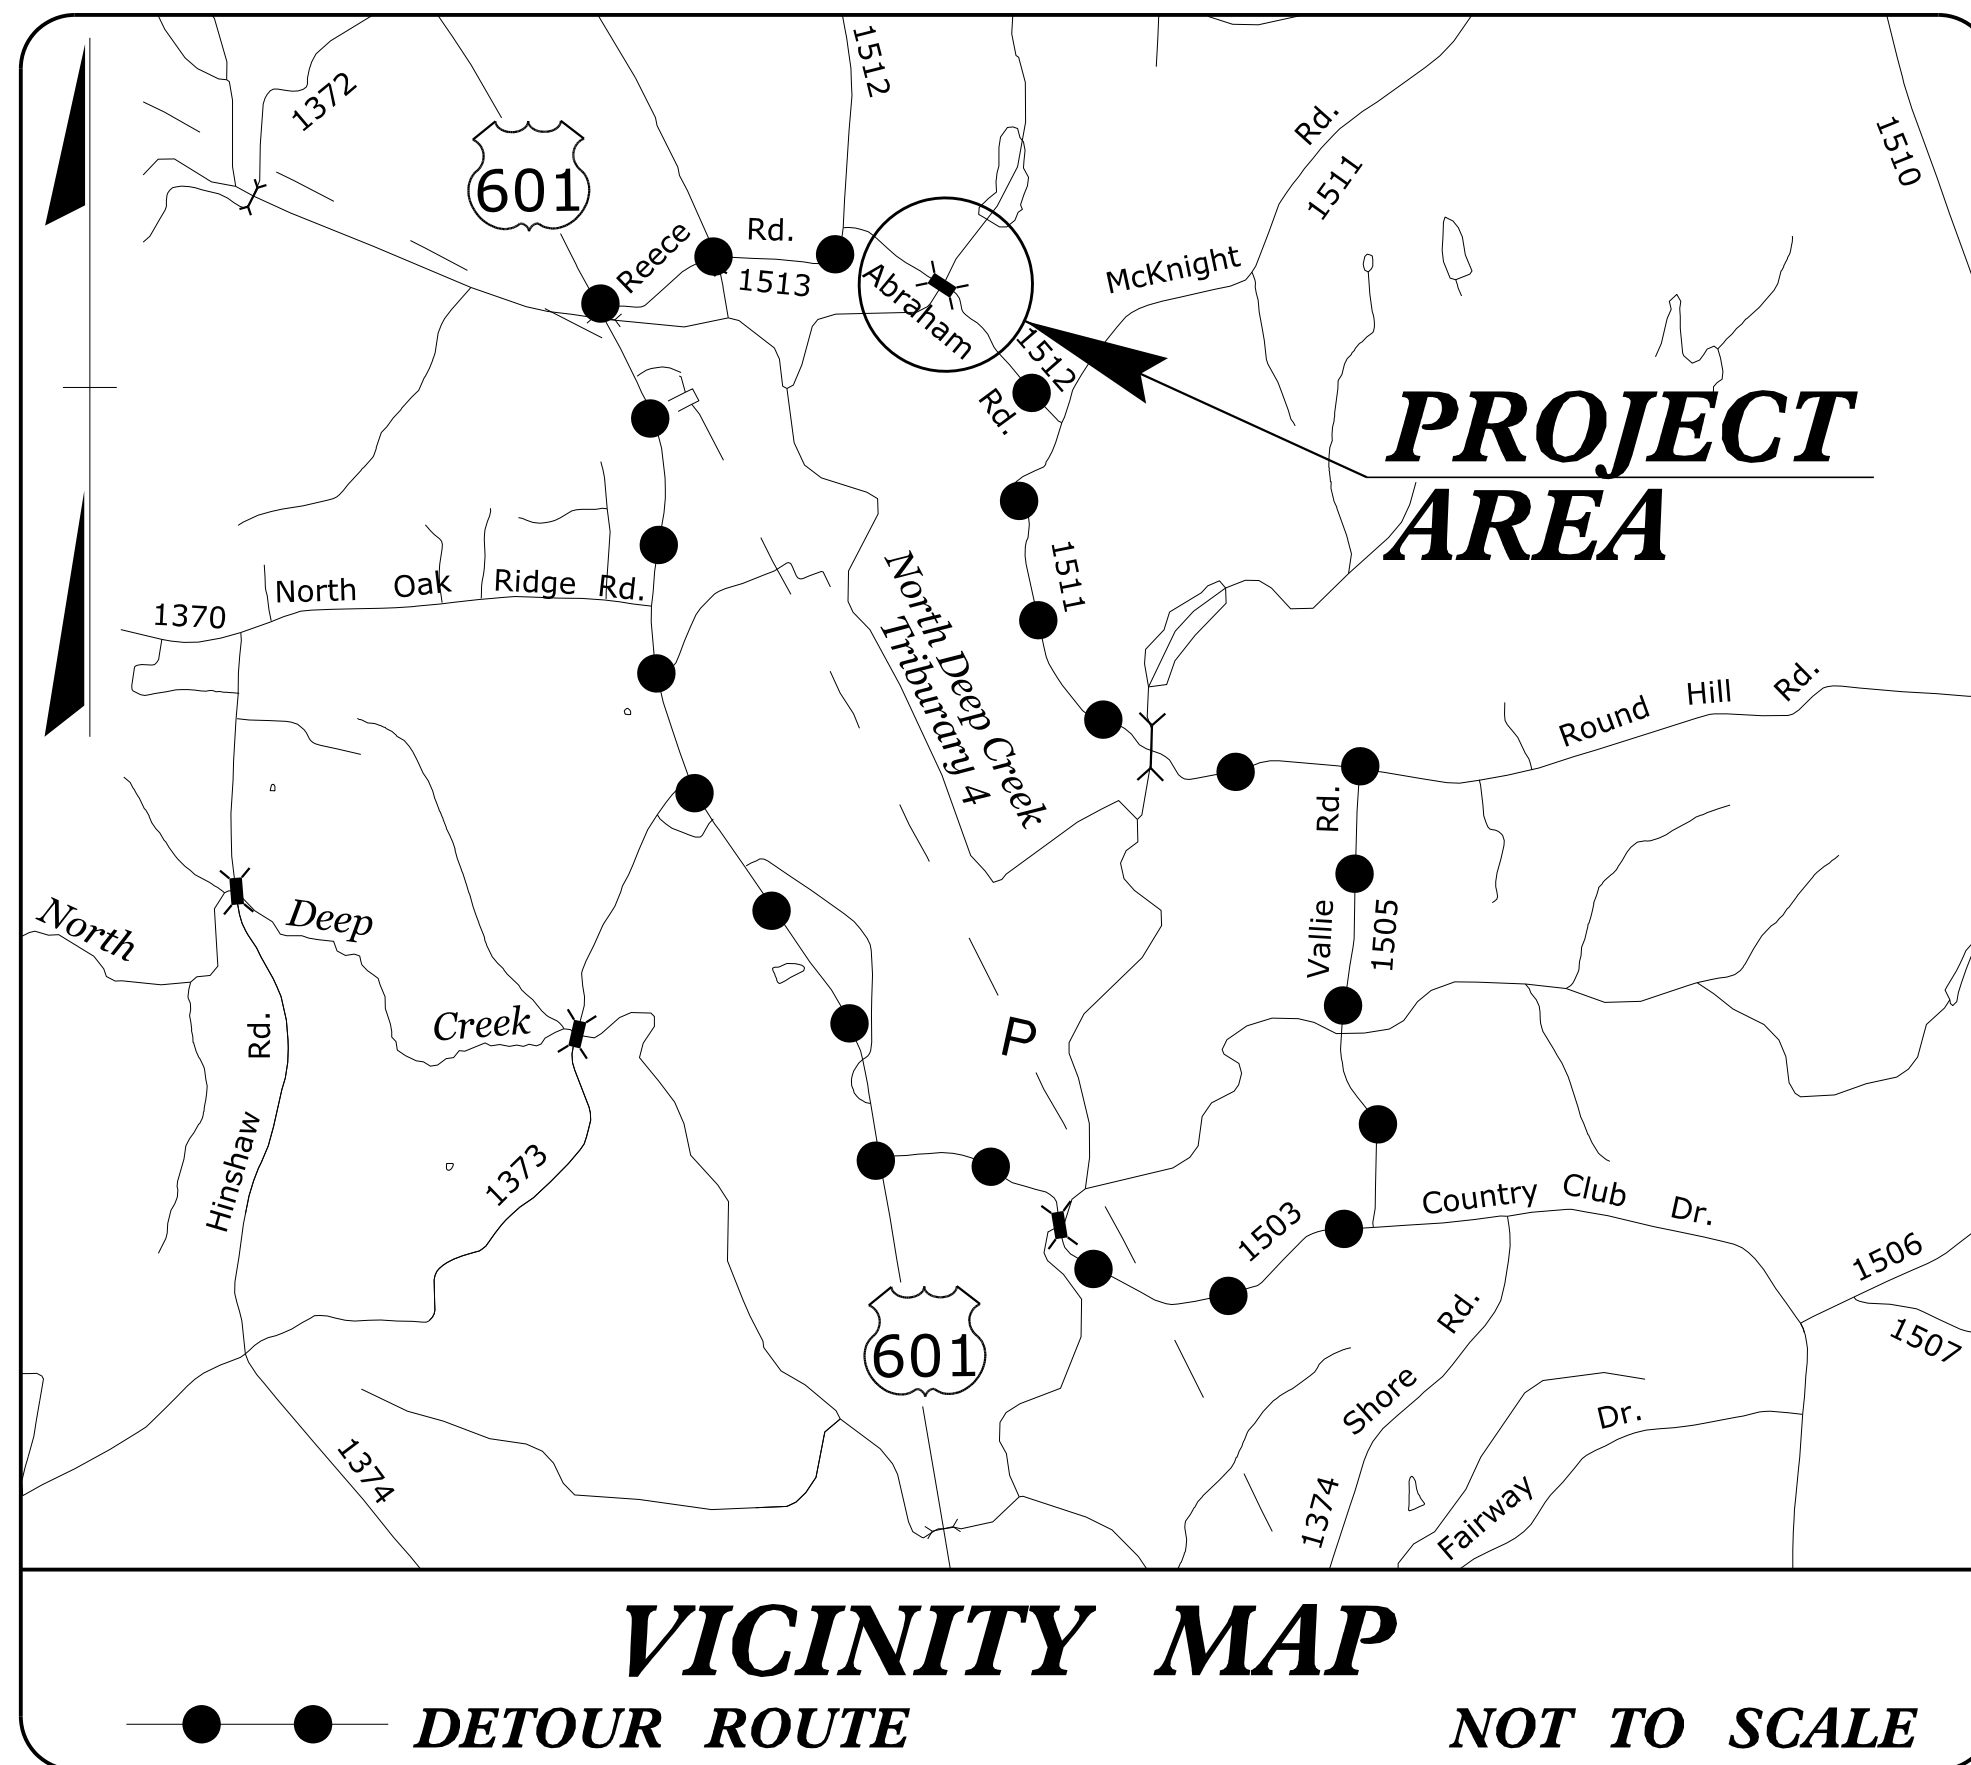


STATE OF NORTH CAROLINA
DIVISION OF HIGHWAYS

TRANSPORTATION MANAGEMENT PLAN

YADKIN COUNTY

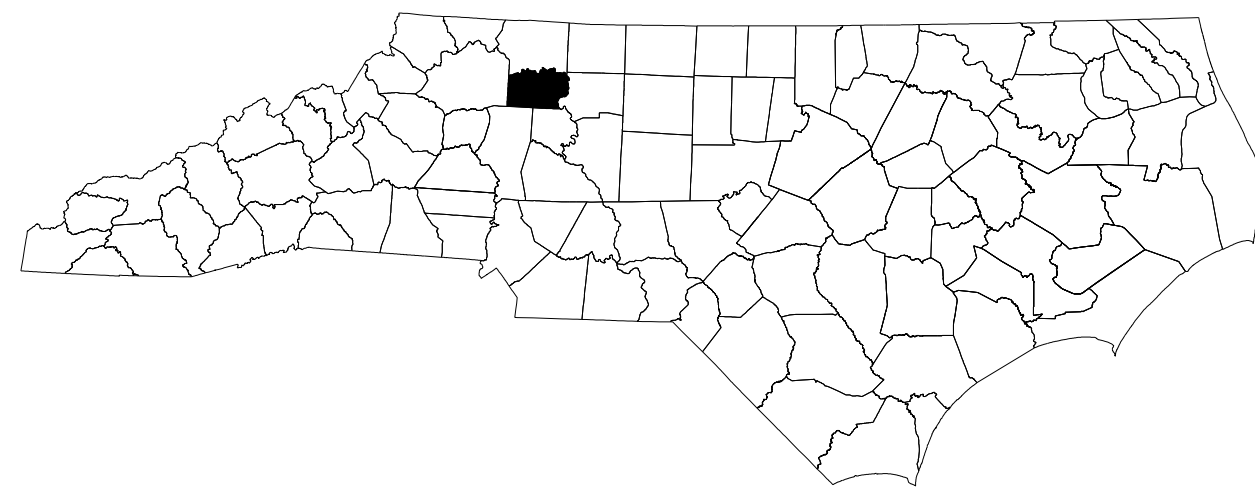

INDEX OF SHEETS

SHEET NO.	TITLE
TMP-1	TITLE SHEET, VICINITY MAP, AND INDEX OF SHEETS
TMP-1A	LIST OF APPLICABLE ROADWAY STANDARD DRAWINGS, GENERAL NOTES, PHASING, AND LEGEND
TMP-2	DETOUR ROUTE AND SIGNING

SHEET NO.
TMP-1

BR-0109


TIP PROJECT:

**DOCUMENT NOT CONSIDERED FINAL
UNLESS ALL SIGNATURES COMPLETED**



PLANS PREPARED BY:
 TYSON A. GRAVES, PE
 PAYTON L. NELSON


NCDOT CONTACTS:
 DON PARKER, PE
 PROJECT ENGINEER

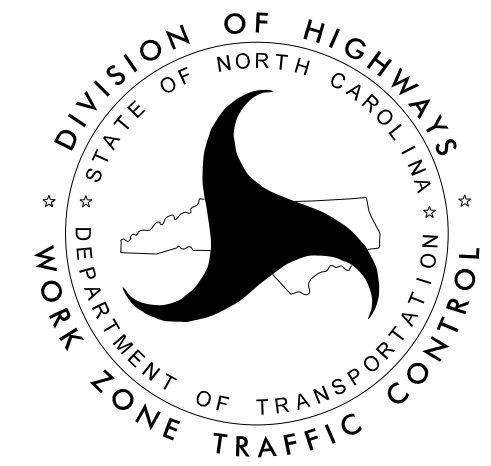

ms consultants, inc.
 5444 Wake Park Blvd.
 Suite 160
 Raleigh, NC 27607
 NC License Number : C-3239

APPROVED:
 DATE: 4-19-2022

SEAL

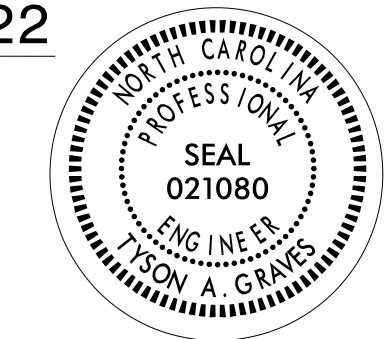

5/25/2022 N:\D0160\08339-05 BR-0109 NCDOT YADKIN 80 OVER UT FARMERS CREEK\TrafficControl\TCP\BR0109_TMP_Title.dgn User:tygraves