
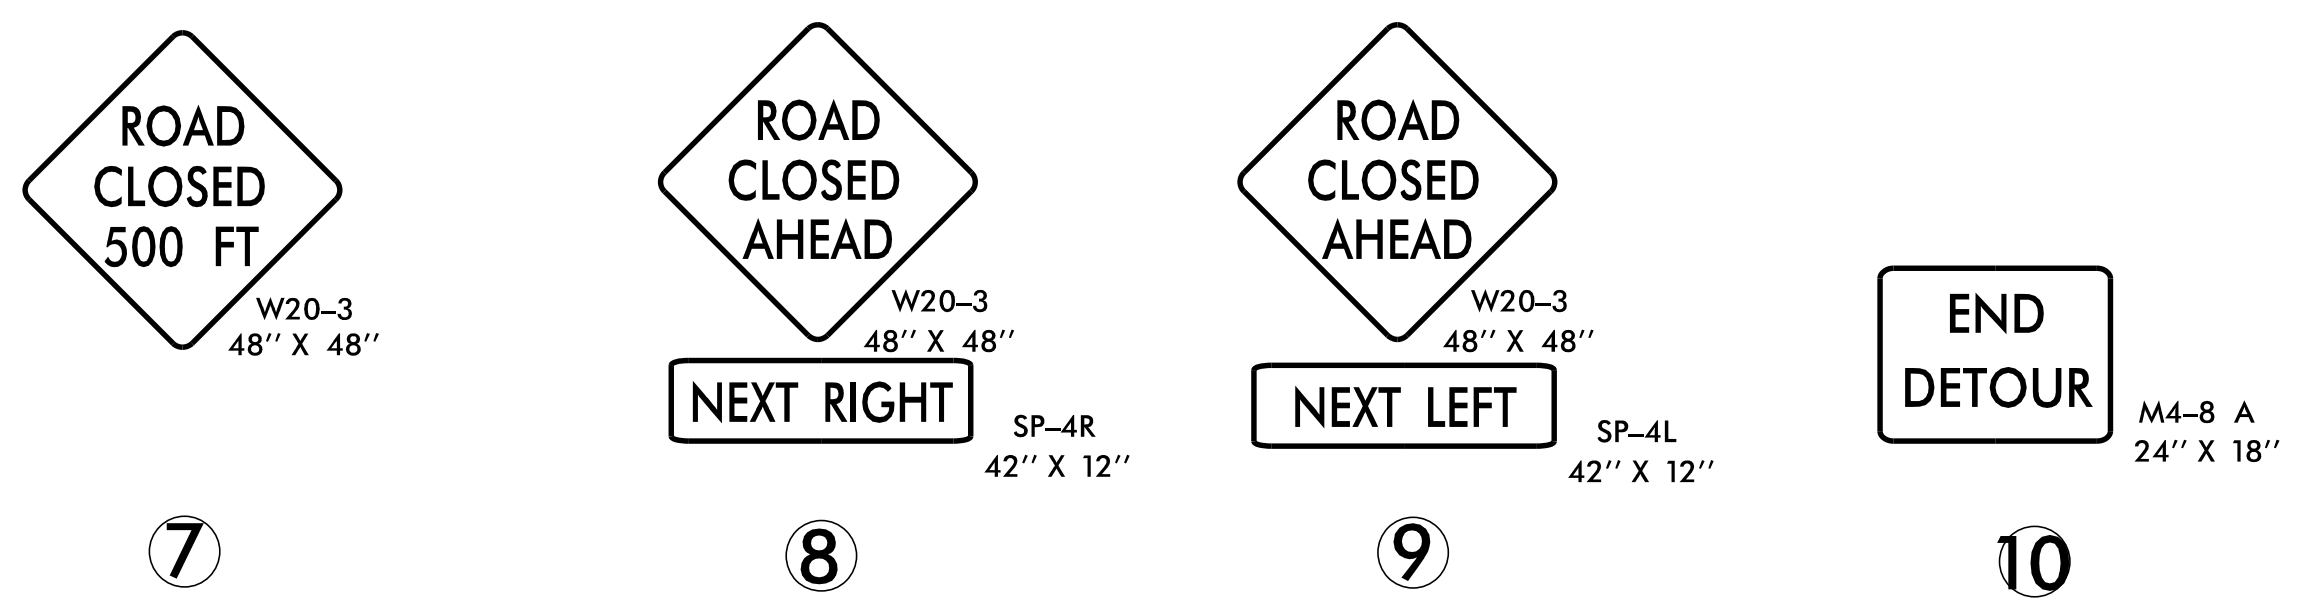
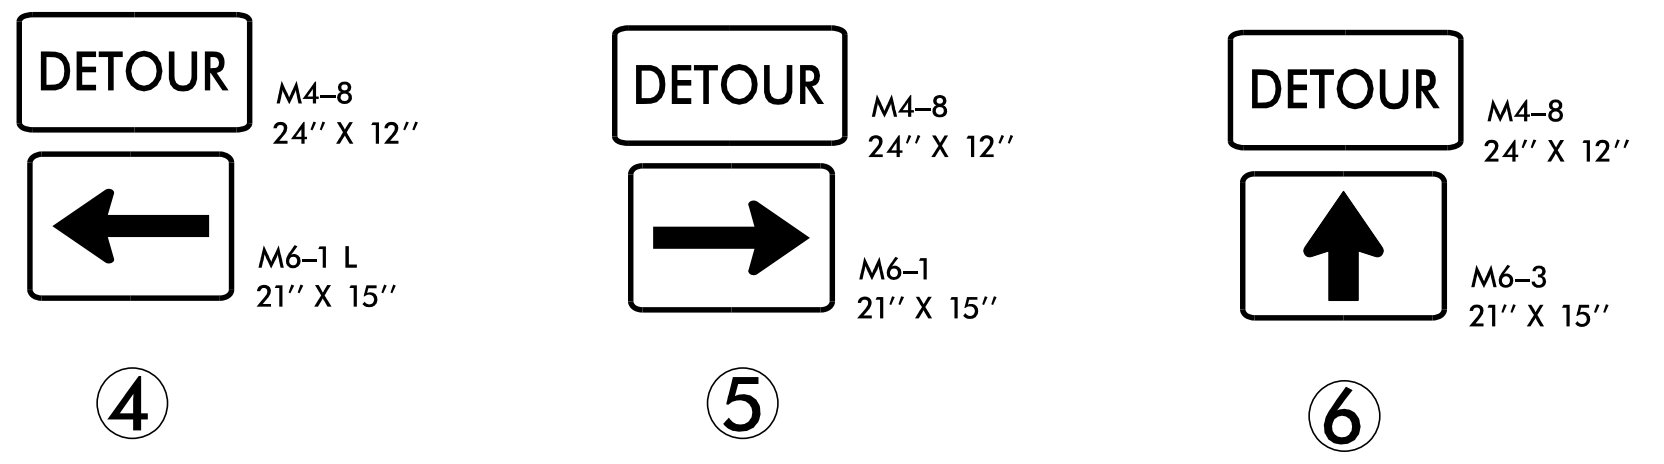
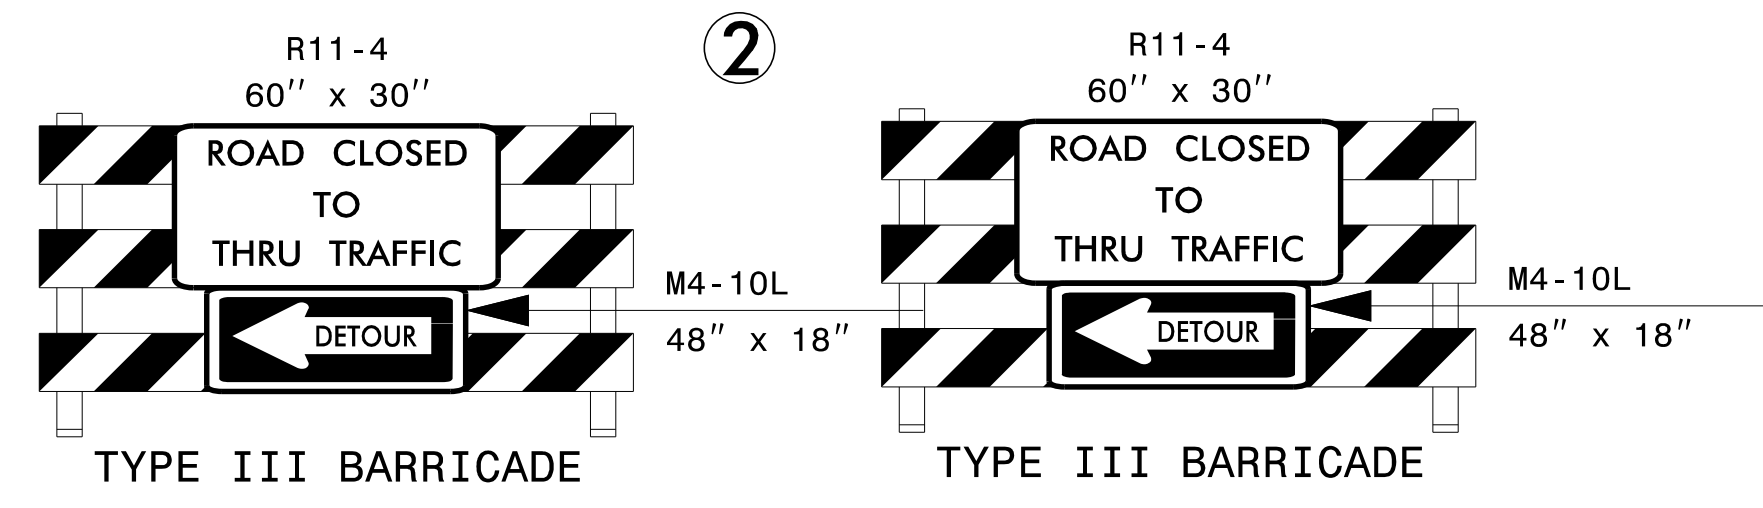
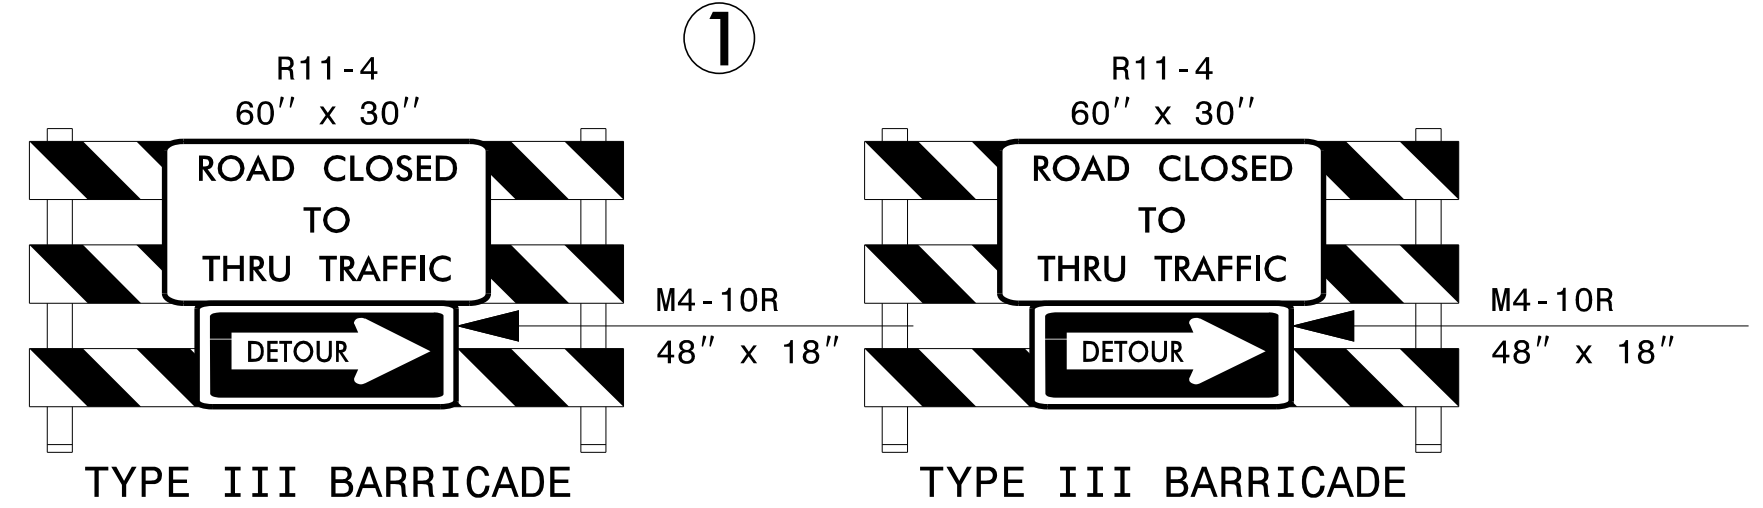



NOT TO SCALE

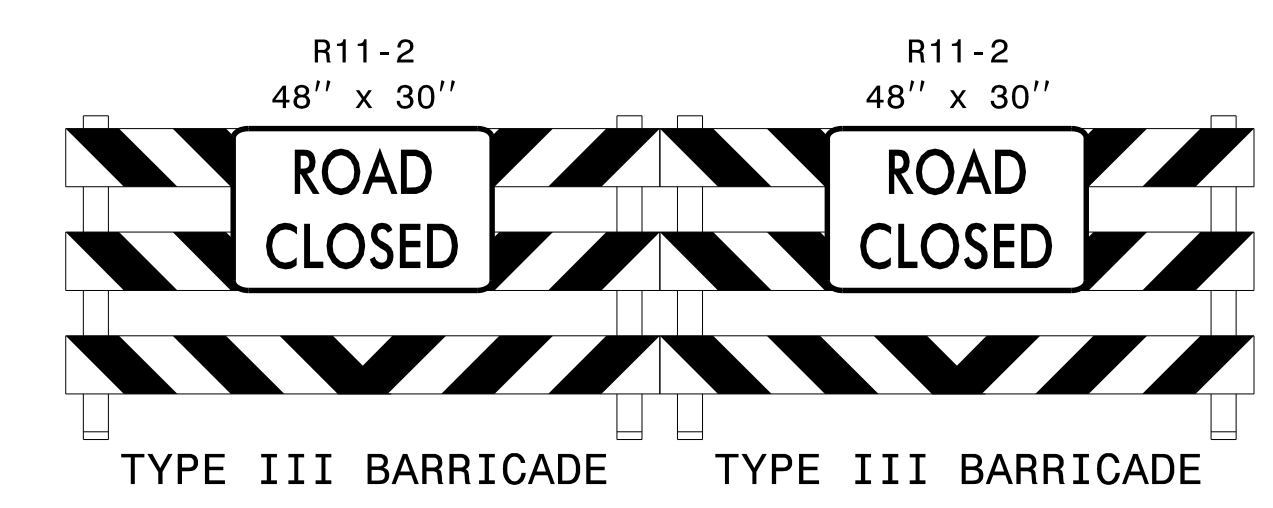

● ● **DETOUR ROUTE**

ms consultants, inc.
 5444 Wake Park Blvd.
 Suite 160
 Raleigh, NC 27607
 NC License Number : C-3239

APPROVED:
 DATE: 4-19-2022
 DOCUMENT NOT CONSIDERED FINAL
 UNLESS ALL SIGNATURES COMPLETED

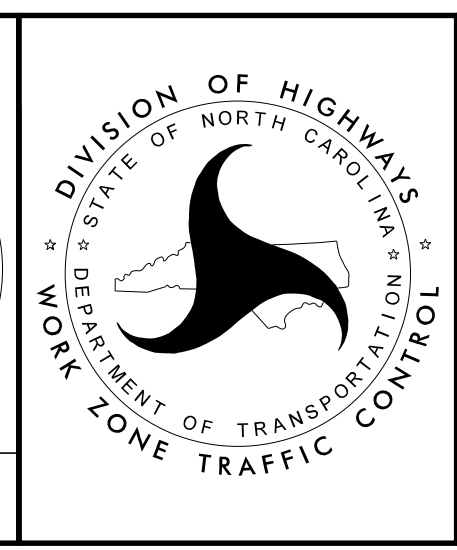

DETOUR ROUTE AND SIGNS

5/25/2022
 N:\D0160\08339-05 BR-0109 NCDOT YADKIN 80 OVER UT FARMERS CREEK\TrafficControl\TCP\BR0109_TMP_2.dgn
 User: tgraves