

**This electronic collection of documents is provided  
for the convenience of the user  
and is Not a Certified Document –**



**The documents contained herein were originally issued  
and sealed by the individuals whose names and license  
numbers appear on each page, on the dates appearing  
with their signature on that page.**

**This file or an individual page  
shall not be considered a certified document.**

STATE OF NORTH CAROLINA  
DIVISION OF HIGHWAYS

**TRANSPORTATION MANAGEMENT PLAN**

**YADKIN COUNTY**

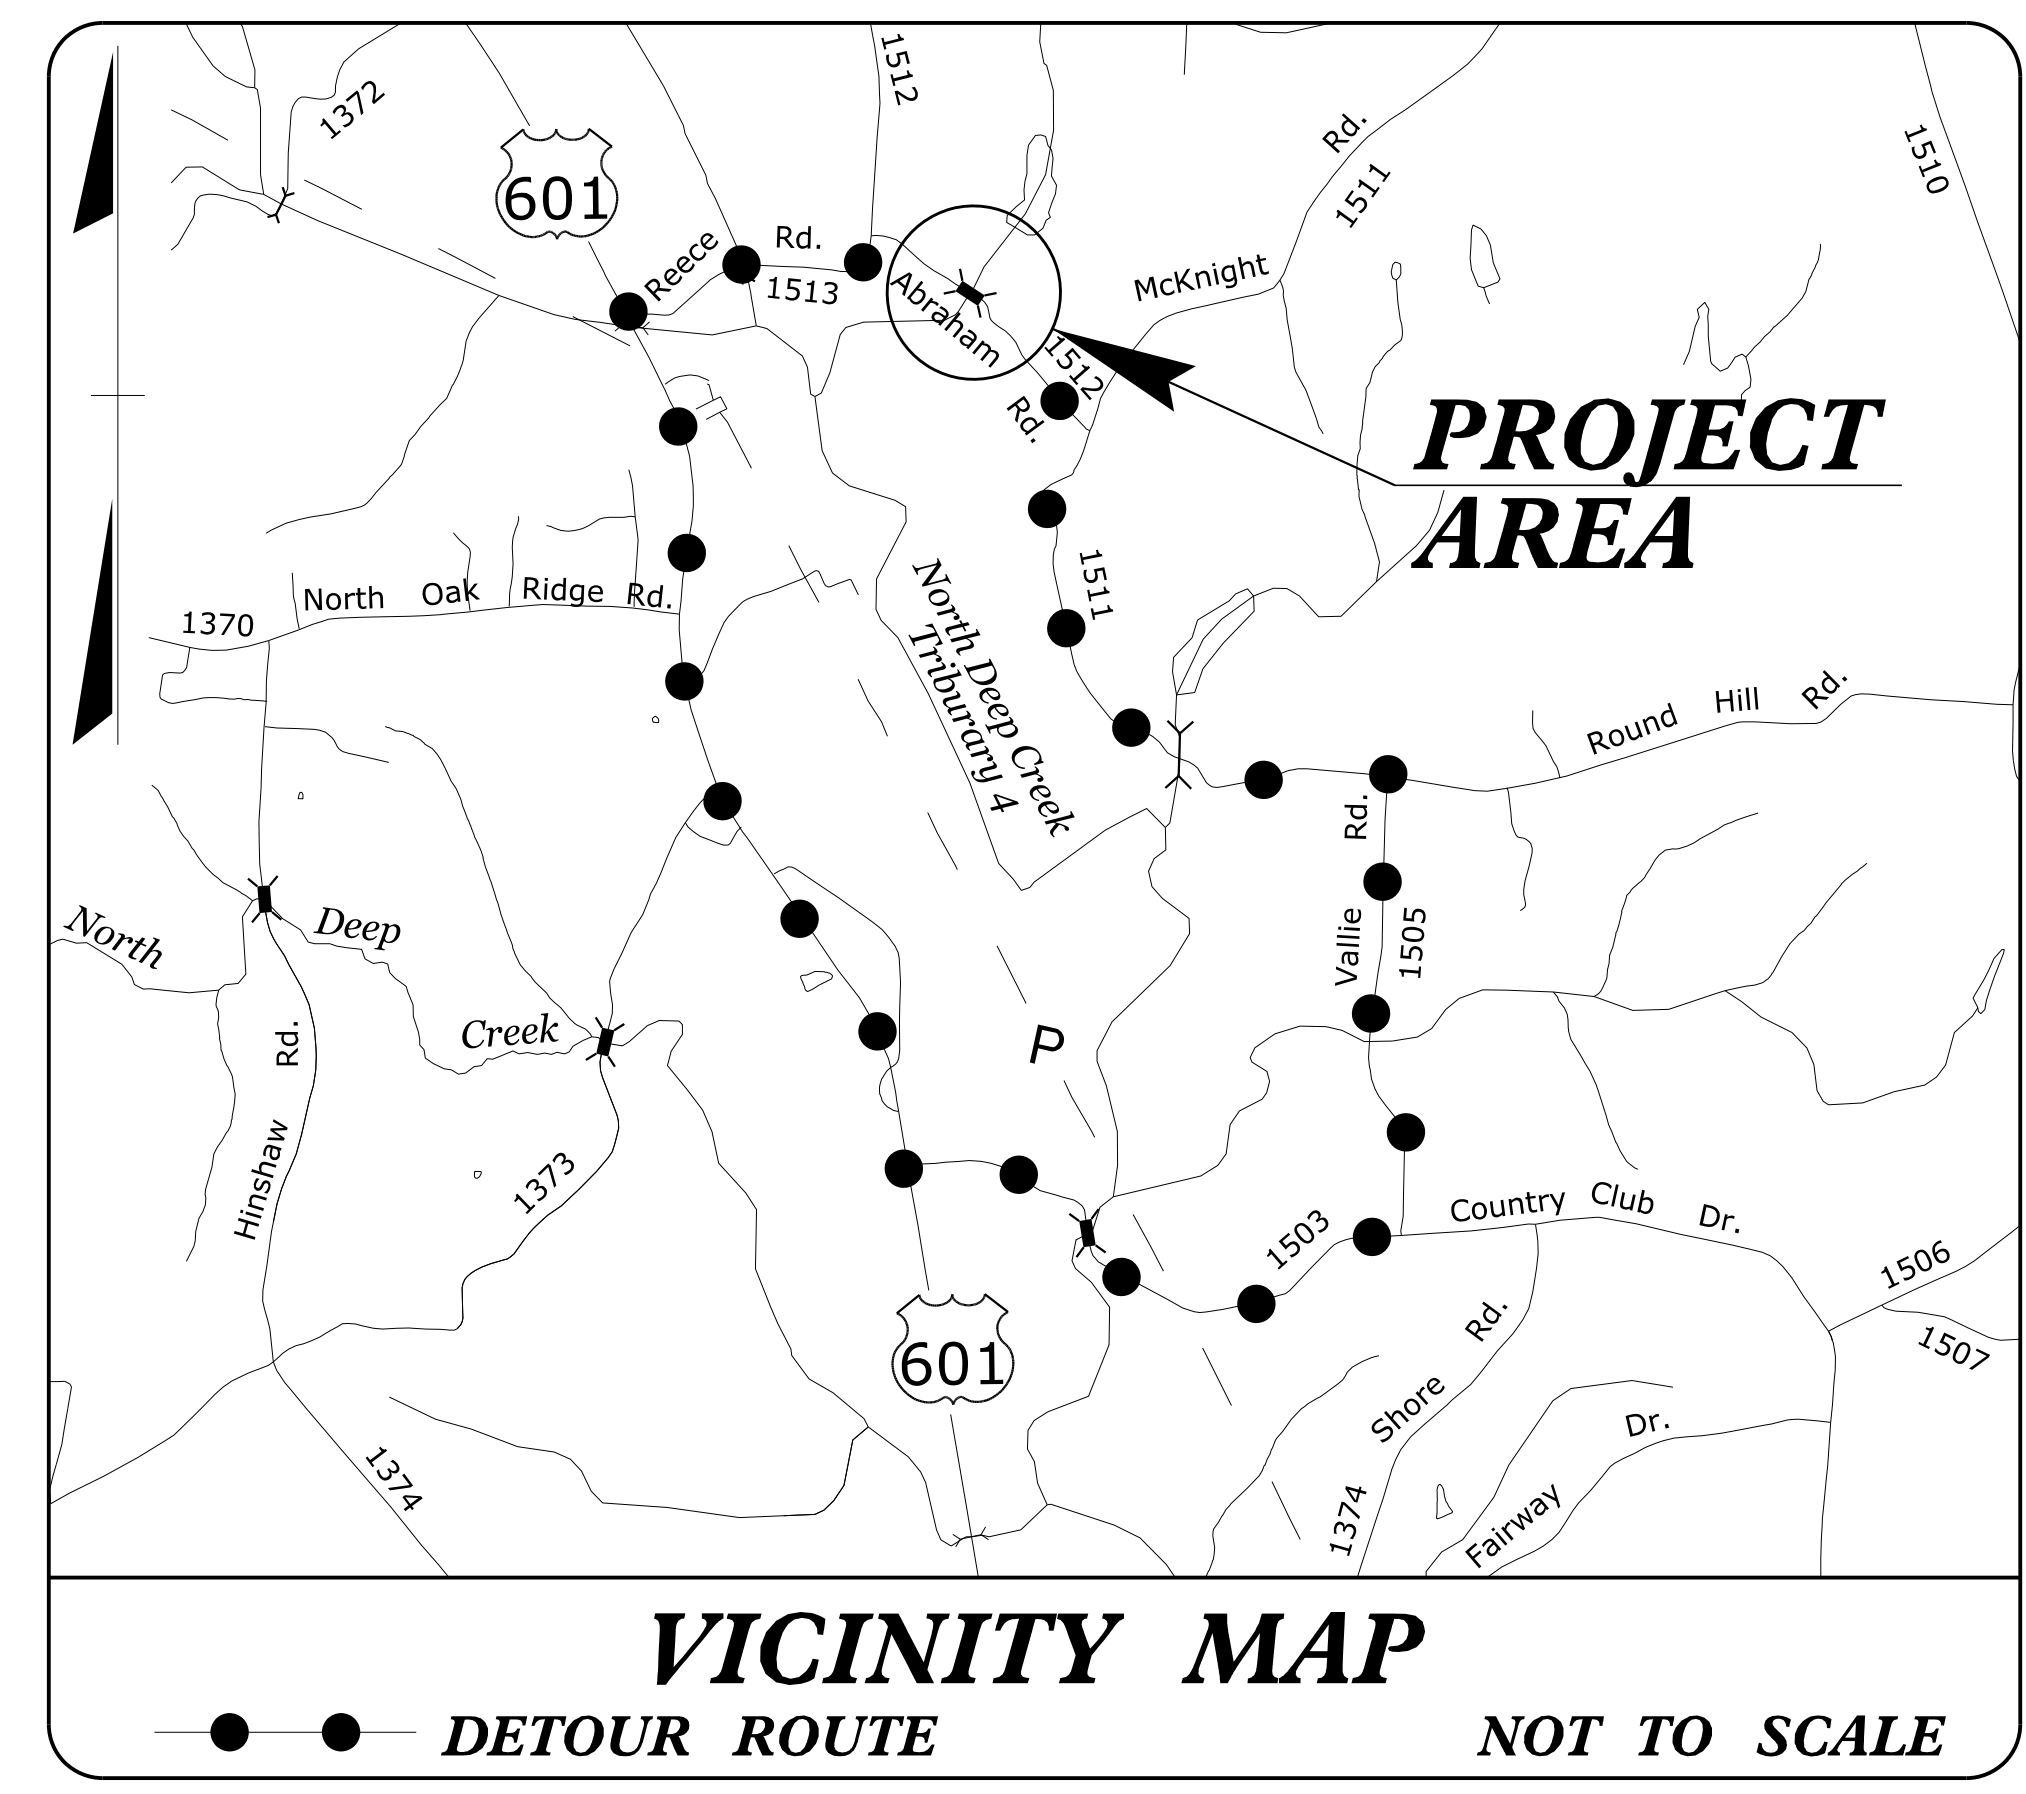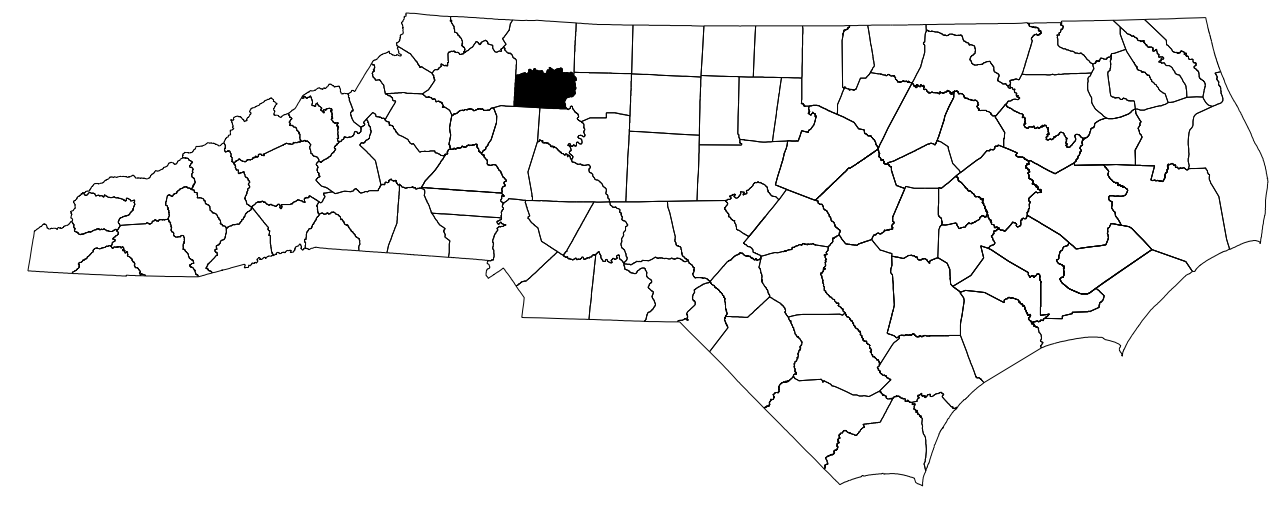

**INDEX OF SHEETS**


SHEET NO.	TITLE
TMP-1	TITLE SHEET, VICINITY MAP, AND INDEX OF SHEETS
TMP-1A	LIST OF APPLICABLE ROADWAY STANDARD DRAWINGS, GENERAL NOTES, PHASING, AND LEGEND
TMP-2	DETOUR ROUTE AND SIGNING

SHEET NO.  
TMP-1

**BR-0109**


**TIP PROJECT:**

5/25/2022 N:\D0160\08339-05 BR-0109 NCDOT YADKIN 80 OVER UT FARMERS CREEK\TrafficControl\TCP\BR0109\_TMP\_Title.dgn User:tygraves

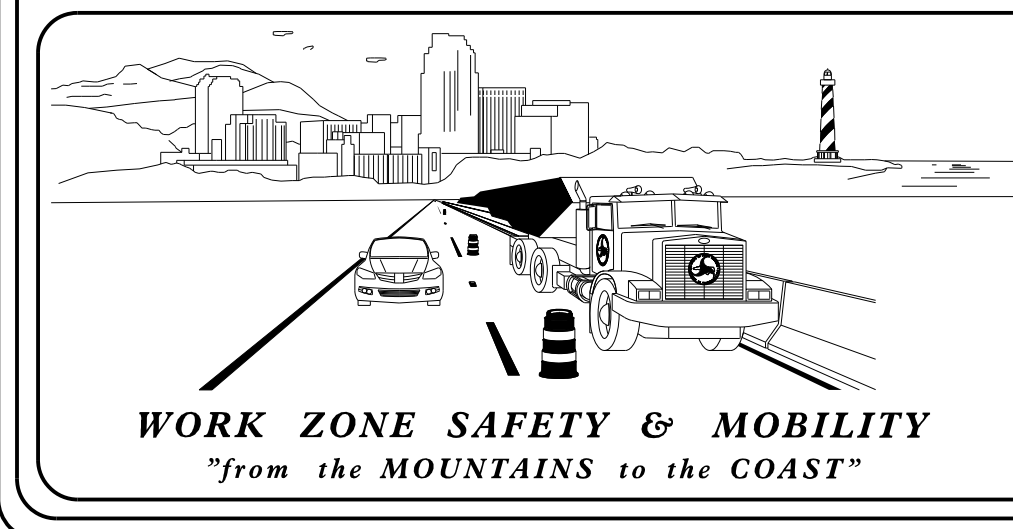


**PLANS PREPARED BY:**  
 TYSON A. GRAVES, PE  
 PAYTON L. NELSON


**NCDOT CONTACTS:**  
 DON PARKER, PE  
 PROJECT ENGINEER

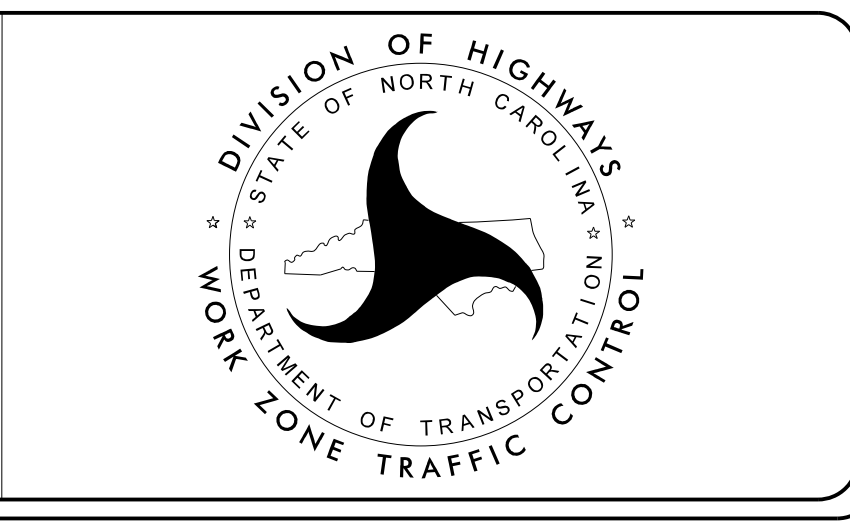

**DOCUMENT NOT CONSIDERED FINAL UNLESS ALL SIGNATURES COMPLETED**

**ms consultants, inc.**  
 5444 Wake Park Blvd.  
 Suite 160  
 Raleigh, NC 27607  
 NC License Number : C-3239

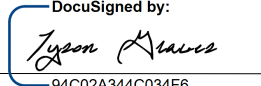APPROVED:   
 DATE: 4-19-2022  
 SEAL

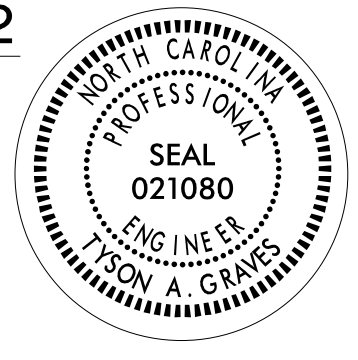

## ROADWAY STANDARD DRAWINGS

THE FOLLOWING ROADWAY STANDARDS AS SHOWN IN "ROADWAY STANDARD DRAWINGS" - N.C. DEPARTMENT OF TRANSPORTATION - RALEIGH, N.C., DATED JANUARY 2018 ARE APPLICABLE TO THIS PROJECT AND BY REFERENCE HEREBY ARE CONSIDERED A PART OF THESE PLANS:

STD. NO.	TITLE
1101.01	WORK ZONE WARNING SIGNS
1101.03	TEMPORARY ROAD CLOSURES
1101.11	TRAFFIC CONTROL DESIGN STANDARDS
1110.01	STATIONARY WORK ZONE SIGNS
1130.01	DRUMS
1135.01	CONES
1145.01	BARRICADES

### GENERAL NOTES

CHANGES MAY BE REQUIRED WHEN PHYSICAL DIMENSIONS IN THE DETAIL DRAWINGS, STANDARD DETAILS, AND ROADWAY DETAILS ARE NOT ATTAINABLE TO MEET FIELD CONDITIONS OR RESULT IN DUPLICATE OR UNDESIRED OVERLAPPING OF DEVICES. MODIFICATION MAY INCLUDE: MOVING, SUPPLEMENTING, COVERING, OR REMOVAL OF DEVICES AS DIRECTED BY THE ENGINEER.

THE FOLLOWING GENERAL NOTES APPLY AT ALL TIMES FOR THE DURATION OF THE CONSTRUCTION PROJECT EXCEPT WHEN OTHERWISE NOTED IN THE PLAN OR DIRECTED BY THE ENGINEER.

#### TRAFFIC PATTERN ALTERATIONS

- A) NOTIFY THE ENGINEER THIRTY (30) CALENDAR DAYS PRIOR TO ANY TRAFFIC PATTERN ALTERATION, AND THE FOLLOWING AGENCIES:
- YADKIN COUNTY EMERGENCY SERVICES - KEITH VESTAL 336-679-4232  
YADKIN COUNTY PUBLIC SCHOOLS - MARK HARDISON 336-551-1108

#### SIGNING

- B) INSTALL ADVANCE WORK ZONE WARNING SIGNS WHEN WORK IS WITHIN 10 FT FROM THE EDGE OF TRAVEL LANE AND NO MORE THAN THREE (3) DAYS PRIOR TO THE BEGINNING OF CONSTRUCTION.
- C) PROVIDE SIGNING AND DEVICES REQUIRED TO CLOSE THE ROAD ACCORDING TO THE ROADWAY STANDARD DRAWINGS AND TRAFFIC CONTROL PLANS.

PROVIDE SIGNING REQUIRED FOR THE OFF-SITE DETOUR ROUTE AS SHOWN IN THE TRAFFIC CONTROL PLANS.

- D) COVER OR REMOVE ALL SIGNS AND DEVICES REQUIRED TO CLOSE THE ROAD WHEN ROAD CLOSURE IS NOT IN OPERATION.

COVER OR REMOVE ALL SIGNS REQUIRED FOR THE OFF-SITE DETOUR WHEN THE DETOUR IS NOT IN OPERATION.


- E) ENSURE ALL NECESSARY SIGNING IS IN PLACE PRIOR TO ALTERING ANY TRAFFIC PATTERN.

#### TRAFFIC CONTROL DEVICES


- F) PLACE TYPE III BARRICADES, WITH "ROAD CLOSED" SIGN R11-2 ATTACHED, OF SUFFICIENT LENGTH TO CLOSE ENTIRE ROADWAY.

## LEGEND


### GENERAL

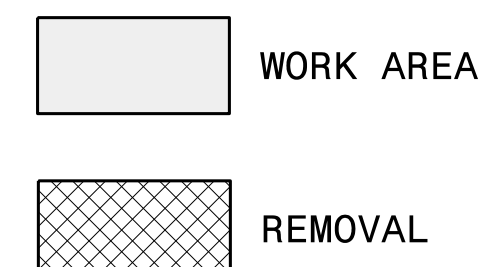

### TRAFFIC CONTROL DEVICES

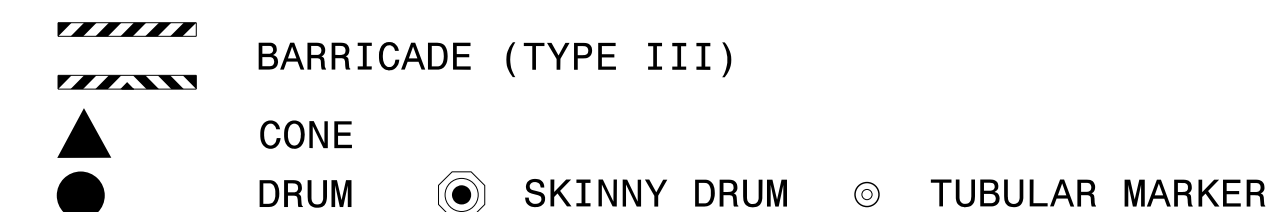


### TEMPORARY SIGNING

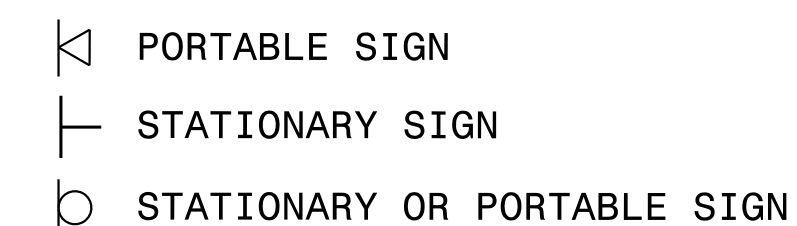


## PHASING

- STEP 1 - INSTALL ADVANCE WARNING SIGNS ACCORDING TO ROADWAY STANDARD DRAWING 1101.01 (SHEET 3 OF 3).
- STEP 2 - INSTALL DETOUR SIGNS AS SHOWN ON TMP-2, AND COVER.
- STEP 3 - USING ROADWAY STANDARD DRAWING 1101.03 (SHEET 1 OF 9) , INSTALL TYPE III BARRICADES AS SHOWN ON TMP-2, UNCOVER DETOUR SIGNS, AND CLOSE ROAD.
- STEP 4 - CONSTRUCT BRIDGE AND APPROACHES.
- STEP 5 - INSTALL PERMANENT PAVEMENT MARKINGS AND MARKERS.
- STEP 6 - OPEN ROAD TO TRAFFIC.

5/23/2022 N:\D0160\08339-05 BR-0109 NCDOT YADKIN 80 OVER UT FARMERS CREEK\TrafficControl\CP\BR0109\_TMP\_H11e\_1a.dgn User:traves

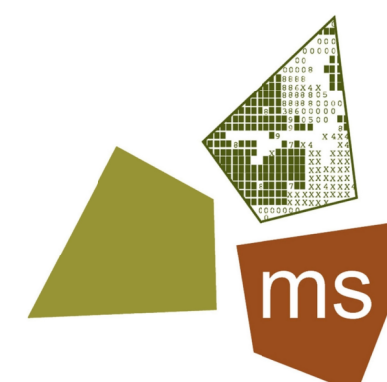


**ms consultants, inc.**  
5444 Wake Park Blvd.  
Suite 160  
Raleigh, NC 27607  
NC License Number : C-3239

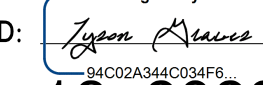
APPROVED:   
DATE: 4-19-2022

SEAL

**DOCUMENT NOT CONSIDERED FINAL  
UNLESS ALL SIGNATURES COMPLETED**





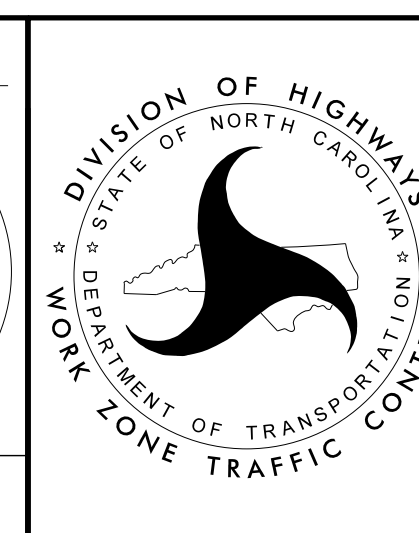


**ROADWAY STANDARD  
DRAWINGS, LEGEND,  
GENERAL NOTES,  
& PHASING**

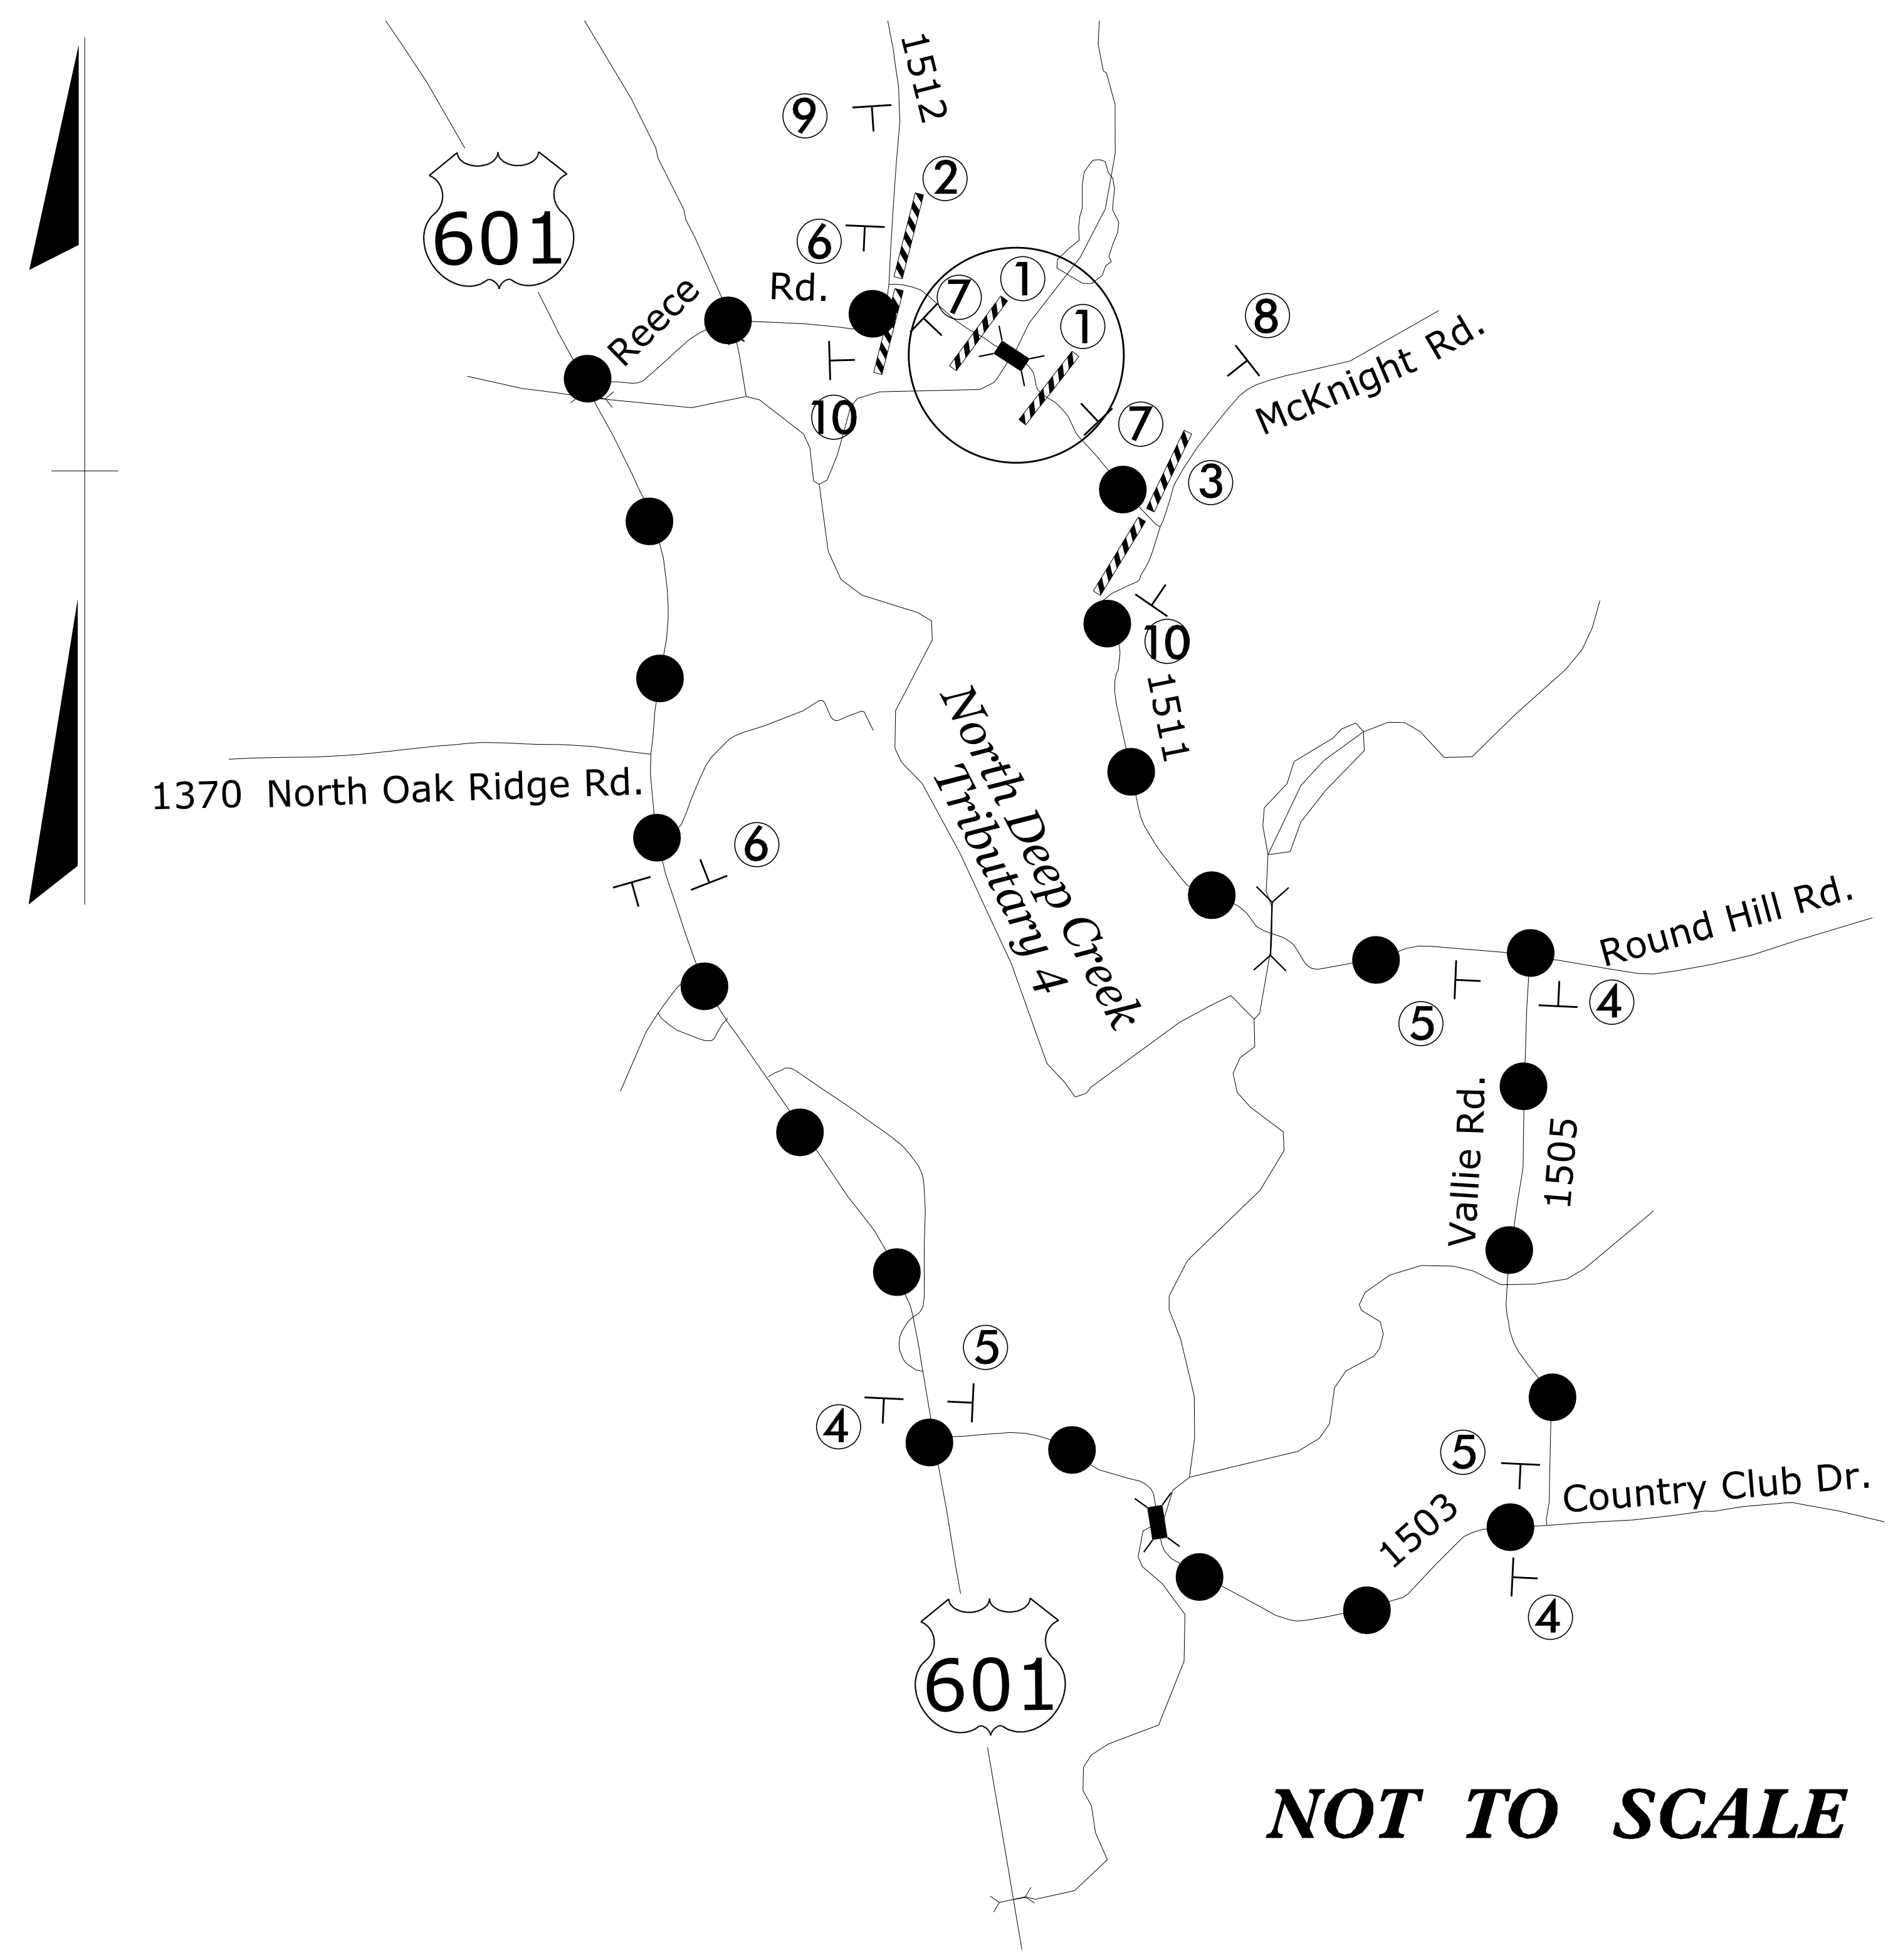

NOT TO SCALE


● ● **DETOUR ROUTE**

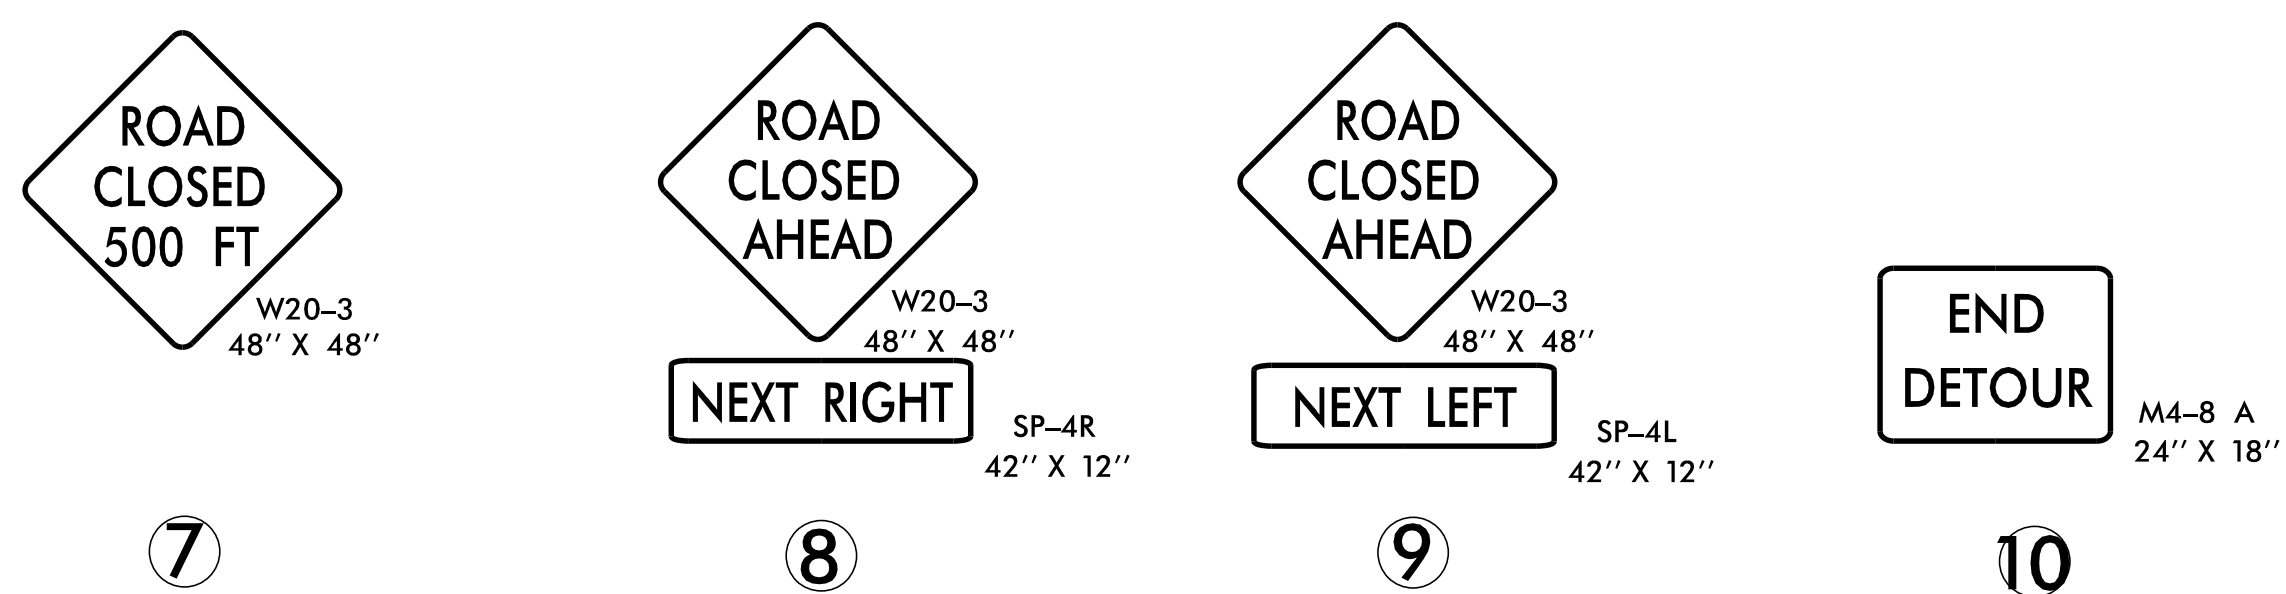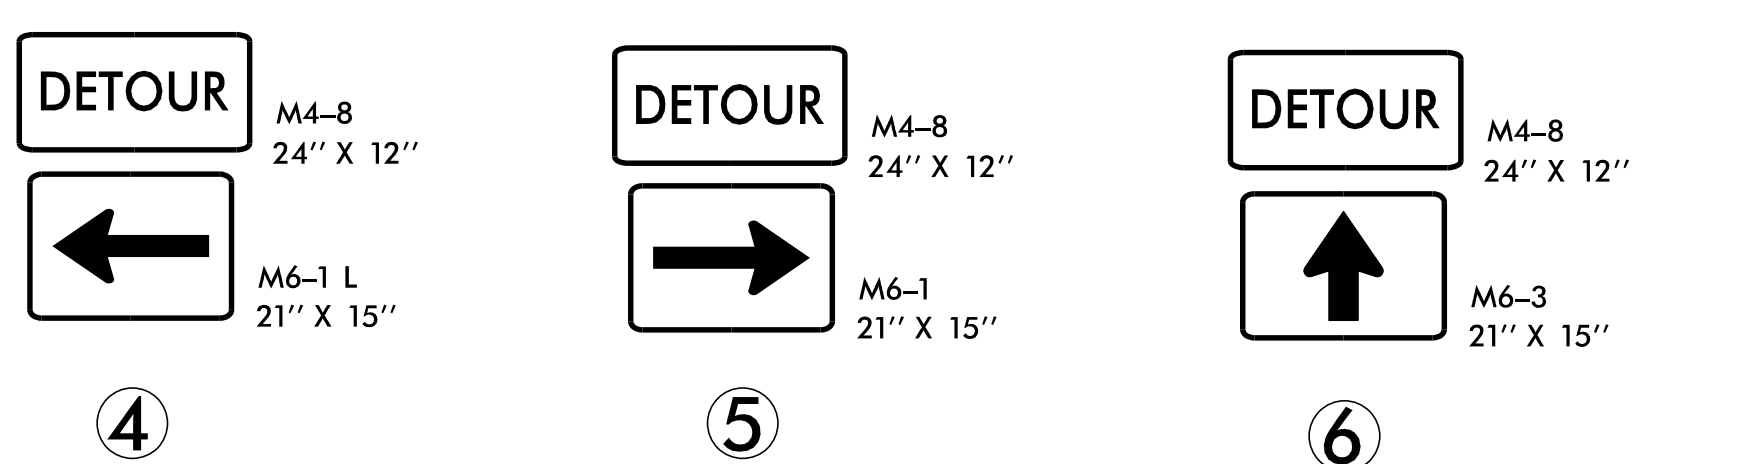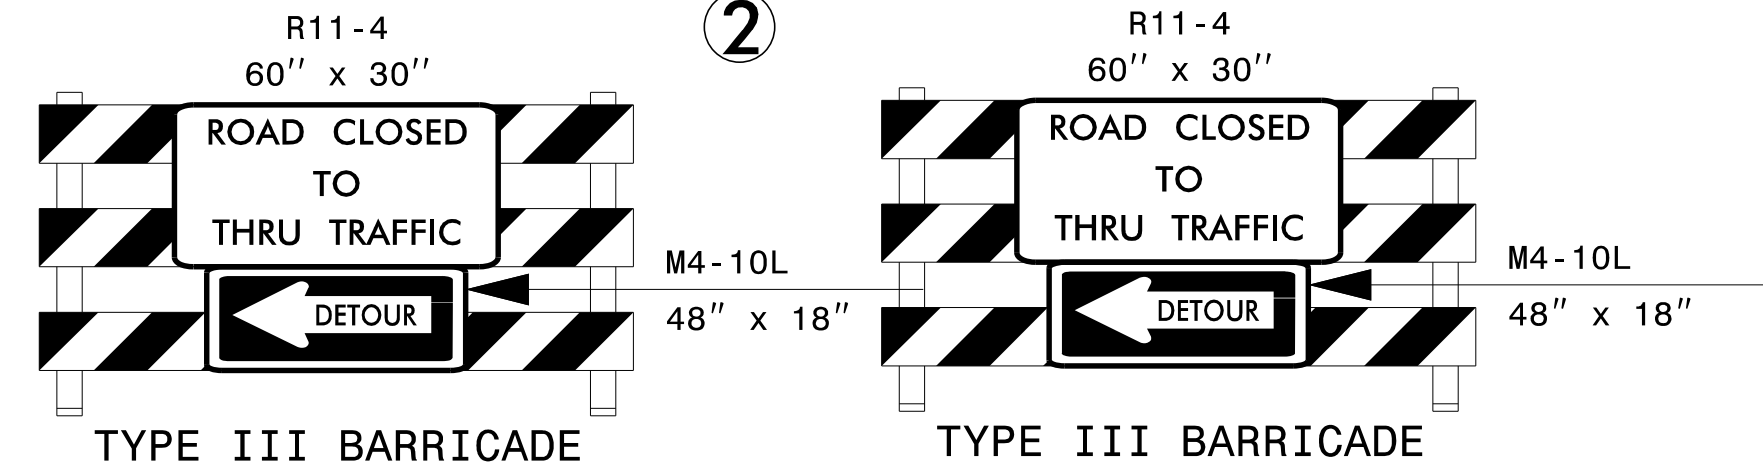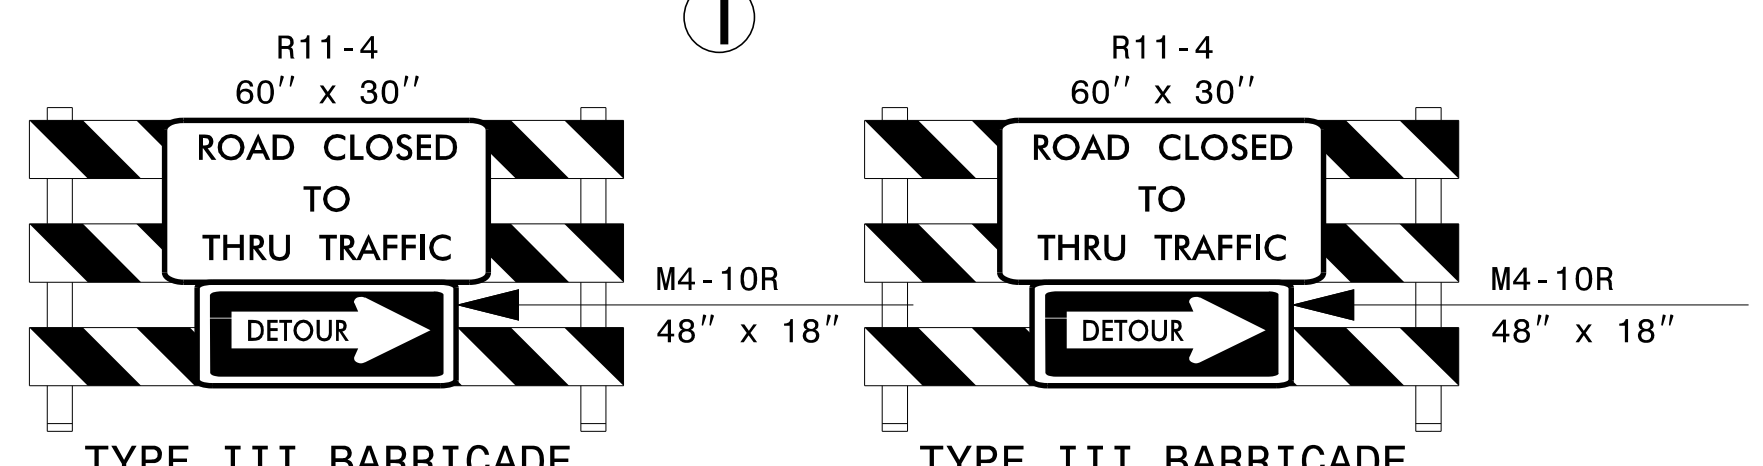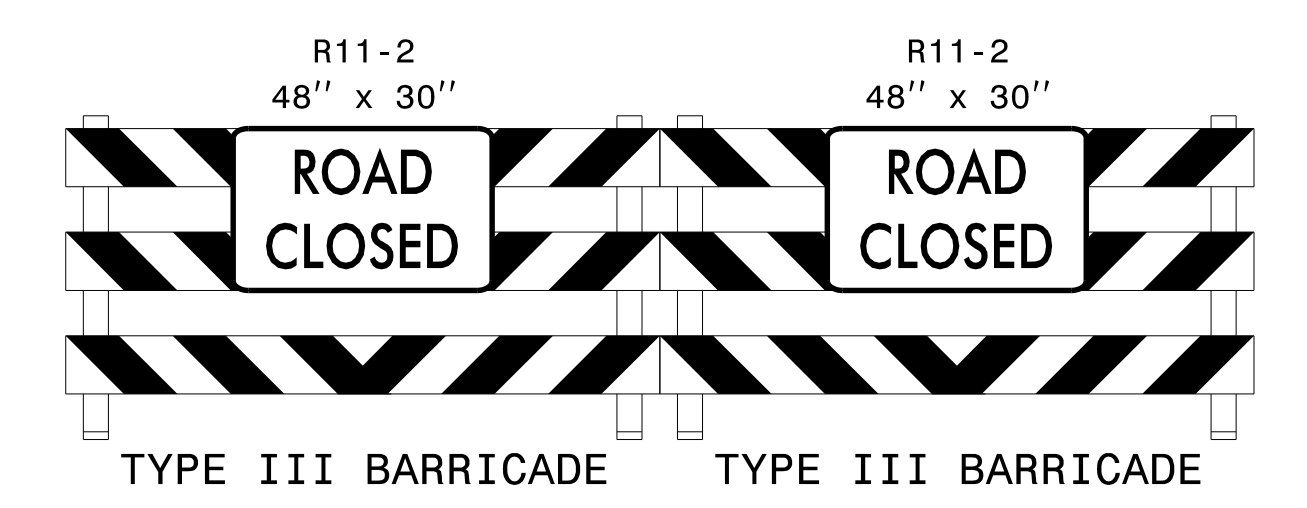

5/25/2022  
N:\D0160\08339-05 BR-0109 NCDOT YADKIN 80 OVER UT FARMERS CREEK\TrafficControl\CP\BR0109\_TMP\_2.dgn  
User: tgraves

**ms consultants, inc.**  
5444 Wake Park Blvd.  
Suite 160  
Raleigh, NC 27607  
NC License Number : C-3239

APPROVED:   
DATE: 4-19-2022

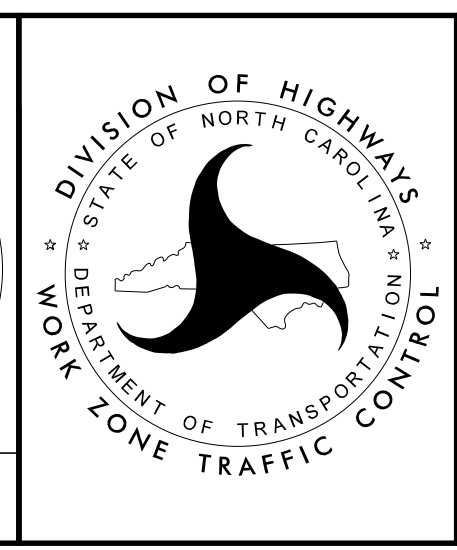

DETOUR ROUTE AND SIGNS

DOCUMENT NOT CONSIDERED FINAL UNLESS ALL SIGNATURES COMPLETED