



NOTES:
FOR NOTES, SEE SHEET 1 OF 4.

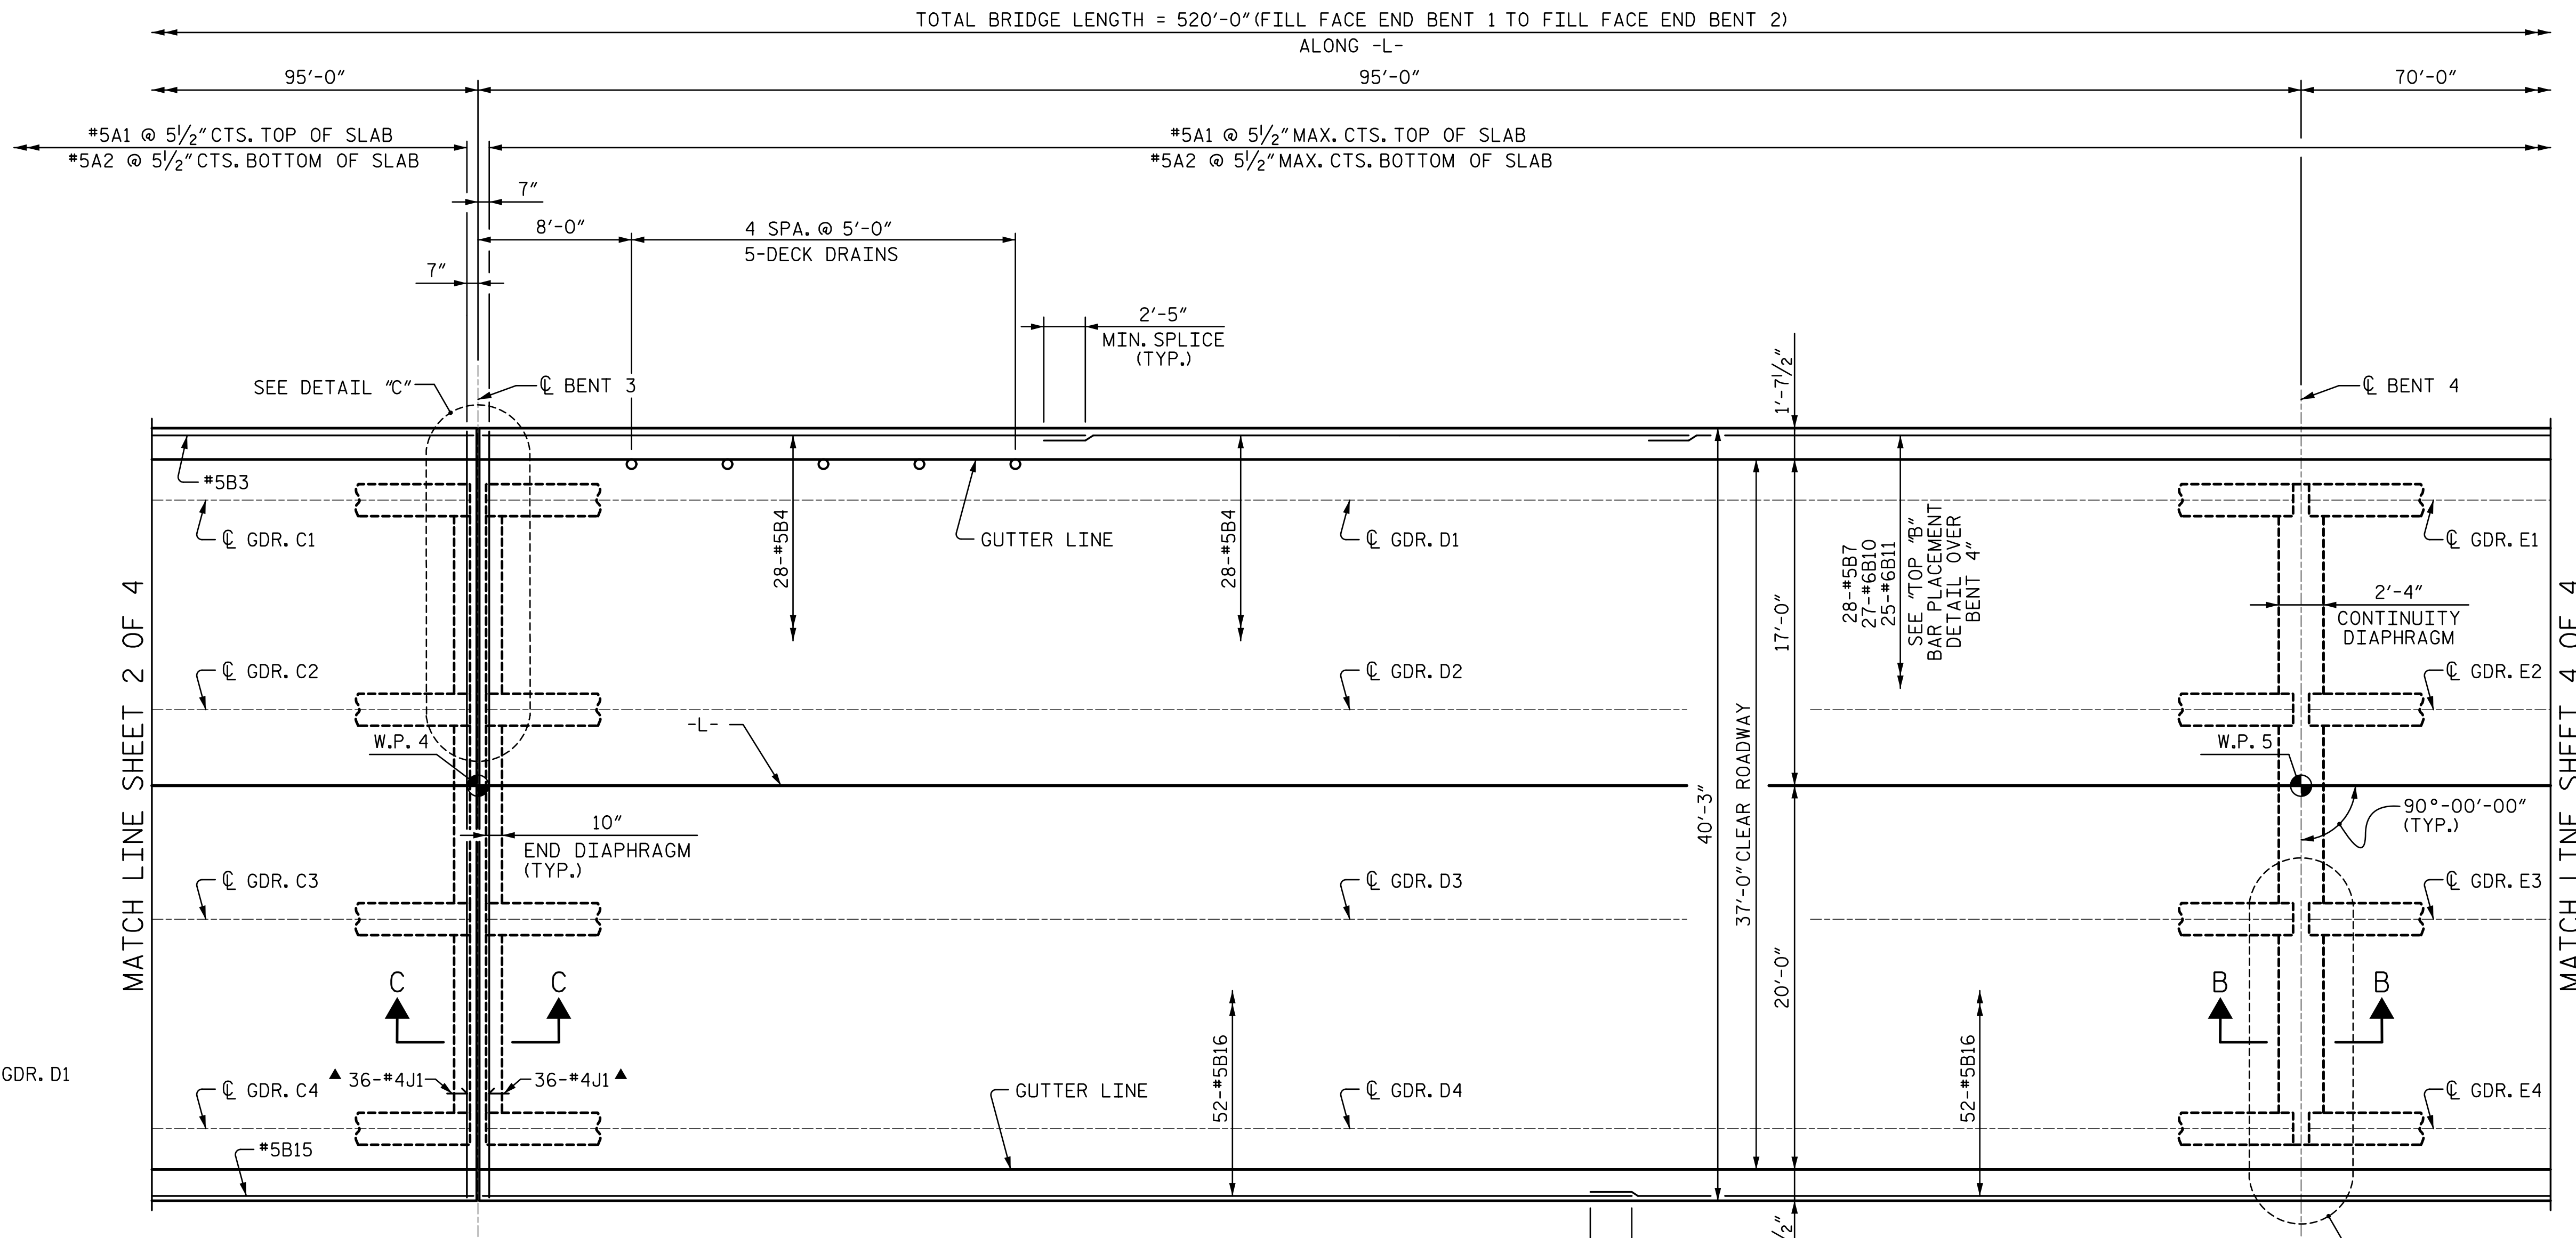


MATCH LINE SHEET 2 OF 4

MATCH LINE SHEET 4 OF 4


"B" BARS
TOP
BOT.

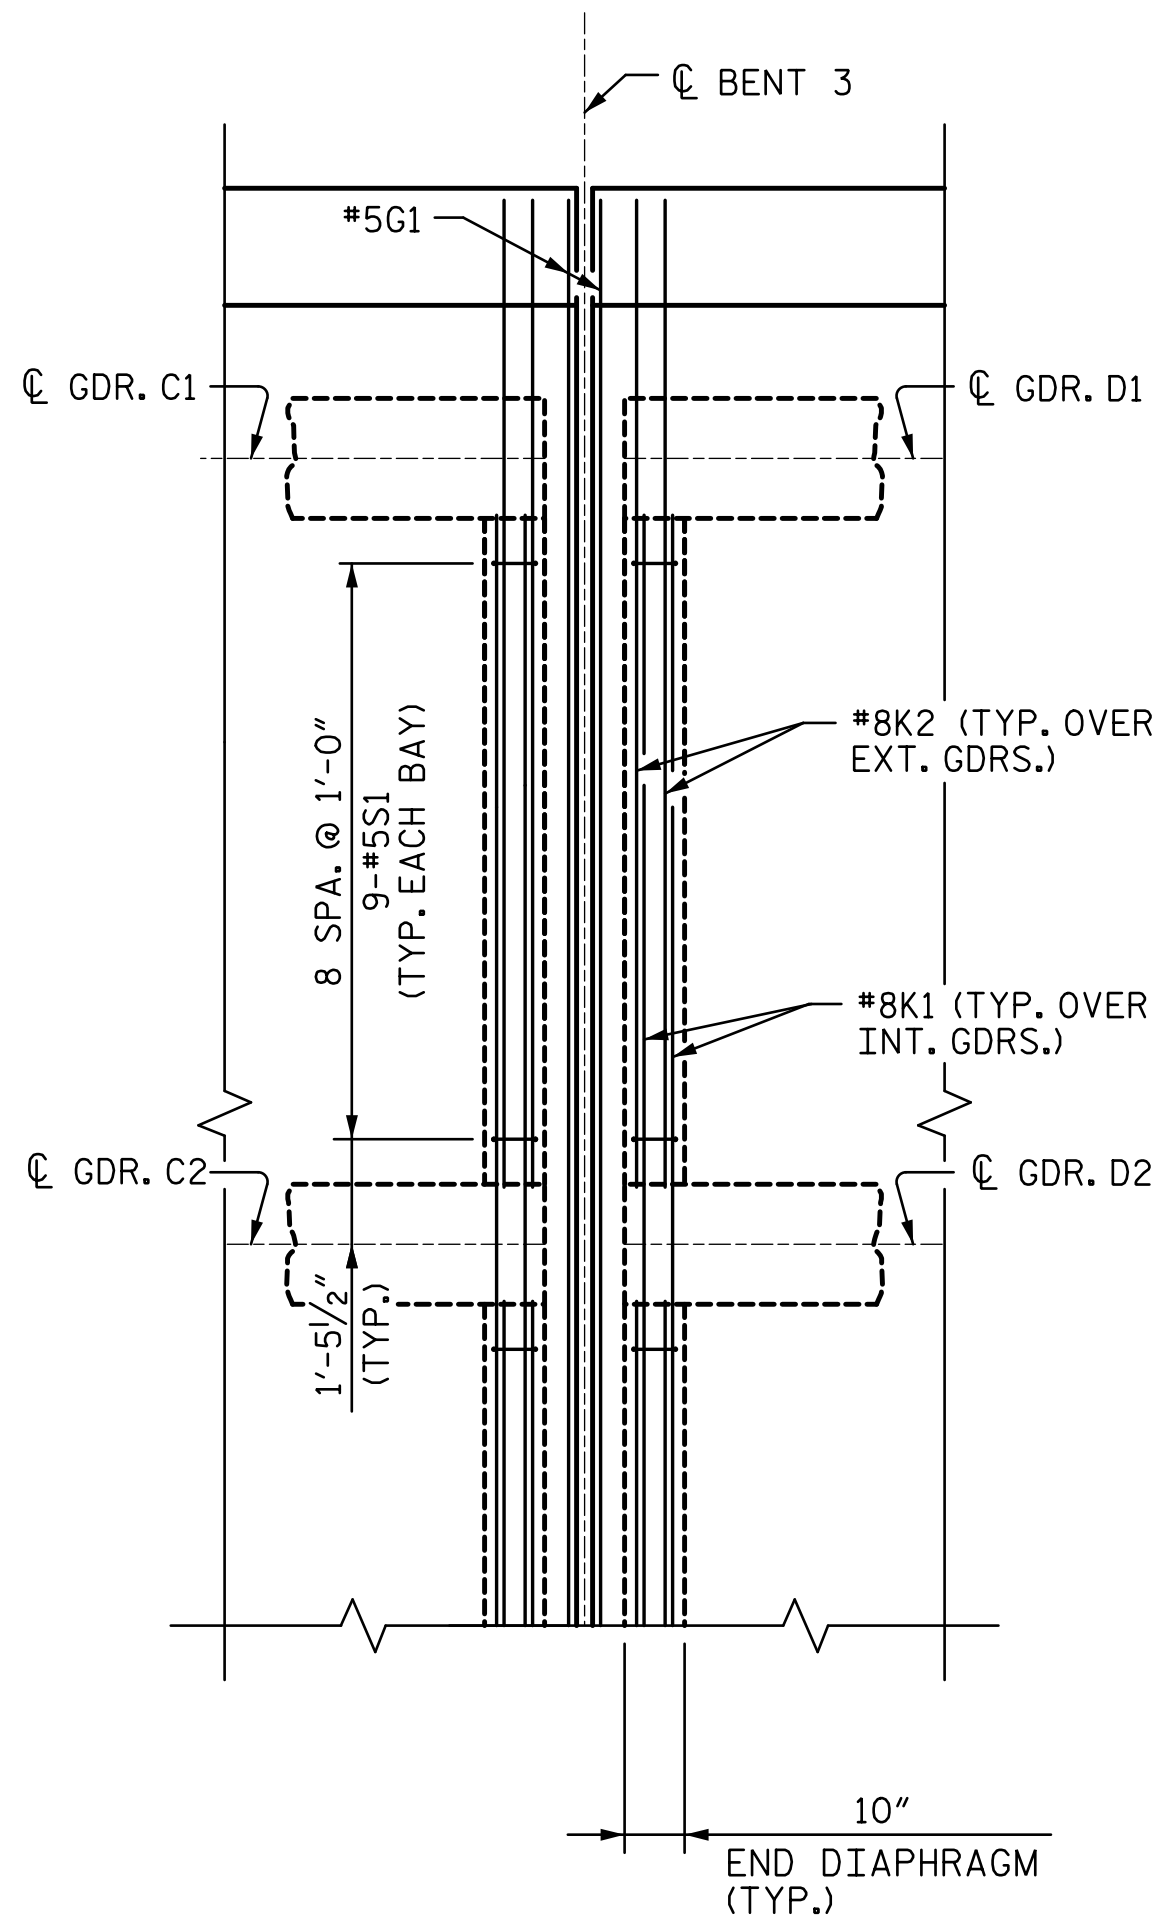

DETAIL "C"
END DIAPHRAGMS AT BENT 3

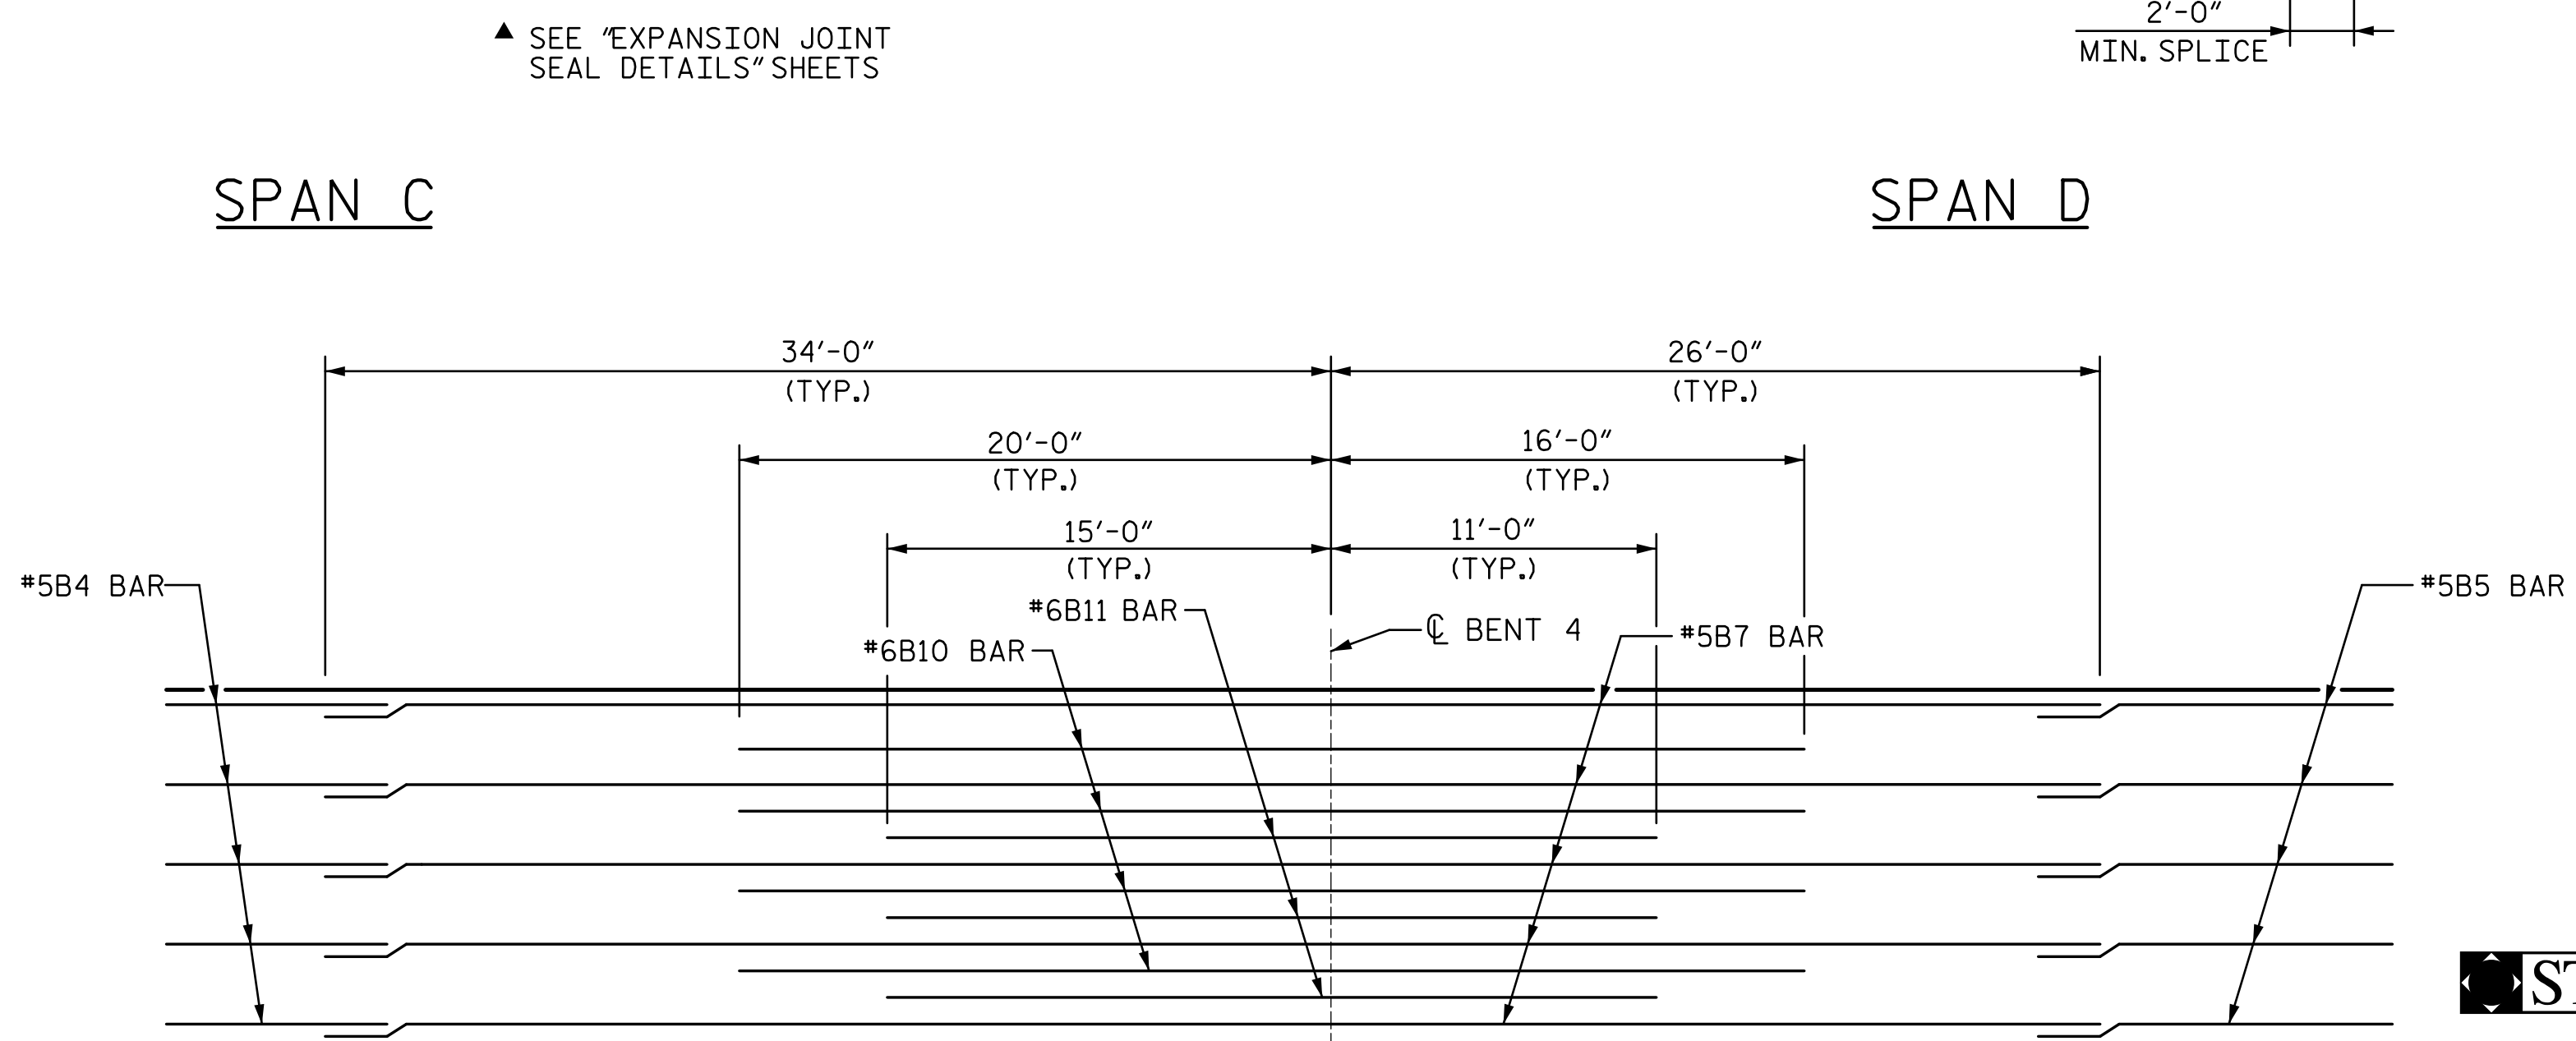

TOP "B" BAR PLACEMENT
DETAIL OVER BENT 4

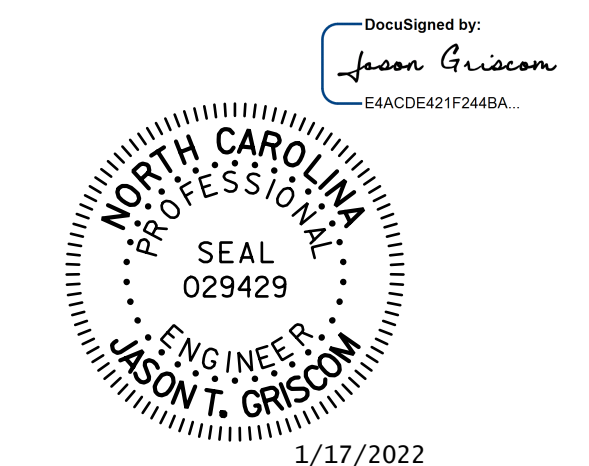

STV 100 YEARS
 STV ENGINEERS, INC.
 900 West Trade St., Suite 715
 Charlotte, NC 28202
 NC License Number F-0991

DOCUMENT NOT CONSIDERED
 FINAL UNLESS ALL
 SIGNATURES COMPLETED

PROJECT NO. B-5810
CABARRUS COUNTY
 STATION: 23+17.00 -L-
 SHEET 3 OF 4

STATE OF NORTH CAROLINA
 DEPARTMENT OF TRANSPORTATION
 RALEIGH

PLAN OF SPANS

REVISIONS				SHEET NO.	
NO.	BY:	DATE:	NO.	BY:	DATE:
1			3		
2			4		

S-10
TOTAL SHEETS
36

1/16/2022 4:50:28 PM R:\Structures\Station\Finals\401_019_B5810_SMU_S3_010_120022.dgn
 1gr1sc.com