
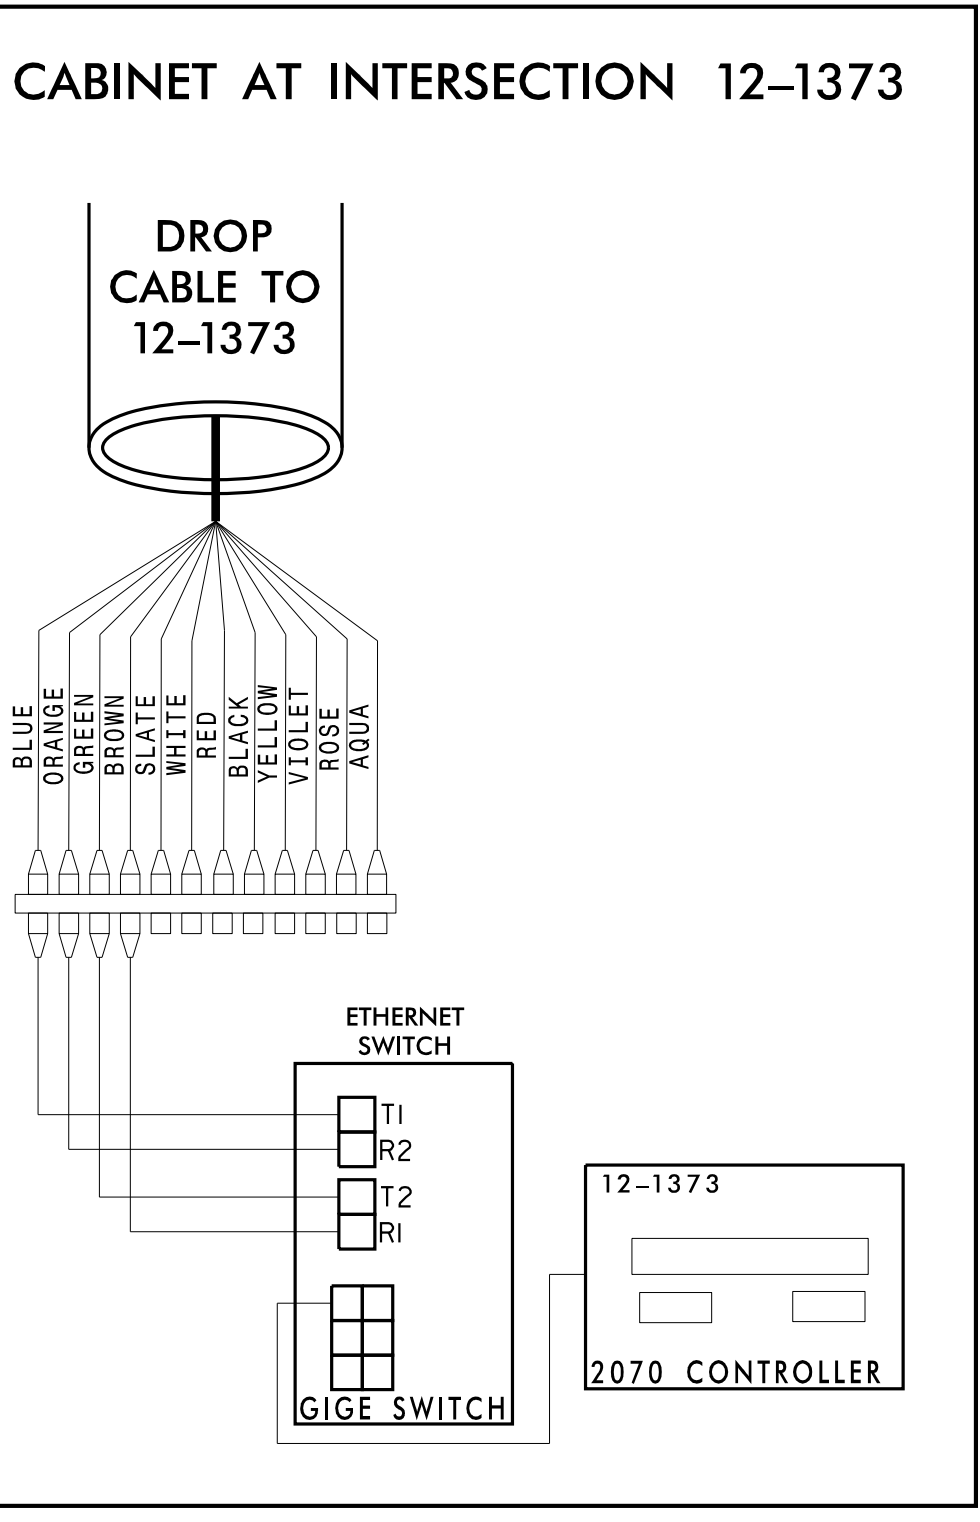


**CHANNEL 2  
SPLICE ENCLOSURE AT  
(NEW HOPE RD. [NC 279] AT MODENA ST./MONTROSE DR.)  
SIG ID 12-1373**

<b>COLOR CODE</b> TIA/EIA 598-C		<b>LEGEND</b>	
(1) BLUE	(7) RED	X	- FUSION SPlice INDIVIDUAL FIBER
(2) ORANGE	(8) BLACK	O	- EXISTING SPlice
(3) GREEN	(9) YELLOW	□	- EXPRESS INDIVIDUAL FIBER
(4) BROWN	(10) VIOLET	EXPRESS	EXPRESS ENTIRE BUFFER TUBE
(5) SLATE	(11) ROSE	SPlice	SPlice ENTIRE BUFFER TUBE OR MAINTAIN IF EXISTING EXPRESSED
(6) WHITE	(12) AQUA	<b>NOTES:</b>	
1. FIBER INTERCONNECT CENTER RACKS ARE SCHEMATIC ONLY - ACTUAL EQUIPMENT FORM MAY VARY.			
2. ETHERNET SWITCH TERMINATION CONFIGURATIONS ARE GENERIC. CONTRACTOR IS RESPONSIBLE FOR DETERMINING /ENSURING PROPER TERMINATION.			
3. CONTRACTOR IS RESPONSIBLE FOR FIELD VERIFYING EXISTING SPlicing. THE CONTRACTOR SHALL COORDINATE WITH THE ENGINEER WHERE EXISTING SPlicing IS NOT AS EXPECTED.			

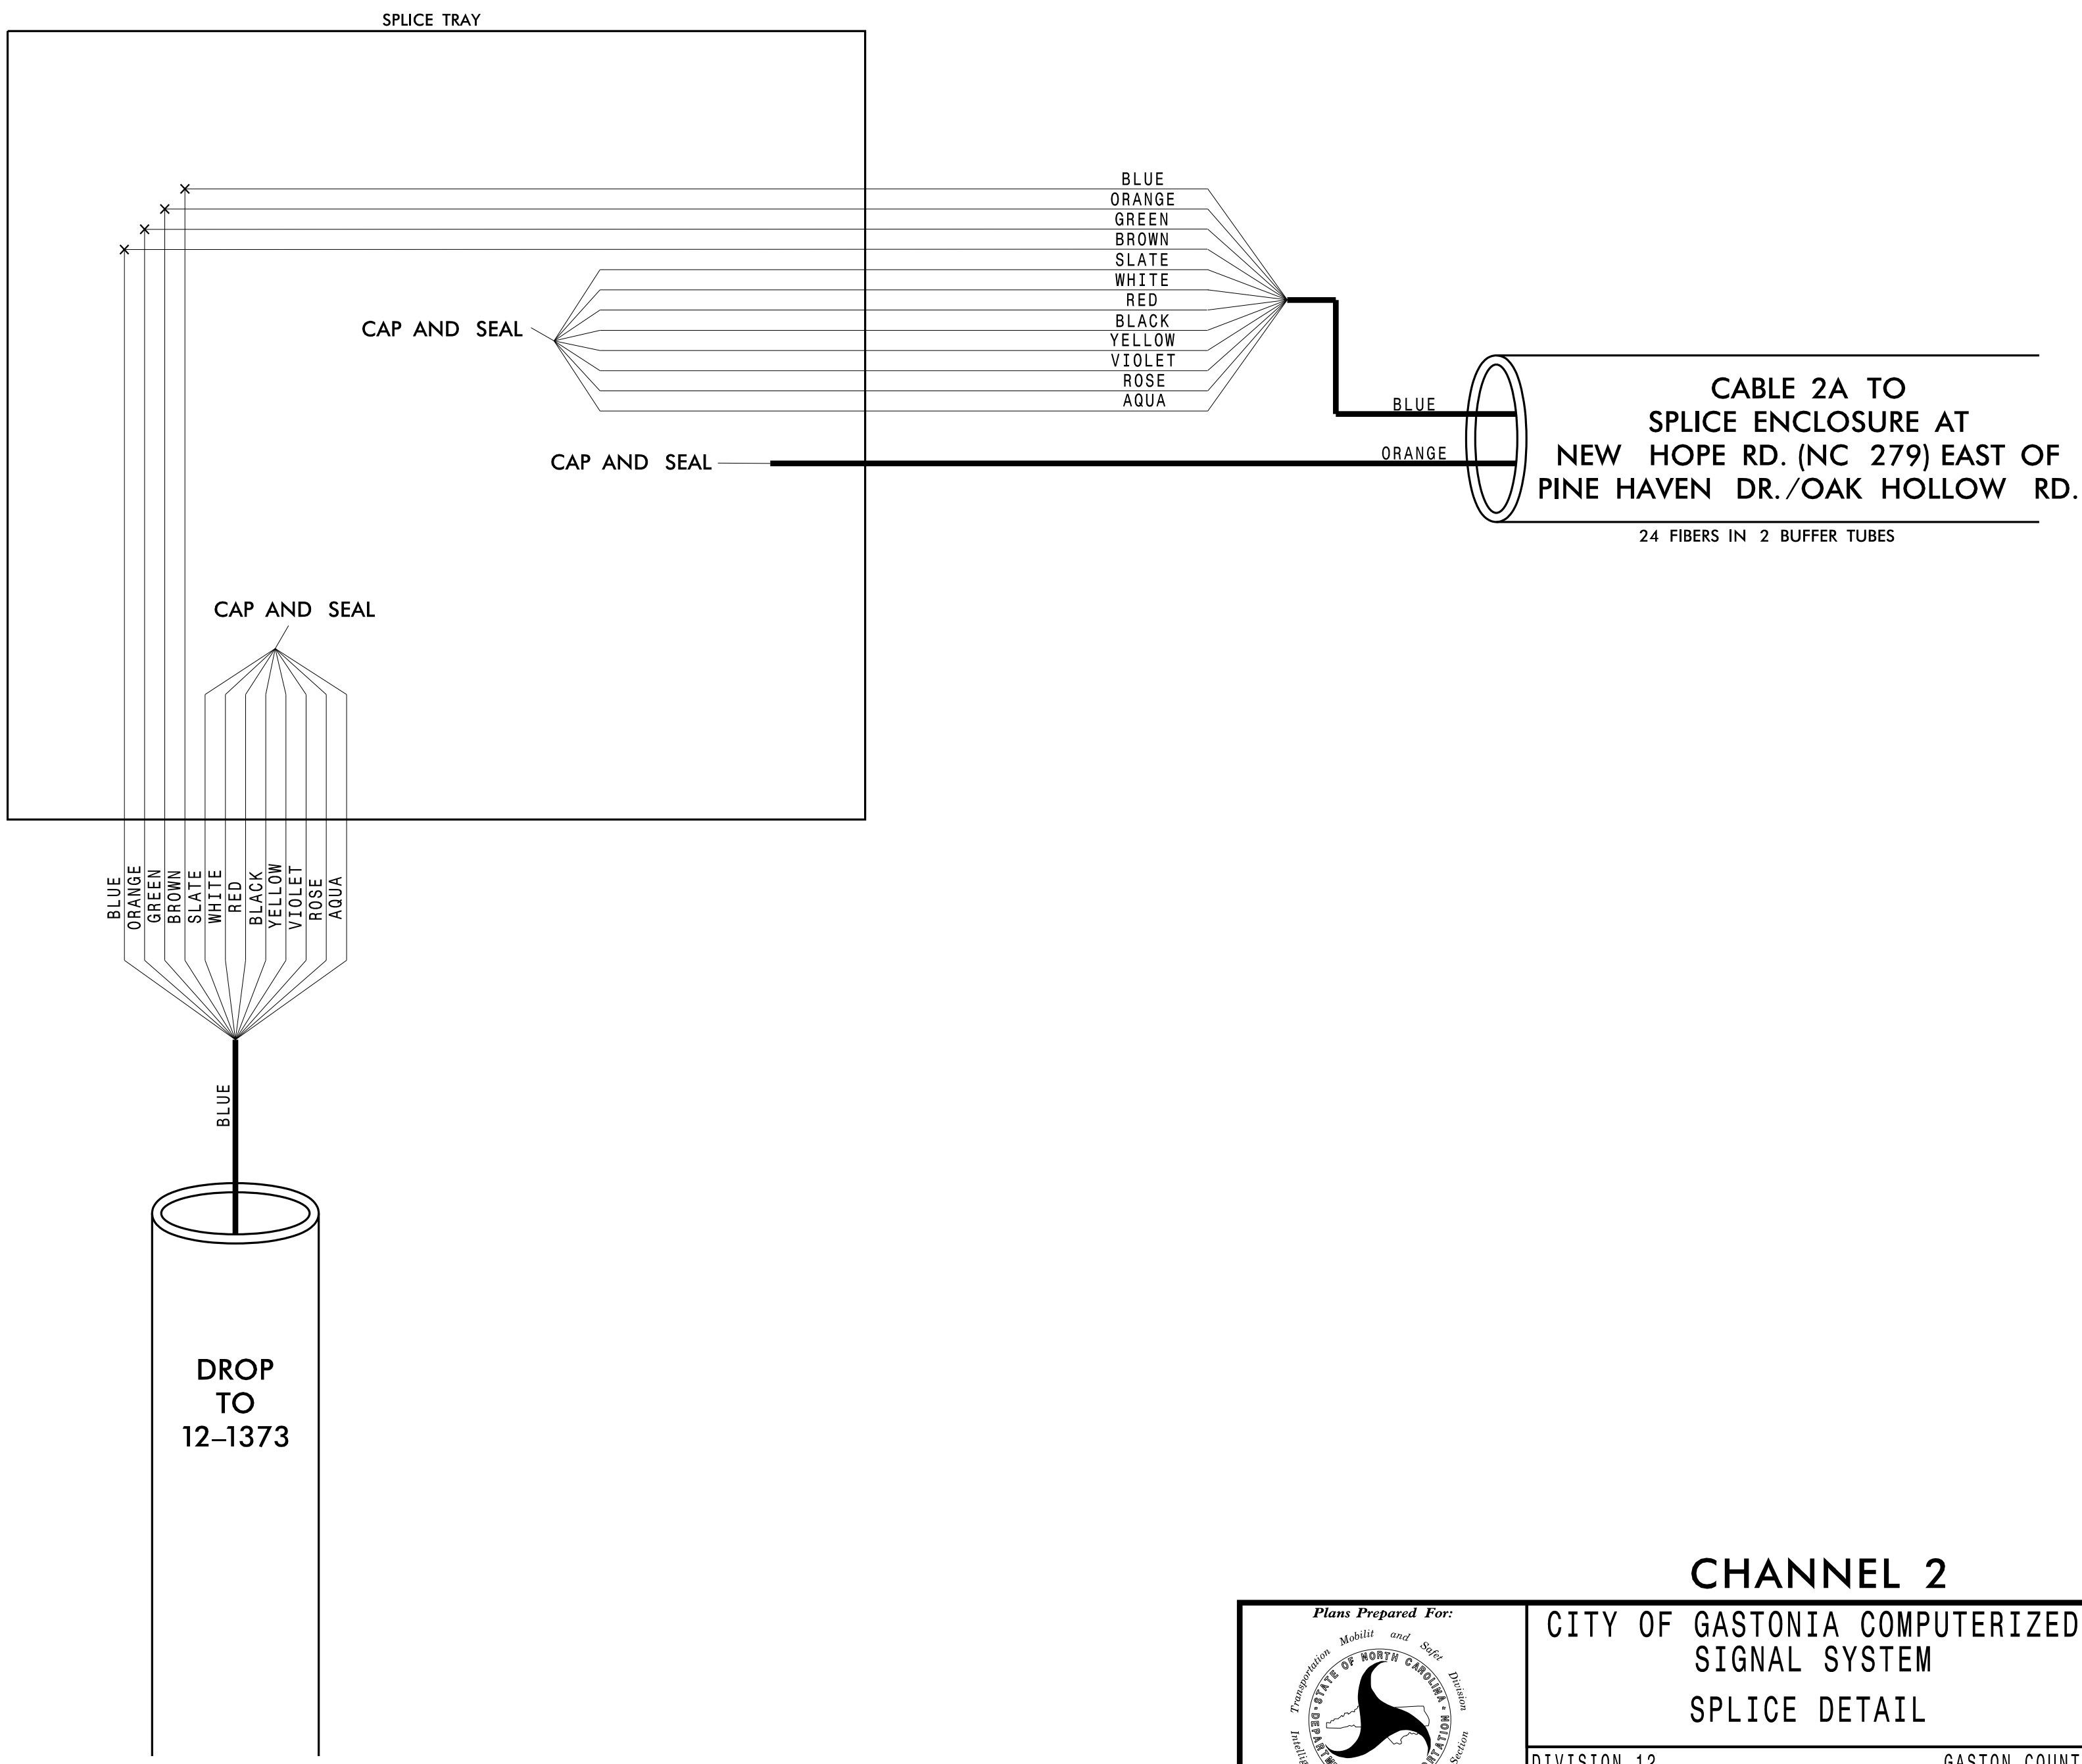

**CHANNEL 2  
CITY OF GASTONIA COMPUTERIZED  
SIGNAL SYSTEM  
SPlice DETAIL**

DIVISION 12		GASTON COUNTY	
PLAN DATE: DECEMBER 2021	REVIEWED BY: K. SMITH	PREPARED BY: S. BUTLER	REVIEWED BY: I. VAN OSDELL
REVISIONS	INIT.	DATE	

SCALE: 0

DocuSigned by: Inger Van Osdel 3/16/2022

CADD File name:

**Kimley»Horn**

NC License #F-0102  
421 Fayetteville St., Suite 600  
Raleigh, NC 27601  
Tel: (919) 677-2000  
Fax: (919) 677-2050

SEAL

NORTH CAROLINA PROFESSIONAL SEAL 028952

REGISTERED PROFESSIONAL ENGINEER

Inger Van Osdel

3/15/2022 \\kimley-horn.com\SE-RAL\NRA\1\PTD\ITS\01036569\_Gastonia\_Signal\_System\6\_Tasks\Splicing\SPL010.dgn