

CHANNEL 2
SPlice ENCLOSURE AT
NEW HOPE RD. (NC 279) EAST OF
PINE HAVEN DR./OAK HOLLOW RD.

COLOR CODE
TIA/EIA 598-C


(1) BLUE	(7) RED
(2) ORANGE	(8) BLACK
(3) GREEN	(9) YELLOW
(4) BROWN	(10) VIOLET
(5) SLATE	(11) ROSE
(6) WHITE	(12) AQUA

LEGEND

X - FUSION SPlice INDIVIDUAL FIBER
 O - EXISTING SPlice
 □ - EXPRESS INDIVIDUAL FIBER

EXPRESS - EXPRESS ENTIRE BUFFER TUBE
 SPlice - SPlice ENTIRE BUFFER TUBE OR MAINTAIN IF EXISTING EXPRESSED

NOTES:
 1. FIBER INTERCONNECT CENTER RACKS ARE SCHEMATIC ONLY - ACTUAL EQUIPMENT FORM MAY VARY.
 2. ETHERNET SWITCH TERMINATION CONFIGURATIONS ARE GENERIC. CONTRACTOR IS RESPONSIBLE FOR DETERMINING /ENSURING PROPER TERMINATION.
 3. CONTRACTOR IS RESPONSIBLE FOR FIELD VERIFYING EXISTING SPlicing. THE CONTRACTOR SHALL COORDINATE WITH THE ENGINEER WHERE EXISTING SPlicing IS NOT AS EXPECTED.

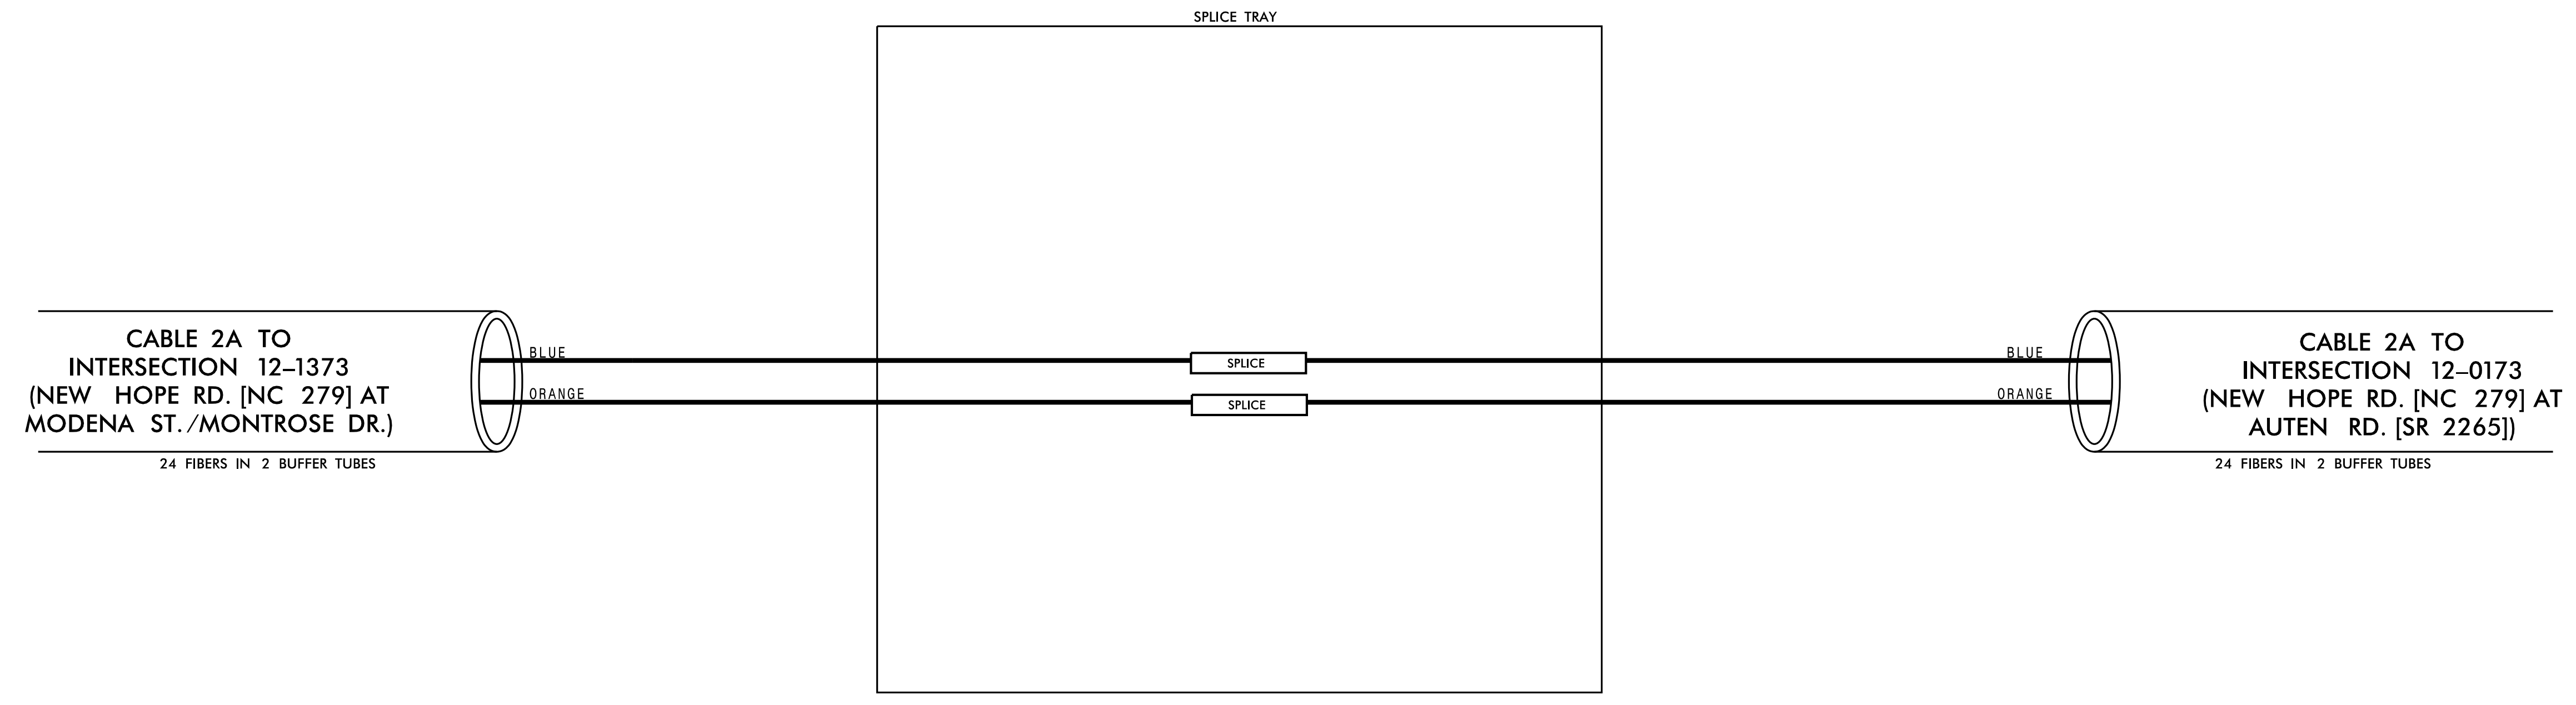

3/15/2022
\\kimley-horn.com\SE\RAL\NRA\TPTD\ITS\01036569_Gastonia_Signal_System\6_Tasks\Splicing_SPL011.dgn



Plans Prepared For:
 Transportation, Mobility and Safe Division
 DEPARTMENT OF NORTH CAROLINA TRANSPORTATION
 250 N. Greenfield Place, Garner, NC 27529

CITY OF GASTONIA COMPUTERIZED SIGNAL SYSTEM
SPlice DETAIL

DIVISION 12 GASTON COUNTY
 PLAN DATE: DECEMBER 2021 REVIEWED BY: K. SMITH
 PREPARED BY: S. BUTLER REVIEWED BY: I. VAN OSDELL

Kimley»Horn
 NC License #F-0102
 421 Fayetteville St., Suite 600
 Raleigh, NC 27601
 Tel: (919) 677-2000
 Fax: (919) 677-2050

SEAL

NORTH CAROLINA PROFESSIONAL ENGINEER
 SEAL 028952
 I. VAN OSDELL

DocuSigned by:
 Inger Van OsdeLL 3/16/2022

REVISIONS INIT. DATE

CADD Filename: