

CHANNEL 2
SPLICE ENCLOSURE AT
NEW HOPE RD. (NC 279) AT
BURTONWOOD DR.
SIG ID 12-0152 (NEW HOPE RD. [NC 279]
AT BURTONWOOD DR.)
SIG ID 12-1354 (NEW HOPE RD. [NC 279]
AT COUNTRY CLUB RD.)

COLOR CODE
TIA/EIA 598-C






| | |
|------------|-------------|
| (1) BLUE | (7) RED |
| (2) ORANGE | (8) BLACK |
| (3) GREEN | (9) YELLOW |
| (4) BROWN | (10) VIOLET |
| (5) SLATE | (11) ROSE |
| (6) WHITE | (12) AQUA |

LEGEND

X - FUSION SPLICE INDIVIDUAL FIBER
 O - EXISTING SPLICE
 □ - EXPRESS INDIVIDUAL FIBER

EXPRESS - EXPRESS ENTIRE BUFFER TUBE
 SPLICE - SPLICE ENTIRE BUFFER TUBE OR MAINTAIN IF EXISTING EXPRESSED

NOTES:
 1. FIBER INTERCONNECT CENTER RACKS ARE SCHEMATIC ONLY - ACTUAL EQUIPMENT FORM MAY VARY.
 2. ETHERNET SWITCH TERMINATION CONFIGURATIONS ARE GENERIC. CONTRACTOR IS RESPONSIBLE FOR DETERMINING /ENSURING PROPER TERMINATION.
 3. CONTRACTOR IS RESPONSIBLE FOR FIELD VERIFYING EXISTING SPlicing. THE CONTRACTOR SHALL COORDINATE WITH THE ENGINEER WHERE EXISTING SPlicing IS NOT AS EXPECTED.

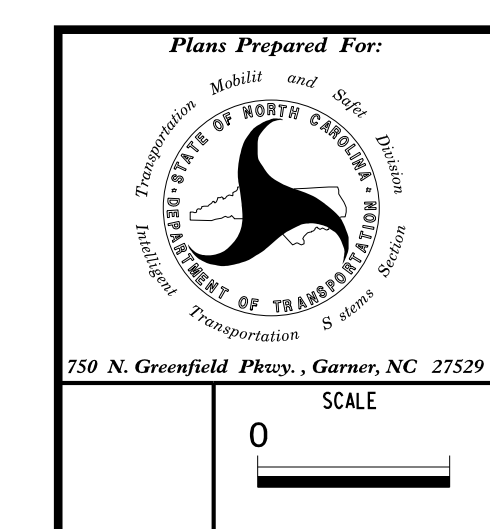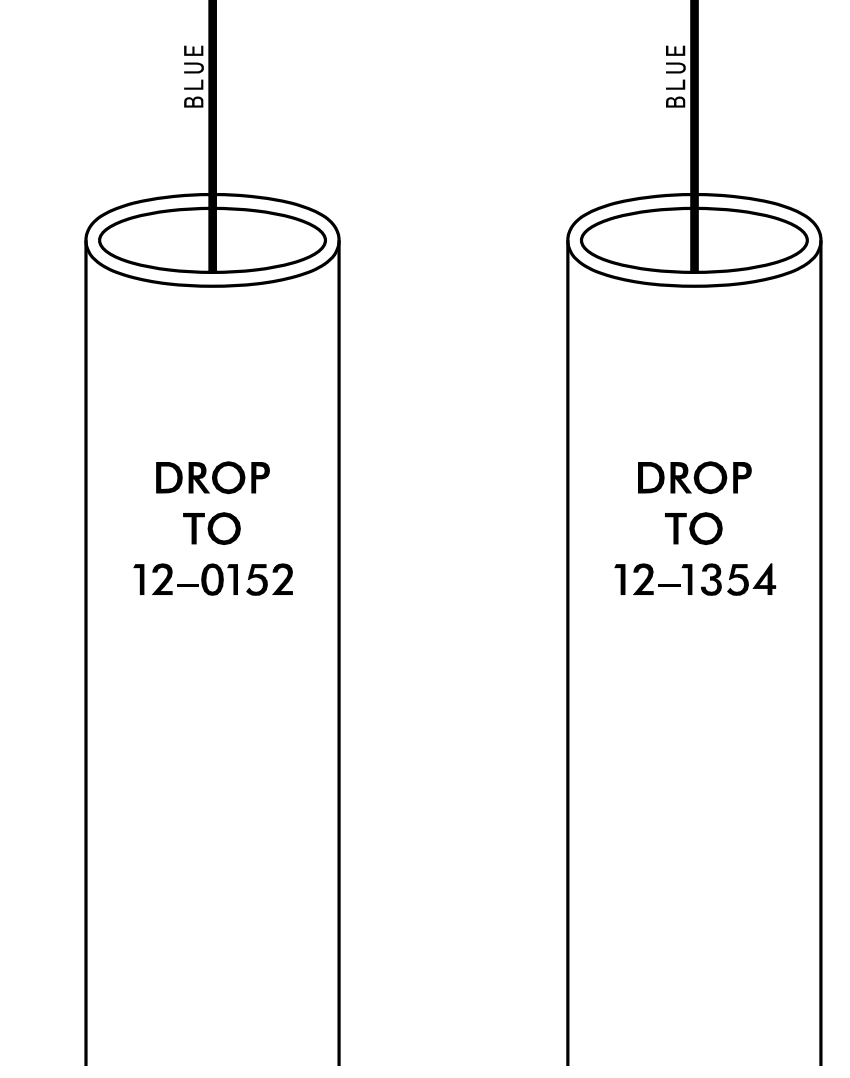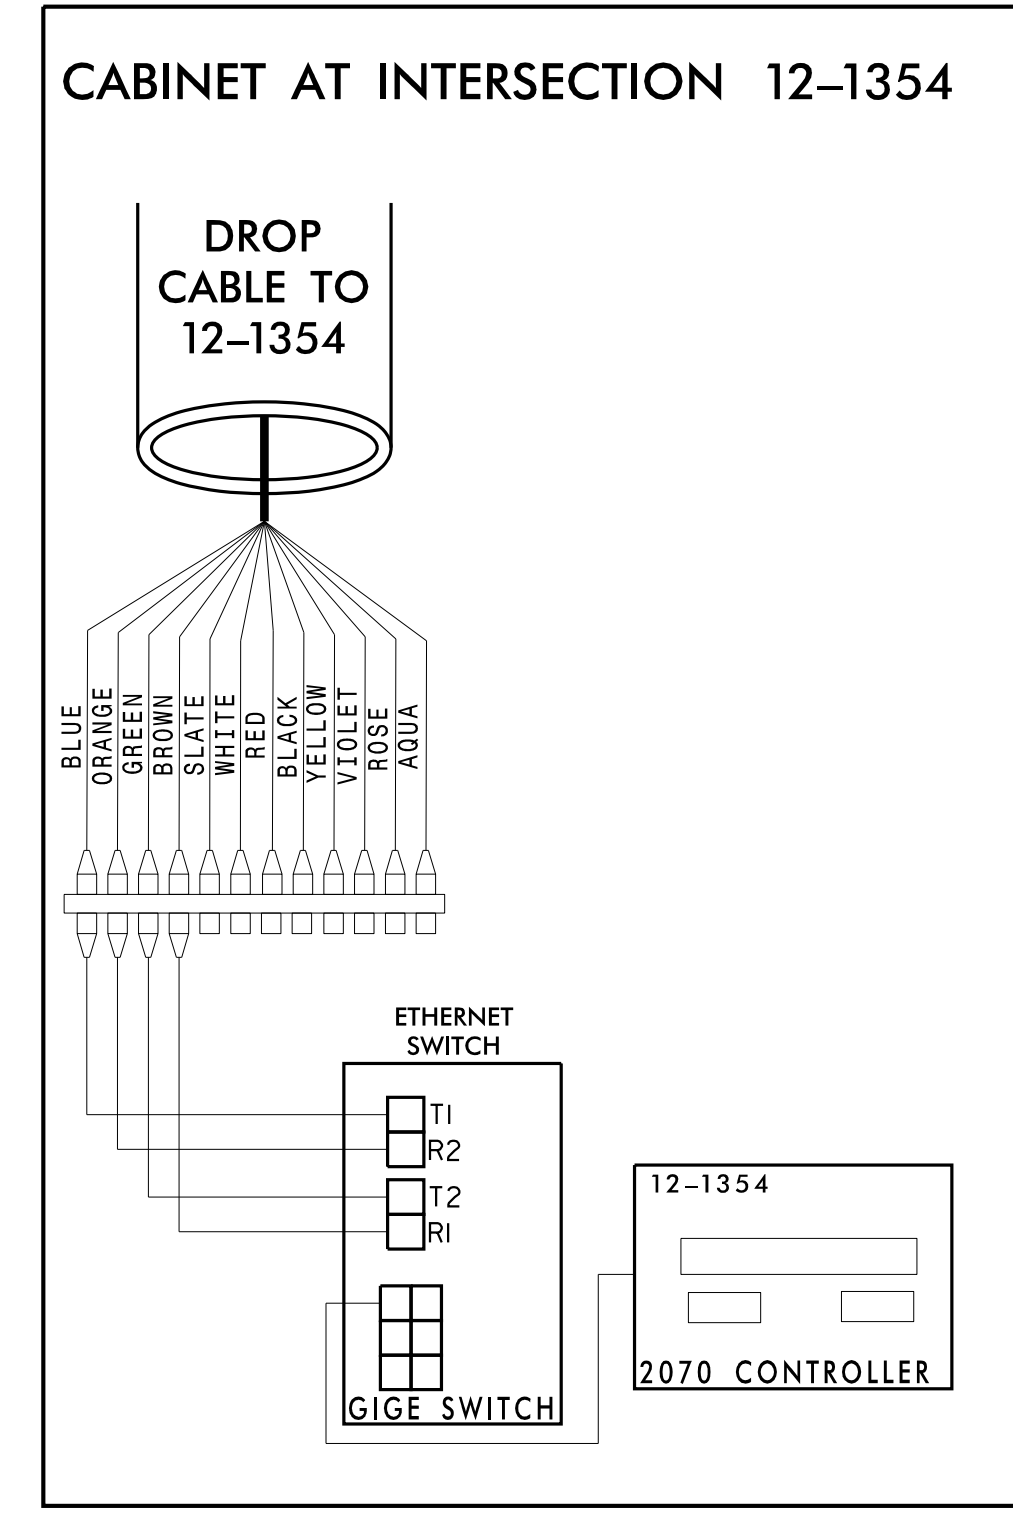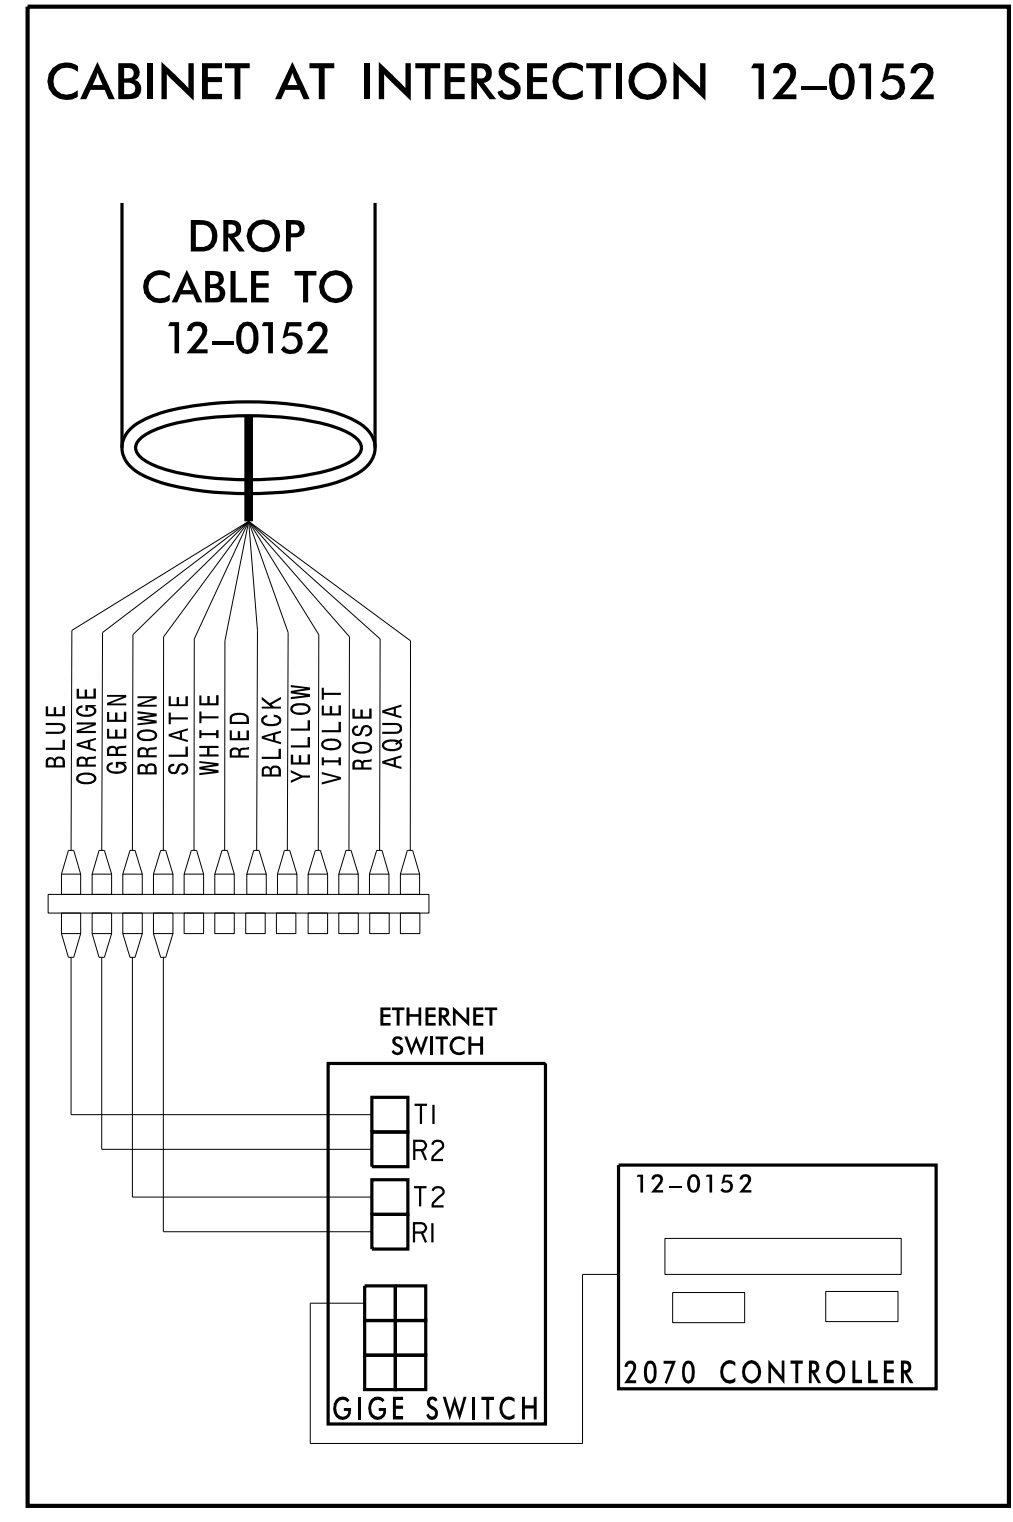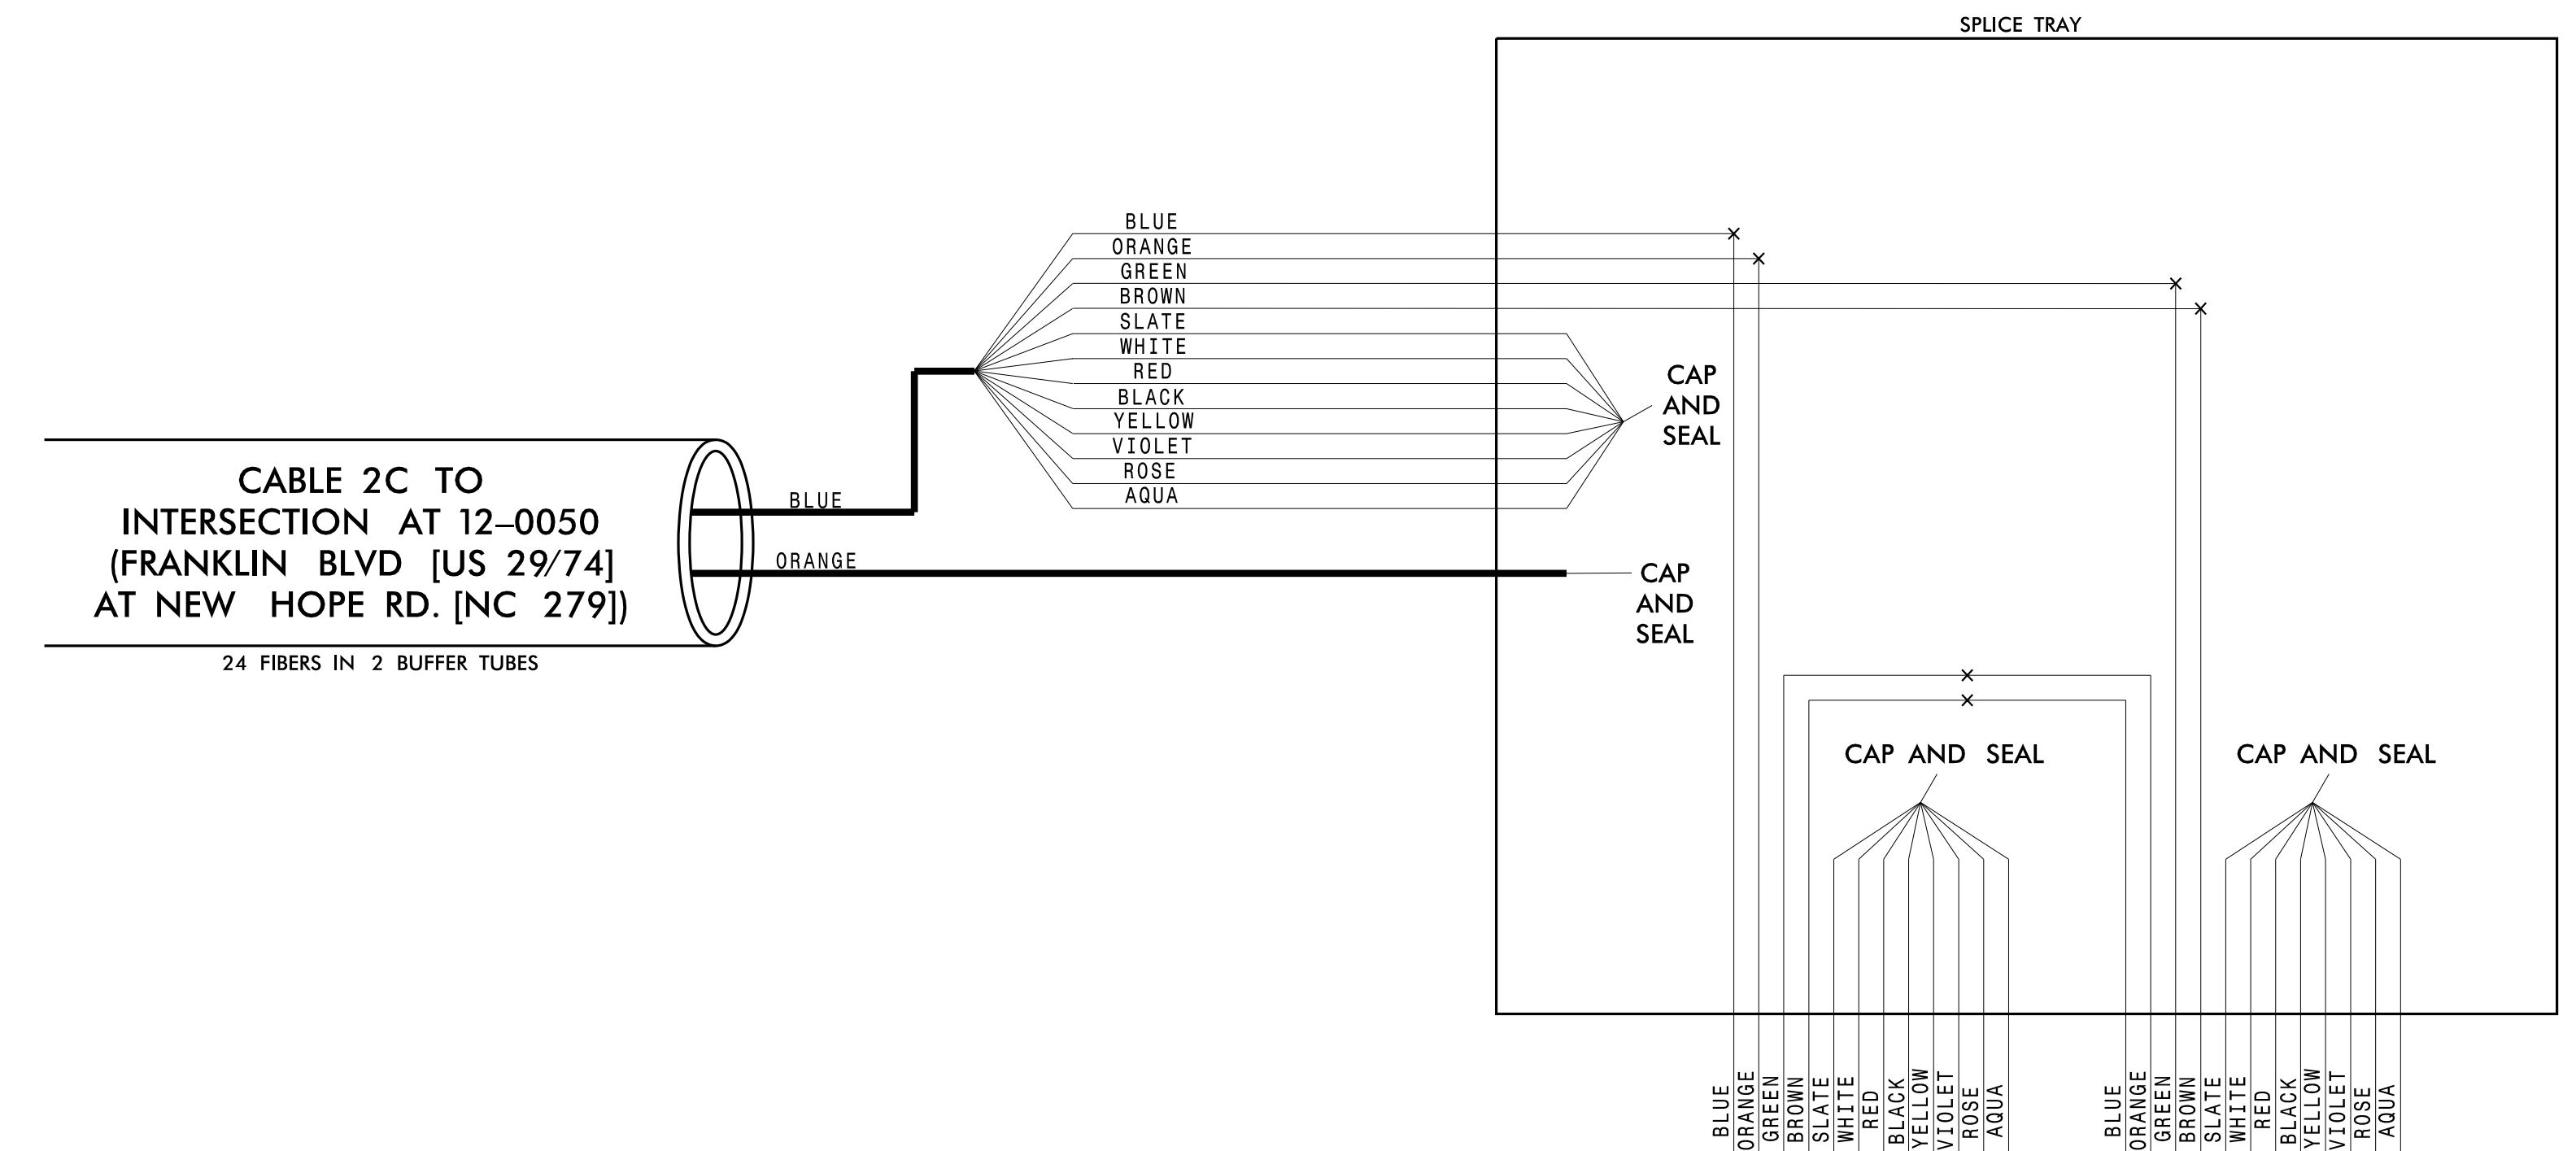

CHANNEL 2
CITY OF GASTONIA COMPUTERIZED SIGNAL SYSTEM
SPLICE DETAIL

| | | | |
|--------------------------|-----------------------|------------------------|----------------------------|
| DIVISION 12 | | GASTON COUNTY | |
| PLAN DATE: DECEMBER 2021 | REVIEWED BY: K. SMITH | PREPARED BY: S. BUTLER | REVIEWED BY: I. VAN OSDELL |
| SCALE: 0 | REVISIONS | INIT. | DATE |

Kimley»Horn
 NC License #F-0102
 421 Fayetteville St., Suite 600
 Raleigh, NC 27601
 Tel: (919) 677-2000
 Fax: (919) 677-2050

SEAL
 NORTH CAROLINA PROFESSIONAL ENGINEER
 No. 028952
 Inger Van Osdel
 3/16/2022

3/15/2022 \\kimley-horn.com\SE-RAL\NRA\TPTD\ITS\01036569 Gastonia Signal System\6 Tasks\Splicing\SPL018.dgn