

CHANNEL 4
SPLICE ENCLOSURE AT
SECOND AVE. AT AVON ST.
SIG ID 12-0044 (FRANKLIN BLVD. [US 29/74] AT
AVON ST.)

COLOR CODE
TIA/EIA 598-C

(1) BLUE	(7) RED
(2) ORANGE	(8) BLACK
(3) GREEN	(9) YELLOW
(4) BROWN	(10) VIOLET
(5) SLATE	(11) ROSE
(6) WHITE	(12) AQUA




LEGEND

X - FUSION SPLICE INDIVIDUAL FIBER
 O - EXISTING SPLICE
 □ - EXPRESS INDIVIDUAL FIBER

EXPRESS - EXPRESS ENTIRE BUFFER TUBE
 SPLICE - SPLICE ENTIRE BUFFER TUBE OR MAINTAIN IF EXISTING EXPRESSED

NOTES:

- FIBER INTERCONNECT CENTER RACKS ARE SCHEMATIC ONLY - ACTUAL EQUIPMENT FORM MAY VARY.
- ETHERNET SWITCH TERMINATION CONFIGURATIONS ARE GENERIC. CONTRACTOR IS RESPONSIBLE FOR DETERMINING /ENSURING PROPER TERMINATION.
- CONTRACTOR IS RESPONSIBLE FOR FIELD VERIFYING EXISTING SPlicing. THE CONTRACTOR SHALL COORDINATE WITH THE ENGINEER WHERE EXISTING SPlicing IS NOT AS EXPECTED.

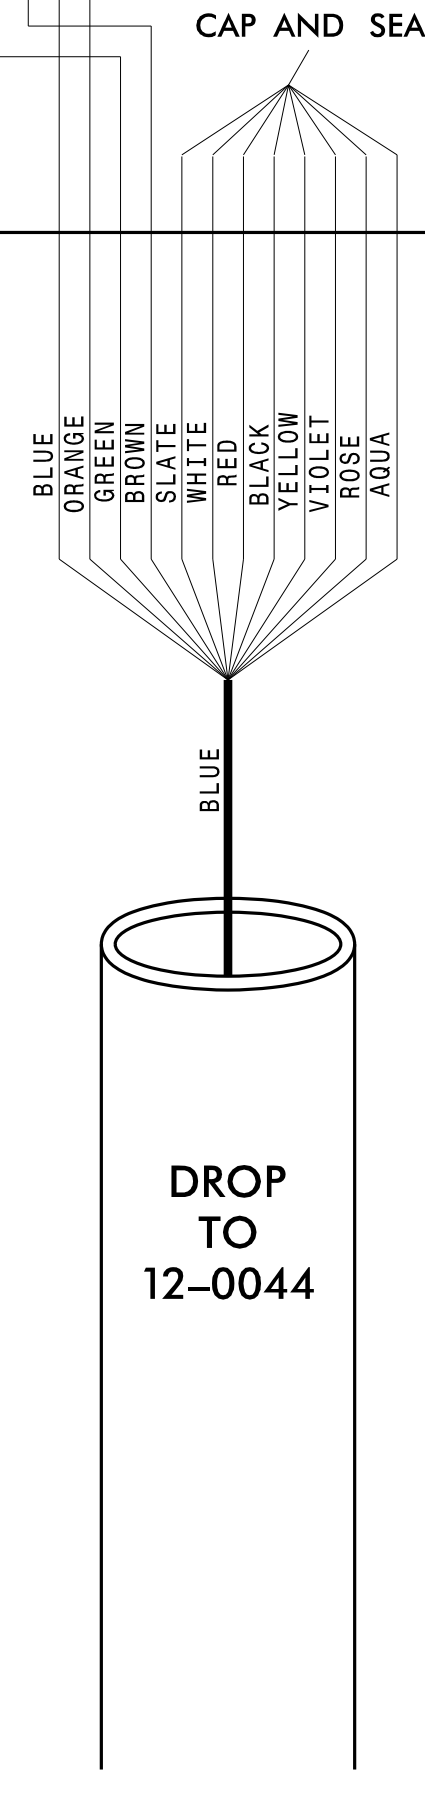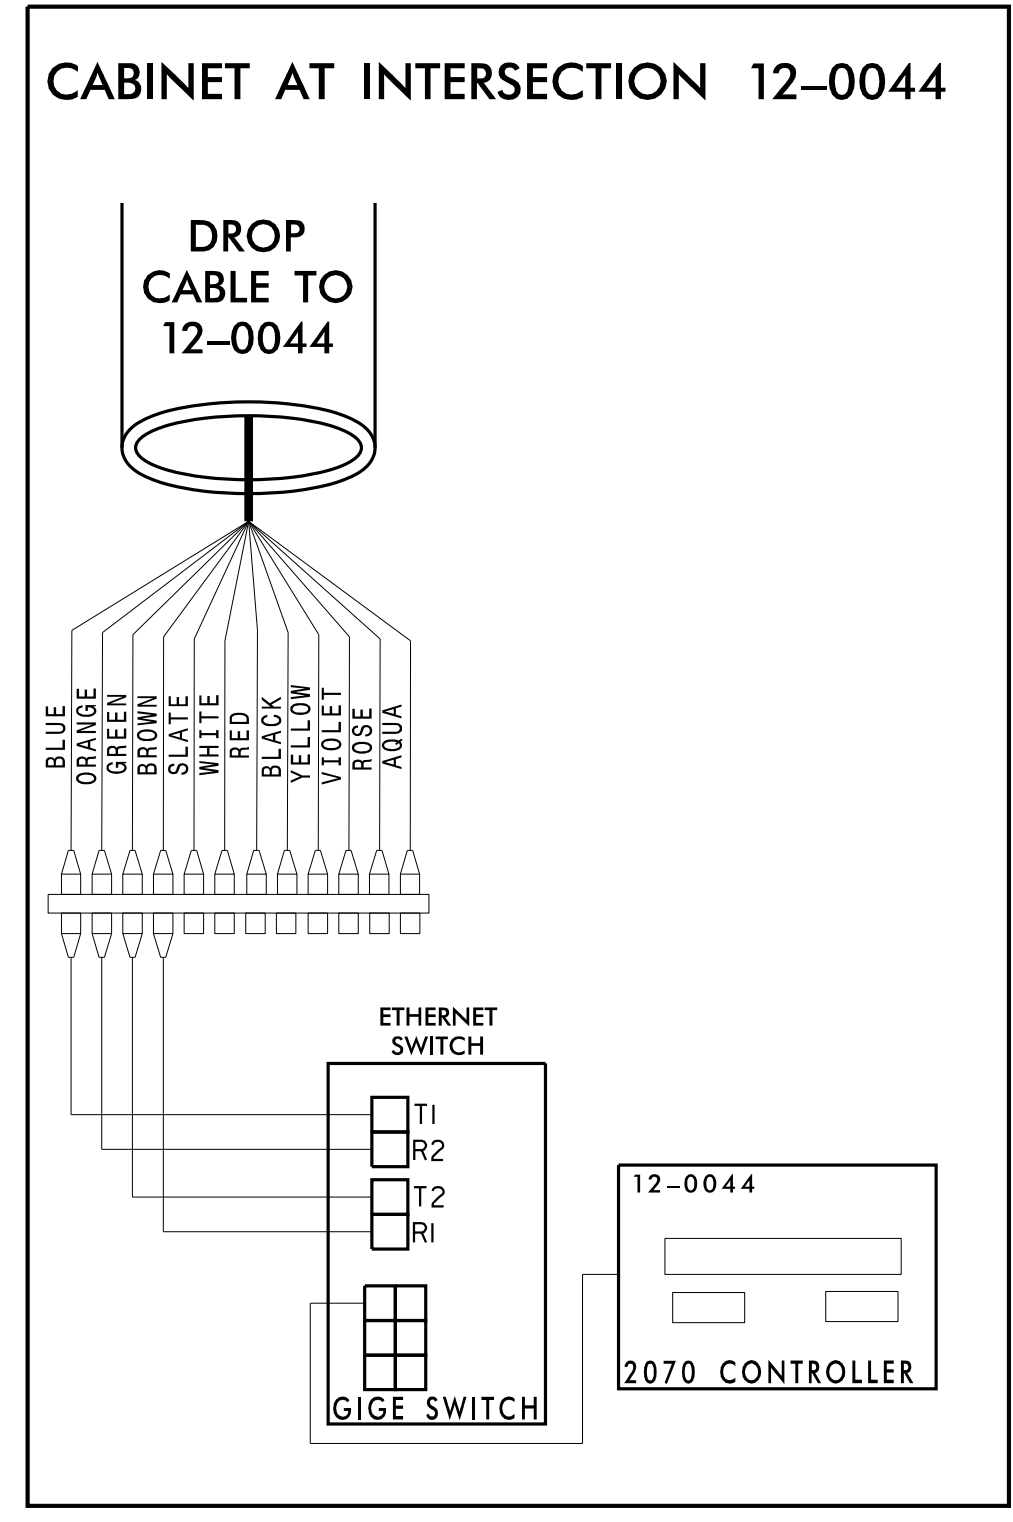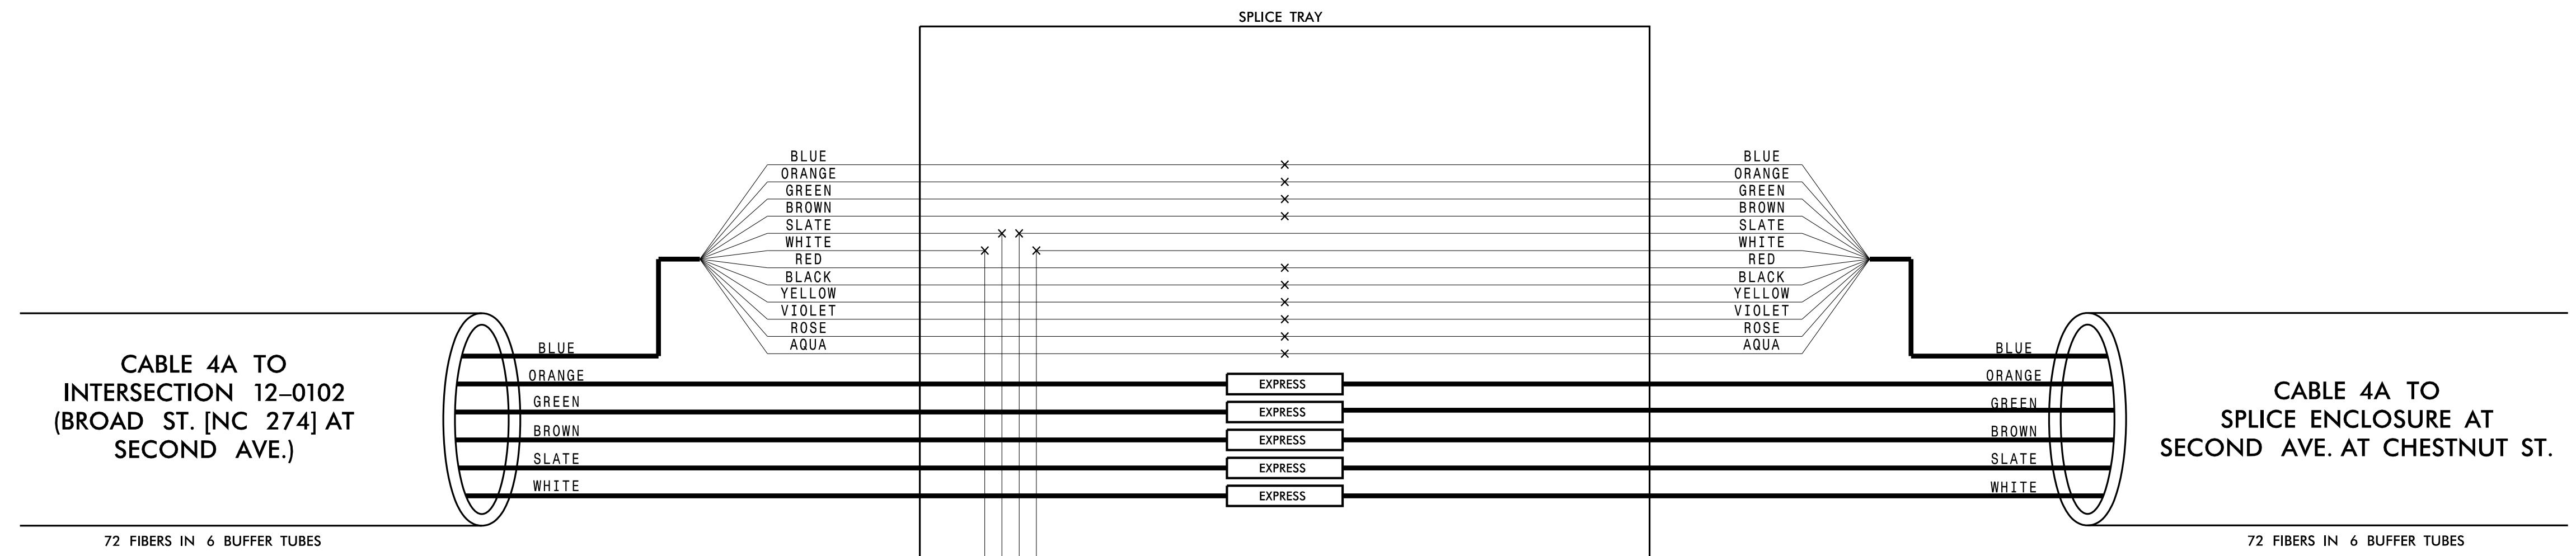

CHANNEL 4
CITY OF GASTONIA COMPUTERIZED
SIGNAL SYSTEM
SPLICE DETAIL

DIVISION 12 GASTON COUNTY

PLAN DATE: DECEMBER 2021 REVIEWED BY: K. SMITH
 PREPARED BY: S. BUTLER REVIEWED BY: I. VAN OSDELL

250 N. Greenfield Place, Garner, NC 27529

SCALE: 0

REVISIONS: INIT. DATE

DocuSigned by: Inger Van OsdeLL 3/16/2022

Kimley»Horn
 NC License #F-0102
 421 Fayetteville St., Suite 600
 Raleigh, NC 27601
 Tel: (919) 677-2000
 Fax: (919) 677-2050

SEAL
 NORTH CAROLINA
 PROFESSIONAL
 SEAL
 028952
 INGER Z. VAN OSDELL
 ENGINEER

3/15/2022
\\kimley-horn.com\SE-RAL\NRL_TPTD\ITS\01036569_Gastonia_SignalSystem\6_Tasks\Splicing\SPL030.dgn