

CHANNEL 4
SPLICE ENCLOSURE AT
(FRANKLIN BLVD. [US 29/74] AT
THOMAS ST./BELVEDERE AVE.)
SIG ID 12-0048
CCTV CAMERA-12

COLOR CODE
TIA/EIA 598-C



(1) BLUE	(7) RED
(2) ORANGE	(8) BLACK
(3) GREEN	(9) YELLOW
(4) BROWN	(10) VIOLET
(5) SLATE	(11) ROSE
(6) WHITE	(12) AQUA

LEGEND

X - FUSION SPLICE INDIVIDUAL FIBER
O - EXISTING SPLICE
□ - EXPRESS INDIVIDUAL FIBER

EXPRESS - EXPRESS ENTIRE BUFFER TUBE
SPLICE - SPLICE ENTIRE BUFFER TUBE OR MAINTAIN IF EXISTING EXPRESSED

NOTES:
1. FIBER INTERCONNECT CENTER RACKS ARE SCHEMATIC ONLY - ACTUAL EQUIPMENT FORM MAY VARY.
2. ETHERNET SWITCH TERMINATION CONFIGURATIONS ARE GENERIC. CONTRACTOR IS RESPONSIBLE FOR DETERMINING /ENSURING PROPER TERMINATION.
3. CONTRACTOR IS RESPONSIBLE FOR FIELD VERIFYING EXISTING SPLICING. THE CONTRACTOR SHALL COORDINATE WITH THE ENGINEER WHERE EXISTING SPLICING IS NOT AS EXPECTED.

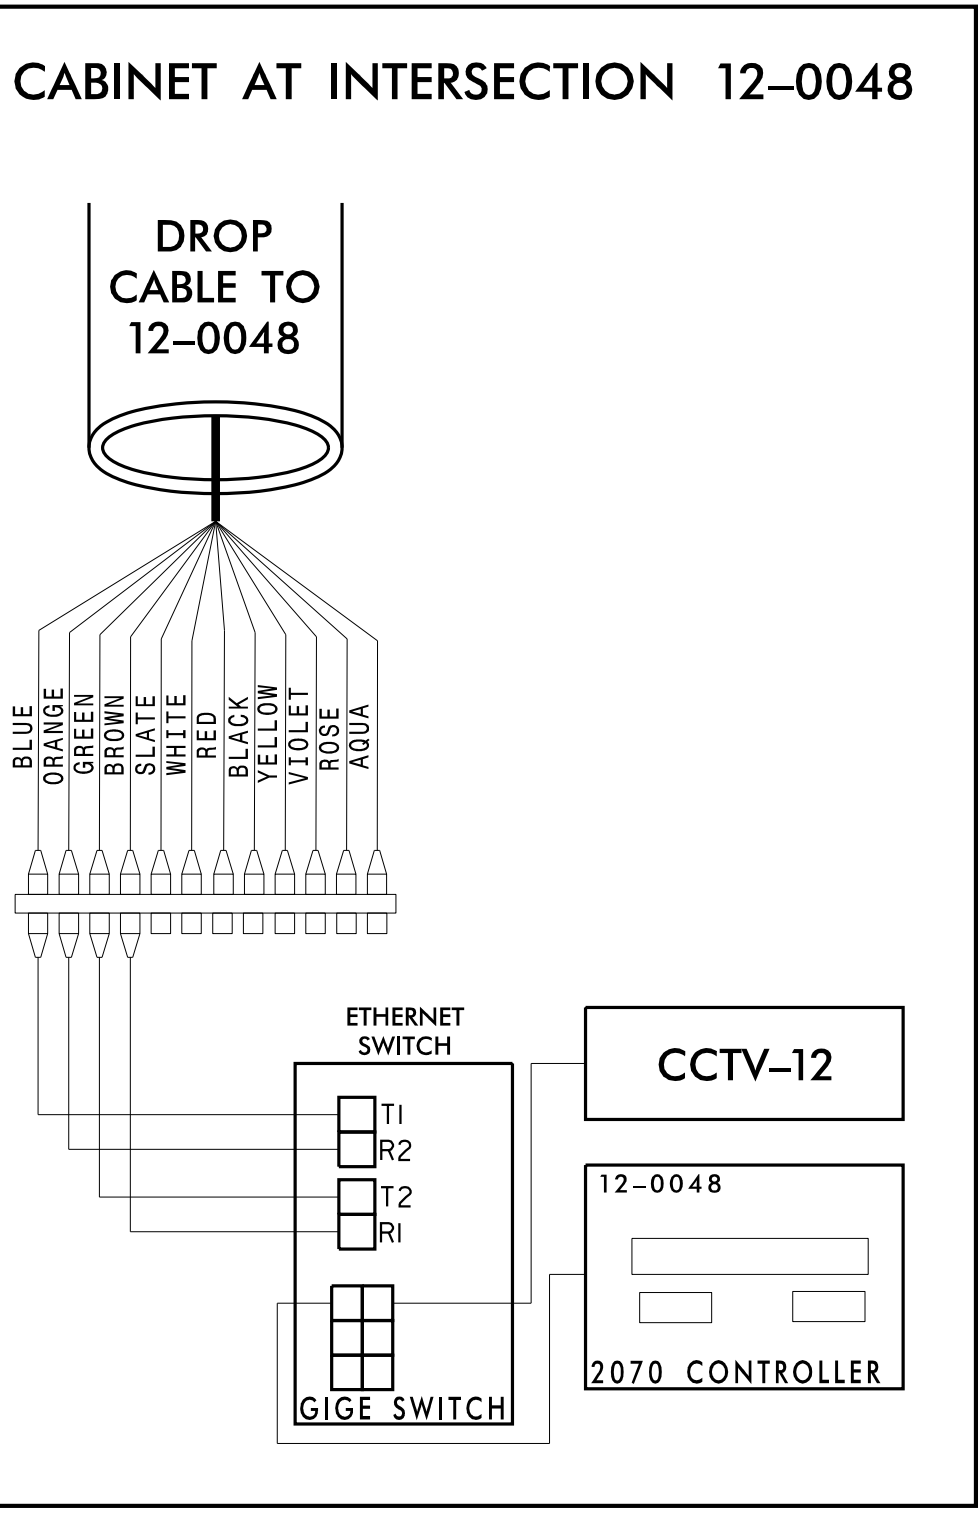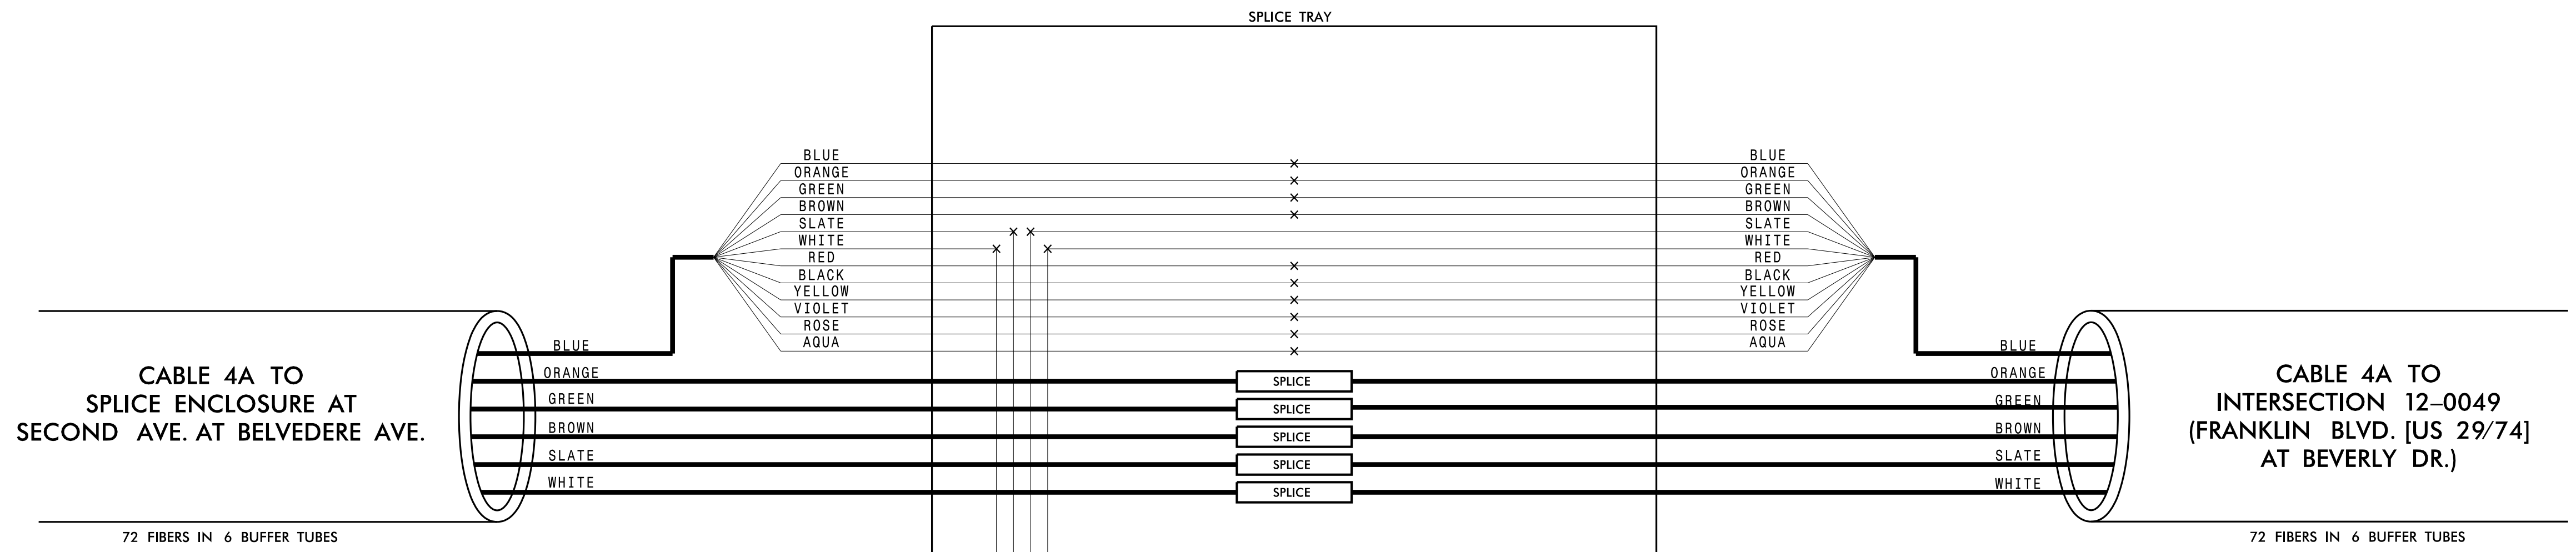

CHANNEL 4
CITY OF GASTONIA COMPUTERIZED
SIGNAL SYSTEM
SPLICE DETAIL

DIVISION 12 GASTON COUNTY
PLAN DATE: DECEMBER 2021 REVIEWED BY: K. SMITH
PREPARED BY: S. BUTLER REVIEWED BY: I. VAN OSDELL

SCALE: 0

REVISIONS: _____ DATE: _____
INIT. DATE

DocuSigned by: Inger Van OsdeLL 3/16/2022
CADD File name: _____

Kimley»Horn
NC License #F-0102
421 Fayetteville St., Suite 600
Raleigh, NC 27601
Tel: (919) 677-2000
Fax: (919) 677-2050

SEAL
NORTH CAROLINA PROFESSIONAL ENGINEER
SEAL 028952
INGEER Z. VAN OSDELL

3/15/2022 \\kimley-horn.com\SE-RAL\NRA\TPTO\ITS\01036569_Gastonia_Signal System\6_Tasks\Splicing\SPL034.dgn