

CHANNEL 6  
SPLICE ENCLOSURE AT  
MAIN ST. (SR 2329) AT  
I-85 SB RAMP (EXIT 22)  
SIG ID 12-1320 (MAIN ST. [SR 2329] AT  
I-85 SB RAMP [EXIT 22])  
SIG ID 12-1319 (MAIN ST. [SR 2329] AT  
I-85 NB RAMP [EXIT 22])  
CCTV CAMERA-18

**COLOR CODE**  
TIA/EIA 598-C





|            |             |
|------------|-------------|
| (1) BLUE   | (7) RED     |
| (2) ORANGE | (8) BLACK   |
| (3) GREEN  | (9) YELLOW  |
| (4) BROWN  | (10) VIOLET |
| (5) SLATE  | (11) ROSE   |
| (6) WHITE  | (12) AQUA   |

**LEGEND**

X - FUSION SPLICE INDIVIDUAL FIBER  
O - EXISTING SPLICE  
□ - EXPRESS INDIVIDUAL FIBER

EXPRESS - EXPRESS ENTIRE BUFFER TUBE  
SPLICE - SPLICE ENTIRE BUFFER TUBE OR MAINTAIN IF EXISTING EXPRESSED

**NOTES:**  
1. FIBER INTERCONNECT CENTER RACKS ARE SCHEMATIC ONLY - ACTUAL EQUIPMENT FORM MAY VARY.  
2. ETHERNET SWITCH TERMINATION CONFIGURATIONS ARE GENERIC. CONTRACTOR IS RESPONSIBLE FOR DETERMINING /ENSURING PROPER TERMINATION.  
3. CONTRACTOR IS RESPONSIBLE FOR FIELD VERIFYING EXISTING SPLICING. THE CONTRACTOR SHALL COORDINATE WITH THE ENGINEER WHERE EXISTING SPLICING IS NOT AS EXPECTED.

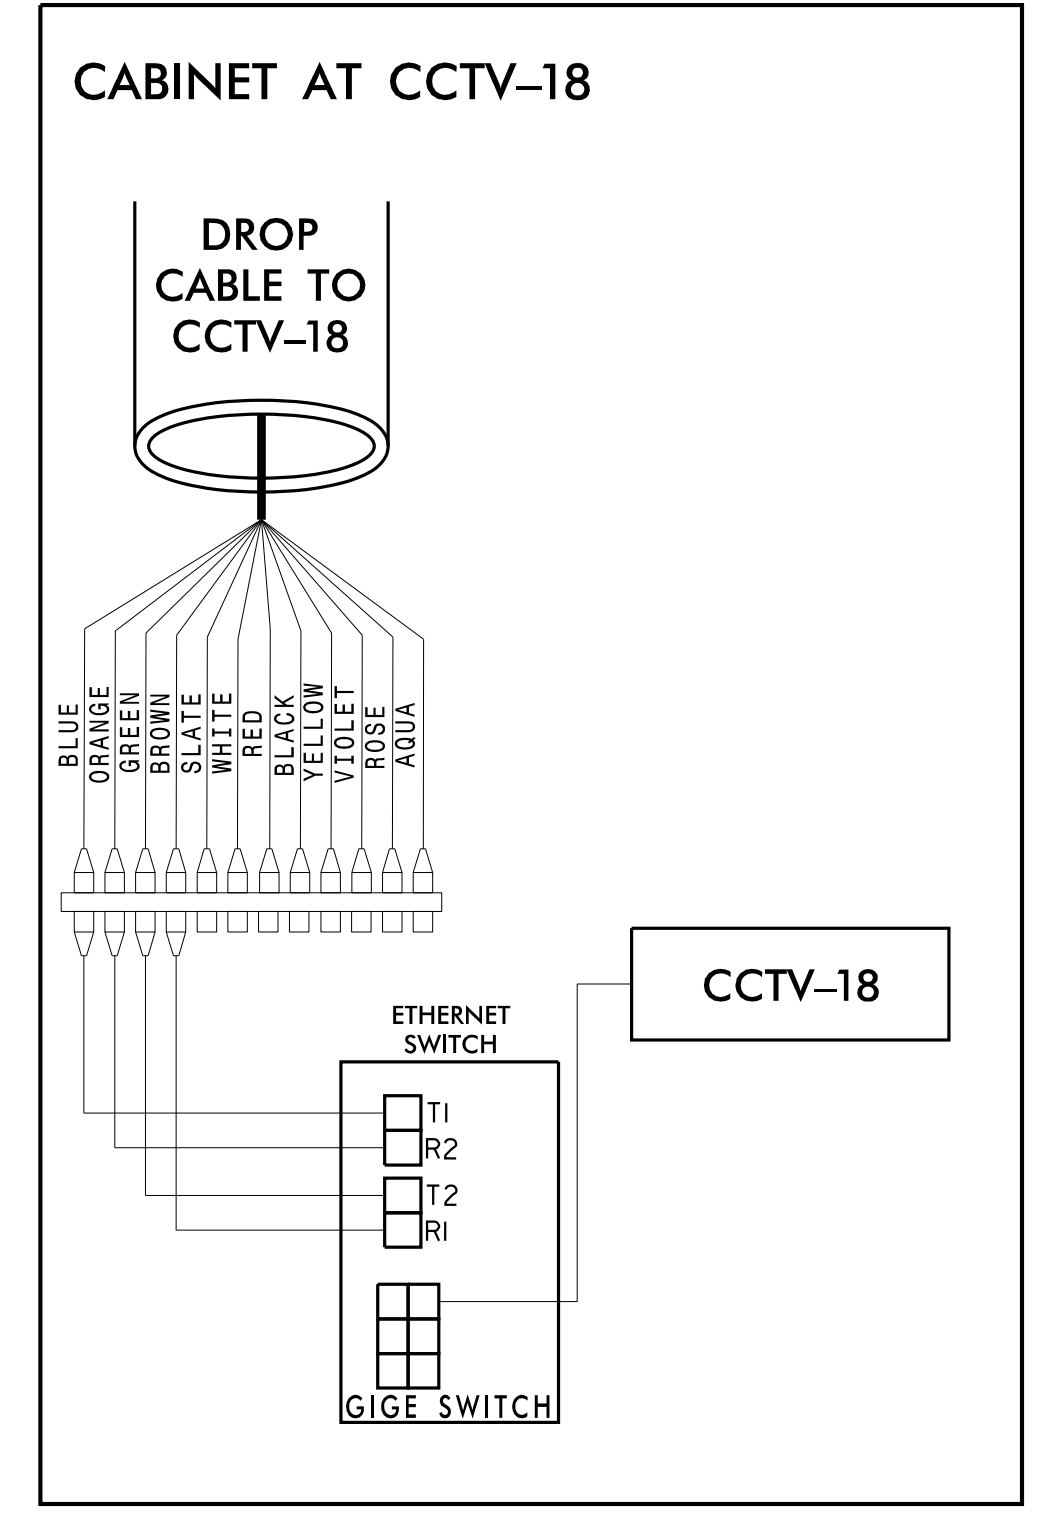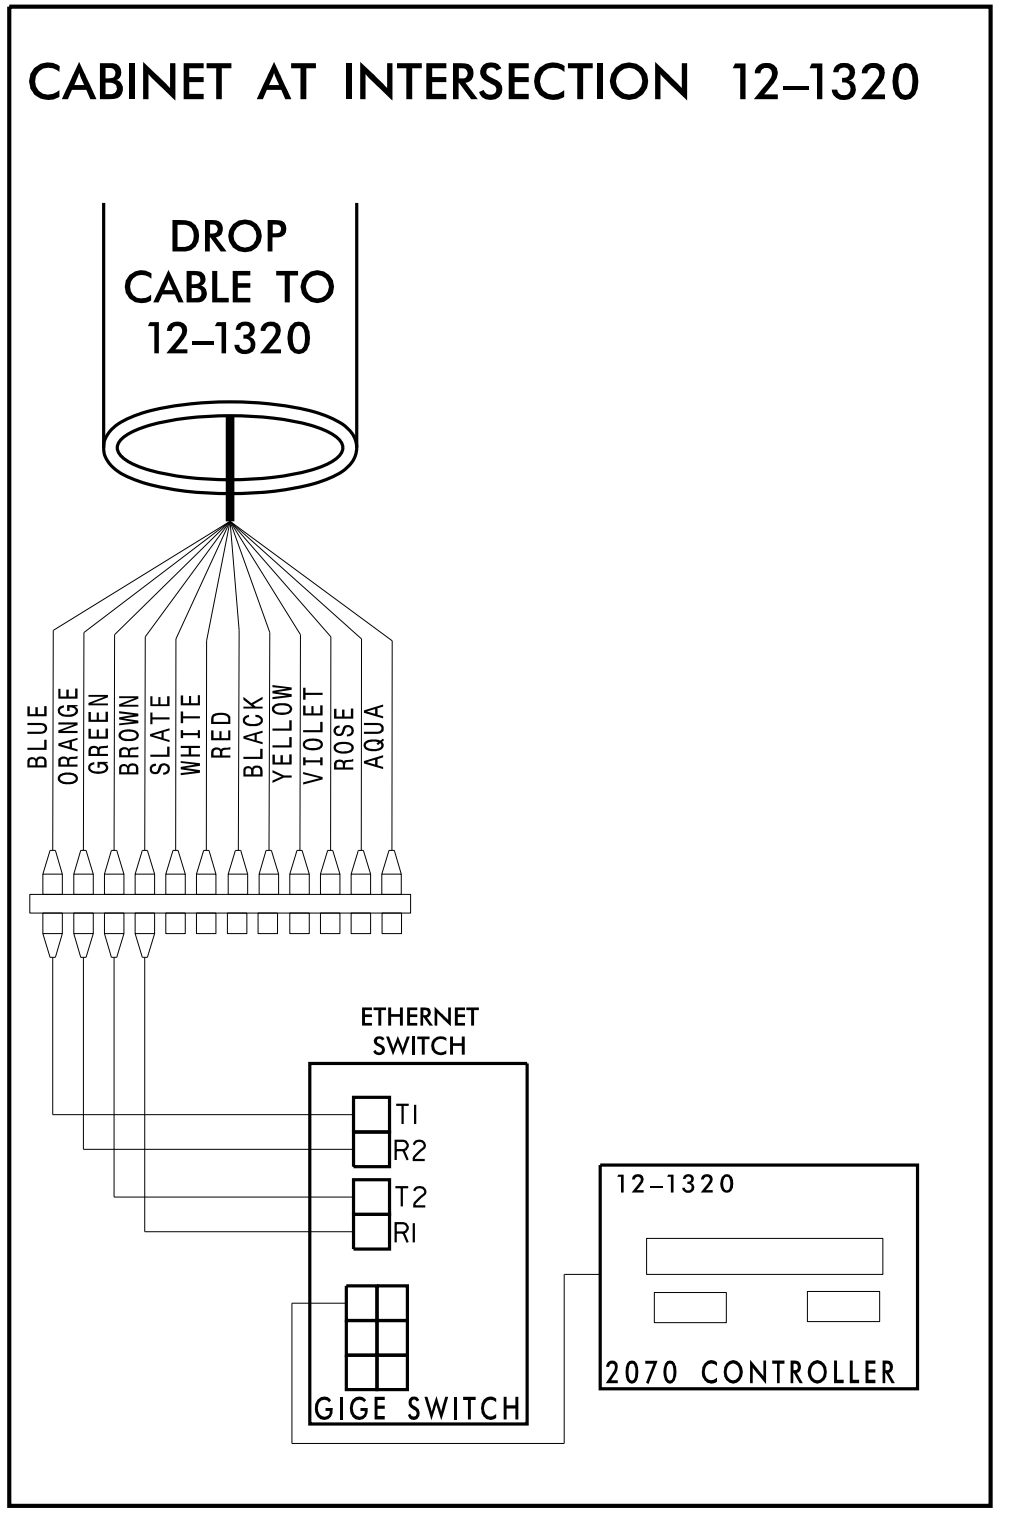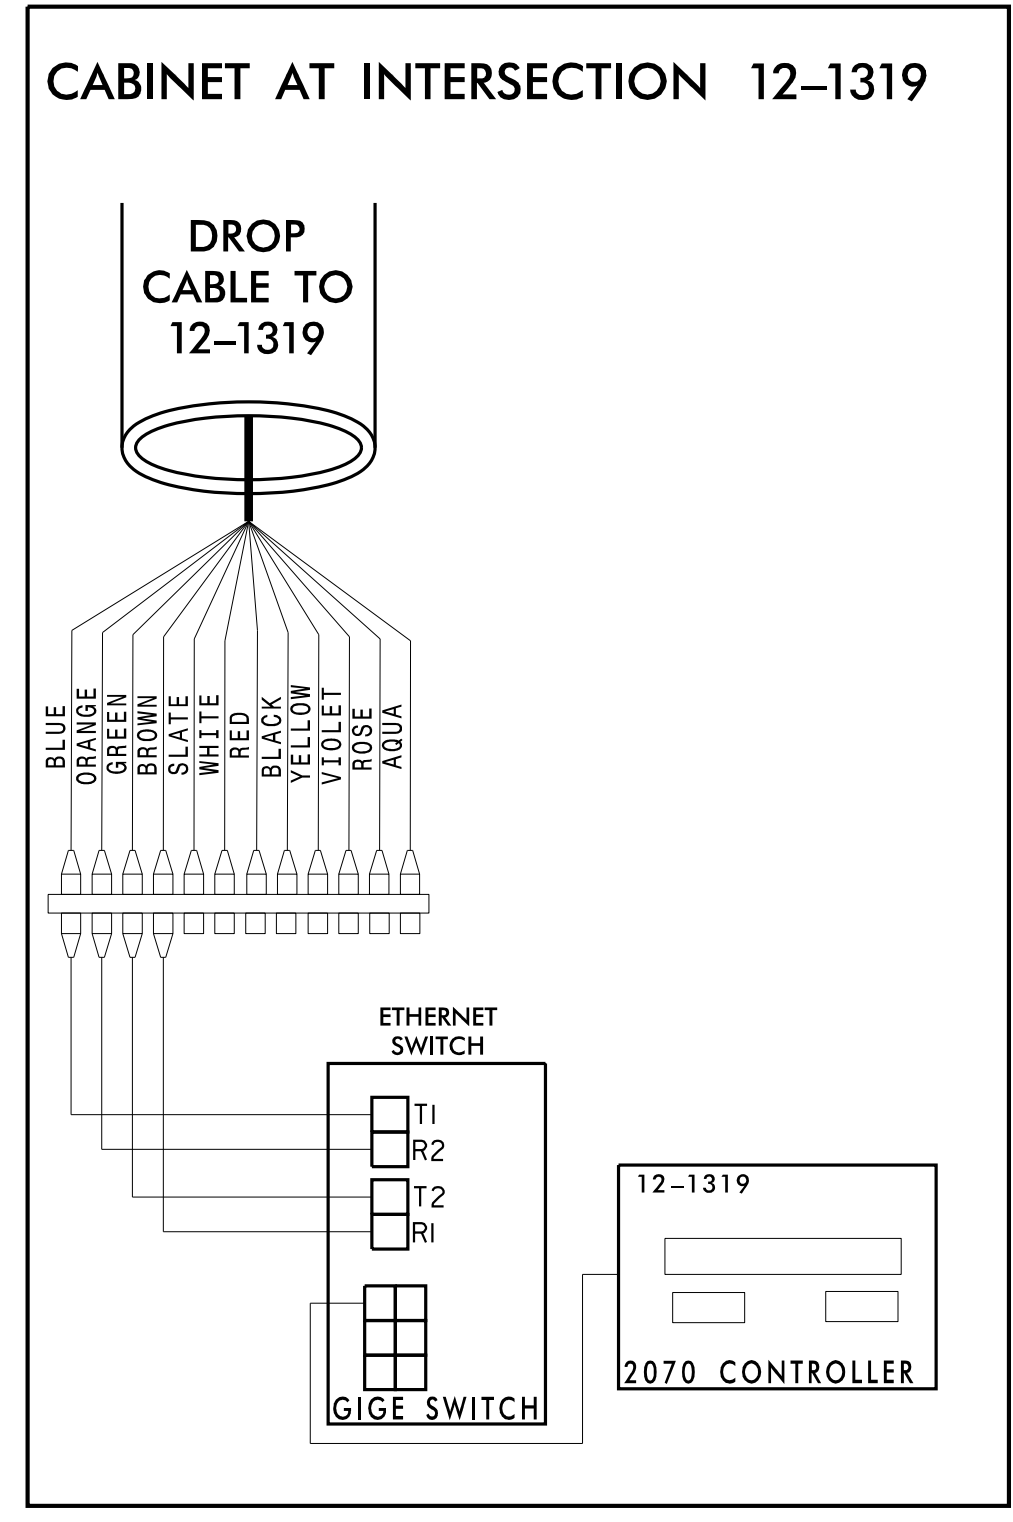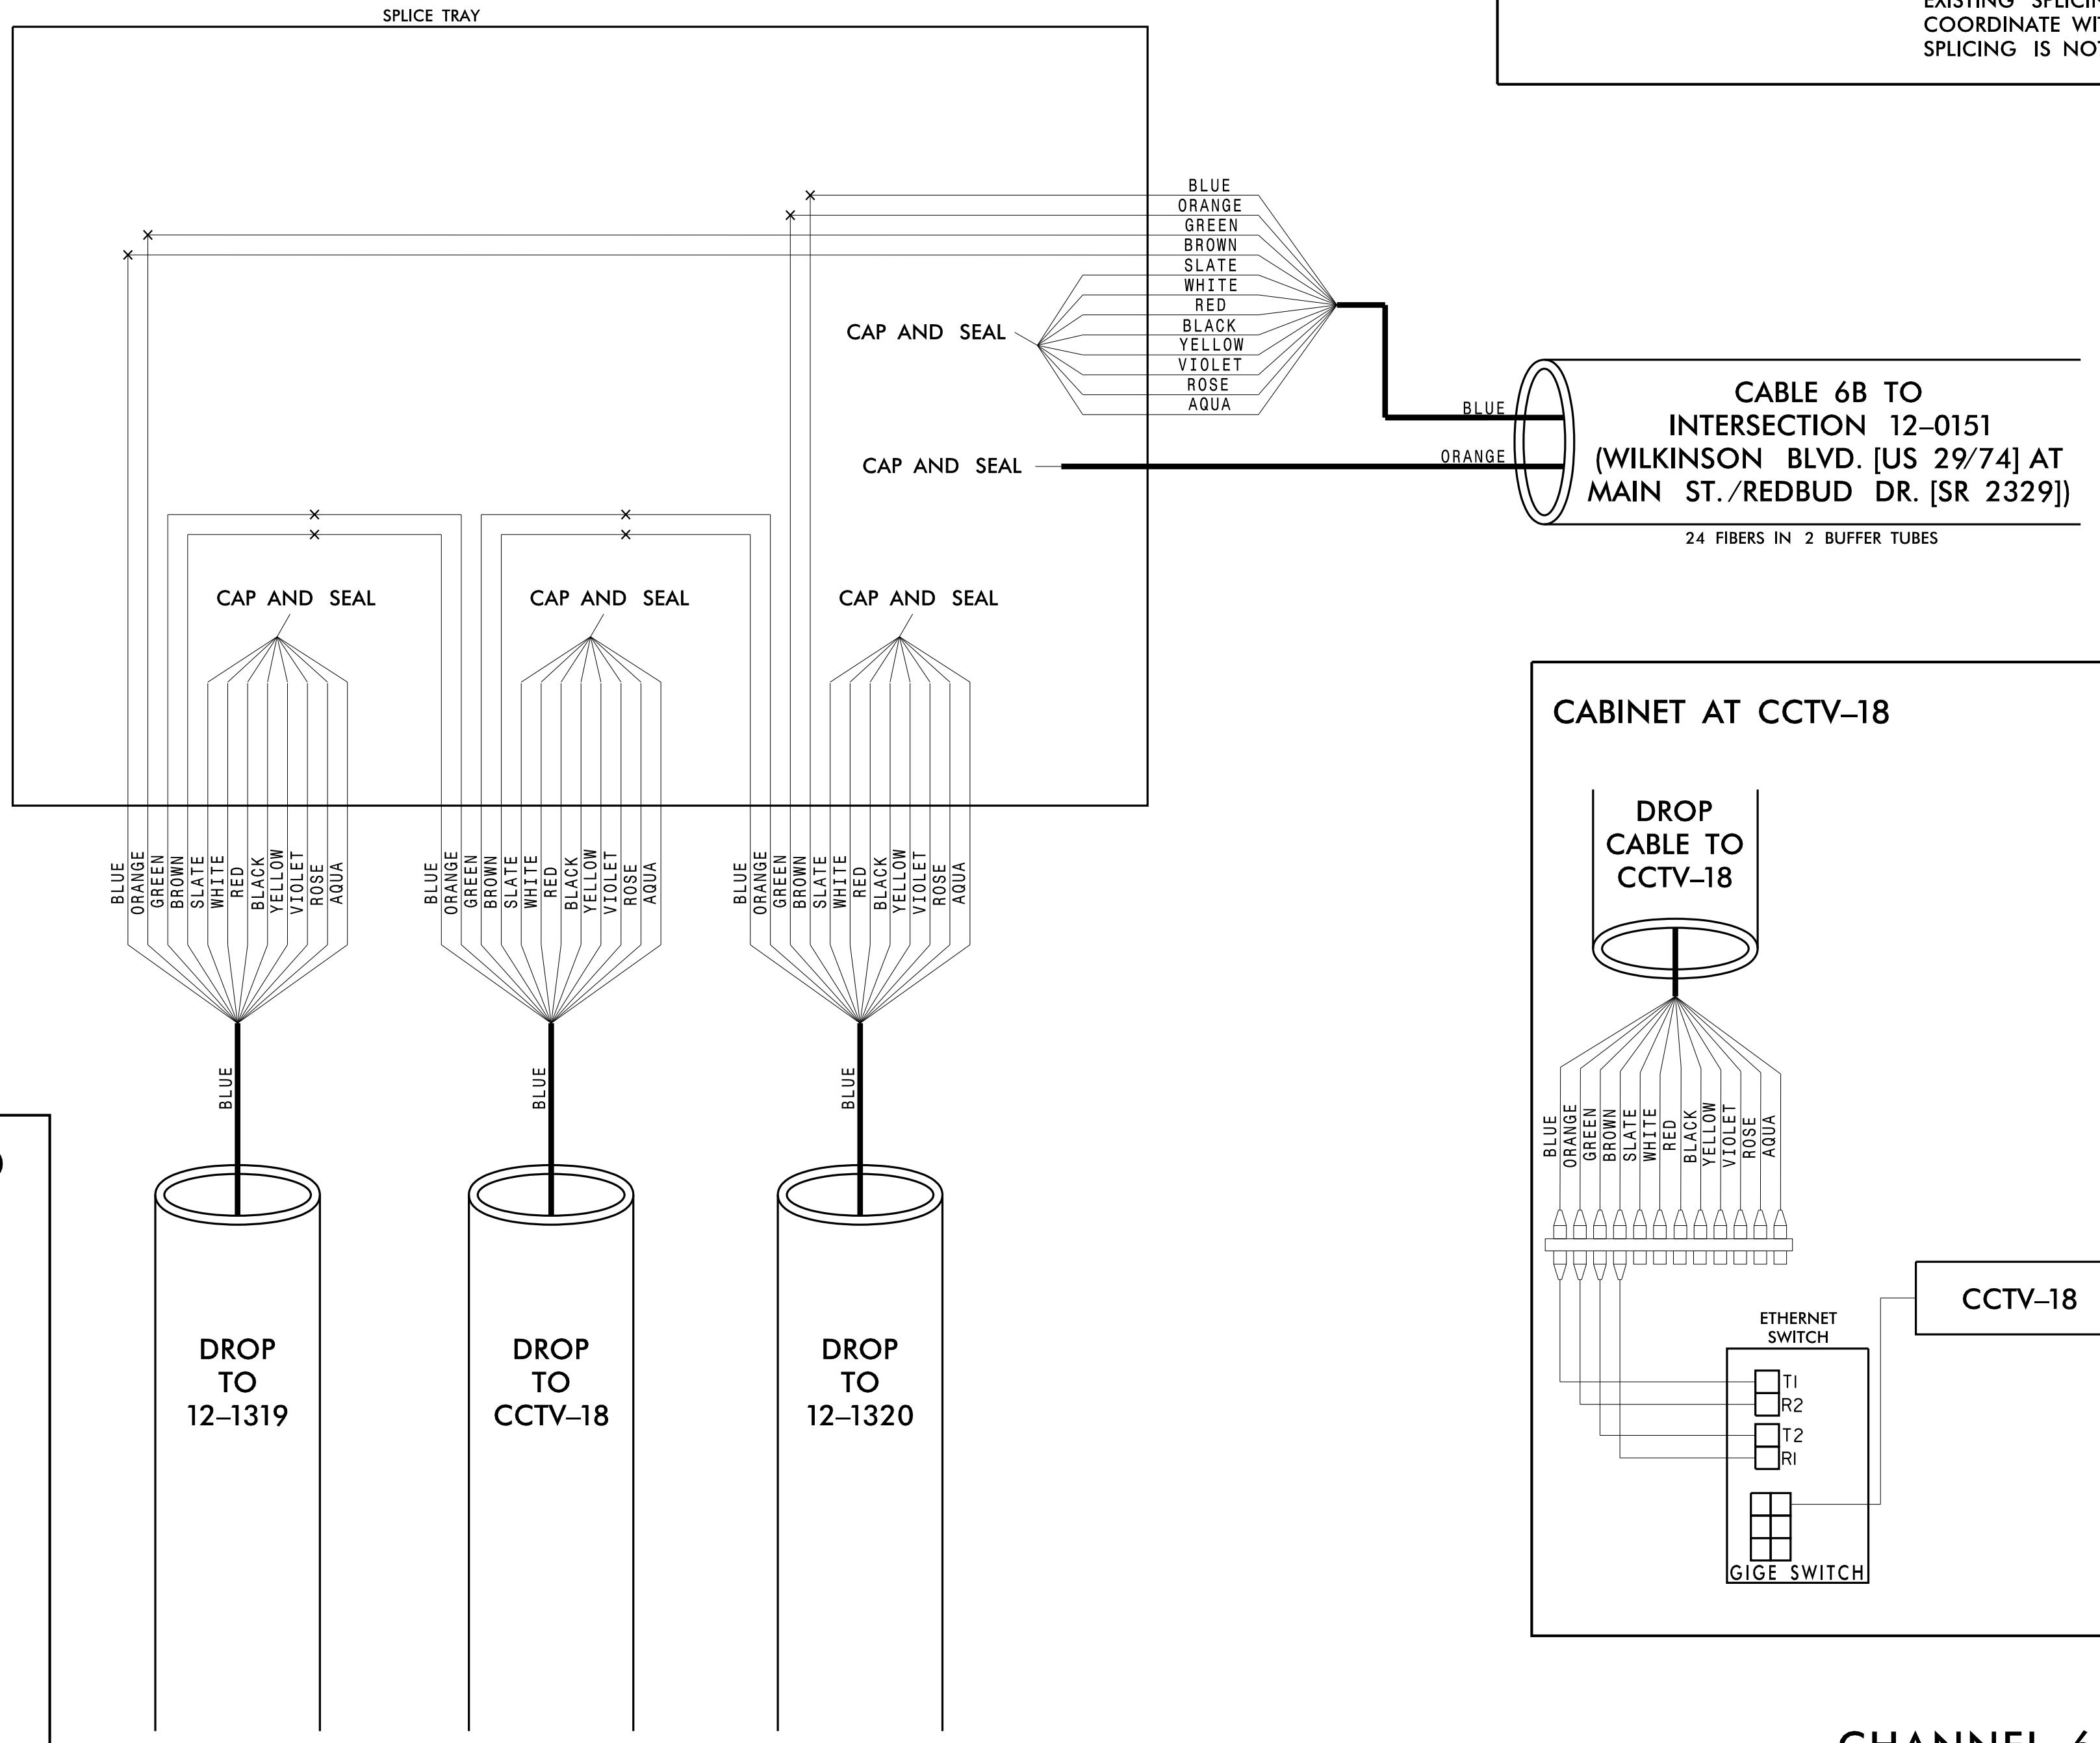

3/15/2022  
\\kimley-horn.com\SE-RAL\NRL\_TPTD\ITS\01036569\_Gastonia\_Signal\_System\6\_Tasks\Splicing\_SPL048.dgn

**CHANNEL 6**  
CITY OF GASTONIA COMPUTERIZED  
SIGNAL SYSTEM  
SPLICE DETAIL

Division 12 GASTON COUNTY  
PLAN DATE: DECEMBER 2021 REVIEWED BY: K. SMITH  
PREPARED BY: S. BUTLER REVIEWED BY: I. VAN OSDELL

Scale: 0

| REVISIONS | INIT. | DATE |
|-----------|-------|------|
|           |       |      |
|           |       |      |
|           |       |      |

DocuSigned by:  
Inger Van OsdeLL  
3/16/2022

CADD File name:

**Kimley»Horn**  
NC License #F-0102  
421 Fayetteville St., Suite 600  
Raleigh, NC 27601  
Tel: (919) 677-2000  
Fax: (919) 677-2050

