
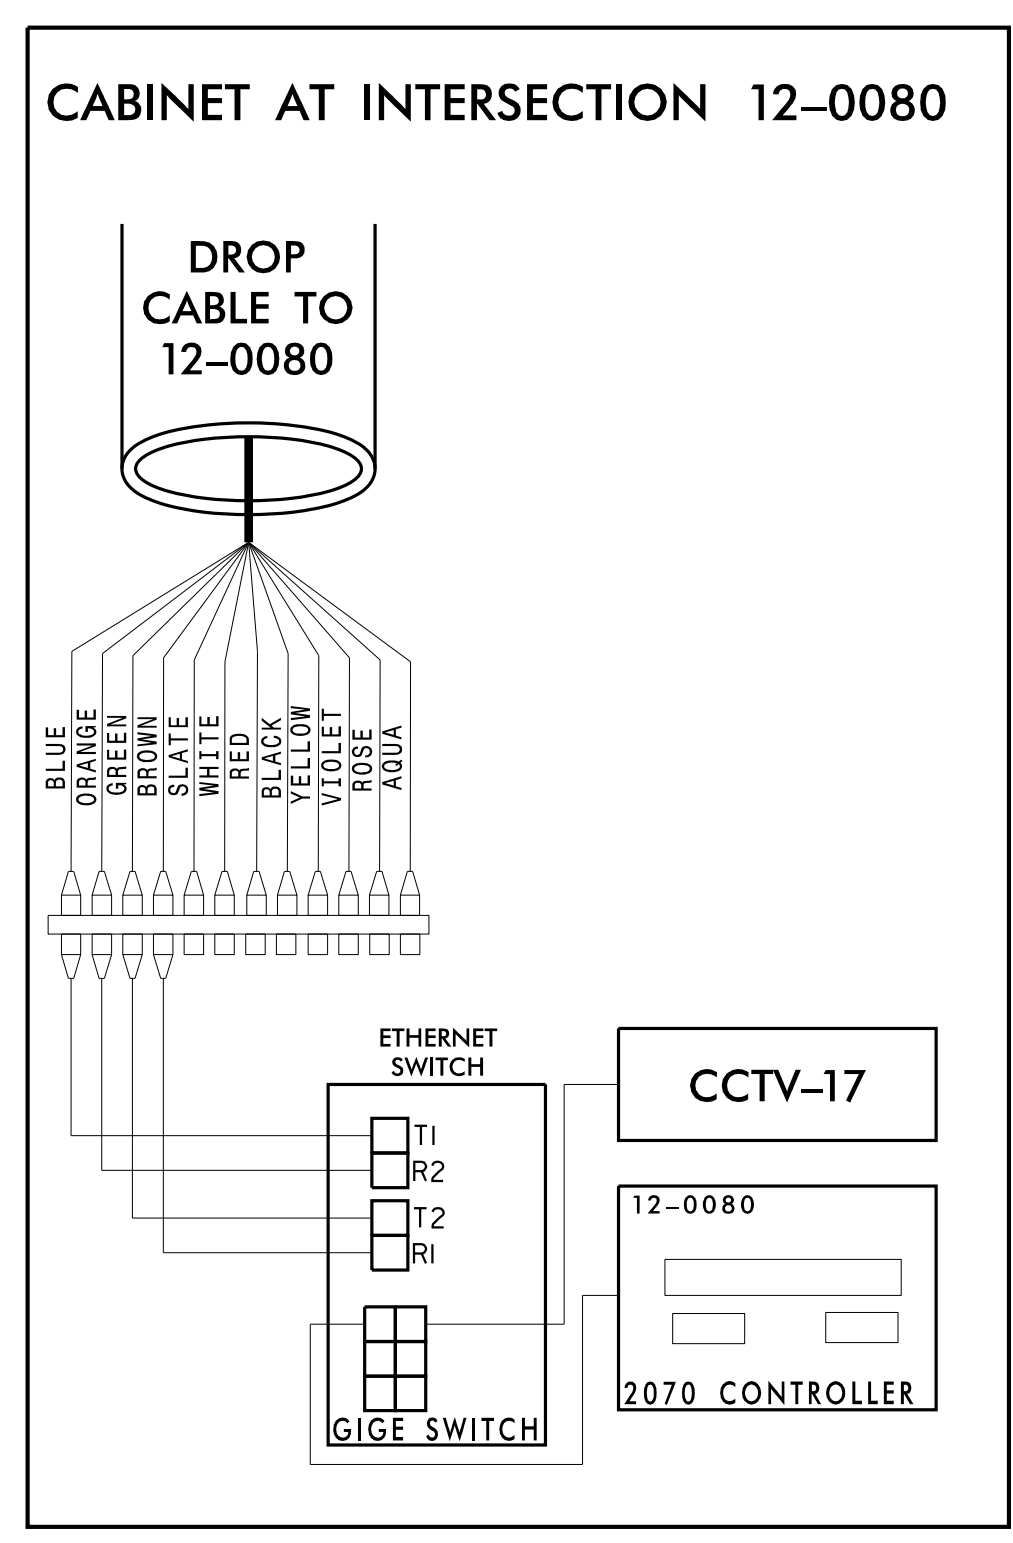


**CHANNEL 6
 SPLICE ENCLOSURE AT
 (WILKINSON BLVD. [US 29/74] AT GROVES ST. [SR 2213])
 SIG ID 12-0080
 CCTV CAMERA-17**

COLOR CODE TIA/EIA 598-C		LEGEND	
(1) BLUE	(7) RED	X - FUSION SPLICE INDIVIDUAL FIBER	
(2) ORANGE	(8) BLACK	O - EXISTING SPLICE	
(3) GREEN	(9) YELLOW	□ - EXPRESS INDIVIDUAL FIBER	
(4) BROWN	(10) VIOLET	EXPRESS	EXPRESS ENTIRE BUFFER TUBE
(5) SLATE	(11) ROSE	SPLICE	SPLICE ENTIRE BUFFER TUBE OR MAINTAIN IF EXISTING EXPRESSED
(6) WHITE	(12) AQUA	NOTES:	
1. FIBER INTERCONNECT CENTER RACKS ARE SCHEMATIC ONLY - ACTUAL EQUIPMENT FORM MAY VARY.			
2. ETHERNET SWITCH TERMINATION CONFIGURATIONS ARE GENERIC. CONTRACTOR IS RESPONSIBLE FOR DETERMINING /ENSURING PROPER TERMINATION.			
3. CONTRACTOR IS RESPONSIBLE FOR FIELD VERIFYING EXISTING SPLICING. THE CONTRACTOR SHALL COORDINATE WITH THE ENGINEER WHERE EXISTING SPLICING IS NOT AS EXPECTED.			

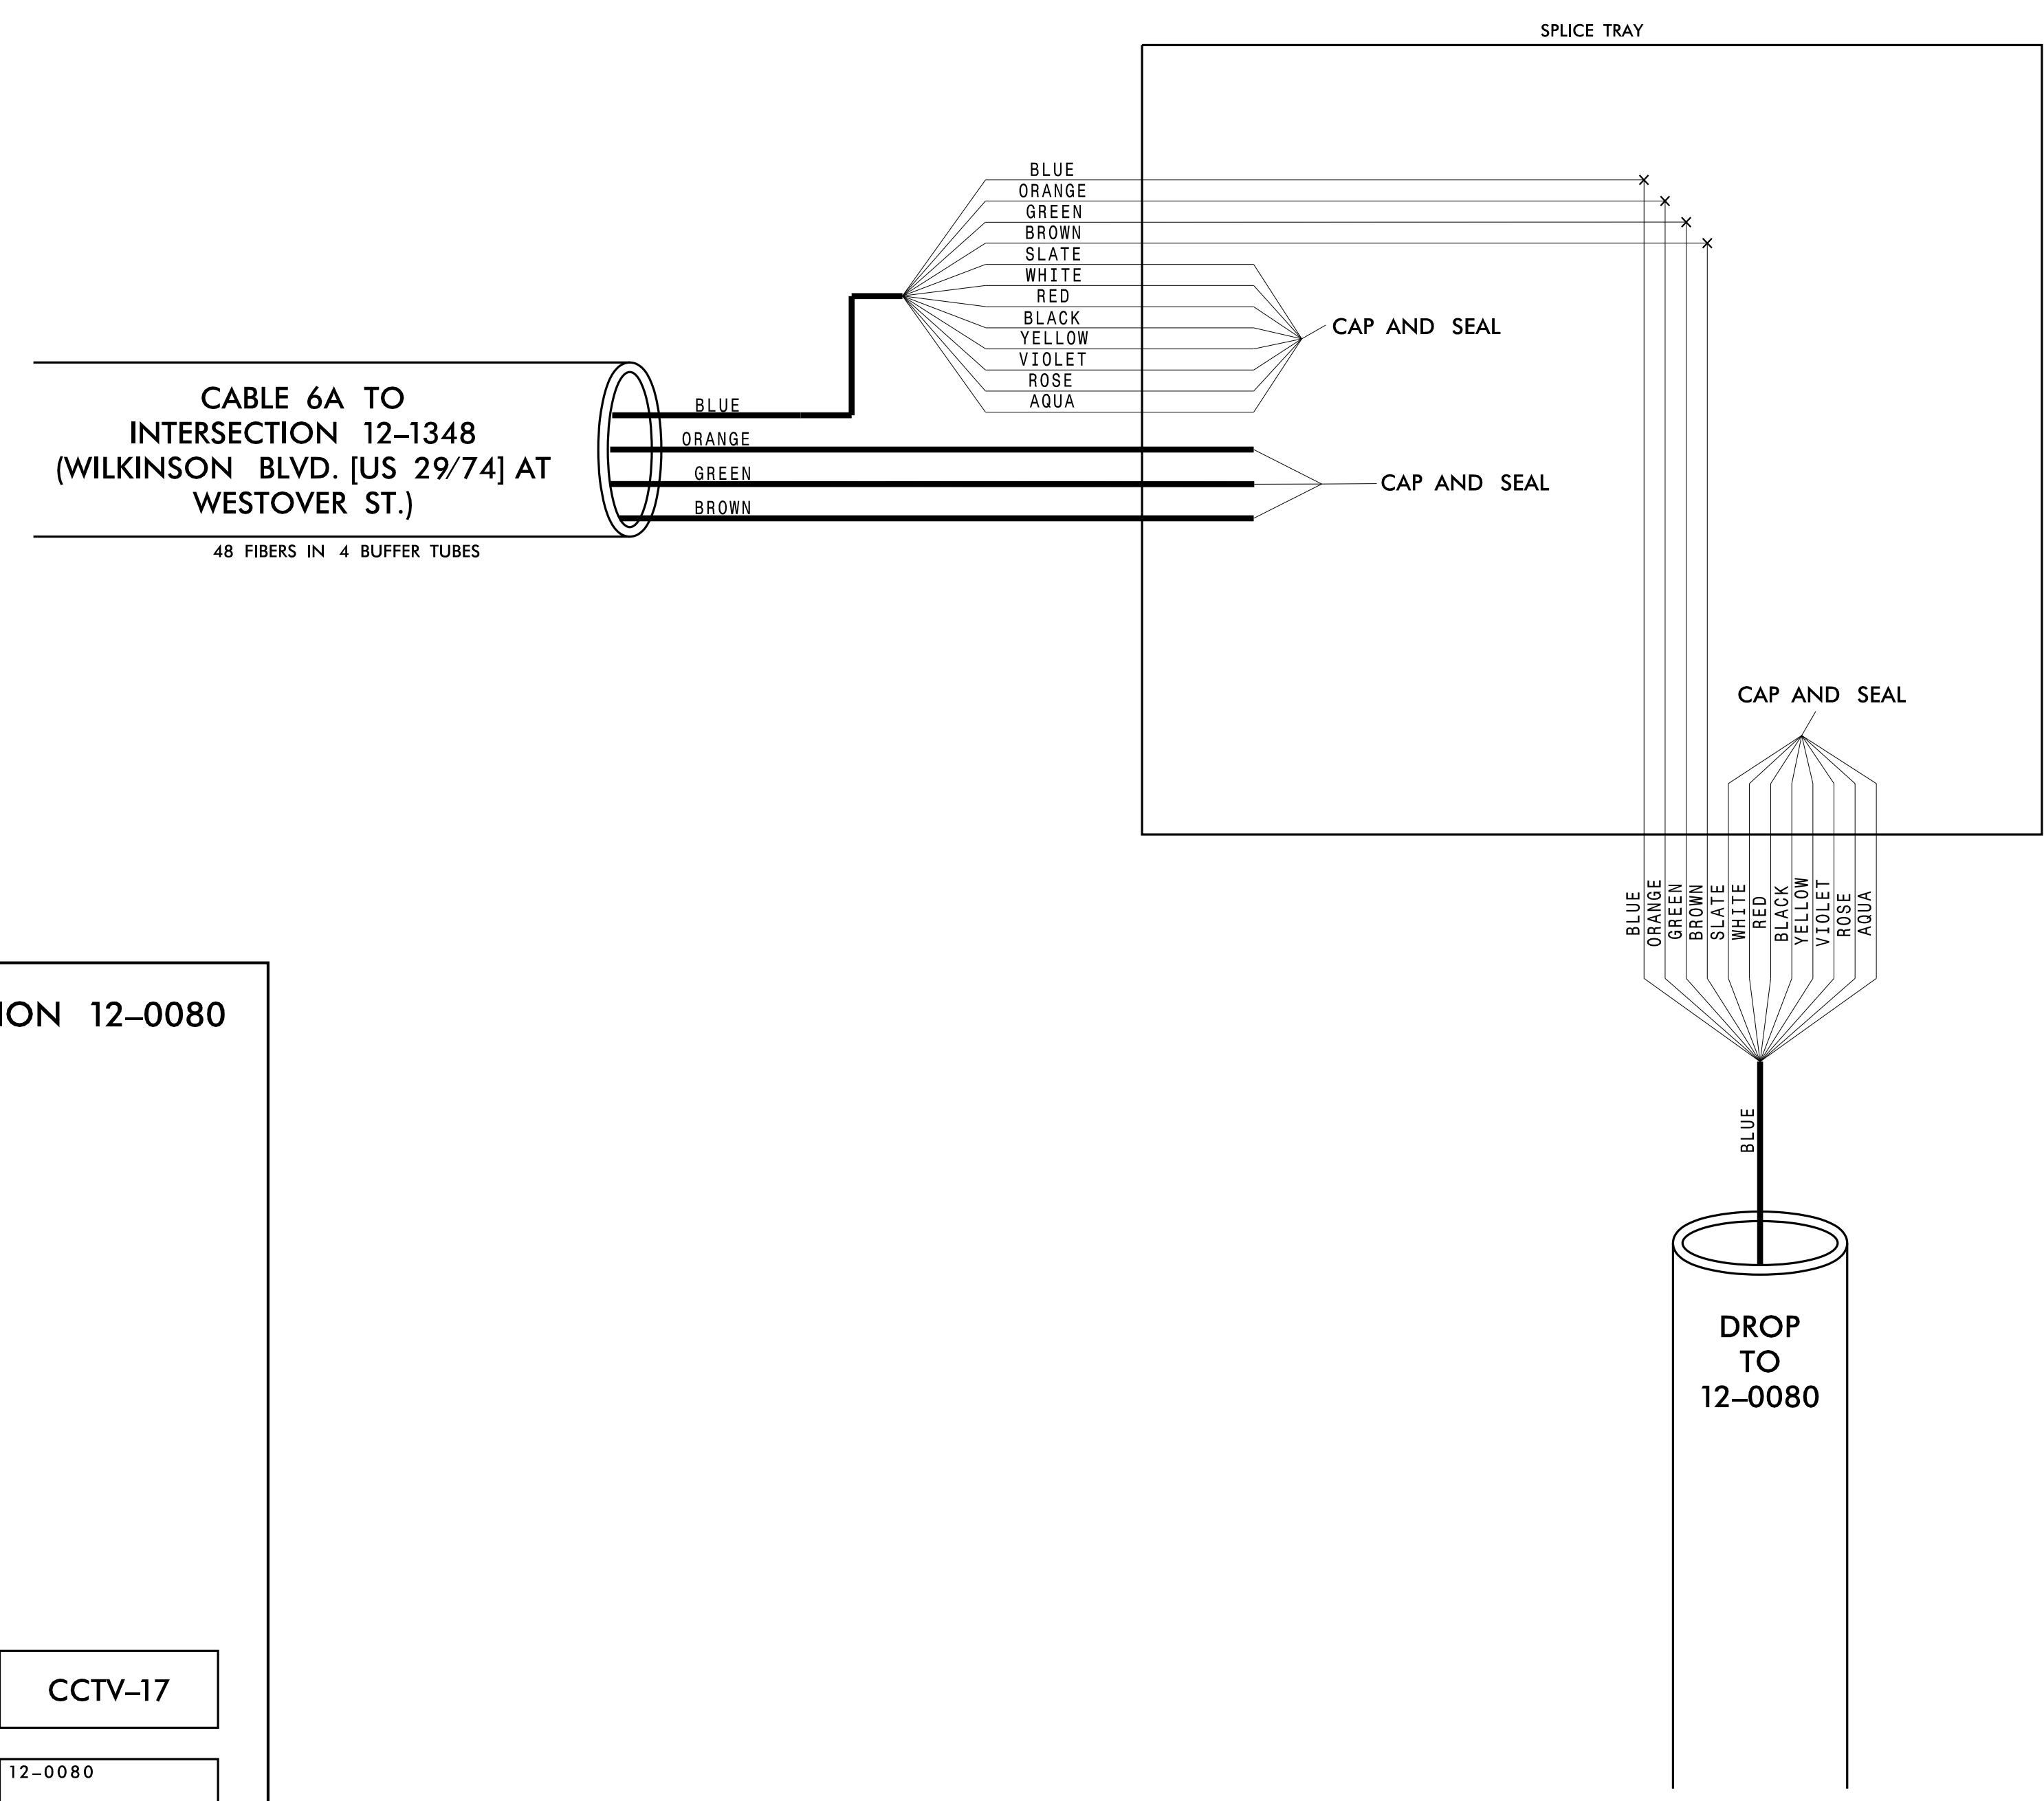

**CHANNEL 6
 CITY OF GASTONIA COMPUTERIZED
 SIGNAL SYSTEM
 SPLICE DETAIL**

DIVISION 12 GASTON COUNTY PLAN DATE: DECEMBER 2021 REVIEWED BY: K. SMITH PREPARED BY: S. BUTLER REVIEWED BY: I. VAN OSDELL	
SCALE 0	REVISIONS INIT. DATE
DocuSigned by: Iger Van Osdel 3/16/2022 CADD File name:	

3/15/2022
 \\kimley-horn.com\SE-RAL\NRL_TPTD\ITS\01036569_Gastonia_Signal_System\6_Tasks\Splicing\SPL050.dgn