

CHANNEL 7
SPLICE ENCLOSURE AT
NEW HOPE RD. (NC 279) AT
REDBUD DR. (SR 2329)
SIG ID 12-0326 (NEW HOPE RD. [NC 279] AT
REDBUD DR. [SR 2329])
SIG ID FUTURE-03 (BI-LO DRIVEWAY AT
REDBUD DR. [SR 2329])
CCTV CAMERA-24

COLOR CODE
TIA/EIA 598-C

(1) BLUE	(7) RED
(2) ORANGE	(8) BLACK
(3) GREEN	(9) YELLOW
(4) BROWN	(10) VIOLET
(5) SLATE	(11) ROSE
(6) WHITE	(12) AQUA




LEGEND

X - FUSION SPLICE INDIVIDUAL FIBER
 O - EXISTING SPLICE
 □ - EXPRESS INDIVIDUAL FIBER

EXPRESS - EXPRESS ENTIRE BUFFER TUBE
 SPLICE - SPLICE ENTIRE BUFFER TUBE OR MAINTAIN IF EXISTING EXPRESSED

NOTES:

1. FIBER INTERCONNECT CENTER RACKS ARE SCHEMATIC ONLY - ACTUAL EQUIPMENT FORM MAY VARY.
2. ETHERNET SWITCH TERMINATION CONFIGURATIONS ARE GENERIC. CONTRACTOR IS RESPONSIBLE FOR DETERMINING /ENSURING PROPER TERMINATION.
3. CONTRACTOR IS RESPONSIBLE FOR FIELD VERIFYING EXISTING SPLICING. THE CONTRACTOR SHALL COORDINATE WITH THE ENGINEER WHERE EXISTING SPLICING IS NOT AS EXPECTED.

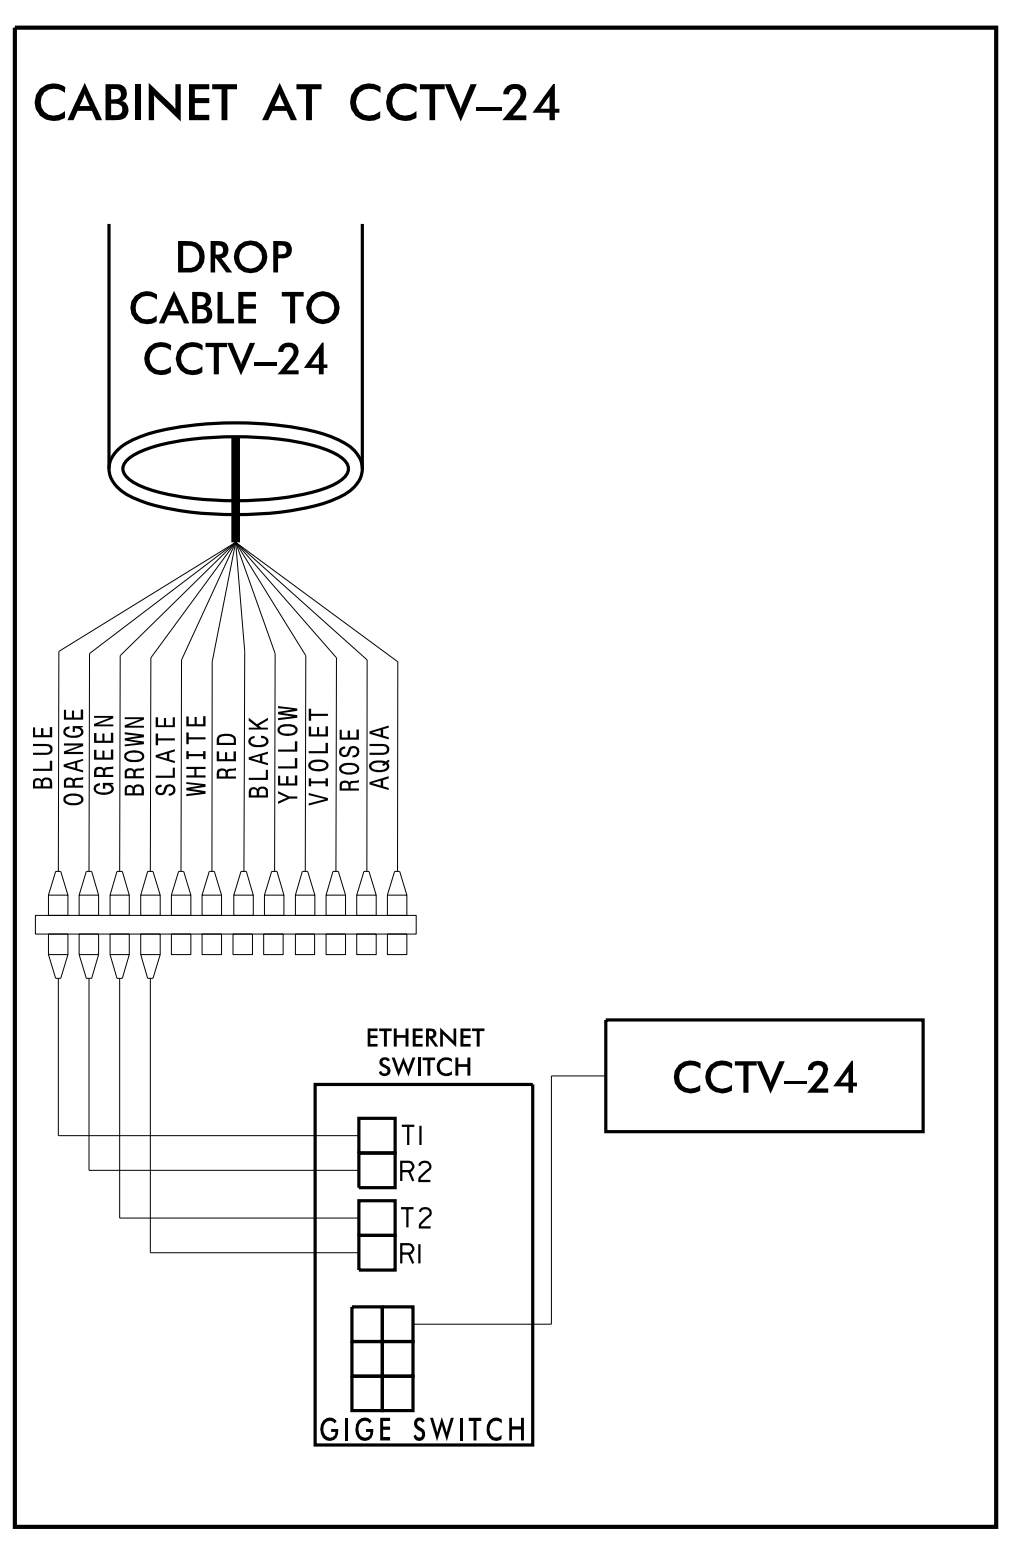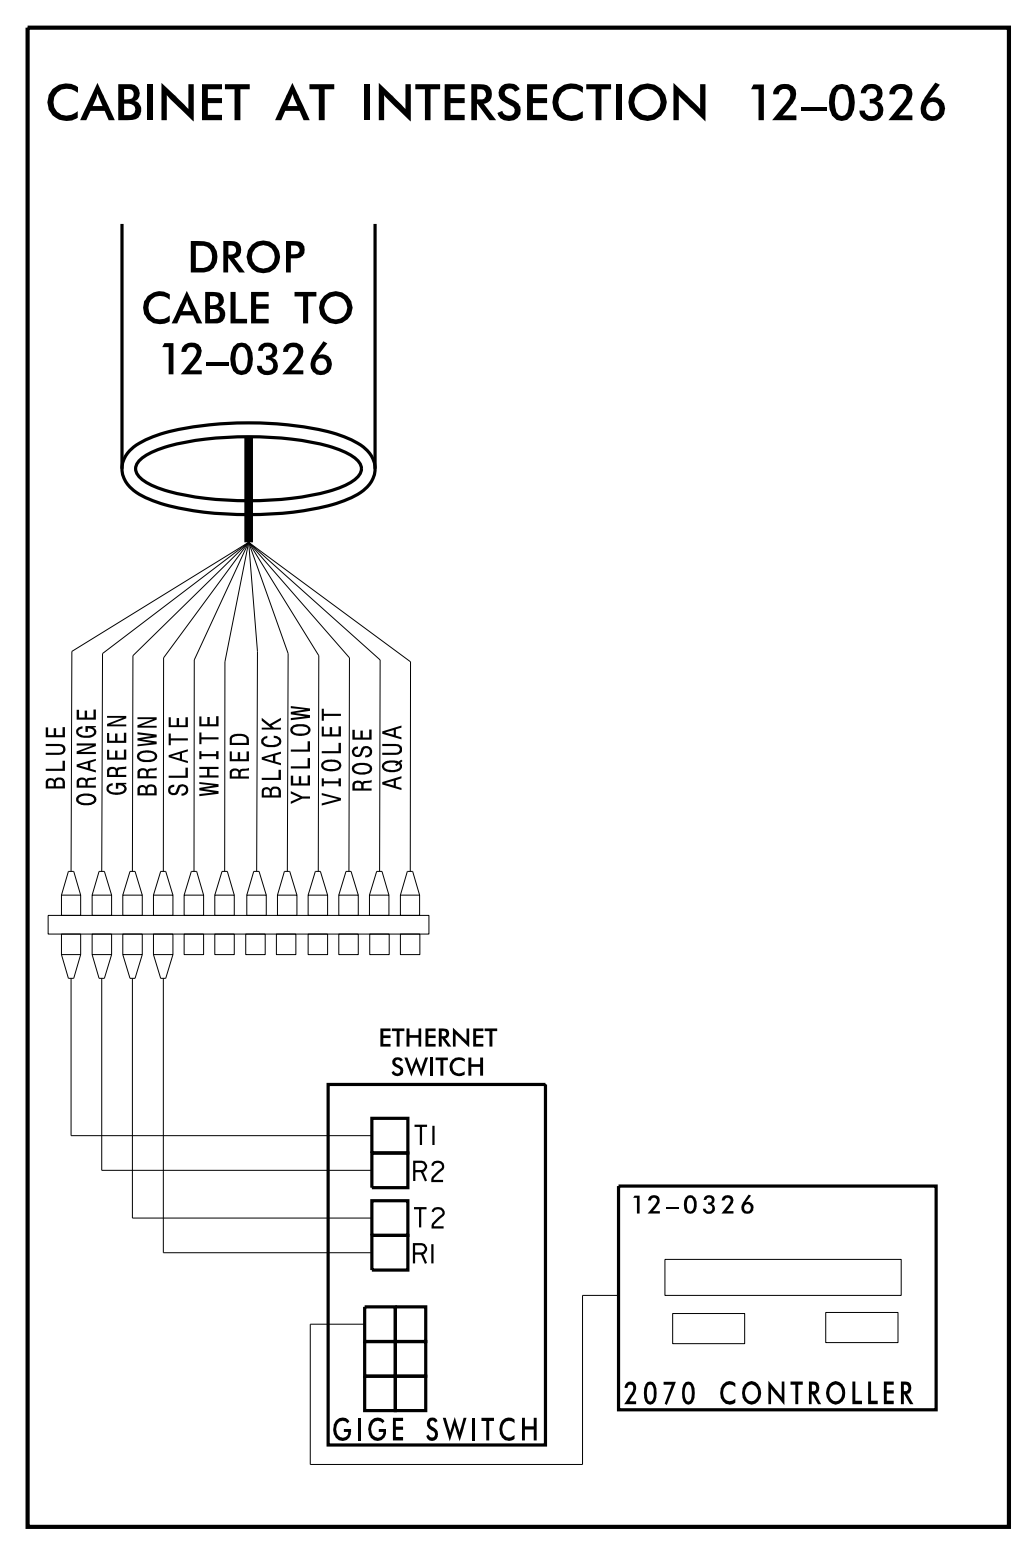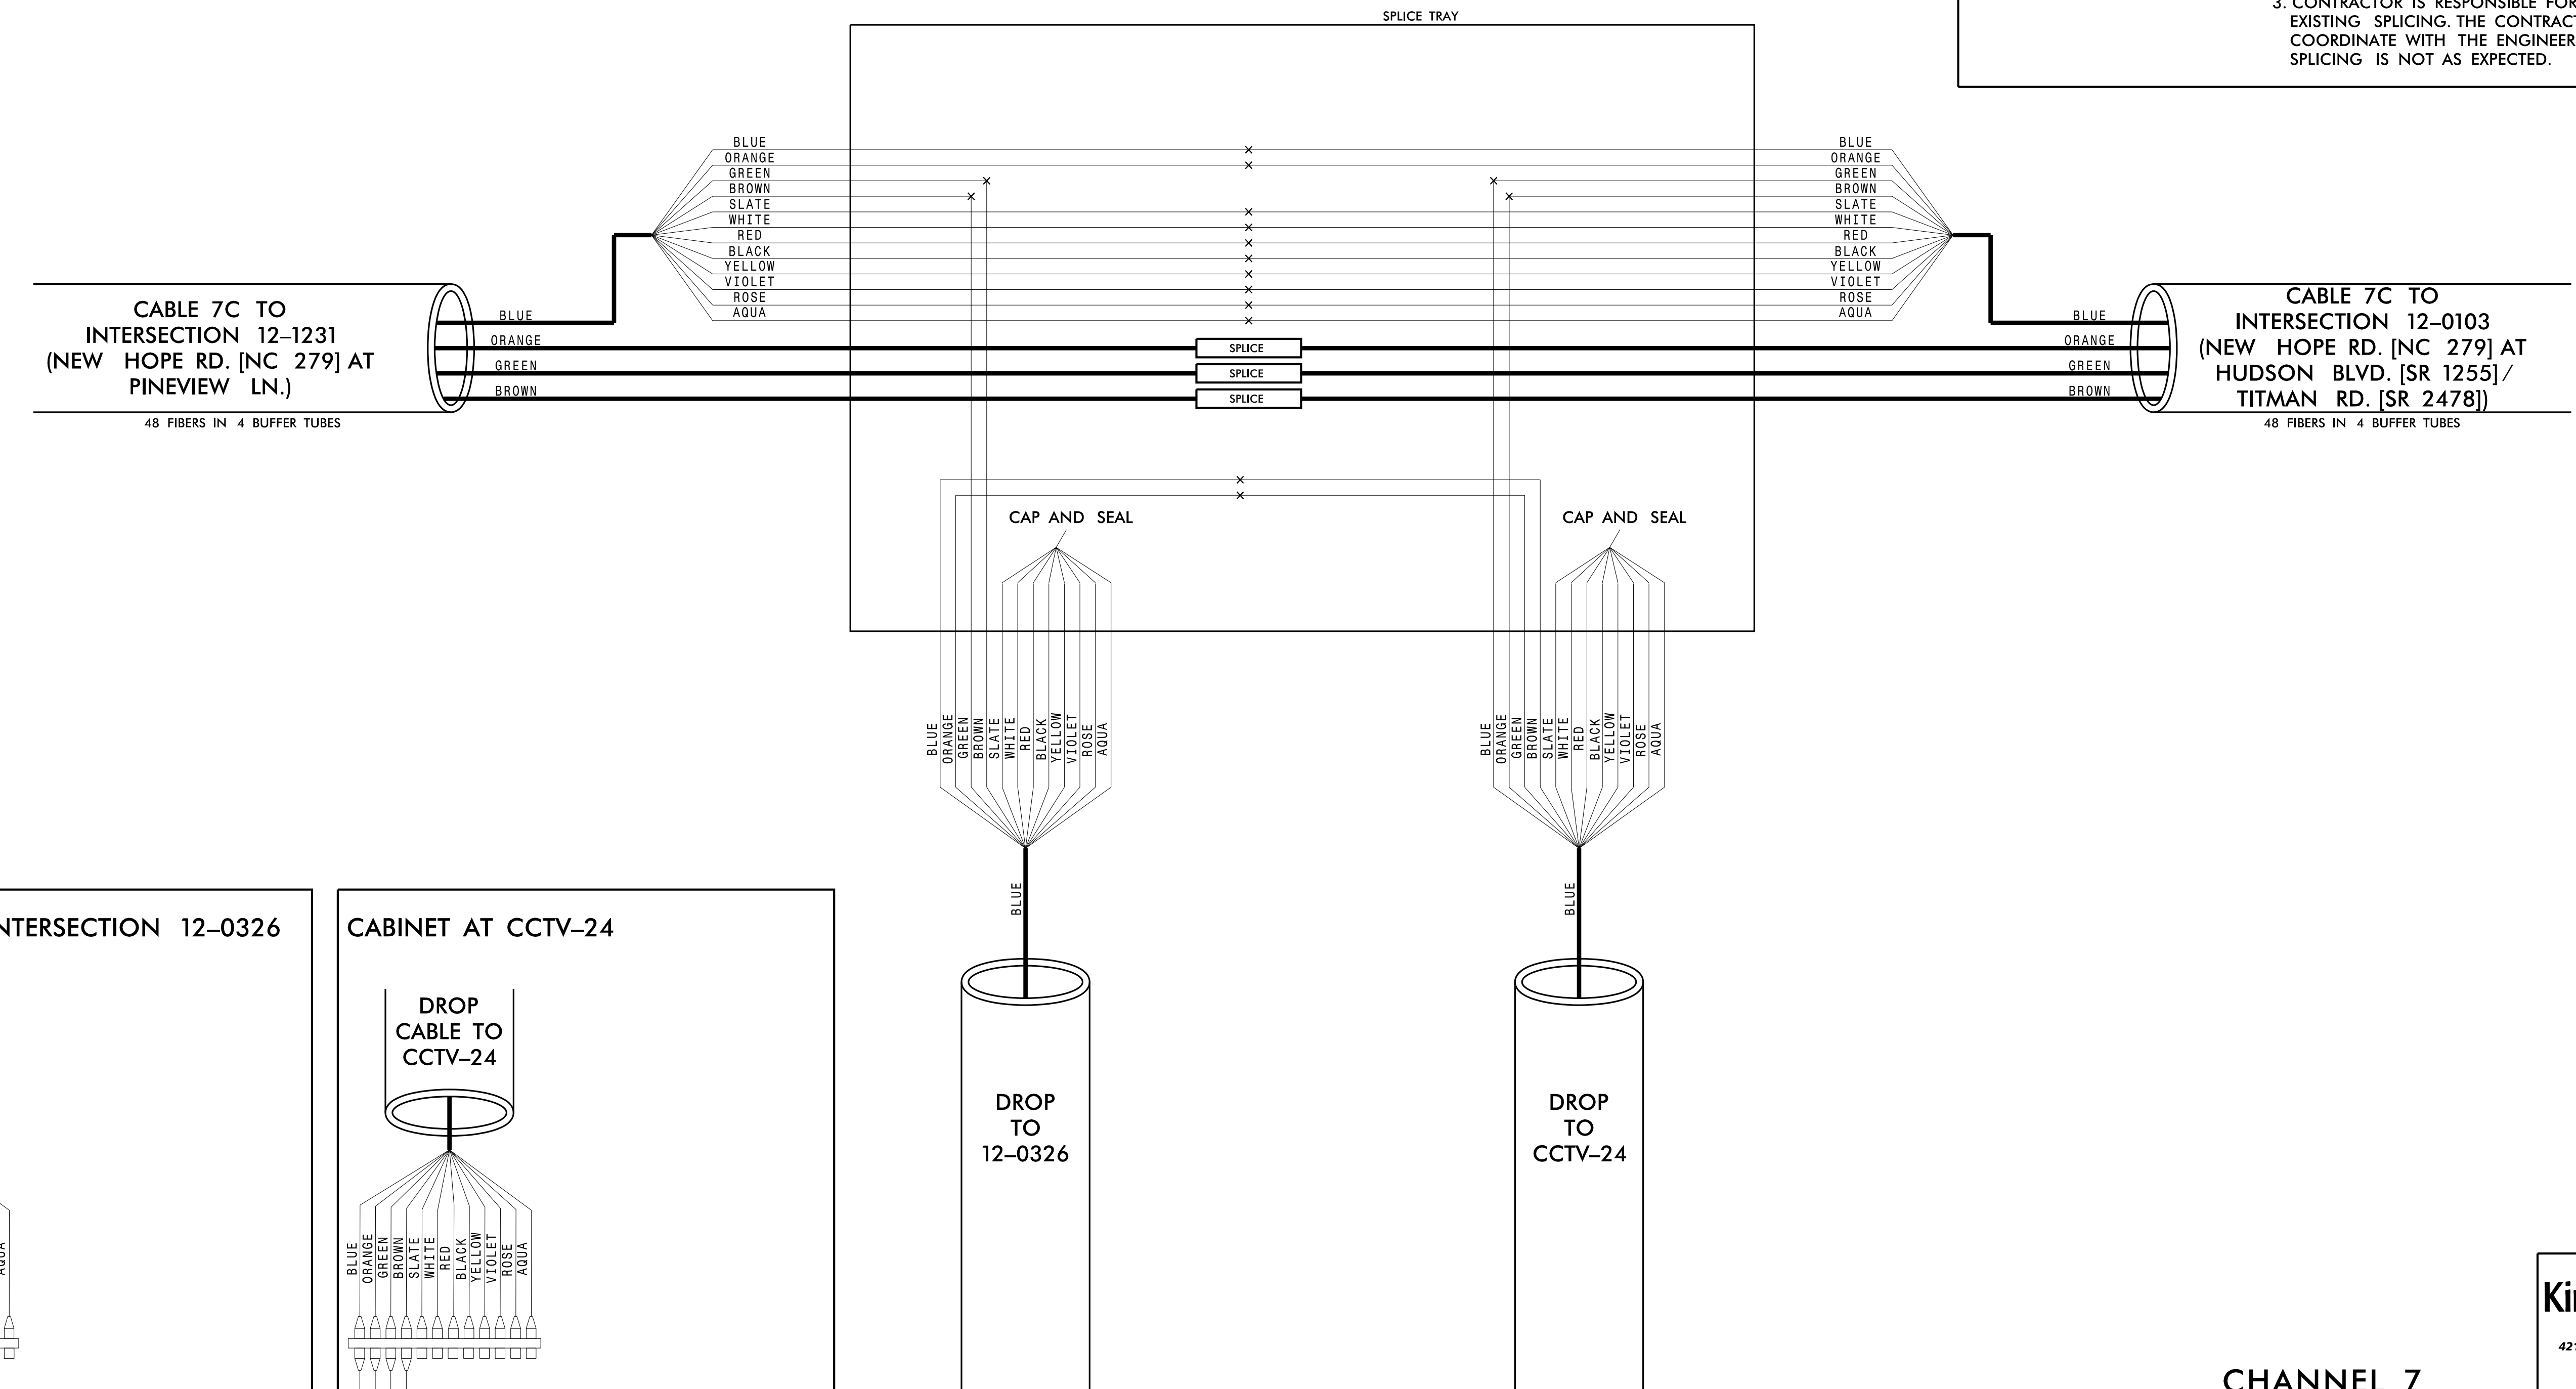

CHANNEL 7
CITY OF GASTONIA COMPUTERIZED SIGNAL SYSTEM
SPLICE DETAIL

Division 12 GASTON COUNTY

PLAN DATE: DECEMBER 2021 REVIEWED BY: K. SMITH
 PREPARED BY: S. BUTLER REVIEWED BY: I. VAN OSDELL

SCALE: 0

REVISIONS: INIT. DATE

DocuSigned by: Inger Van Osdel 3/16/2022

Seal: NORTH CAROLINA PROFESSIONAL SEAL 028952

3/15/2022 \\kimley-horn.com\SE-RAL\NRA\TPTD\ITS\01036569_Gastonia_Signal_System\6_Tasks\Splicing\SPL054.dgn