
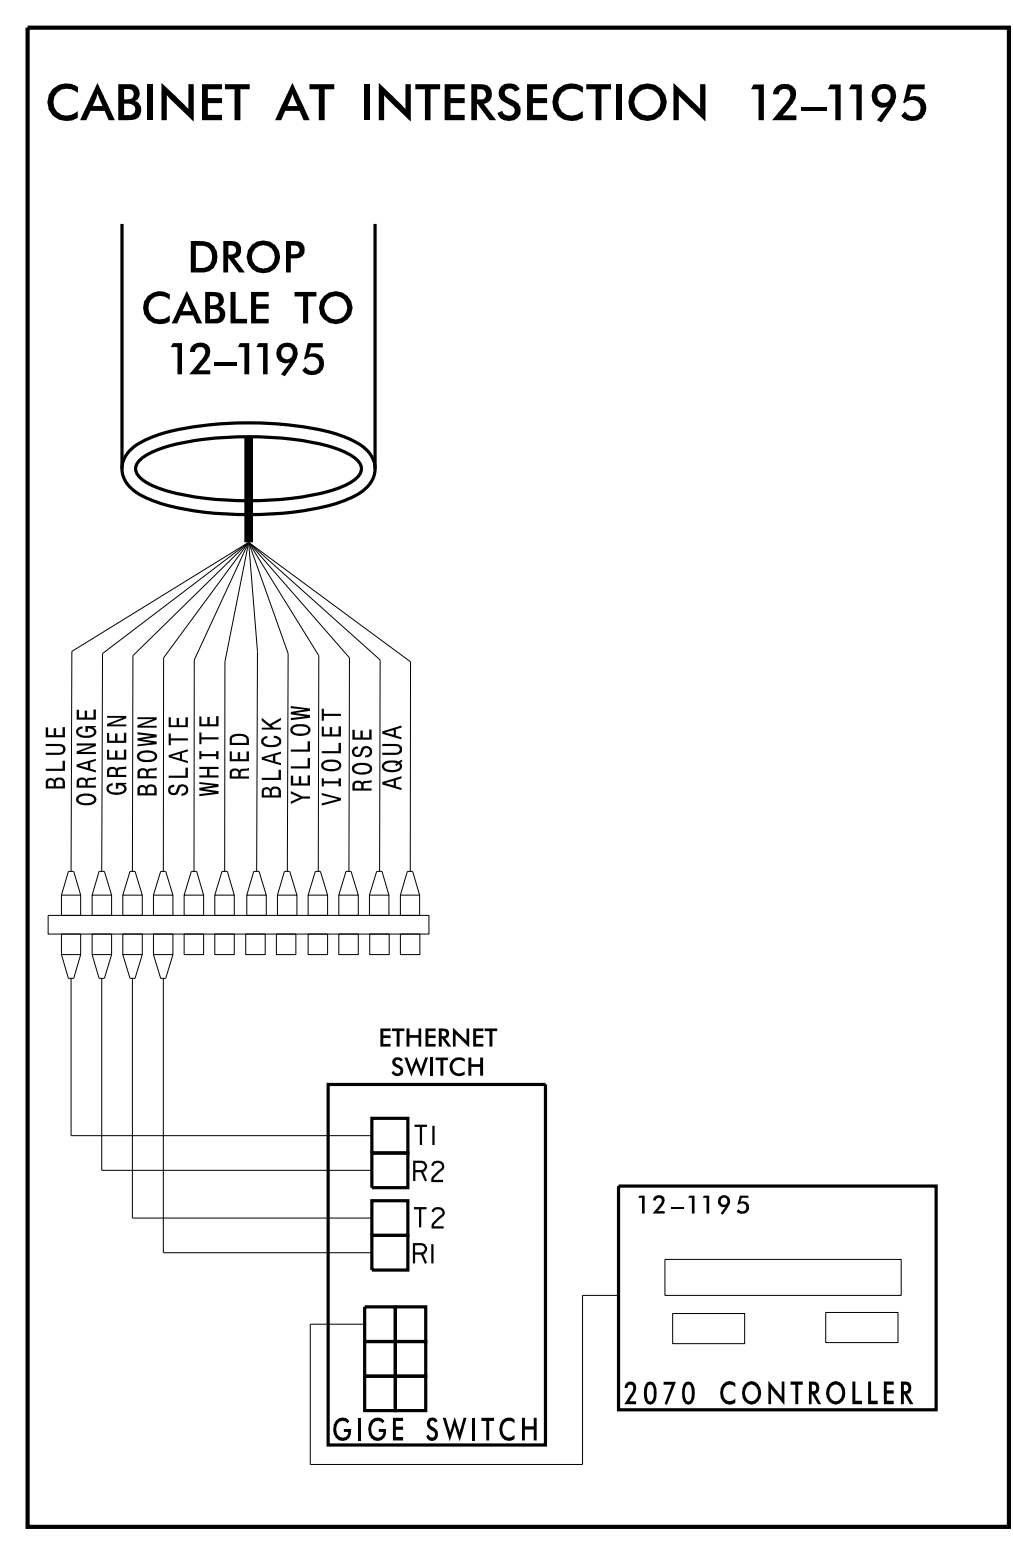


**CHANNEL 7  
SPLICE ENCLOSURE AT  
(NEW HOPE RD. [NC 279] AT  
ARMSTRONG FORD RD./  
TWIN TOPS RD.)  
SIG ID 12-1195**

<b>COLOR CODE</b> TIA/EIA 598-C		<b>LEGEND</b>	
(1) BLUE	(7) RED	X - FUSION SPLICE INDIVIDUAL FIBER	
(2) ORANGE	(8) BLACK	O - EXISTING SPLICE	
(3) GREEN	(9) YELLOW	□ - EXPRESS INDIVIDUAL FIBER	
(4) BROWN	(10) VIOLET	EXPRESS	EXPRESS ENTIRE BUFFER TUBE
(5) SLATE	(11) ROSE	SPLICE	SPLICE ENTIRE BUFFER TUBE OR MAINTAIN IF EXISTING EXPRESSED
(6) WHITE	(12) AQUA	<b>NOTES:</b>	
1. FIBER INTERCONNECT CENTER RACKS ARE SCHEMATIC ONLY - ACTUAL EQUIPMENT FORM MAY VARY.			
2. ETHERNET SWITCH TERMINATION CONFIGURATIONS ARE GENERIC. CONTRACTOR IS RESPONSIBLE FOR DETERMINING /ENSURING PROPER TERMINATION.			
3. CONTRACTOR IS RESPONSIBLE FOR FIELD VERIFYING EXISTING SPLICING. THE CONTRACTOR SHALL COORDINATE WITH THE ENGINEER WHERE EXISTING SPLICING IS NOT AS EXPECTED.			

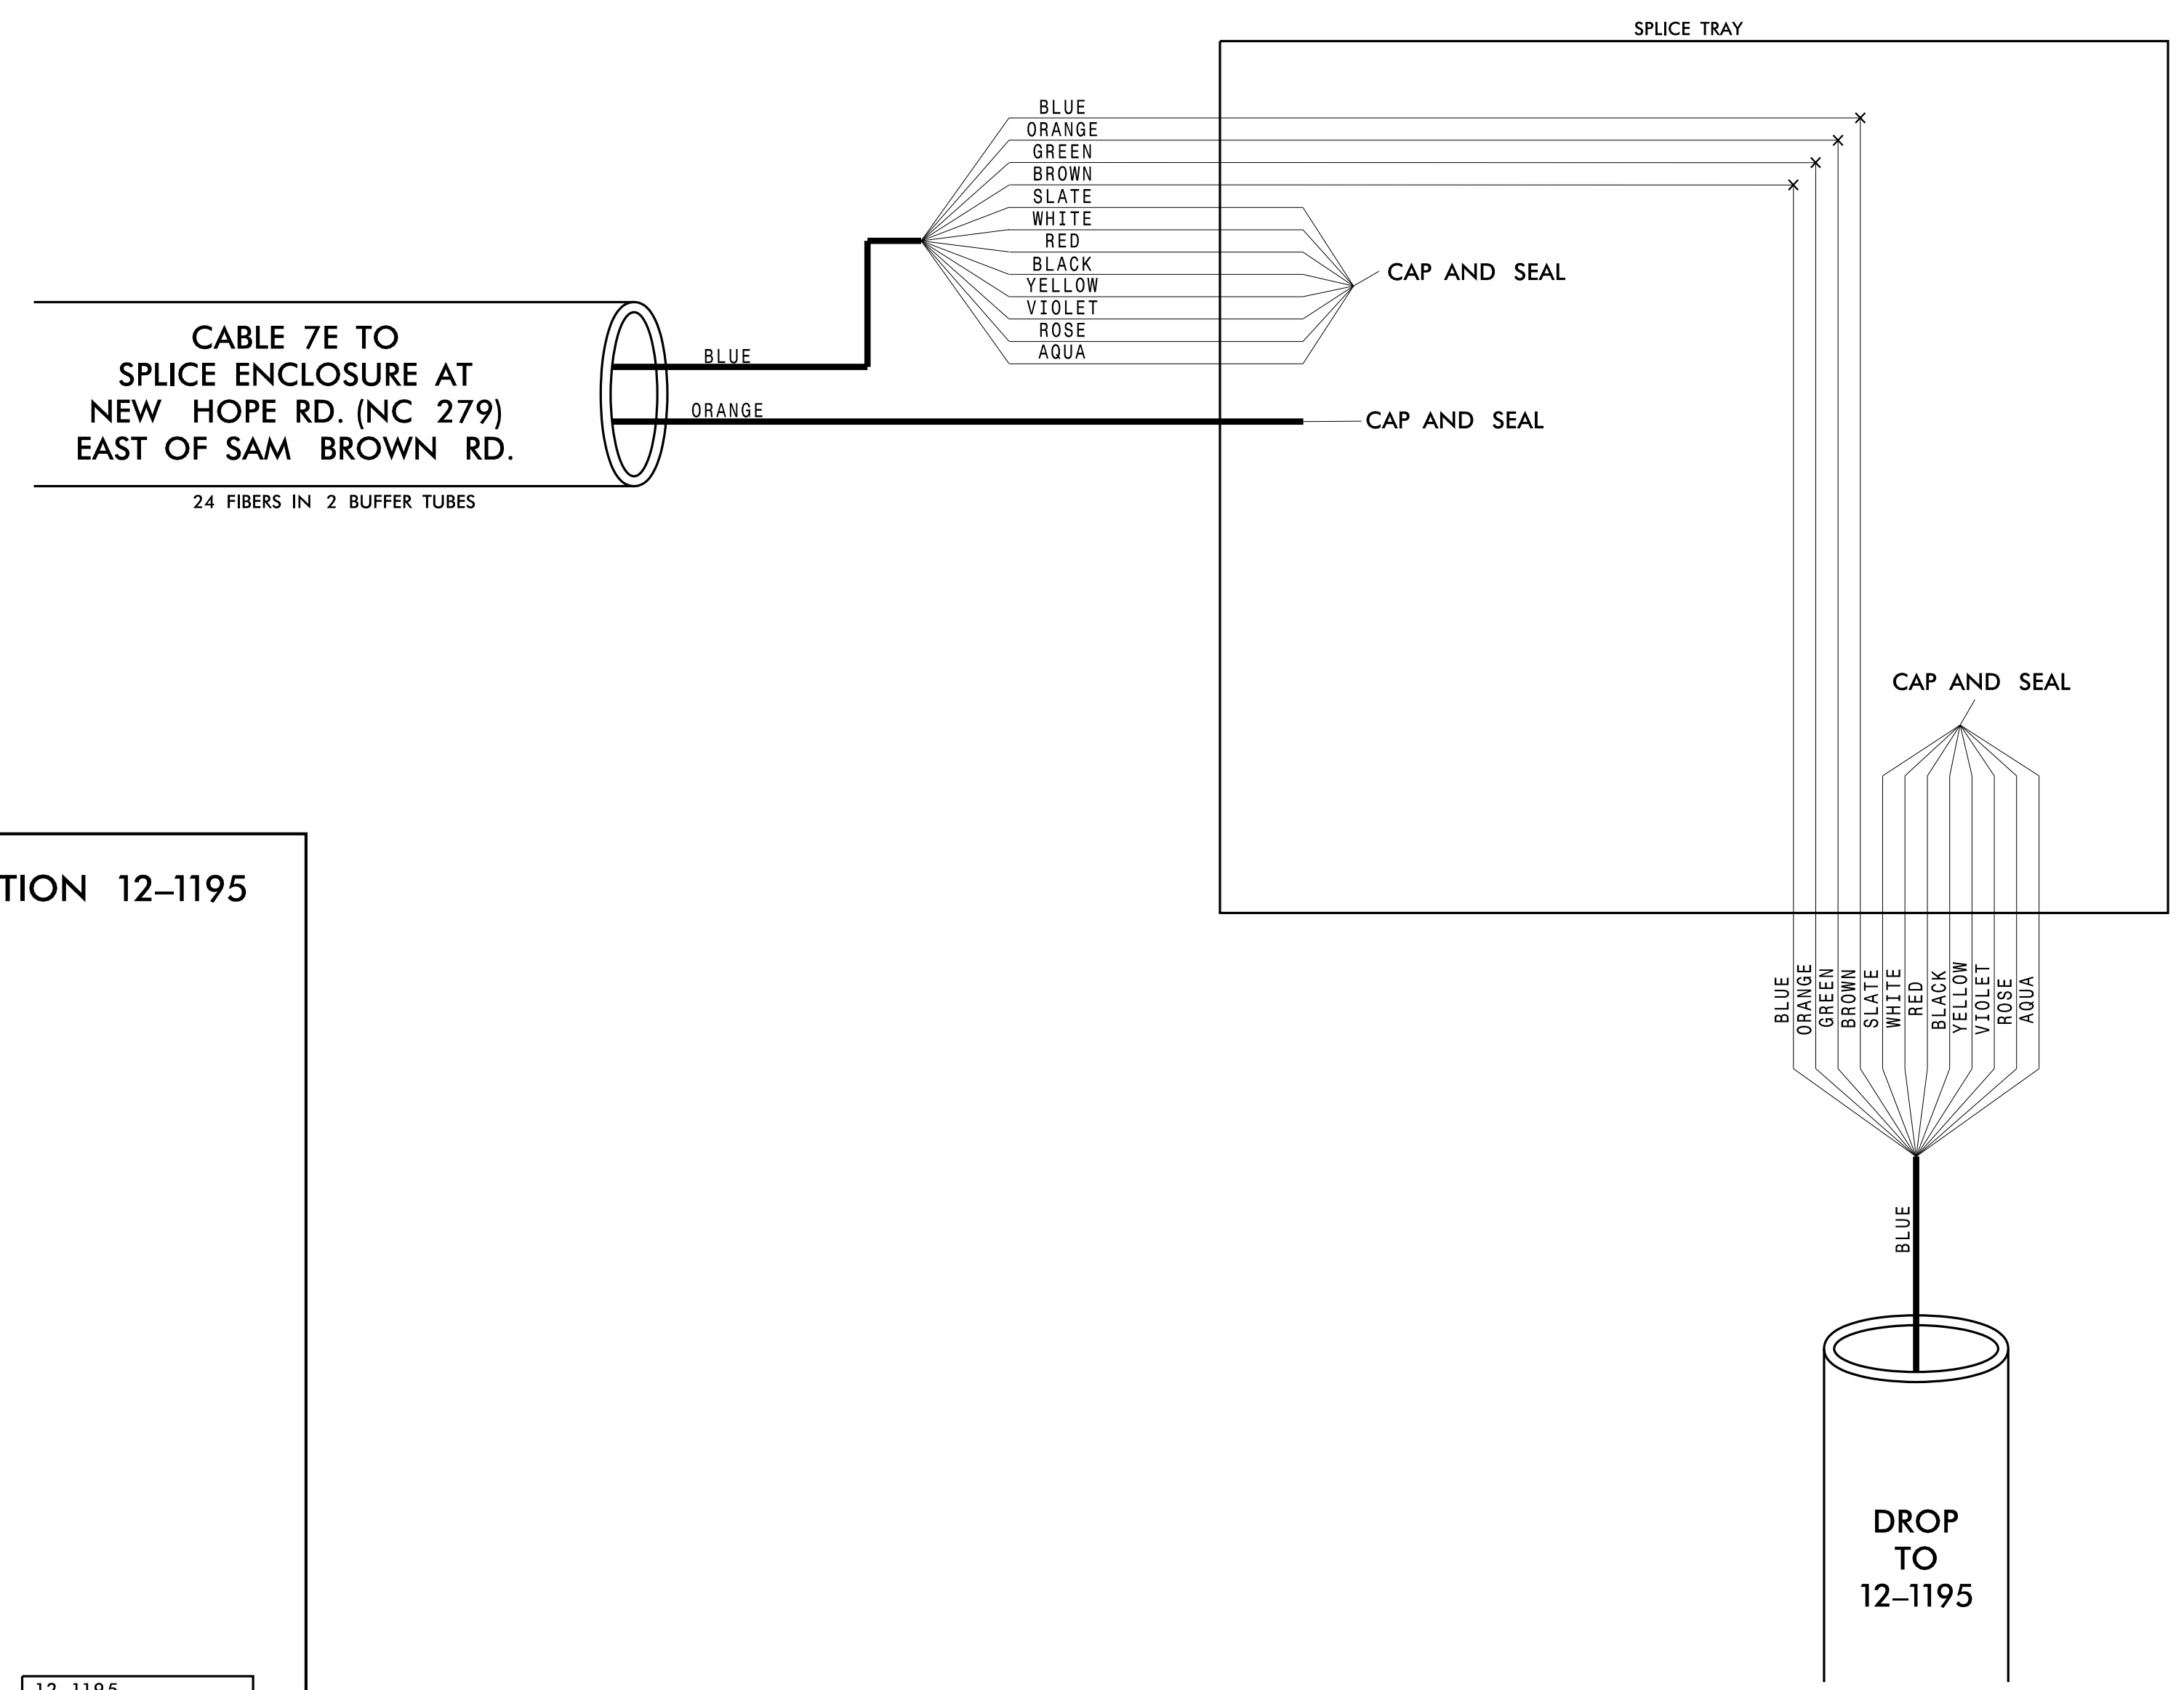

<p>Plans Prepared For:  <small>Department of Transportation</small>  <small>Division of Transportation</small>  <small>5 State Street</small></p>	<b>CHANNEL 7</b>								
	<b>CITY OF GASTONIA COMPUTERIZED SIGNAL SYSTEM SPLICE DETAIL</b>								
<small>DIVISION 12</small>		<small>GASTON COUNTY</small>							
<small>PLAN DATE: DECEMBER 2021</small>		<small>REVIEWED BY: K. SMITH</small>							
<small>PREPARED BY: S. BUTLER</small>		<small>REVIEWED BY: I. VAN OSDELL</small>							
<small>SCALE</small> 		<table border="1"> <tr> <th>REVISIONS</th> <th>INIT.</th> <th>DATE</th> </tr> <tr> <td> </td> <td> </td> <td> </td> </tr> </table>		REVISIONS	INIT.	DATE			
REVISIONS	INIT.	DATE							
<small>DocuSigned by: Iger Van Osdel</small>		<small>3/16/2022</small>							
<small>CADD File name:</small>		<small>DATE</small>							

3/15/2022 \\kimley-horn.com\SE-RAL\NRA\TPTD\ITS\01036569\_Gastonia\_Signal System\6\_Tasks\Splicing\SPL065.dgn

**Kimley»Horn**  
 NC License #F-0102  
 421 Fayetteville St., Suite 600  
 Raleigh, NC 27601  
 Tel: (919) 677-2000  
 Fax: (919) 677-2050