

CHANNEL 7
SPlice ENCLOSURE AT
LOWELL-BETHESDA RD. (SR 2439)
SOUTH OF CARRIE ELIZABETH CT.

COLOR CODE
TIA/EIA 598-C


(1) BLUE	(7) RED
(2) ORANGE	(8) BLACK
(3) GREEN	(9) YELLOW
(4) BROWN	(10) VIOLET
(5) SLATE	(11) ROSE
(6) WHITE	(12) AQUA

LEGEND

X - FUSION SPlice INDIVIDUAL FIBER
 O - EXISTING SPlice
 □ - EXPRESS INDIVIDUAL FIBER

EXPRESS - EXPRESS ENTIRE BUFFER TUBE
 SPlice - SPlice ENTIRE BUFFER TUBE OR MAINTAIN IF EXISTING EXPRESSED

NOTES:
 1. FIBER INTERCONNECT CENTER RACKS ARE SCHEMATIC ONLY - ACTUAL EQUIPMENT FORM MAY VARY.
 2. ETHERNET SWITCH TERMINATION CONFIGURATIONS ARE GENERIC. CONTRACTOR IS RESPONSIBLE FOR DETERMINING /ENSURING PROPER TERMINATION.
 3. CONTRACTOR IS RESPONSIBLE FOR FIELD VERIFYING EXISTING SPlicing. THE CONTRACTOR SHALL COORDINATE WITH THE ENGINEER WHERE EXISTING SPlicing IS NOT AS EXPECTED.

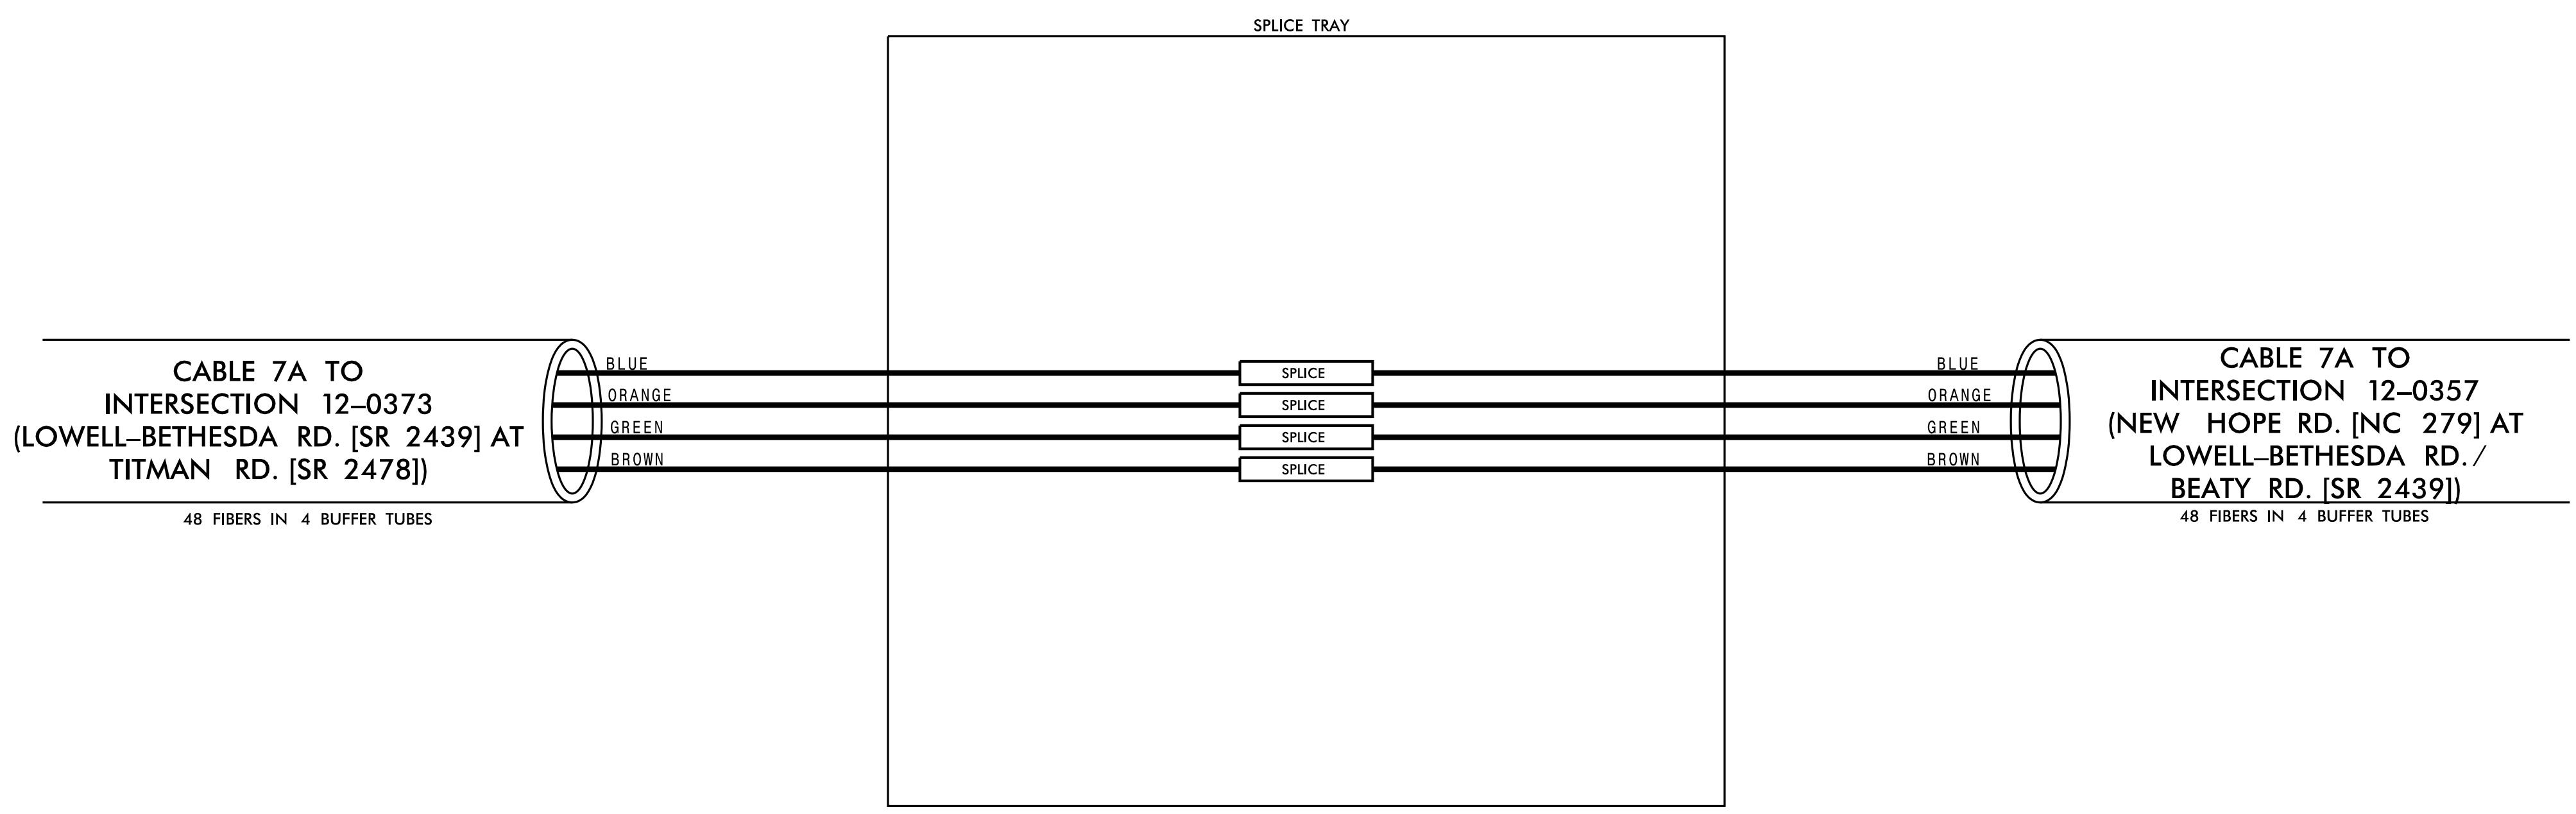

3/15/2022
\\kimley-horn.com\SE\RAL\NRA\TPTD\ITS\01036569_Gastonia_Signal_System\6_Tasks\Splicing\SPL066.dgn

Kimley»Horn
NC License #F-0102
421 Fayetteville St., Suite 600
Raleigh, NC 27601
Tel: (919) 677-2000
Fax: (919) 677-2050

CHANNEL 7
CITY OF GASTONIA COMPUTERIZED
SIGNAL SYSTEM
SPlice DETAIL

DIVISION 12 GASTON COUNTY

PLAN DATE: DECEMBER 2021 REVIEWED BY: K. SMITH
 PREPARED BY: S. BUTLER REVIEWED BY: I. VAN OSDELL

SCALE: 0

REVISIONS: _____ INIT. DATE _____

DocuSigned by: Inger Van OsdeLL 3/16/2022
 SEAL: NORTH CAROLINA PROFESSIONAL SEAL 028952
 INGER Z. VAN OSDELL
 CADD File name: _____