
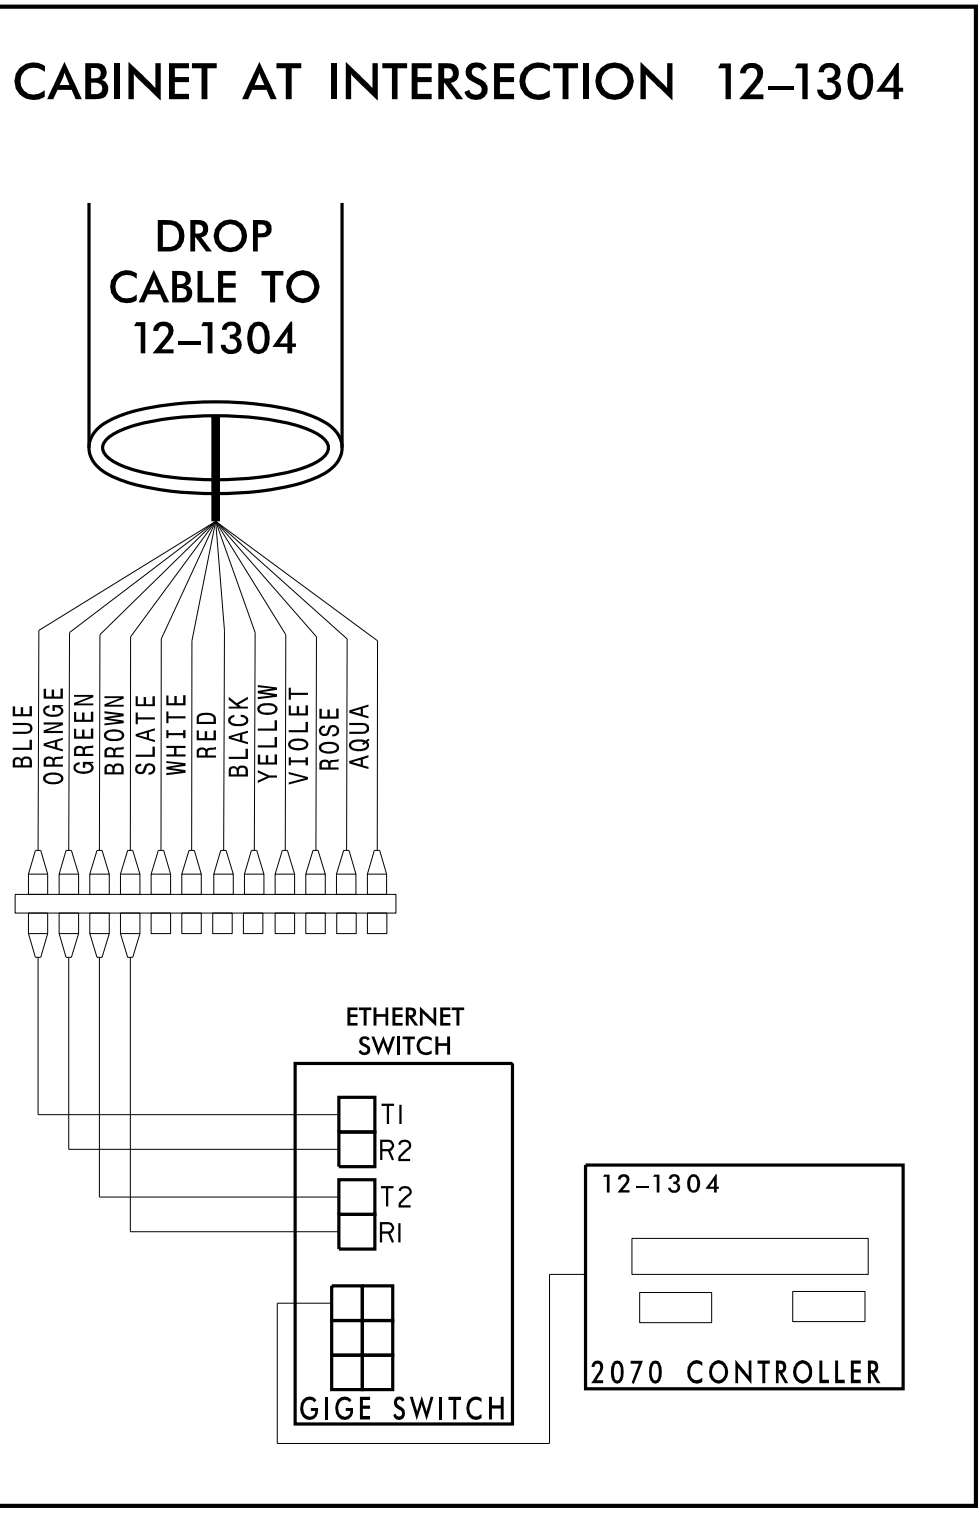


**CHANNEL 8
 SPLICE ENCLOSURE AT
 (UNION RD. [NC 274] AT
 GASTON DAY SCHOOL RD. [SR 2200])
 SIG ID 12-1304**

COLOR CODE TIA/EIA 598-C		LEGEND	
(1) BLUE	(7) RED	X	- FUSION SPLICE INDIVIDUAL FIBER
(2) ORANGE	(8) BLACK	O	- EXISTING SPLICE
(3) GREEN	(9) YELLOW	□	- EXPRESS INDIVIDUAL FIBER
(4) BROWN	(10) VIOLET	EXPRESS	EXPRESS ENTIRE BUFFER TUBE
(5) SLATE	(11) ROSE	SPLICE	SPLICE ENTIRE BUFFER TUBE OR MAINTAIN IF EXISTING EXPRESSED
(6) WHITE	(12) AQUA	NOTES:	
1. FIBER INTERCONNECT CENTER RACKS ARE SCHEMATIC ONLY - ACTUAL EQUIPMENT FORM MAY VARY.			
2. ETHERNET SWITCH TERMINATION CONFIGURATIONS ARE GENERIC. CONTRACTOR IS RESPONSIBLE FOR DETERMINING /ENSURING PROPER TERMINATION.			
3. CONTRACTOR IS RESPONSIBLE FOR FIELD VERIFYING EXISTING SPlicing. THE CONTRACTOR SHALL COORDINATE WITH THE ENGINEER WHERE EXISTING SPlicing IS NOT AS EXPECTED.			

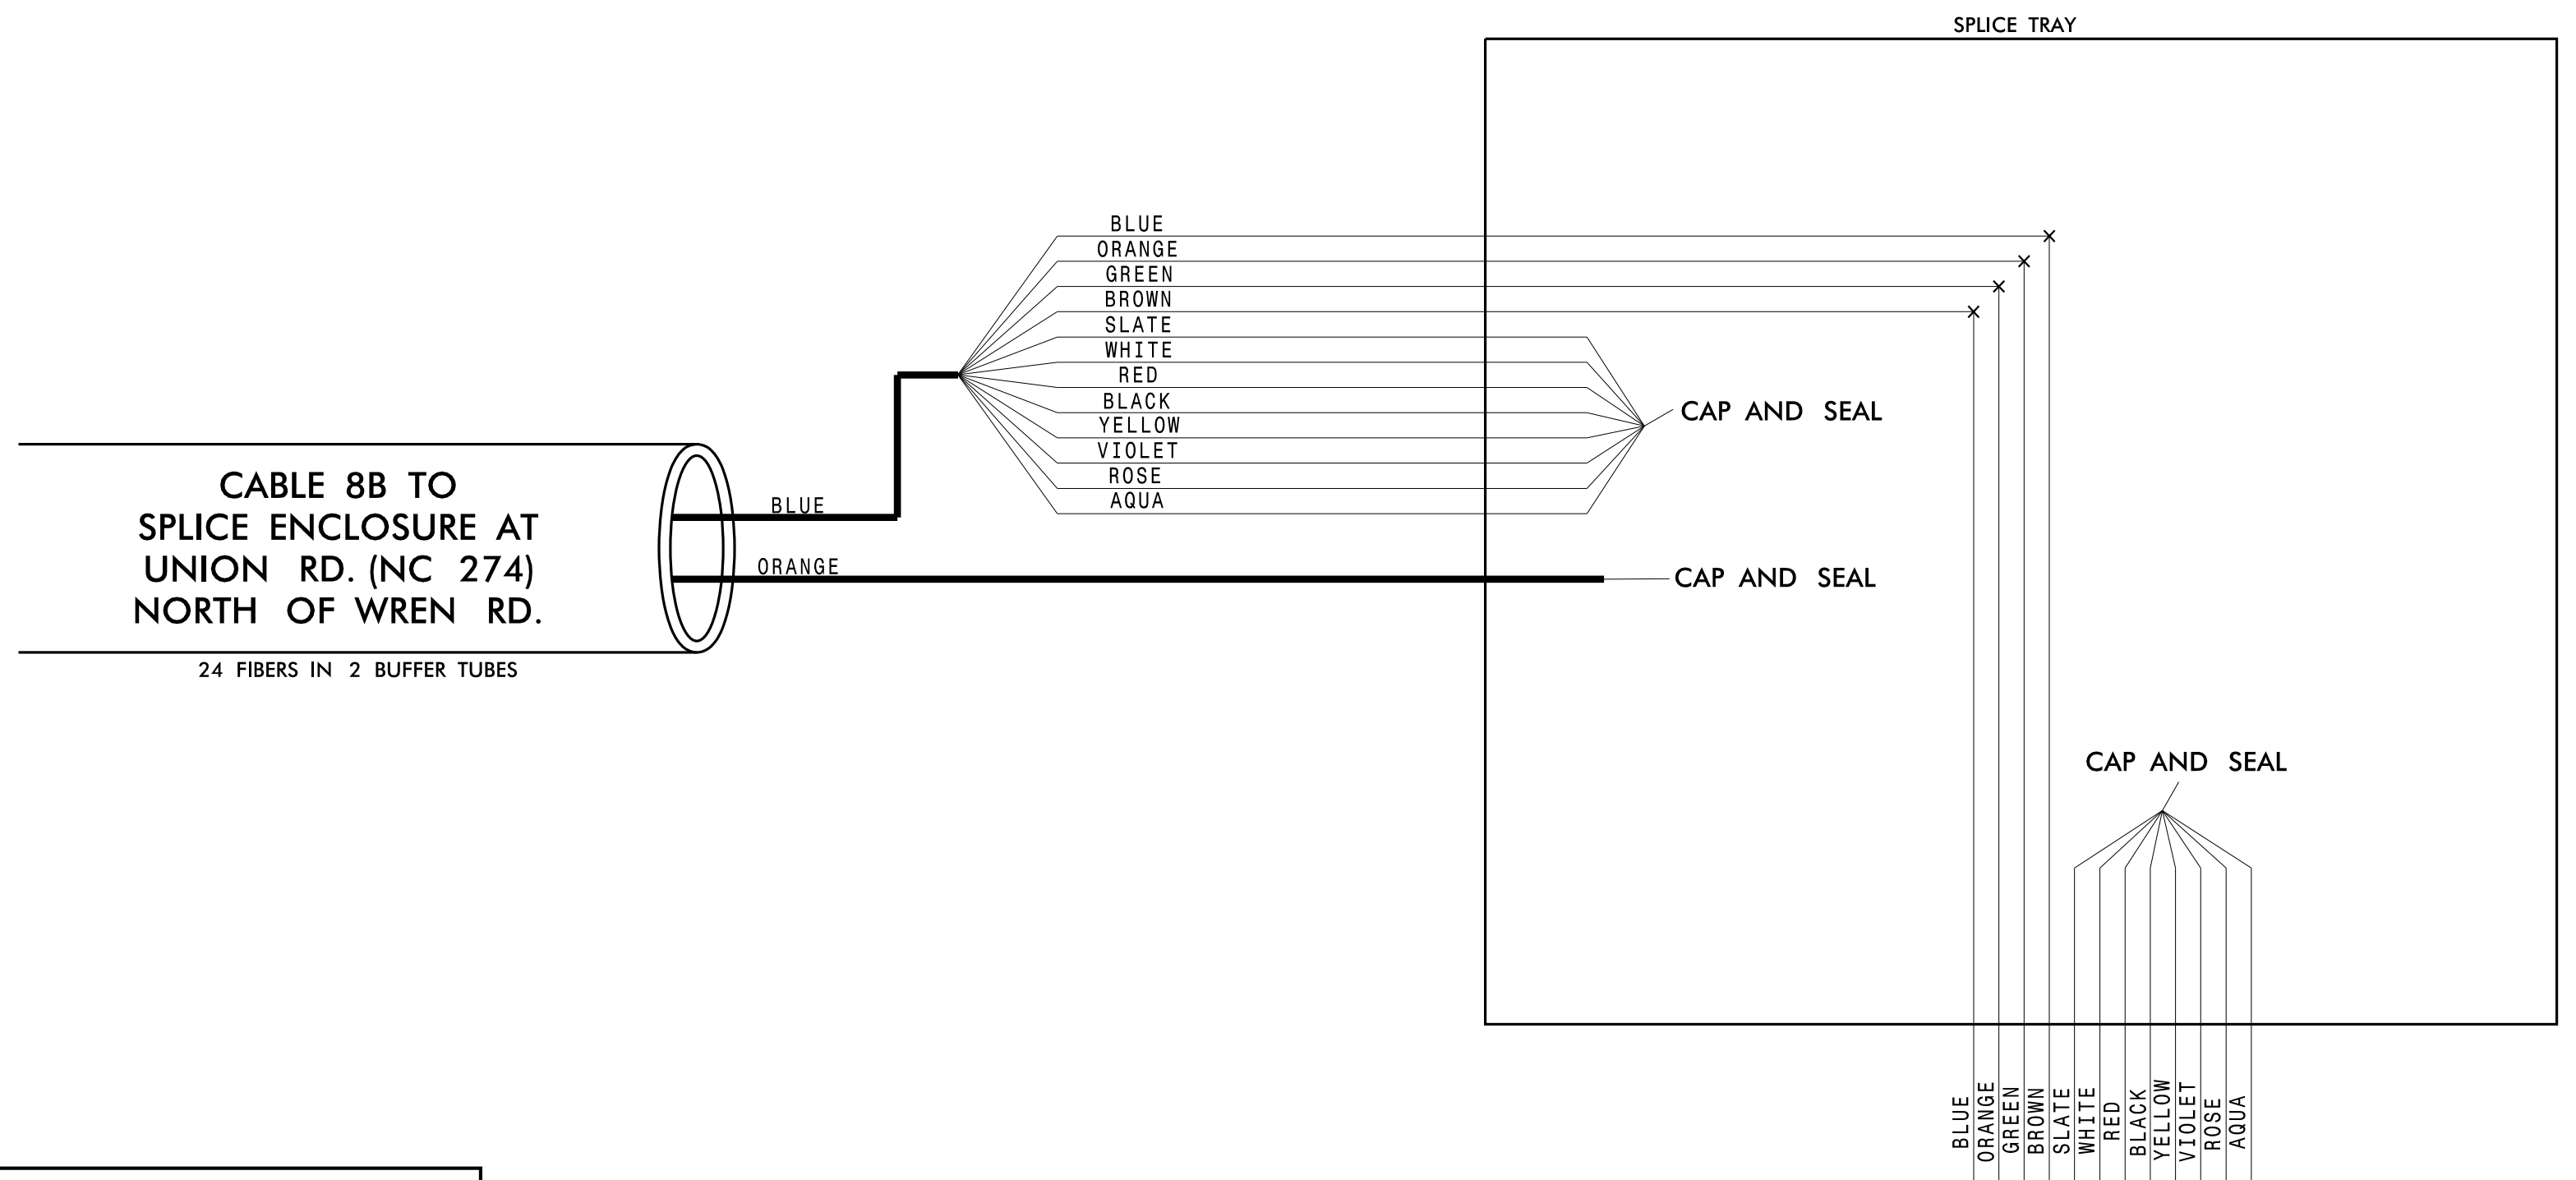

CHANNEL 8

CITY OF GASTONIA COMPUTERIZED SIGNAL SYSTEM

SPLICE DETAIL

DIVISION 12		GASTON COUNTY	
PLAN DATE: DECEMBER 2021	REVIEWED BY: K. SMITH	PREPARED BY: S. BUTLER	REVIEWED BY: I. VAN OSDELL

250 N. Greenfield Place, Garner, NC 27529

SCALE: 0


REVISIONS	INIT.	DATE

DocuSigned by: Inger Van OsdeLL 3/16/2022

CADD File name:

Kimley»Horn

NC License #F-0102
 421 Fayetteville St., Suite 600
 Raleigh, NC 27601
 Tel: (919) 677-2000
 Fax: (919) 677-2050

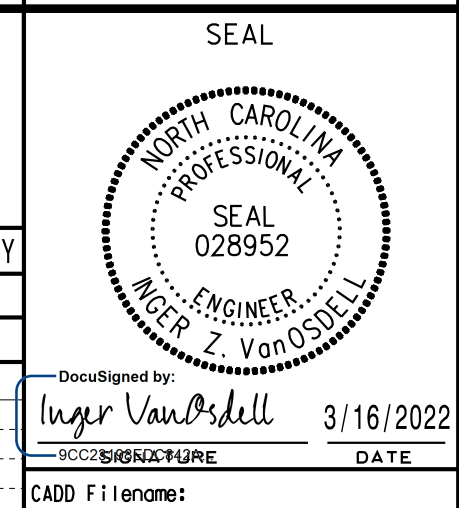

3/15/2022 \\kimley-horn.com\SE\RAL\NRA\1PTD\ITS\01036569_Gastonia_Signal_System\6_Tasks\Splicing\SPL076.dgn