


**CHANNEL 8  
SPLICE ENCLOSURE AT  
(ROBINWOOD RD. [SR 2457]  
NORTH OF LOCHSHIRE LN.)**

<b>COLOR CODE</b> TIA/EIA 598-C		<b>LEGEND</b>	
(1) BLUE	(7) RED	X - FUSION SPLICE INDIVIDUAL FIBER	
(2) ORANGE	(8) BLACK	O - EXISTING SPLICE	
(3) GREEN	(9) YELLOW	□ - EXPRESS INDIVIDUAL FIBER	
(4) BROWN	(10) VIOLET	EXPRESS	EXPRESS ENTIRE BUFFER TUBE
(5) SLATE	(11) ROSE	SPLICE	SPLICE ENTIRE BUFFER TUBE OR MAINTAIN IF EXISTING EXPRESSED
(6) WHITE	(12) AQUA	<b>NOTES:</b>	
		1. FIBER INTERCONNECT CENTER RACKS ARE SCHEMATIC ONLY - ACTUAL EQUIPMENT FORM MAY VARY.	
		2. ETHERNET SWITCH TERMINATION CONFIGURATIONS ARE GENERIC. CONTRACTOR IS RESPONSIBLE FOR DETERMINING /ENSURING PROPER TERMINATION.	
		3. CONTRACTOR IS RESPONSIBLE FOR FIELD VERIFYING EXISTING SPLICING. THE CONTRACTOR SHALL COORDINATE WITH THE ENGINEER WHERE EXISTING SPLICING IS NOT AS EXPECTED.	

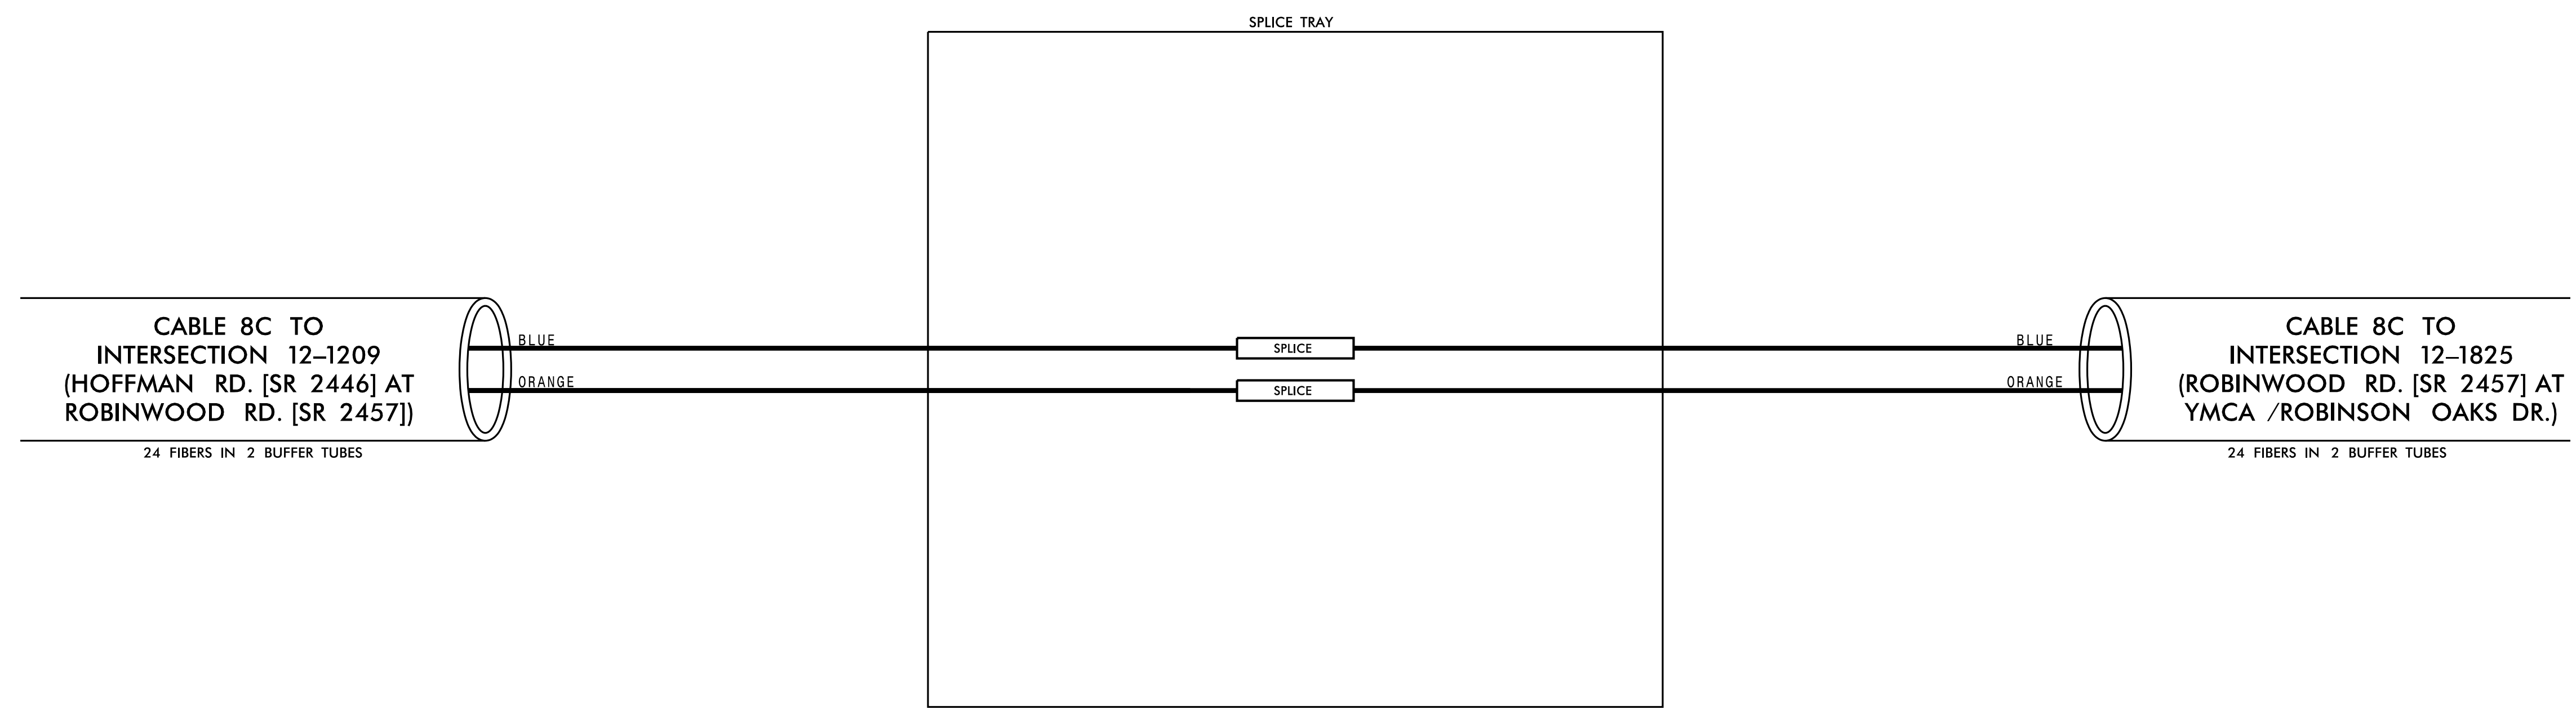

3/15/2022 \\kimley-horn.com\SE\RAL\NRA\TPTD\ITS\01036569\_Gastonia\_Signal\_System\6\_Tasks\Splicing\SPL079.dgn

**Kimley»Horn**  
 NC License #F-0102  
 421 Fayetteville St., Suite 600  
 Raleigh, NC 27601  
 Tel: (919) 677-2000  
 Fax: (919) 677-2050

**CHANNEL 8**


**CITY OF GASTONIA COMPUTERIZED  
SIGNAL SYSTEM  
SPLICE DETAIL**



250 N. Greenfield Place, Garner, NC 27529

DIVISION 12	GASTON COUNTY
PLAN DATE: DECEMBER 2021	REVIEWED BY: K. SMITH
PREPARED BY: S. BUTLER	REVIEWED BY: I. VAN OSDELL

REVISIONS	INIT.	DATE

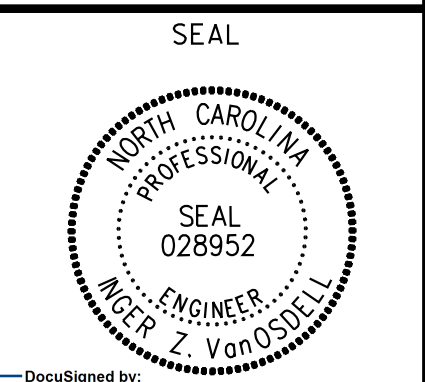

DocuSigned by:  
 Inger Van Osdel  
 3/16/2022

