

**CHANNEL 8  
SPLICE ENCLOSURE AT  
HUDSON BLVD. (SR 1255) AT ARMSTRONG PARK RD. (SR 2200)  
SIG ID 12-1605 (HUDSON BLVD. [SR 1255]) AT  
(ARMSTRONG PARK RD./GASTON DAY SCHOOL RD. [SR 2200])  
SIG ID 12-1459 (HUDSON BLVD. [SR 1255]) AT  
BRADFORD HEIGHTS RD.)  
CCTV CAMERA-29**

**COLOR CODE**  
TIA/EIA 598-C






(1) BLUE	(7) RED
(2) ORANGE	(8) BLACK
(3) GREEN	(9) YELLOW
(4) BROWN	(10) VIOLET
(5) SLATE	(11) ROSE
(6) WHITE	(12) AQUA

**LEGEND**

X - FUSION SPLICE INDIVIDUAL FIBER  
O - EXISTING SPLICE  
□ - EXPRESS INDIVIDUAL FIBER

EXPRESS - EXPRESS ENTIRE BUFFER TUBE  
SPLICE - SPLICE ENTIRE BUFFER TUBE OR MAINTAIN IF EXISTING EXPRESSED

**NOTES:**  
1. FIBER INTERCONNECT CENTER RACKS ARE SCHEMATIC ONLY - ACTUAL EQUIPMENT FORM MAY VARY.  
2. ETHERNET SWITCH TERMINATION CONFIGURATIONS ARE GENERIC. CONTRACTOR IS RESPONSIBLE FOR DETERMINING /ENSURING PROPER TERMINATION.  
3. CONTRACTOR IS RESPONSIBLE FOR FIELD VERIFYING EXISTING SPlicing. THE CONTRACTOR SHALL COORDINATE WITH THE ENGINEER WHERE EXISTING SPlicing IS NOT AS EXPECTED.

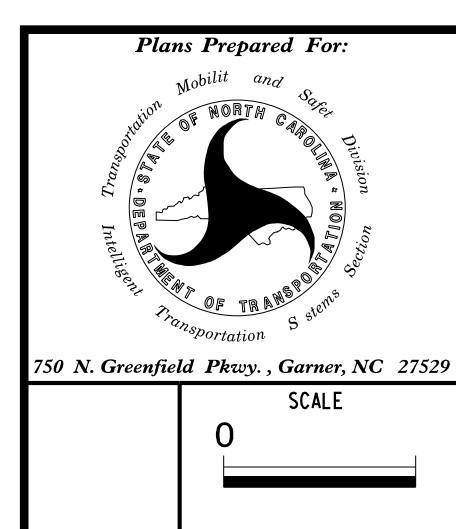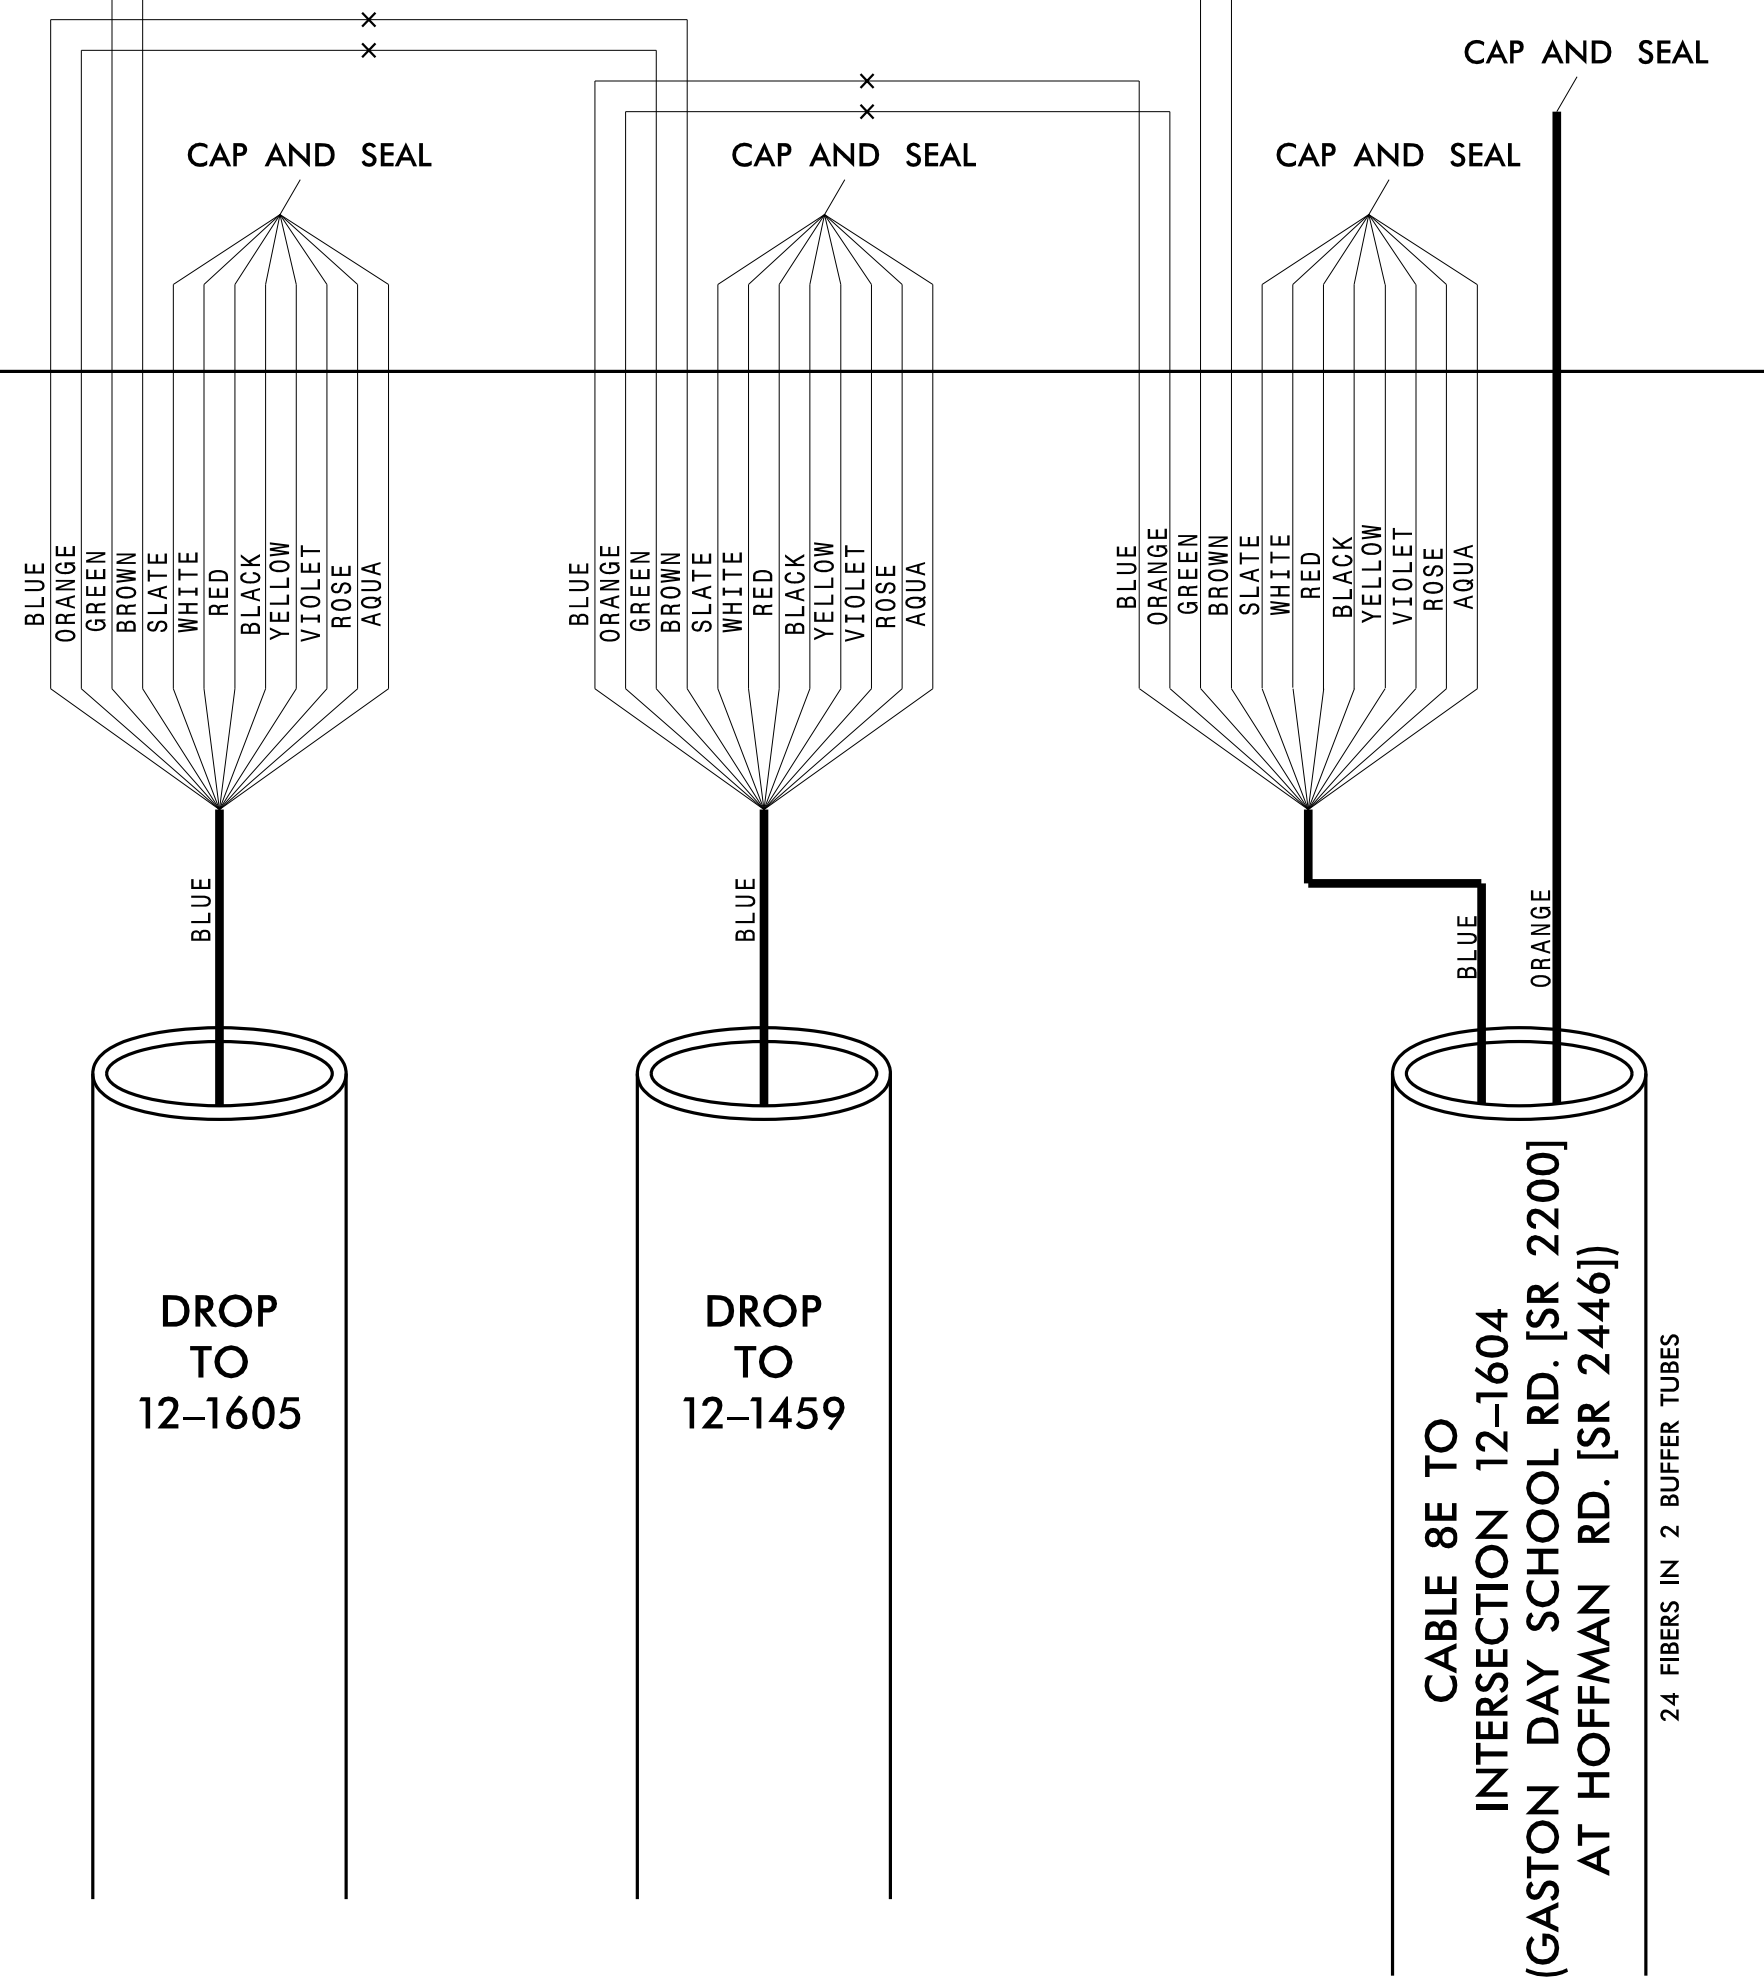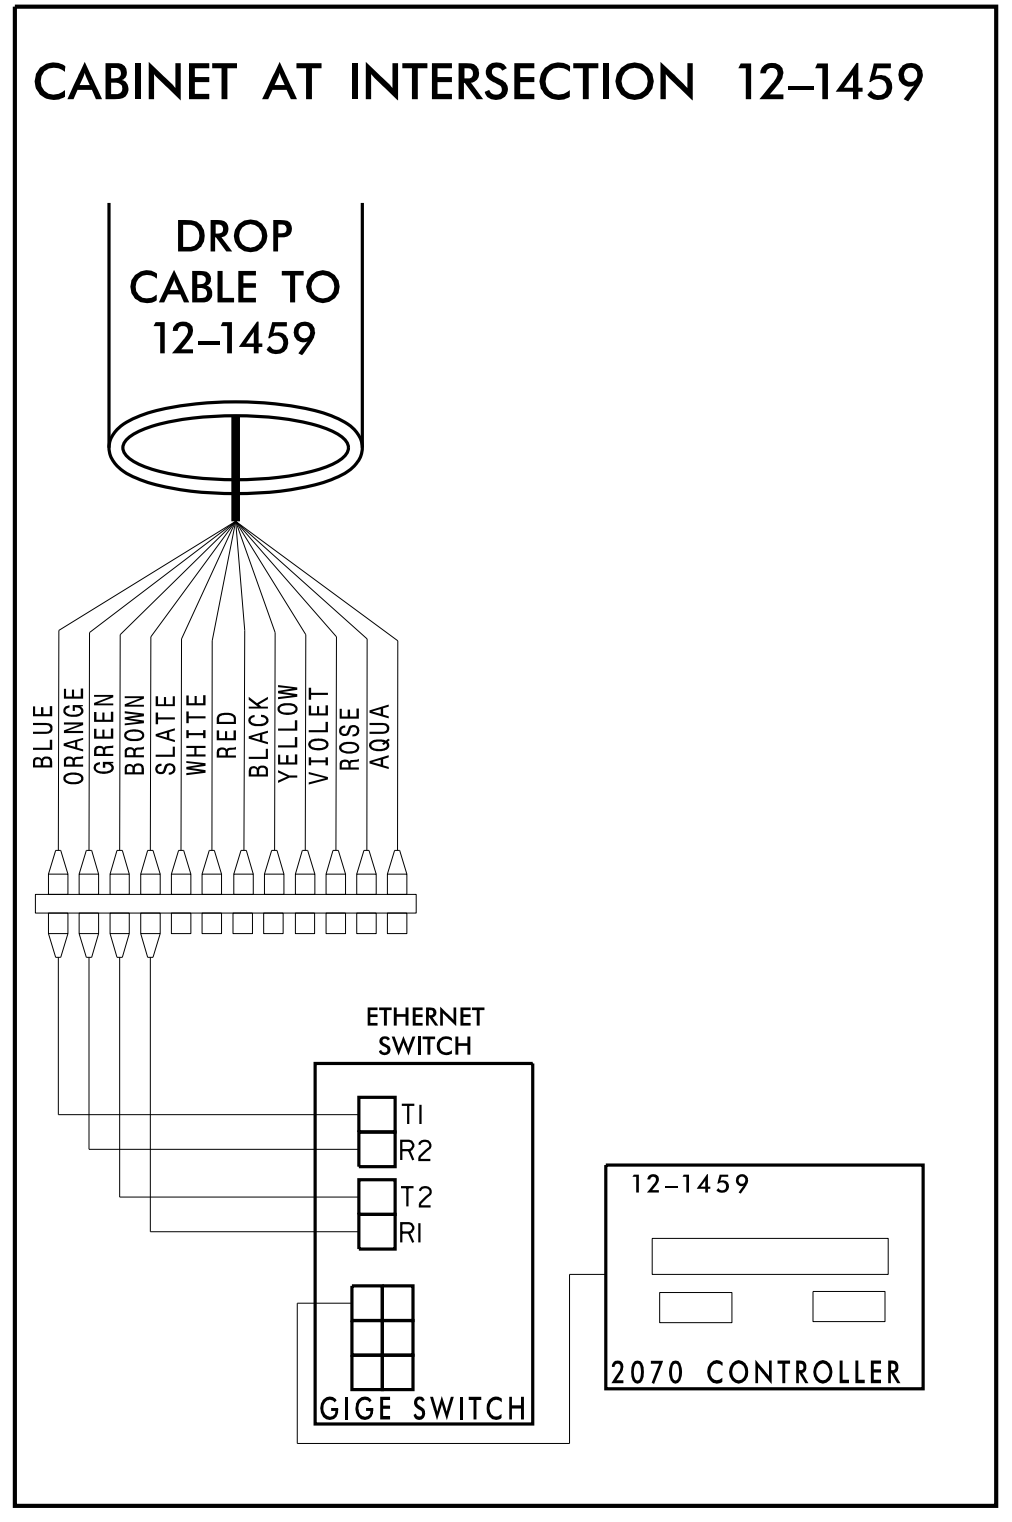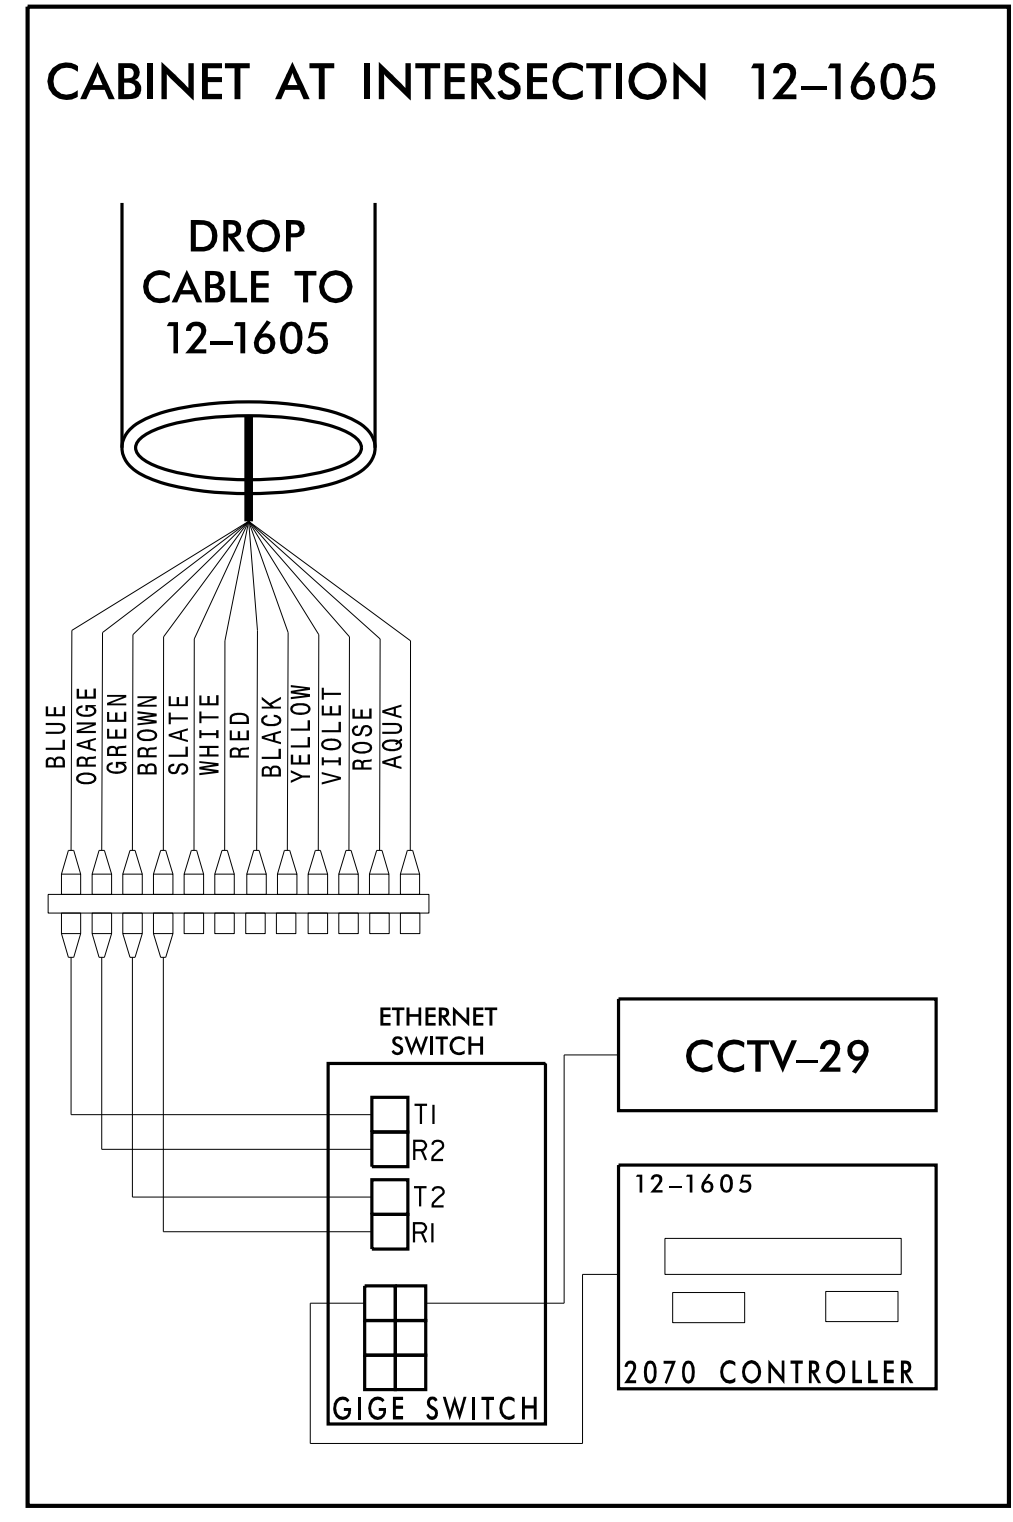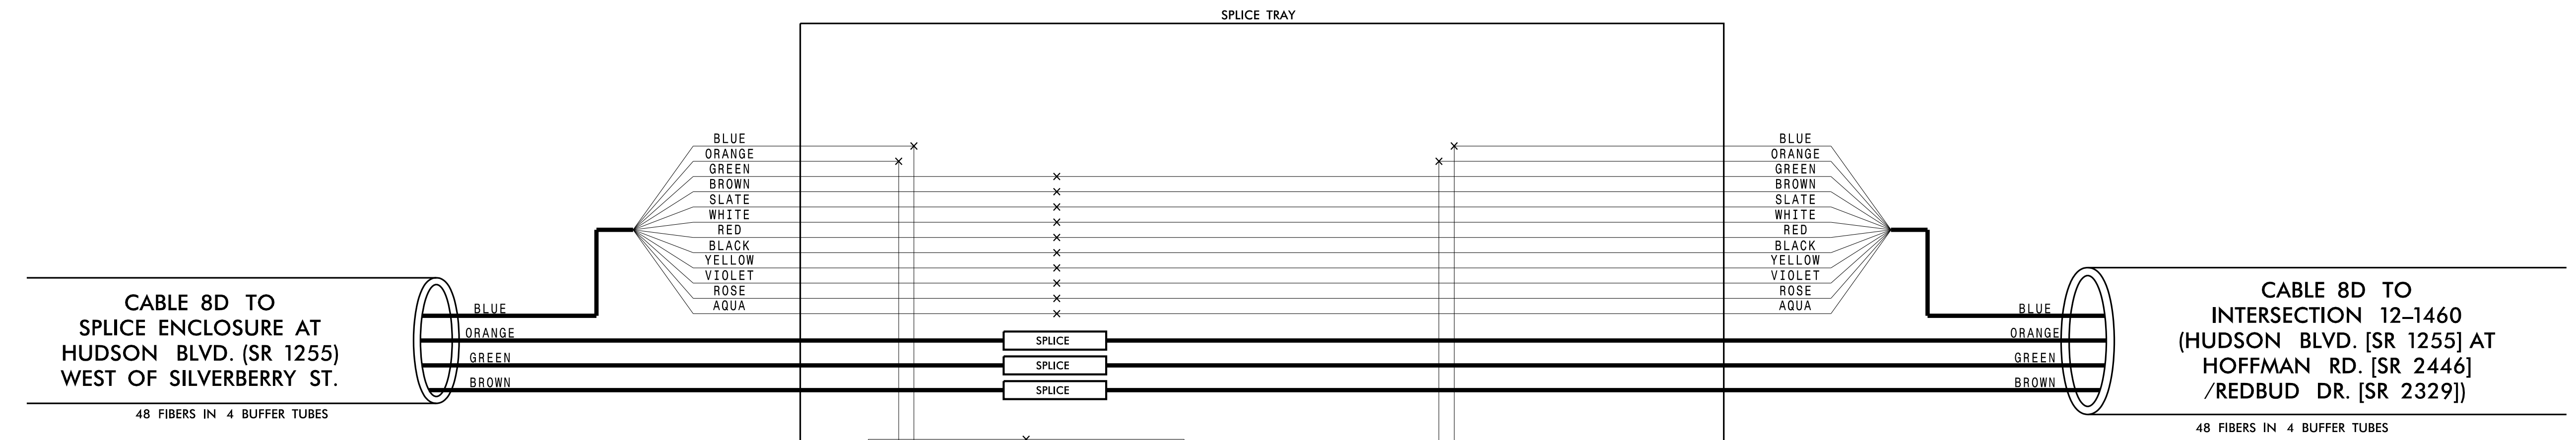

**CHANNEL 8  
CITY OF GASTONIA COMPUTERIZED  
SIGNAL SYSTEM  
SPLICE DETAIL**

DIVISION 12		GASTON COUNTY	
PLAN DATE: DECEMBER 2021	REVIEWED BY: K. SMITH	PREPARED BY: S. BUTLER	REVIEWED BY: I. VAN OSDELL
REVISIONS		INIT.	DATE

**Kimley-Horn**  
NC License #F-0102  
421 Fayetteville St., Suite 600  
Raleigh, NC 27601  
Tel: (919) 677-2000  
Fax: (919) 677-2050

DocuSigned by:  
**Inger Van OsdeLL**  
3/16/2022

CADD File name:

3/15/2022  
\\kimley-horn.com\SE-RAL\NRA\TPTD\ITS\01036569\_Gastonia\_Signal\_System\6\_Tasks\Splicing\SP1083.dgn