


**CHANNEL 9
SPLICE ENCLOSURE AT
GARRISON BLVD. (SR 2466)
EAST OF LAUREL LN.**

COLOR CODE TIA/EIA 598-C		LEGEND	
(1) BLUE	(7) RED	X - FUSION SPLICE INDIVIDUAL FIBER	
(2) ORANGE	(8) BLACK	O - EXISTING SPLICE	
(3) GREEN	(9) YELLOW	□ - EXPRESS INDIVIDUAL FIBER	
(4) BROWN	(10) VIOLET	EXPRESS	EXPRESS ENTIRE BUFFER TUBE
(5) SLATE	(11) ROSE	SPLICE	SPLICE ENTIRE BUFFER TUBE OR MAINTAIN IF EXISTING EXPRESSED
(6) WHITE	(12) AQUA	NOTES:	
		1. FIBER INTERCONNECT CENTER RACKS ARE SCHEMATIC ONLY - ACTUAL EQUIPMENT FORM MAY VARY.	
		2. ETHERNET SWITCH TERMINATION CONFIGURATIONS ARE GENERIC. CONTRACTOR IS RESPONSIBLE FOR DETERMINING /ENSURING PROPER TERMINATION.	
		3. CONTRACTOR IS RESPONSIBLE FOR FIELD VERIFYING EXISTING SPlicing. THE CONTRACTOR SHALL COORDINATE WITH THE ENGINEER WHERE EXISTING SPlicing IS NOT AS EXPECTED.	

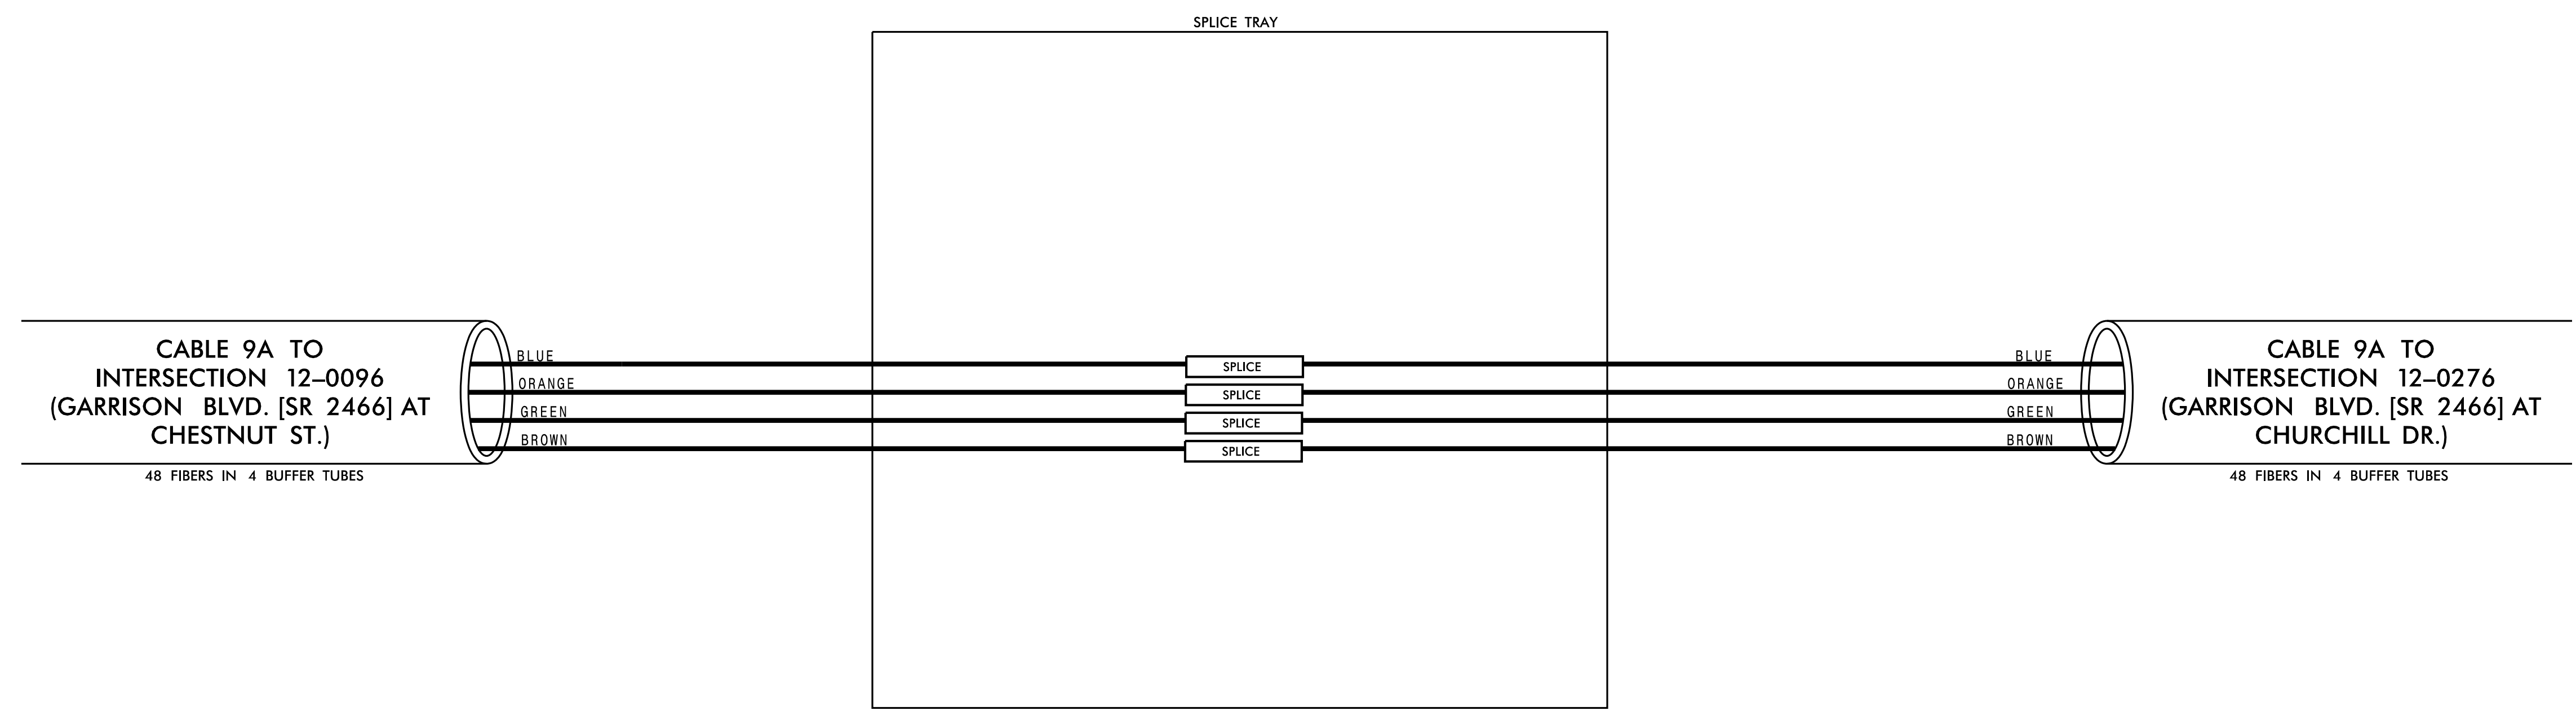

3/15/2022 \\kimley-horn.com\SE\RAL\N\RAL_TPTD\ITS\01036569_Gastonia_Signal_System\6_Tasks\Splicing\SPL090.dgn

Kimley»Horn
 NC License #F-0102
 421 Fayetteville St., Suite 600
 Raleigh, NC 27601
 Tel: (919) 677-2000
 Fax: (919) 677-2050

	CHANNEL 9		
	CITY OF GASTONIA COMPUTERIZED SIGNAL SYSTEM		
SPLICE DETAIL		GASTON COUNTY	
DIVISION 12		GASTON COUNTY	
PLAN DATE: DECEMBER 2021	REVIEWED BY: K. SMITH		
PREPARED BY: S. BUTLER	REVIEWED BY: I. VAN OSDELL		
SCALE	REVISIONS	INIT.	DATE
0			
		DocuSigned by: Iger Van Osdel 3/16/2022	
		CADD File name:	