


**CHANNEL 10
 SPLICE ENCLOSURE AT
 MYRTLE SCHOOL RD. (SR 1136)
 SOUTH OF AMBER CREST DR.**

COLOR CODE TIA/EIA 598-C		LEGEND	
(1) BLUE	(7) RED	X - FUSION SPLICE INDIVIDUAL FIBER	
(2) ORANGE	(8) BLACK	O - EXISTING SPLICE	
(3) GREEN	(9) YELLOW	□ - EXPRESS INDIVIDUAL FIBER	
(4) BROWN	(10) VIOLET	EXPRESS	EXPRESS ENTIRE BUFFER TUBE
(5) SLATE	(11) ROSE	SPLICE	SPLICE ENTIRE BUFFER TUBE OR MAINTAIN IF EXISTING EXPRESSED
(6) WHITE	(12) AQUA		

NOTES:
 1. FIBER INTERCONNECT CENTER RACKS ARE SCHEMATIC ONLY - ACTUAL EQUIPMENT FORM MAY VARY.
 2. ETHERNET SWITCH TERMINATION CONFIGURATIONS ARE GENERIC. CONTRACTOR IS RESPONSIBLE FOR DETERMINING /ENSURING PROPER TERMINATION.
 3. CONTRACTOR IS RESPONSIBLE FOR FIELD VERIFYING EXISTING SPlicing. THE CONTRACTOR SHALL COORDINATE WITH THE ENGINEER WHERE EXISTING SPlicing IS NOT AS EXPECTED.

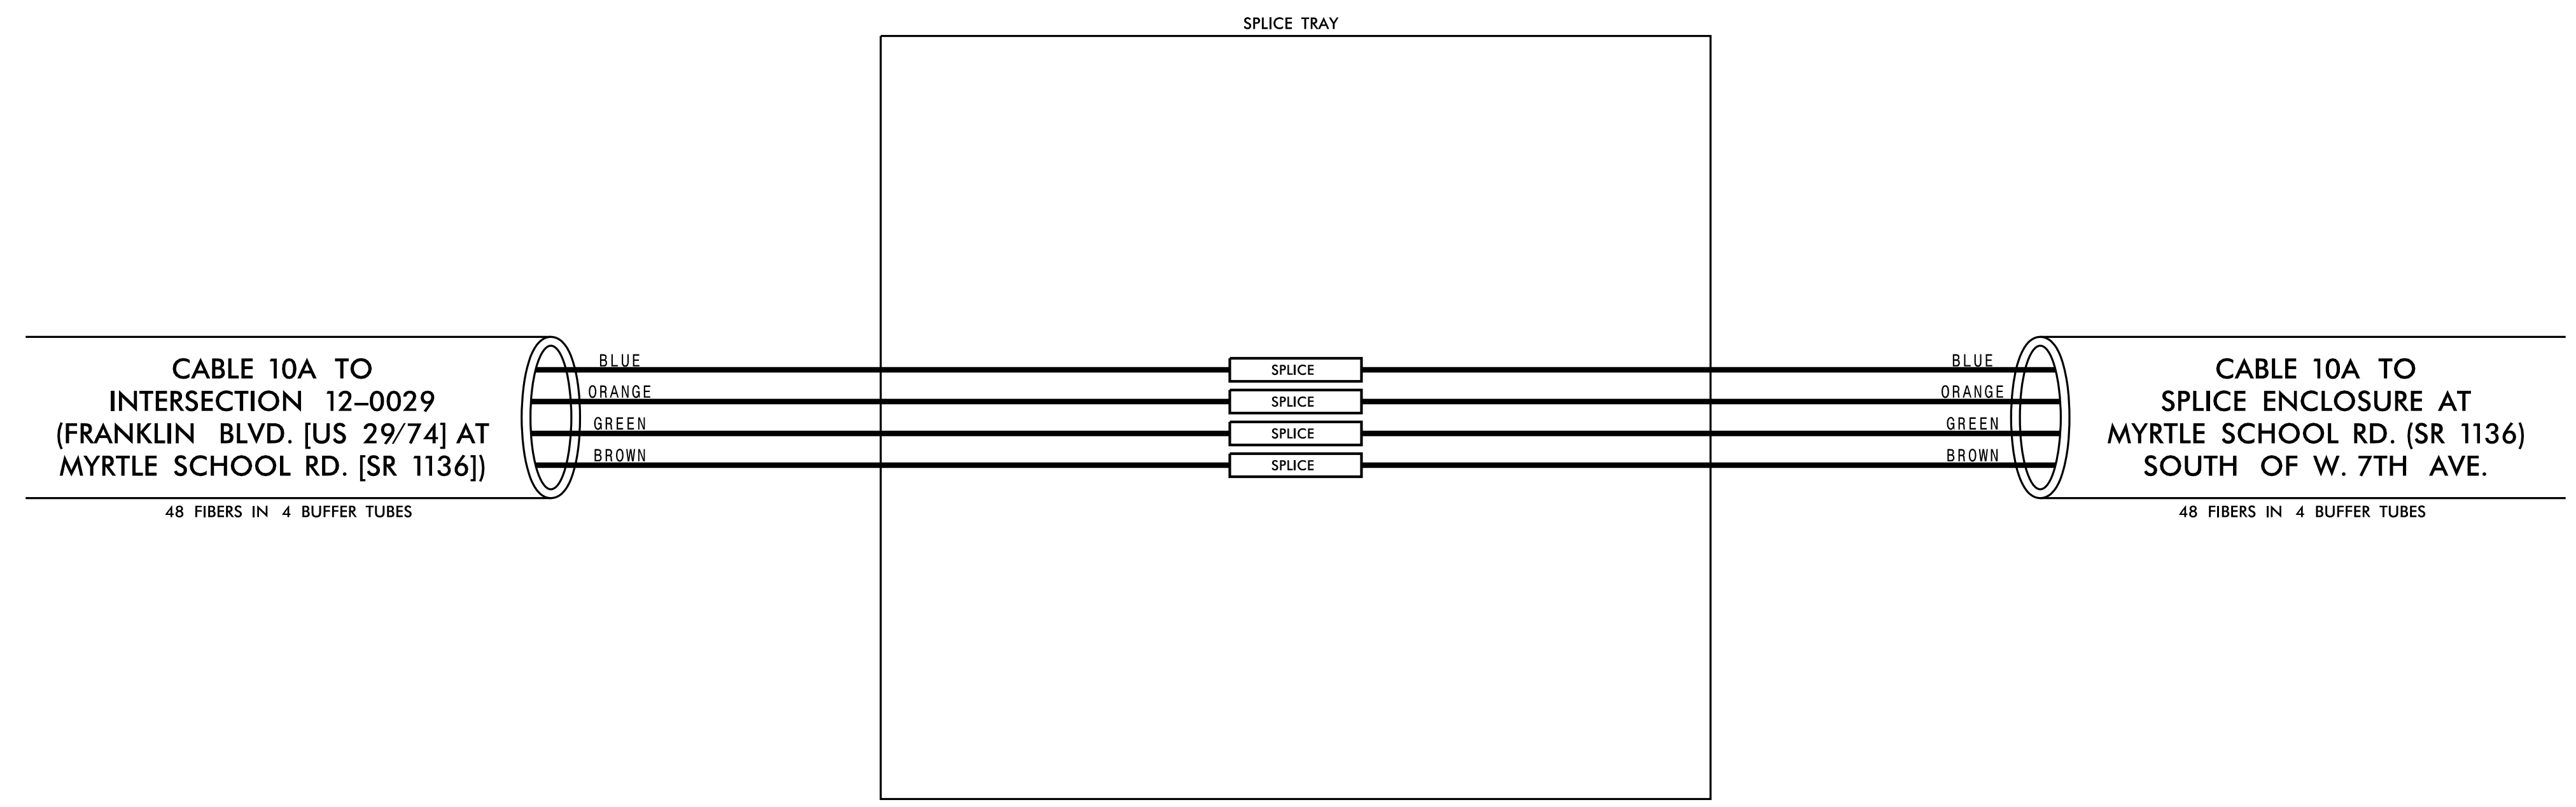

3/15/2022 \\kimley-horn.com\SE\RAL\NRA\TPTD\ITS\01036569_Gastonia_Signal_System\6_Tasks\Splicing_SPL096.dgn

	CHANNEL 10									
	CITY OF GASTONIA COMPUTERIZED SIGNAL SYSTEM SPLICE DETAIL									
Plans Prepared For: Transportation, Mobility and Safe Division DEPARTMENT OF TRANSPORTATION 250 N. Greenfield Place, Garner, NC 27529	DIVISION 12 GASTON COUNTY PLAN DATE: DECEMBER 2021 PREPARED BY: S. BUTLER		REVIEWED BY: K. SMITH REVIEWED BY: I. VAN OSDELL							
SCALE 	REVISIONS <table border="1"> <tr> <th>NO.</th> <th>DATE</th> <th>DESCRIPTION</th> </tr> <tr> <td> </td> <td> </td> <td> </td> </tr> </table>	NO.	DATE	DESCRIPTION				INIT. DATE <table border="1"> <tr> <td> </td> <td> </td> </tr> </table>		
NO.	DATE	DESCRIPTION								
DocuSigned by: 			3/16/2022							

Kimley»Horn
 NC License #F-0102
 421 Fayetteville St., Suite 600
 Raleigh, NC 27601
 Tel: (919) 677-2000
 Fax: (919) 677-2050