

CHANNEL 10
SPlice ENCLOSURE AT
HUDSON BLVD. (SR 1255)
EAST OF NORTH ECHO RD./GRICE AVE.

COLOR CODE
TIA/EIA 598-C


(1) BLUE	(7) RED
(2) ORANGE	(8) BLACK
(3) GREEN	(9) YELLOW
(4) BROWN	(10) VIOLET
(5) SLATE	(11) ROSE
(6) WHITE	(12) AQUA

LEGEND

X - FUSION SPlice INDIVIDUAL FIBER
 O - EXISTING SPlice
 □ - EXPRESS INDIVIDUAL FIBER

EXPRESS - EXPRESS ENTIRE BUFFER TUBE
 SPlice - SPlice ENTIRE BUFFER TUBE OR MAINTAIN IF EXISTING EXPRESSED

NOTES:
 1. FIBER INTERCONNECT CENTER RACKS ARE SCHEMATIC ONLY - ACTUAL EQUIPMENT FORM MAY VARY.
 2. ETHERNET SWITCH TERMINATION CONFIGURATIONS ARE GENERIC. CONTRACTOR IS RESPONSIBLE FOR DETERMINING /ENSURING PROPER TERMINATION.
 3. CONTRACTOR IS RESPONSIBLE FOR FIELD VERIFYING EXISTING SPlicing. THE CONTRACTOR SHALL COORDINATE WITH THE ENGINEER WHERE EXISTING SPlicing IS NOT AS EXPECTED.

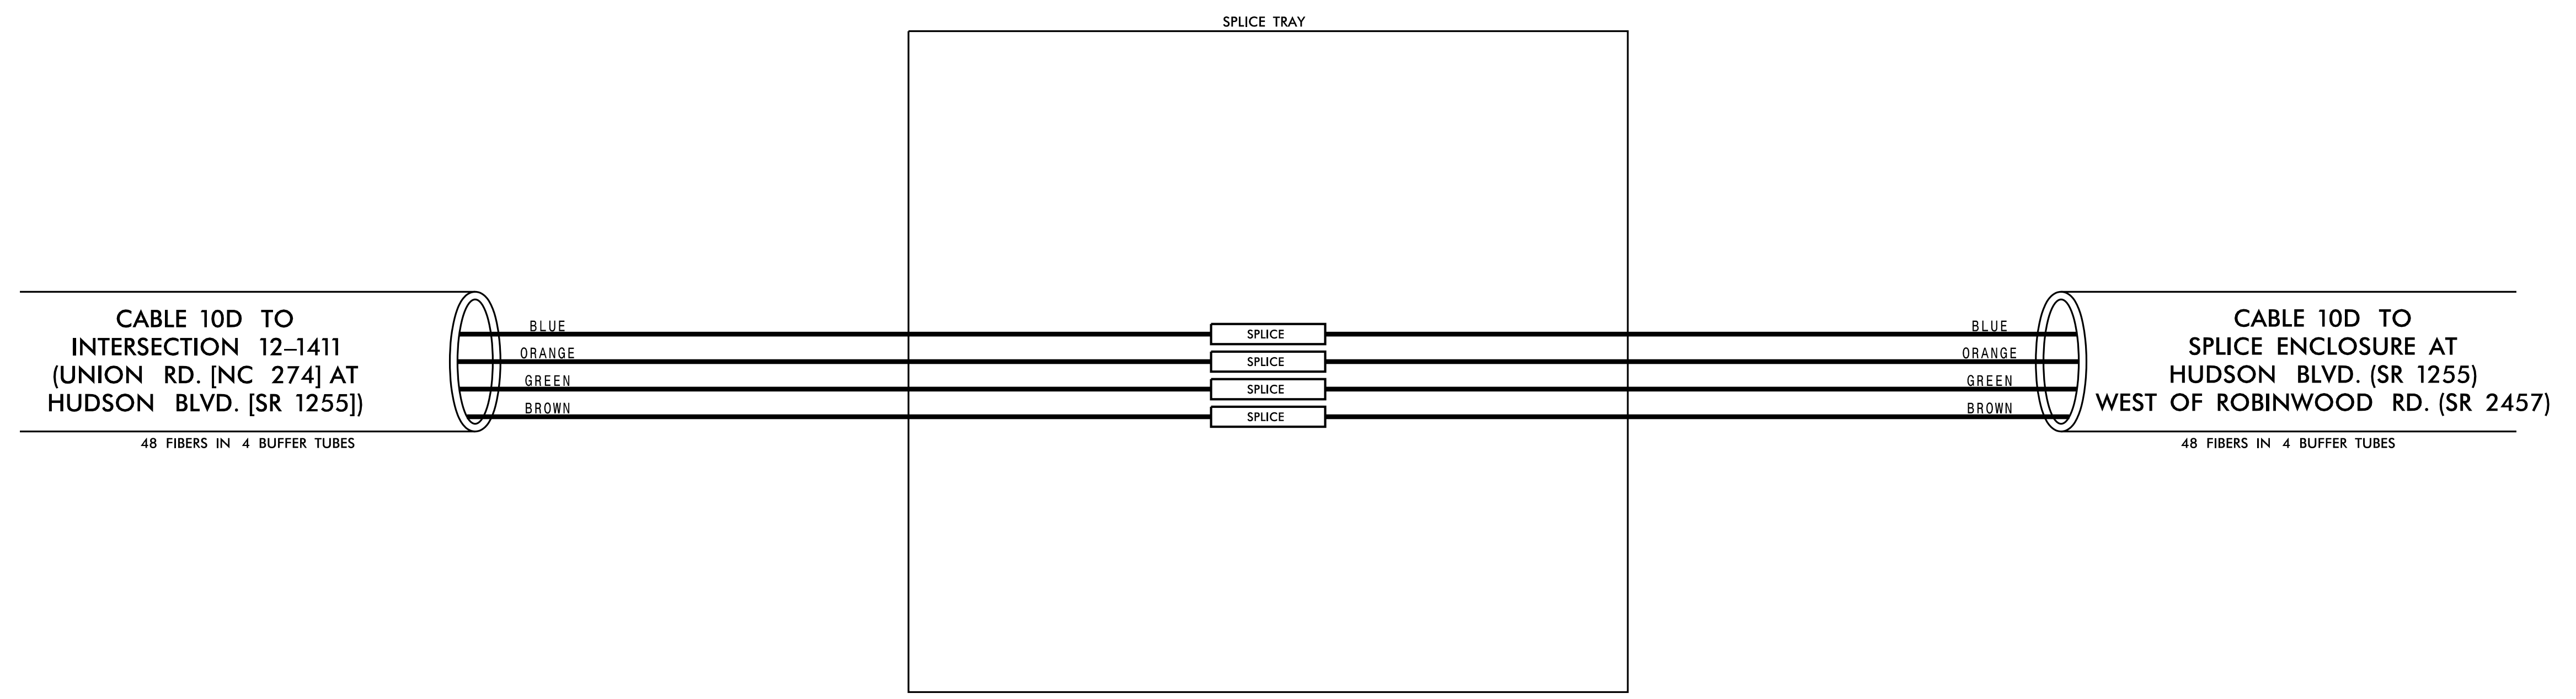

3/15/2022
\\kimley-horn.com\SE\RAL\N\RAL_TPTD\ITS\01036569_Gastonia_Signal_System\6_Tasks\Splicing\SP109.dgn

Plans Prepared For:
 Transportation, Mobility and Safe Division
 DEPARTMENT OF TRANSPORTATION
 250 N. Greenfield Place, Garner, NC 27529

CHANNEL 10
 CITY OF GASTONIA COMPUTERIZED
 SIGNAL SYSTEM
 SPlice DETAIL

DIVISION 12 GASTON COUNTY
 PLAN DATE: DECEMBER 2021 REVIEWED BY: K. SMITH
 PREPARED BY: S. BUTLER REVIEWED BY: I. VAN OSDELL

SCALE
 0

REVISIONS

INIT. DATE

DocuSigned by:
 Inger Van OsdeLL 3/16/2022

SEAL
 NORTH CAROLINA PROFESSIONAL ENGINEER
 SEAL 028952
 INGER Z. VAN OSDELL

CADD Filename:

Kimley»Horn
 NC License #F-0102
 421 Fayetteville St., Suite 600
 Raleigh, NC 27601
 Tel: (919) 677-2000
 Fax: (919) 677-2050