

CHANNEL 12
SPLICE ENCLOSURE AT
FRANKLIN BLVD. (US 29/74) AT SADLER ES
SIG ID 12-1715 (FRANKLIN BLVD. [US 29/74] AT
SADLER ELEMENTARY SCHOOL)
SIG ID 12-0157 (FRANKLIN BLVD. [US 29/74] AT
ARCHIE WHITESIDES RD./EDGEWOOD RD)
CCTV CAMERA-01

COLOR CODE
TIA/EIA 598-C




(1) BLUE	(7) RED
(2) ORANGE	(8) BLACK
(3) GREEN	(9) YELLOW
(4) BROWN	(10) VIOLET
(5) SLATE	(11) ROSE
(6) WHITE	(12) AQUA

LEGEND

X - FUSION SPLICE INDIVIDUAL FIBER
 O - EXISTING SPLICE
 □ - EXPRESS INDIVIDUAL FIBER

EXPRESS - EXPRESS ENTIRE BUFFER TUBE
 SPLICE - SPLICE ENTIRE BUFFER TUBE OR MAINTAIN IF EXISTING EXPRESSED

NOTES:
 1. FIBER INTERCONNECT CENTER RACKS ARE SCHEMATIC ONLY - ACTUAL EQUIPMENT FORM MAY VARY.
 2. ETHERNET SWITCH TERMINATION CONFIGURATIONS ARE GENERIC. CONTRACTOR IS RESPONSIBLE FOR DETERMINING /ENSURING PROPER TERMINATION.
 3. CONTRACTOR IS RESPONSIBLE FOR FIELD VERIFYING EXISTING SPlicing. THE CONTRACTOR SHALL COORDINATE WITH THE ENGINEER WHERE EXISTING SPlicing IS NOT AS EXPECTED.

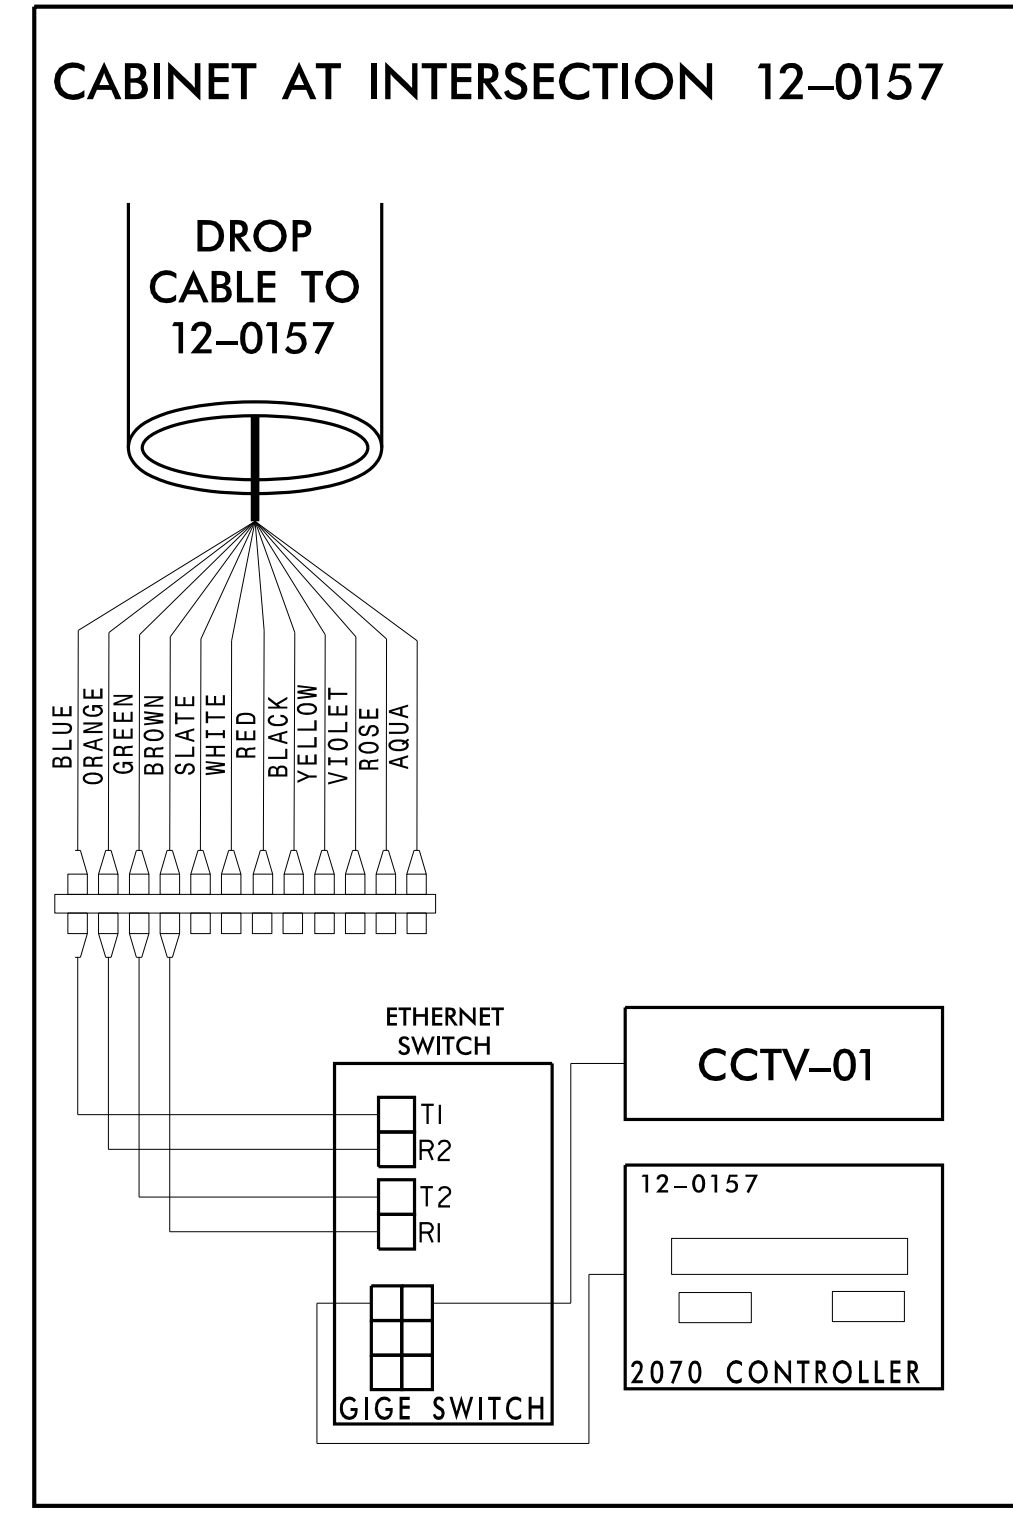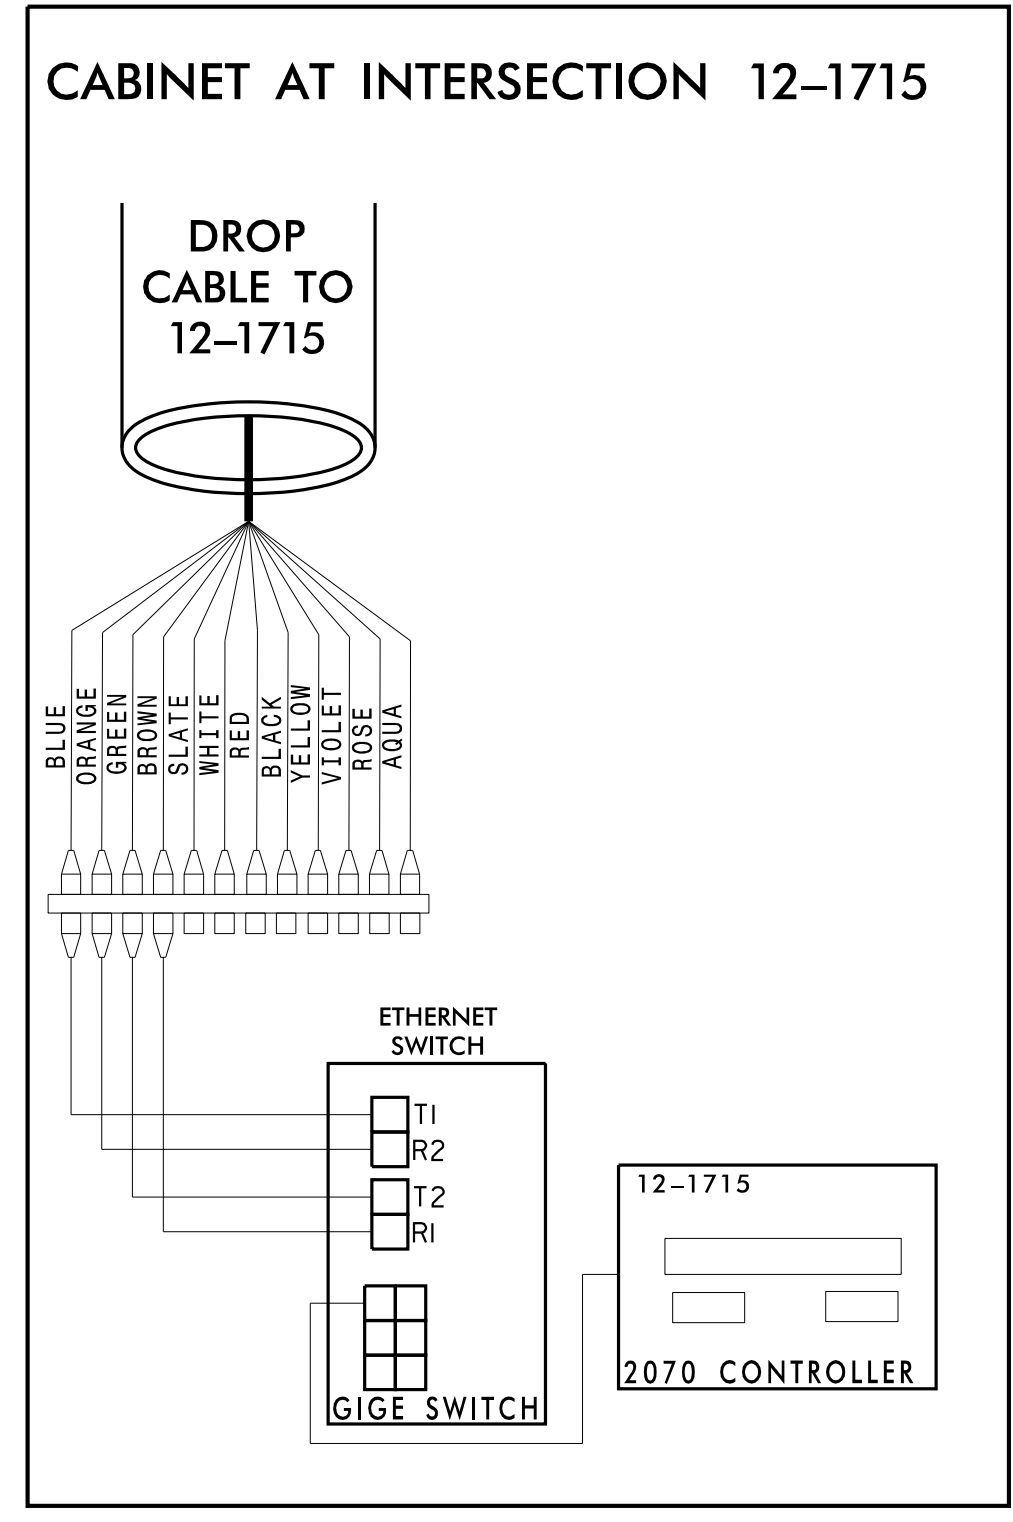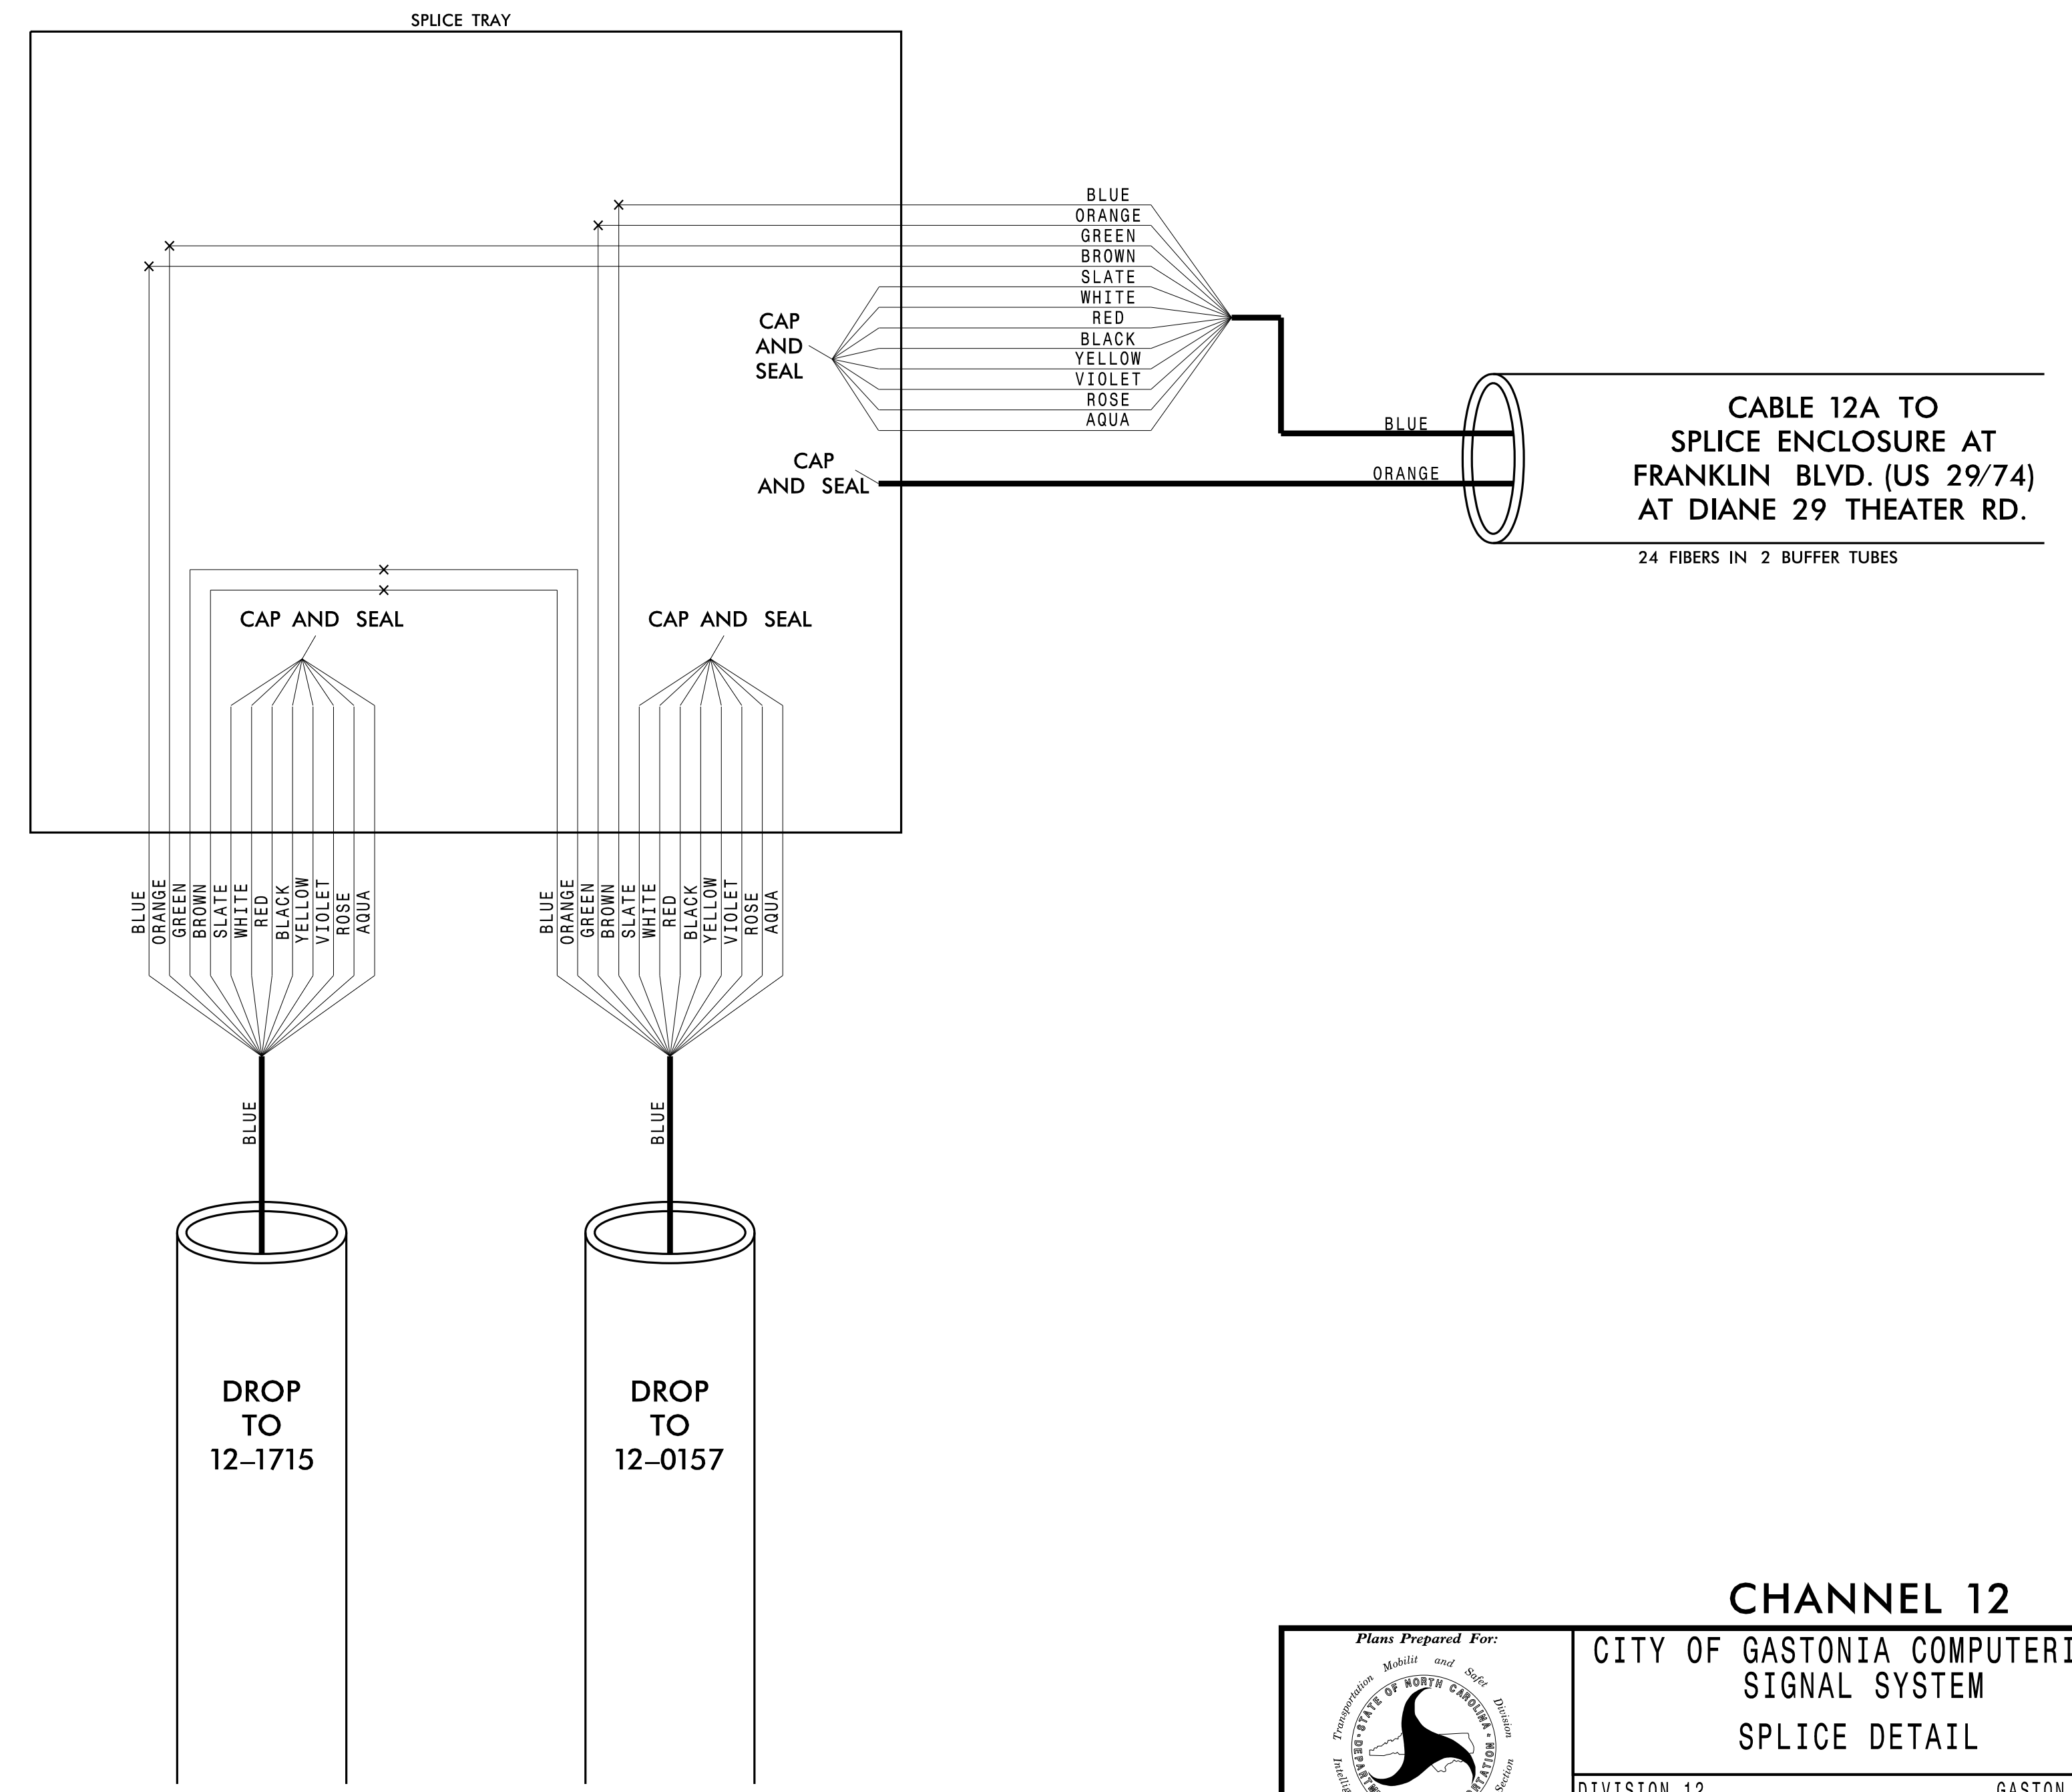

CHANNEL 12
CITY OF GASTONIA COMPUTERIZED SIGNAL SYSTEM
SPLICE DETAIL

DIVISION 12 GASTON COUNTY
 PLAN DATE: DECEMBER 2021 REVIEWED BY: K. SMITH
 PREPARED BY: S. BUTLER REVIEWED BY: I. VAN OSDELL

Scale: 0

Revisions table with columns: REVISIONS, INIT., DATE

DocuSigned by: Inger Van OsdeLL 3/16/2022

Professional Engineer Seal for Inger Van OsdeLL, License #F-0102, State of North Carolina.

3/15/2022 \\kimley-horn.com\SE-RAL\NRA\TPTO\ITS\01036569_Gastonia_Signal_System\6_Tasks\Splicing\SPL118.dgn