
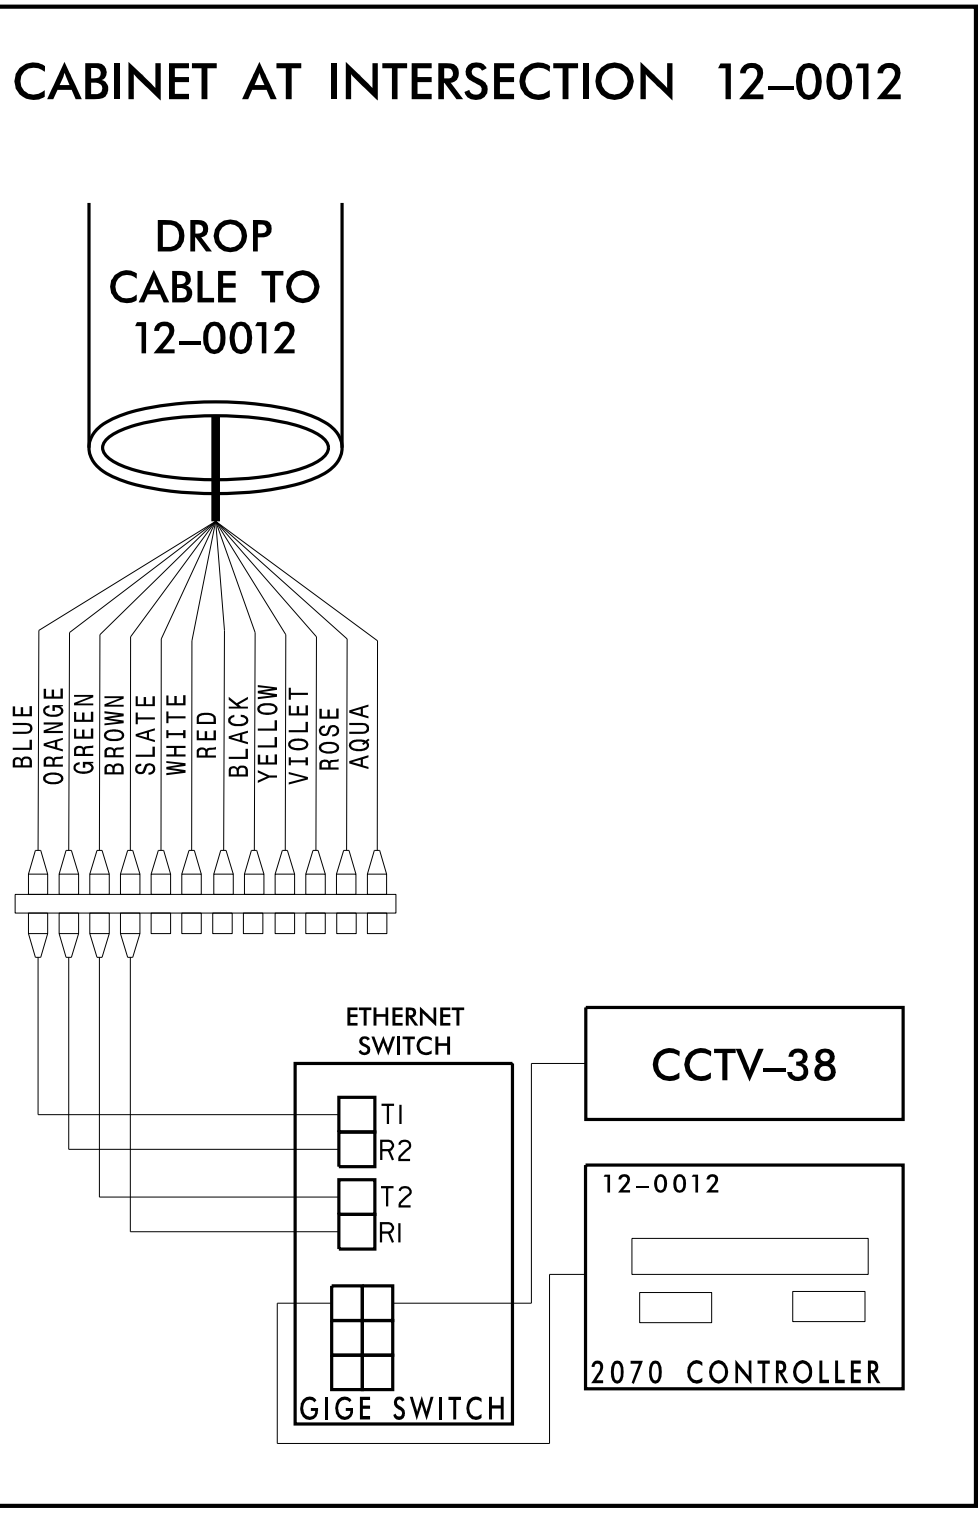


**CHANNEL 13  
 SPLICE ENCLOSURE AT  
 (BESSEMER CITY RD. [NC 274] AT  
 DALLAS-BESSEMER CITY RD. [NC 275]/OATES RD. [SR 1312])  
 SIG ID 12-0012  
 CCTV CAMERA-38**

<b>COLOR CODE</b> TIA/EIA 598-C		<b>LEGEND</b>	
(1) BLUE	(7) RED	X - FUSION SPLICE INDIVIDUAL FIBER	
(2) ORANGE	(8) BLACK	O - EXISTING SPLICE	
(3) GREEN	(9) YELLOW	□ - EXPRESS INDIVIDUAL FIBER	
(4) BROWN	(10) VIOLET	EXPRESS	EXPRESS ENTIRE BUFFER TUBE
(5) SLATE	(11) ROSE	SPLICE	SPLICE ENTIRE BUFFER TUBE OR MAINTAIN IF EXISTING EXPRESSED
(6) WHITE	(12) AQUA	<b>NOTES:</b>	
1. FIBER INTERCONNECT CENTER RACKS ARE SCHEMATIC ONLY - ACTUAL EQUIPMENT FORM MAY VARY.			
2. ETHERNET SWITCH TERMINATION CONFIGURATIONS ARE GENERIC. CONTRACTOR IS RESPONSIBLE FOR DETERMINING /ENSURING PROPER TERMINATION.			
3. CONTRACTOR IS RESPONSIBLE FOR FIELD VERIFYING EXISTING SPLICING. THE CONTRACTOR SHALL COORDINATE WITH THE ENGINEER WHERE EXISTING SPLICING IS NOT AS EXPECTED.			

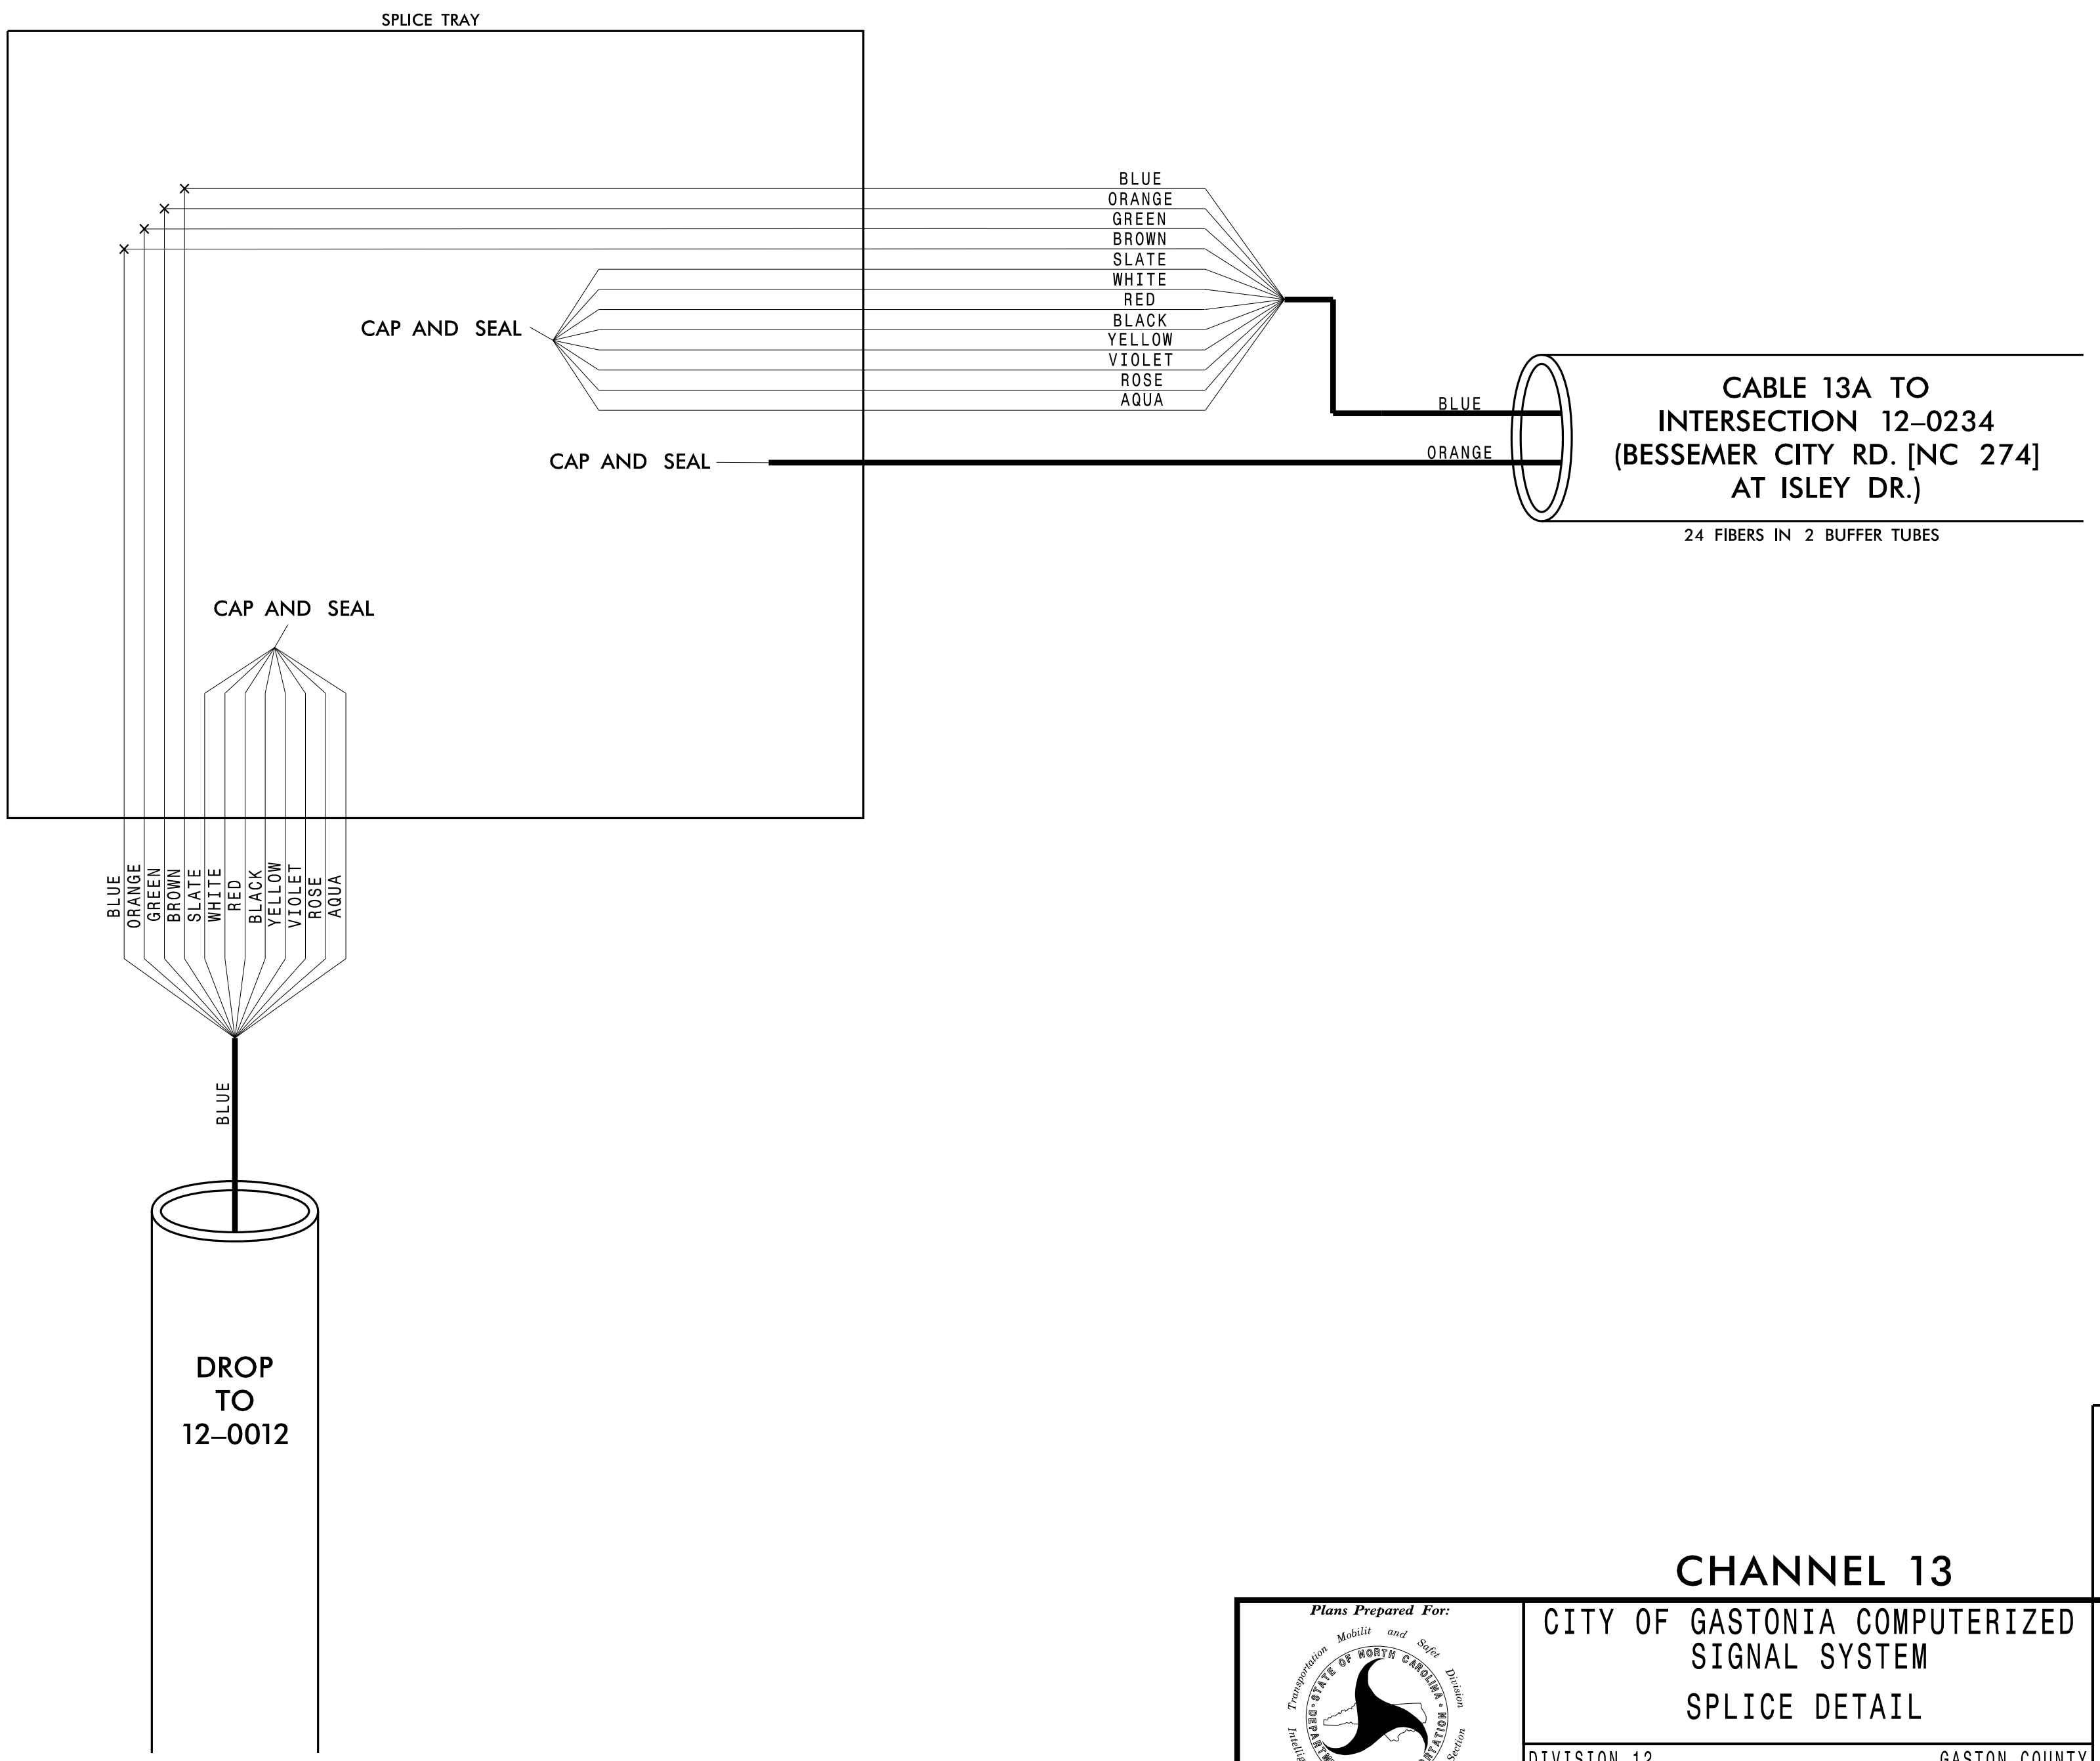

	<b>CHANNEL 13</b>		
	CITY OF GASTONIA COMPUTERIZED SIGNAL SYSTEM SPLICE DETAIL		
DIVISION 12 GASTON COUNTY PLAN DATE: DECEMBER 2021 REVIEWED BY: K. SMITH PREPARED BY: S. BUTLER REVIEWED BY: I. VAN OSDELL		SEAL NORTH CAROLINA PROFESSIONAL ENGINEER ROGER Z. VAN OSDEL 3/16/2022	
SCALE 0		REVISIONS INIT. DATE	

3/15/2022  
 \\kimley-horn.com\SE\RAL\NRL\_TPTD\ITS\01036569\_Gastonia\_Signal\_System\6\_Tasks\Splicing\SPL128.dgn