


**CHANNEL 13
SPLICE ENCLOSURE AT
BESSEMER CITY RD. (NC 274) AT WHITE ST.**

COLOR CODE TIA/EIA 598-C		LEGEND	
(1) BLUE	(7) RED	X	- FUSION SPLICE INDIVIDUAL FIBER
(2) ORANGE	(8) BLACK	O	- EXISTING SPLICE
(3) GREEN	(9) YELLOW	□	- EXPRESS INDIVIDUAL FIBER
(4) BROWN	(10) VIOLET	EXPRESS	EXPRESS ENTIRE BUFFER TUBE
(5) SLATE	(11) ROSE	SPLICE	SPLICE ENTIRE BUFFER TUBE OR MAINTAIN IF EXISTING EXPRESSED
(6) WHITE	(12) AQUA	NOTES:	
1. FIBER INTERCONNECT CENTER RACKS ARE SCHEMATIC ONLY - ACTUAL EQUIPMENT FORM MAY VARY.			
2. ETHERNET SWITCH TERMINATION CONFIGURATIONS ARE GENERIC. CONTRACTOR IS RESPONSIBLE FOR DETERMINING /ENSURING PROPER TERMINATION.			
3. CONTRACTOR IS RESPONSIBLE FOR FIELD VERIFYING EXISTING SPlicing. THE CONTRACTOR SHALL COORDINATE WITH THE ENGINEER WHERE EXISTING SPlicing IS NOT AS EXPECTED.			

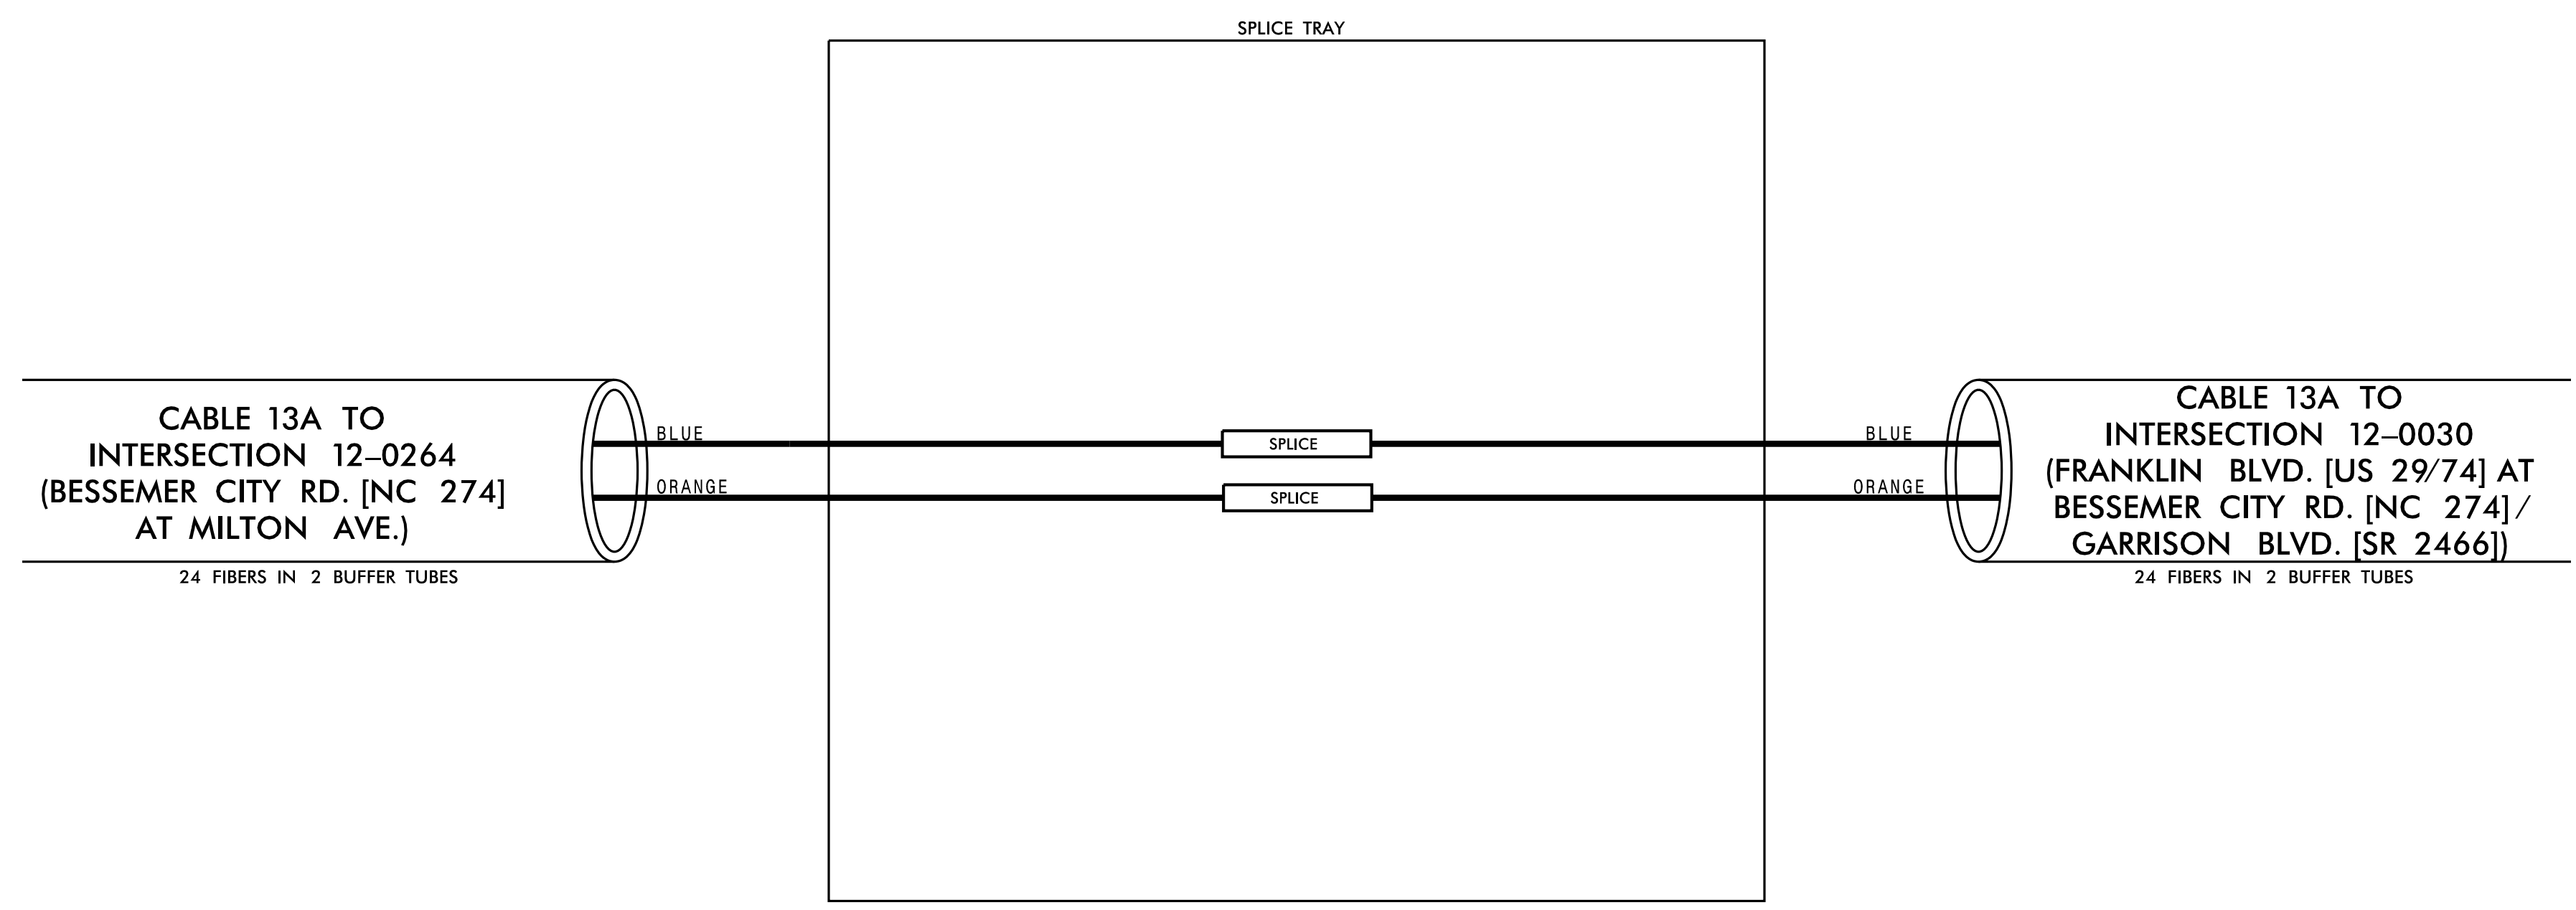

3/15/2022 \\kimley-horn.com\SE\RAL\NRA\TPTD\ITS\01036569_Gastonia_Signal_System\6_Tasks\Splicing\SPL136.dgn

Kimley»Horn
 NC License #F-0102
 421 Fayetteville St., Suite 600
 Raleigh, NC 27601
 Tel: (919) 677-2000
 Fax: (919) 677-2050

CHANNEL 13

**CITY OF GASTONIA COMPUTERIZED
SIGNAL SYSTEM
SPLICE DETAIL**



250 N. Greenfield Place, Garner, NC 27529

DIVISION 12	GASTON COUNTY
PLAN DATE: DECEMBER 2021	REVIEWED BY: K. SMITH
PREPARED BY: S. BUTLER	REVIEWED BY: I. VAN OSDELL

REVISIONS	INIT.	DATE

SEAL

DocuSigned by:
Ivyer Van OsdeLL
3/16/2022

CADD File name: