

CHANNEL 14  
SPLICE ENCLOSURE AT  
(SECOND AVE. AT VANCE ST.)  
SIG ID 12-0033 (FRANKLIN BLVD. [US 29/74]  
AT VANCE ST.)

**COLOR CODE**  
TIA/EIA 598-C

(1) BLUE	(7) RED
(2) ORANGE	(8) BLACK
(3) GREEN	(9) YELLOW
(4) BROWN	(10) VIOLET
(5) SLATE	(11) ROSE
(6) WHITE	(12) AQUA




**LEGEND**

X - FUSION SPLICE INDIVIDUAL FIBER  
 O - EXISTING SPLICE  
 □ - EXPRESS INDIVIDUAL FIBER

EXPRESS - EXPRESS ENTIRE BUFFER TUBE  
 SPLICE - SPLICE ENTIRE BUFFER TUBE OR MAINTAIN IF EXISTING EXPRESSED

**NOTES:**

- FIBER INTERCONNECT CENTER RACKS ARE SCHEMATIC ONLY - ACTUAL EQUIPMENT FORM MAY VARY.
- ETHERNET SWITCH TERMINATION CONFIGURATIONS ARE GENERIC. CONTRACTOR IS RESPONSIBLE FOR DETERMINING /ENSURING PROPER TERMINATION.
- CONTRACTOR IS RESPONSIBLE FOR FIELD VERIFYING EXISTING SPlicing. THE CONTRACTOR SHALL COORDINATE WITH THE ENGINEER WHERE EXISTING SPlicing IS NOT AS EXPECTED.

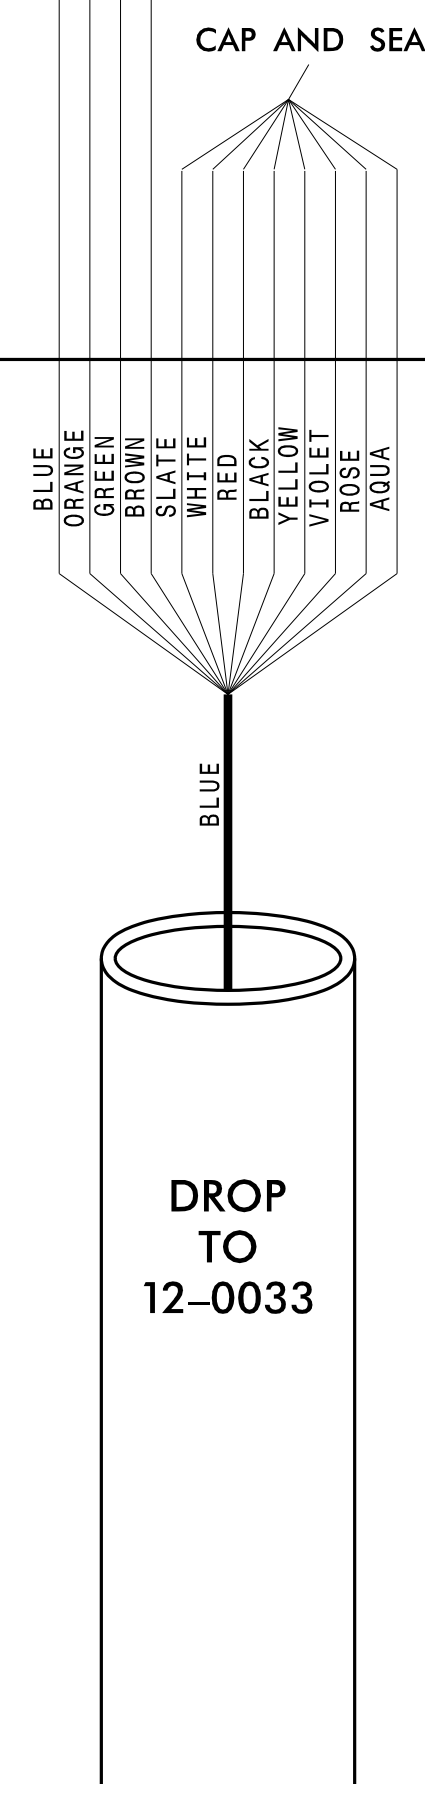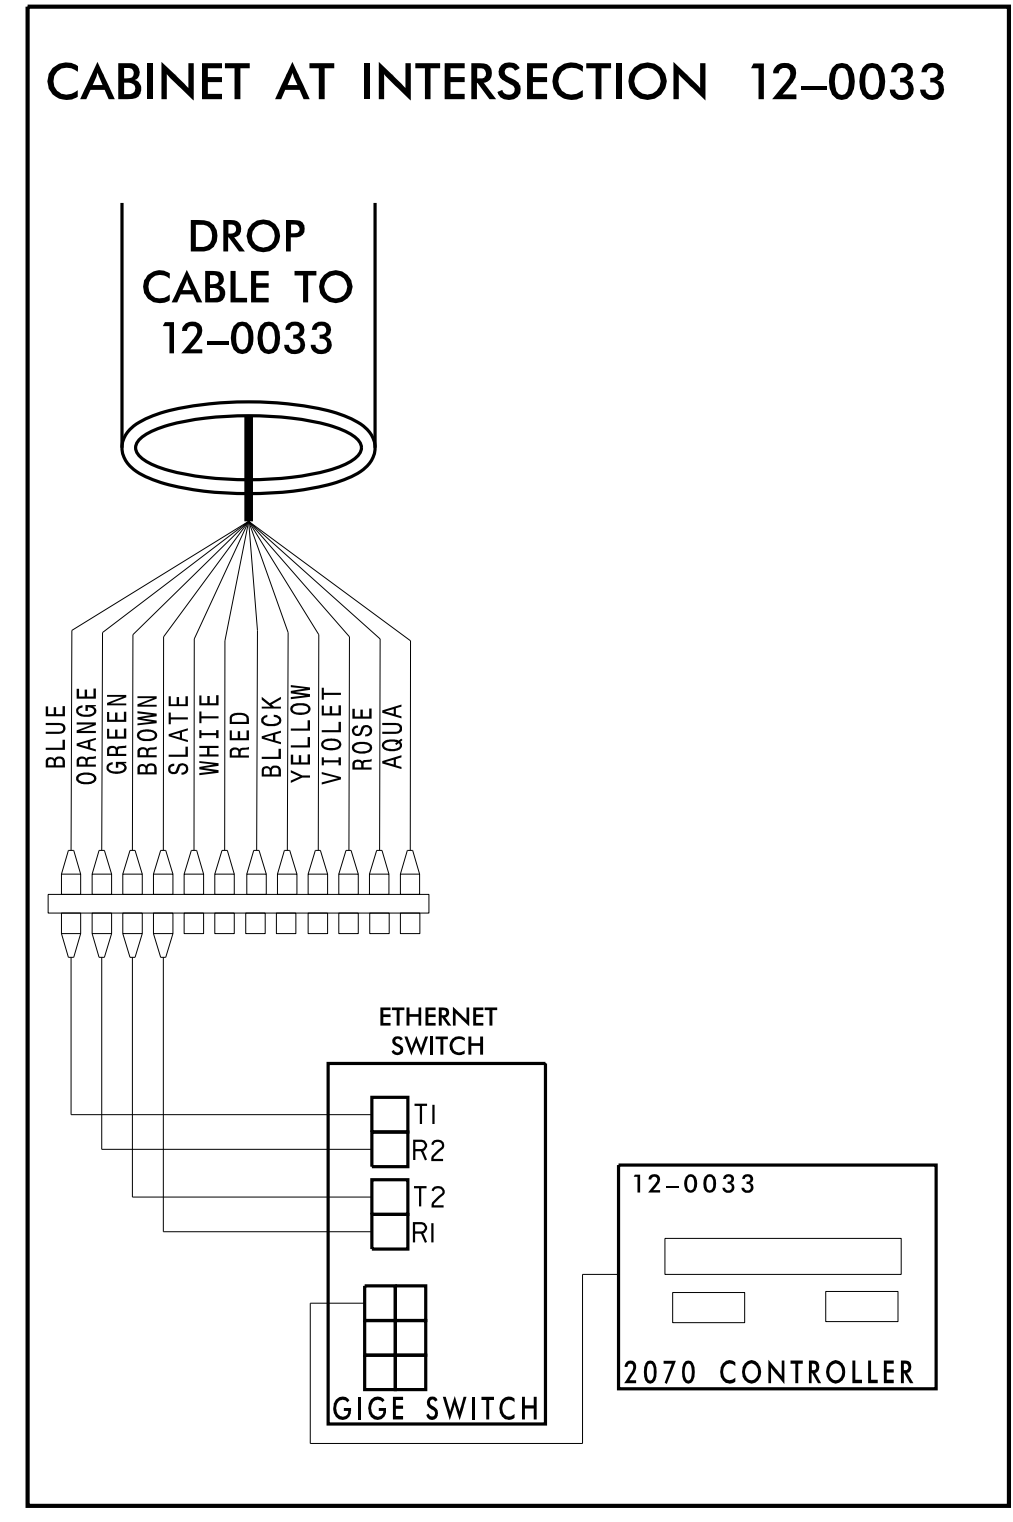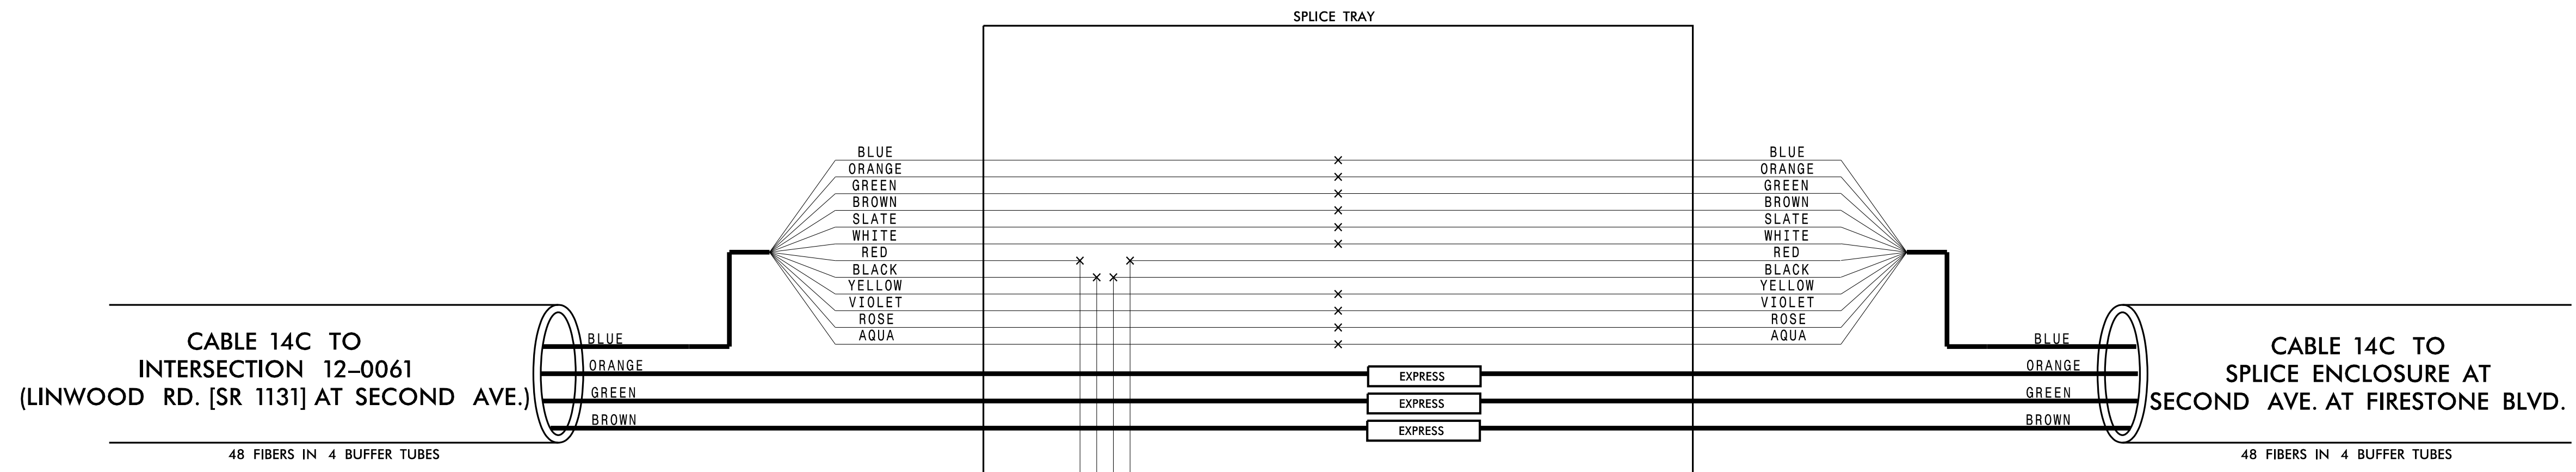

**CHANNEL 14**  
CITY OF GASTONIA COMPUTERIZED  
SIGNAL SYSTEM  
SPLICE DETAIL

DIVISION 12 GASTON COUNTY  
 PLAN DATE: DECEMBER 2021 REVIEWED BY: K. SMITH  
 PREPARED BY: S. BUTLER REVIEWED BY: I. VAN OSDELL

SCALE: 0

REVISIONS: \_\_\_\_\_ INIT. DATE \_\_\_\_\_

DocuSigned by: *Iger Van OsdeLL* 3/16/2022

SEAL: NORTH CAROLINA PROFESSIONAL ENGINEER SEAL 028952 IGER Z. VAN OSDELL

CADD File name: \_\_\_\_\_

**Kimley»Horn**  
 NC License #F-0102  
 421 Fayetteville St., Suite 600  
 Raleigh, NC 27601  
 Tel: (919) 677-2000  
 Fax: (919) 677-2050

3/15/2022 \\kimley-horn.com\SE-RAL\NRL\_TPTD\ITS\01036569\_Gastonia\_Signal\_System\6\_Tasks\Splicing\SPL141.dgn