

CHANNEL 14  
SPlice ENCLOSURE AT  
(SECOND AVE. AT TRENTON ST.)  
SIG ID 12-0036 (FRANKLIN BLVD. [US 29/74]  
AT TRENTON ST.)

**COLOR CODE**  
TIA/EIA 598-C

(1) BLUE	(7) RED
(2) ORANGE	(8) BLACK
(3) GREEN	(9) YELLOW
(4) BROWN	(10) VIOLET
(5) SLATE	(11) ROSE
(6) WHITE	(12) AQUA

**LEGEND**



X - FUSION SPlice INDIVIDUAL FIBER  
 O - EXISTING SPlice  
 □ - EXPRESS INDIVIDUAL FIBER

EXPRESS - EXPRESS ENTIRE BUFFER TUBE  
 SPlice - SPlice ENTIRE BUFFER TUBE OR MAINTAIN IF EXISTING EXPRESSED

**NOTES:**

1. FIBER INTERCONNECT CENTER RACKS ARE SCHEMATIC ONLY - ACTUAL EQUIPMENT FORM MAY VARY.
2. ETHERNET SWITCH TERMINATION CONFIGURATIONS ARE GENERIC. CONTRACTOR IS RESPONSIBLE FOR DETERMINING /ENSURING PROPER TERMINATION.
3. CONTRACTOR IS RESPONSIBLE FOR FIELD VERIFYING EXISTING SPlicing. THE CONTRACTOR SHALL COORDINATE WITH THE ENGINEER WHERE EXISTING SPlicing IS NOT AS EXPECTED.

# SPlice TBD DUE TO CONSTRUCTION

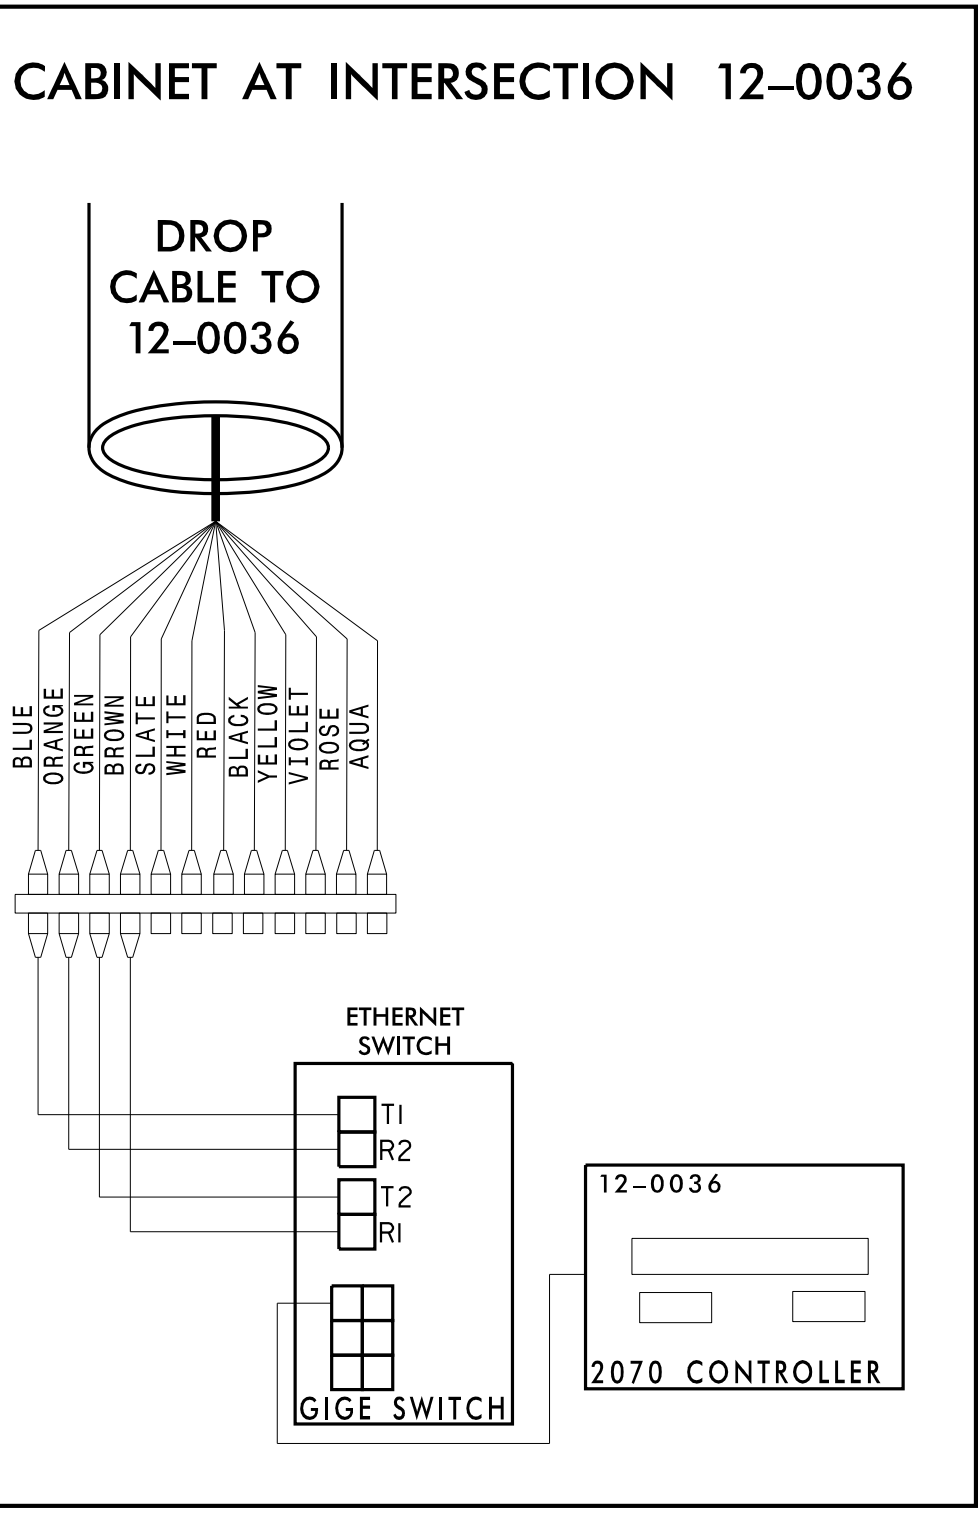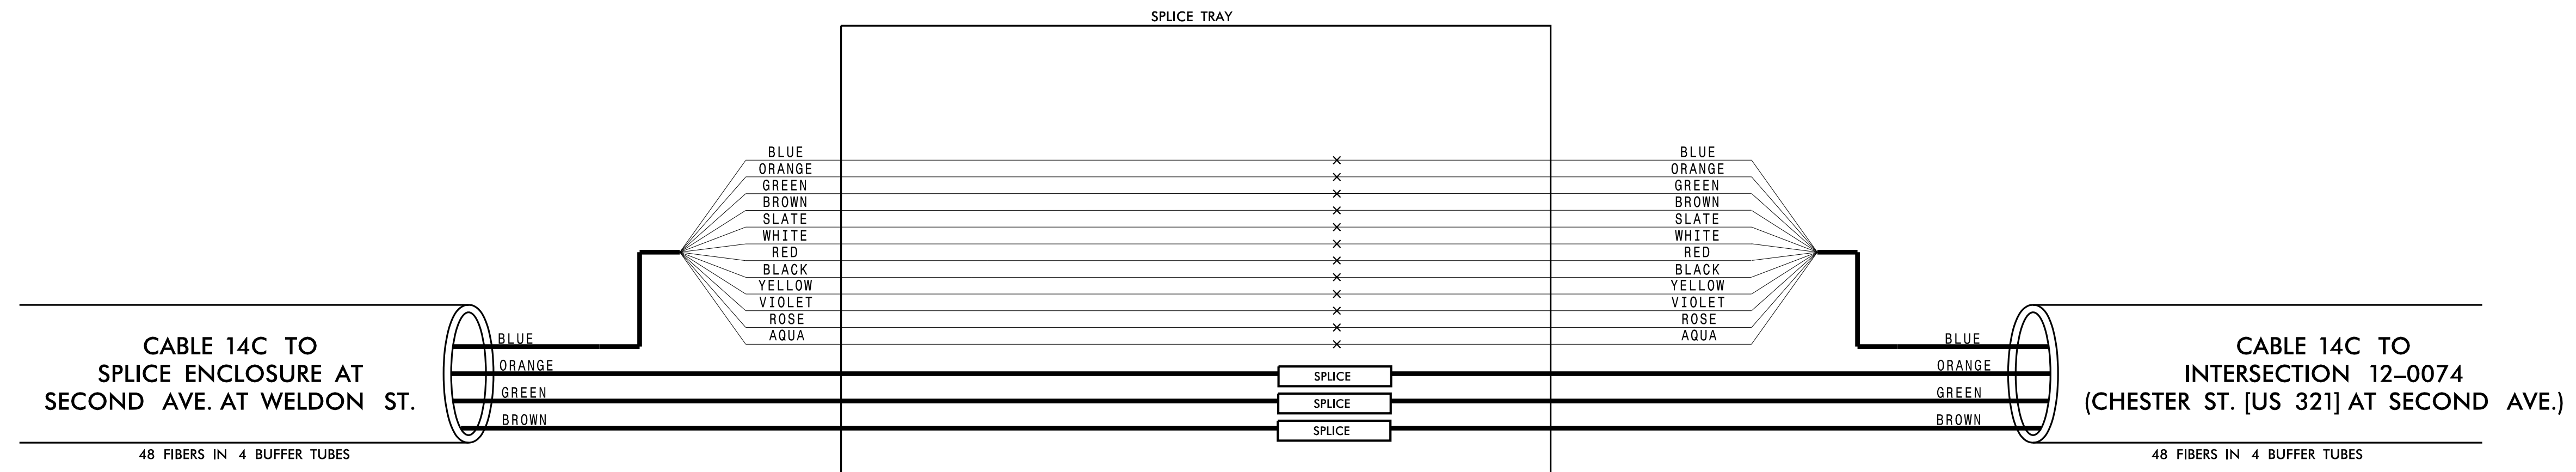

**CHANNEL 14**  
CITY OF GASTONIA COMPUTERIZED SIGNAL SYSTEM  
SPlice DETAIL

DIVISION 12 GASTON COUNTY

PLAN DATE: DECEMBER 2021 REVIEWED BY: K. SMITH  
 PREPARED BY: S. BUTLER REVIEWED BY: I. VAN OSDELL

SCALE: 0

REVISIONS: \_\_\_\_\_ INIT. DATE

DocuSigned by: *Inger Van OsdeLL* 3/16/2022

SEAL: NORTH CAROLINA PROFESSIONAL SEAL 028952  
 INGER Z. VAN OSDELL  
 CIVIL ENGINEER

3/15/2022 \\kimley-horn.com\SE-RAL\NRA\TPTD\ITS\01036569\_Gastonia\_Signal\_System\6\_Tasks\Splicing\SPL144.dgn