
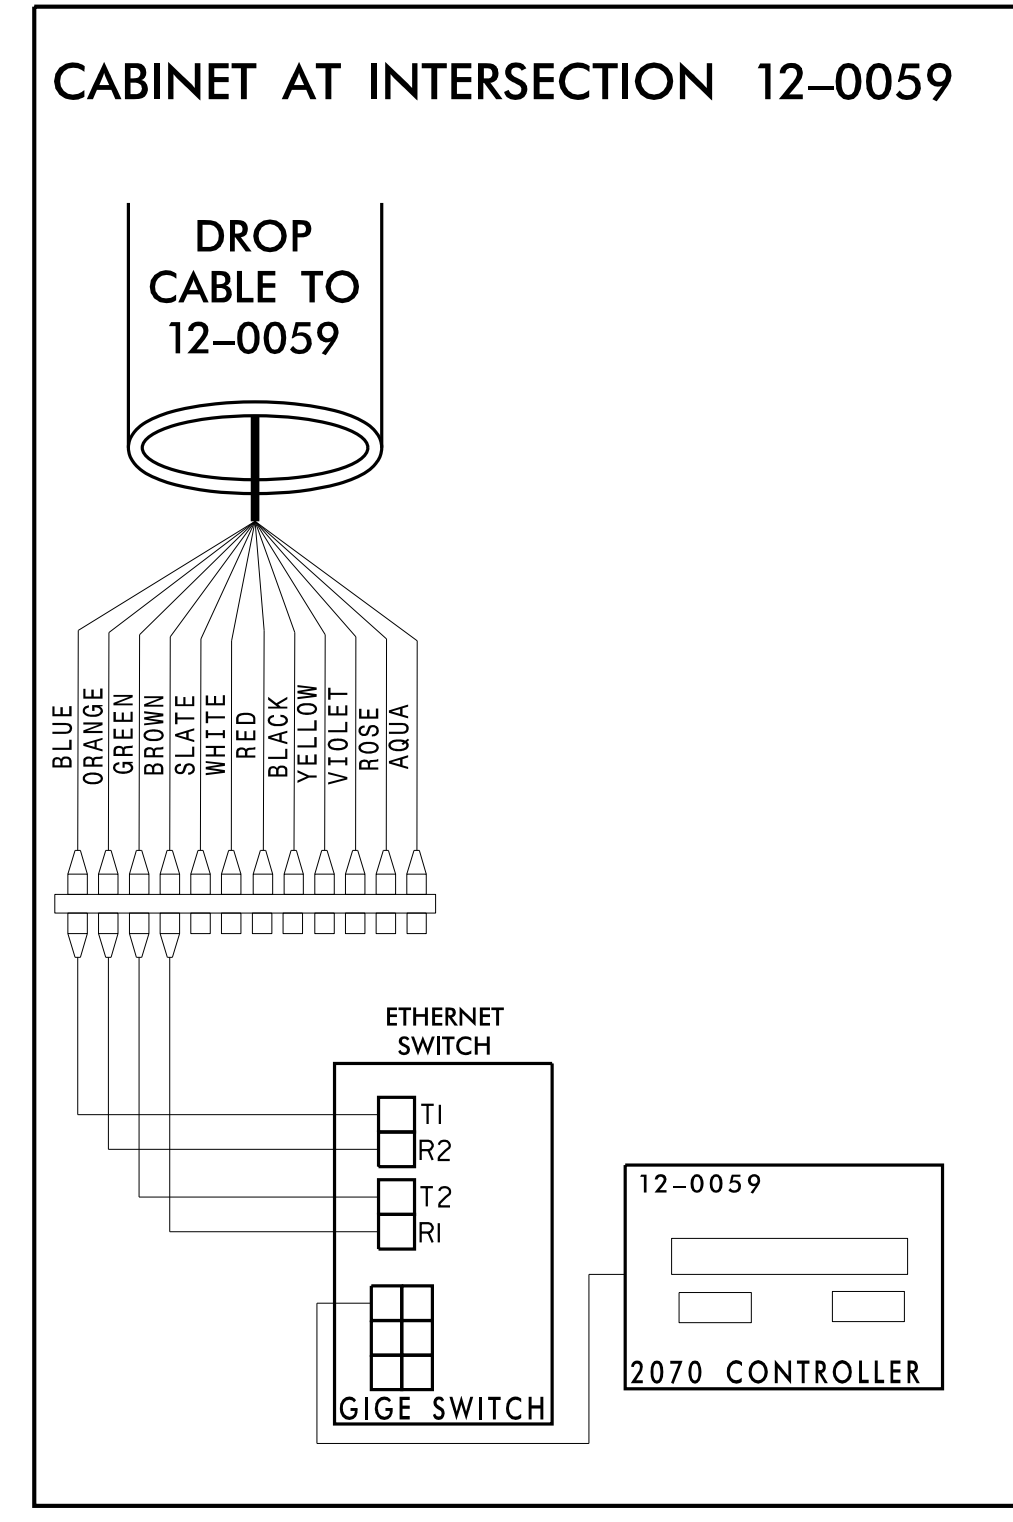
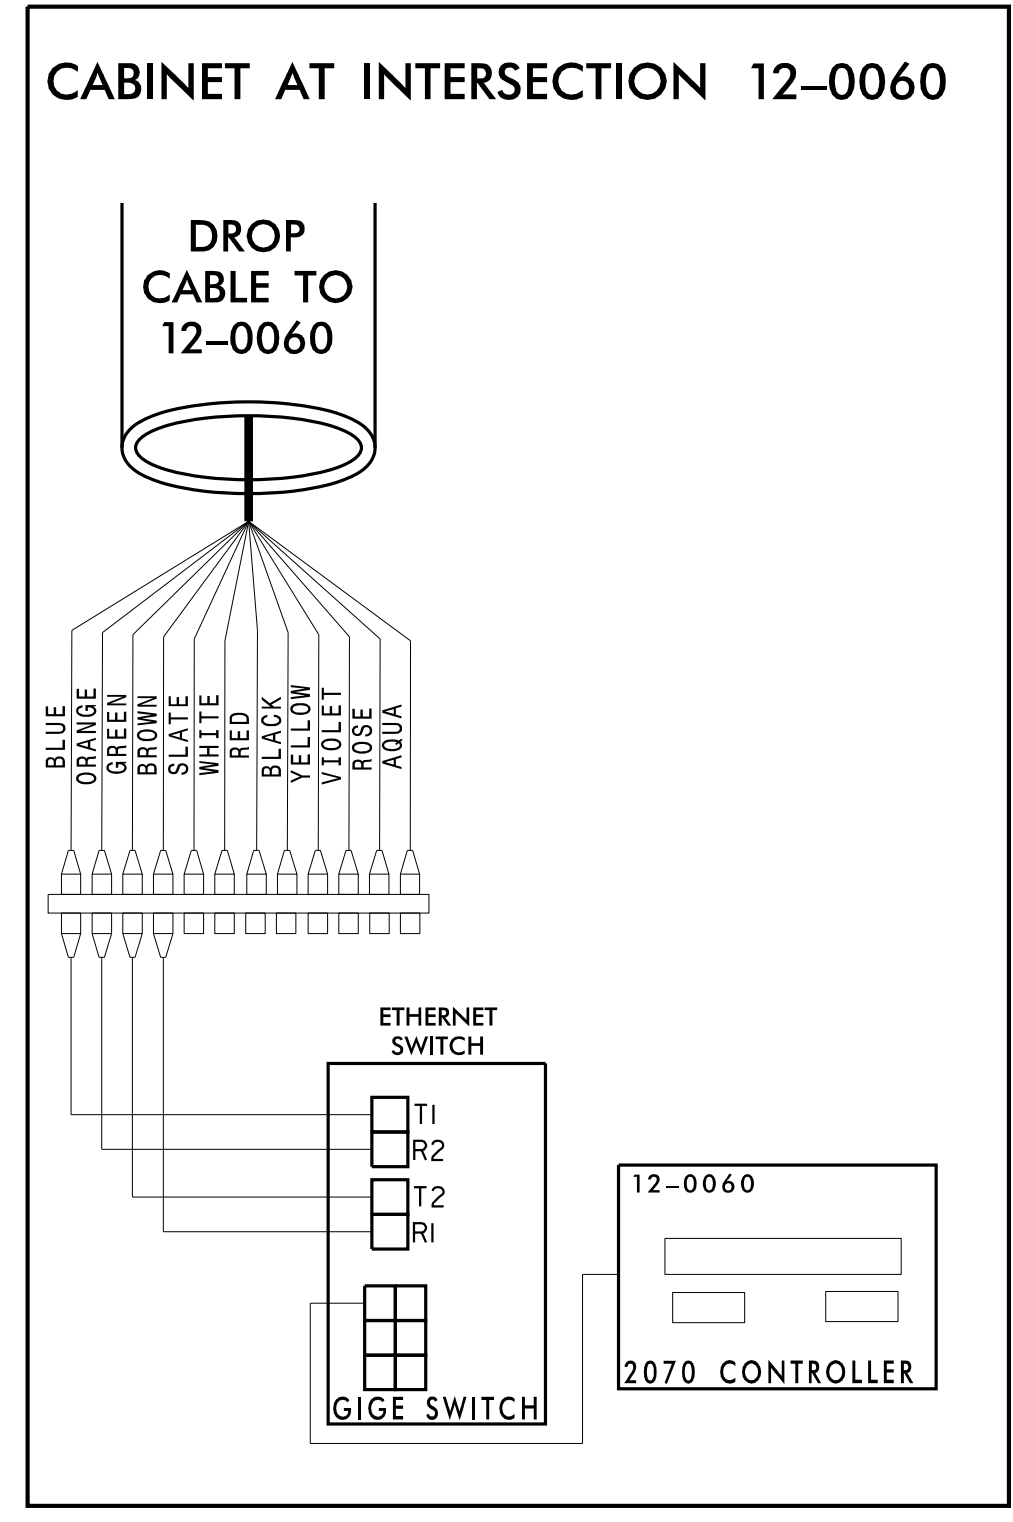


**CHANNEL 15
 SPLICE ENCLOSURE AT
 GASTON AVE. (SR 1339) AT FIRESTONE ST.
 SIG ID 12-0060 (GASTON AVE. [SR 1339] AT FIRESTONE ST.)
 SIG ID 12-0059 (GASTON AVE. [SR 1339] AT RANSOM ST.)**

COLOR CODE TIA/EIA 598-C		LEGEND	
(1) BLUE	(7) RED	X - FUSION SPLICE INDIVIDUAL FIBER	
(2) ORANGE	(8) BLACK	O - EXISTING SPLICE	
(3) GREEN	(9) YELLOW	□ - EXPRESS INDIVIDUAL FIBER	
(4) BROWN	(10) VIOLET	EXPRESS	EXPRESS ENTIRE BUFFER TUBE
(5) SLATE	(11) ROSE	SPLICE	SPLICE ENTIRE BUFFER TUBE OR MAINTAIN IF EXISTING EXPRESSED
(6) WHITE	(12) AQUA	NOTES:	
1. FIBER INTERCONNECT CENTER RACKS ARE SCHEMATIC ONLY - ACTUAL EQUIPMENT FORM MAY VARY.			
2. ETHERNET SWITCH TERMINATION CONFIGURATIONS ARE GENERIC. CONTRACTOR IS RESPONSIBLE FOR DETERMINING /ENSURING PROPER TERMINATION.			
3. CONTRACTOR IS RESPONSIBLE FOR FIELD VERIFYING EXISTING SPLICING. THE CONTRACTOR SHALL COORDINATE WITH THE ENGINEER WHERE EXISTING SPLICING IS NOT AS EXPECTED.			

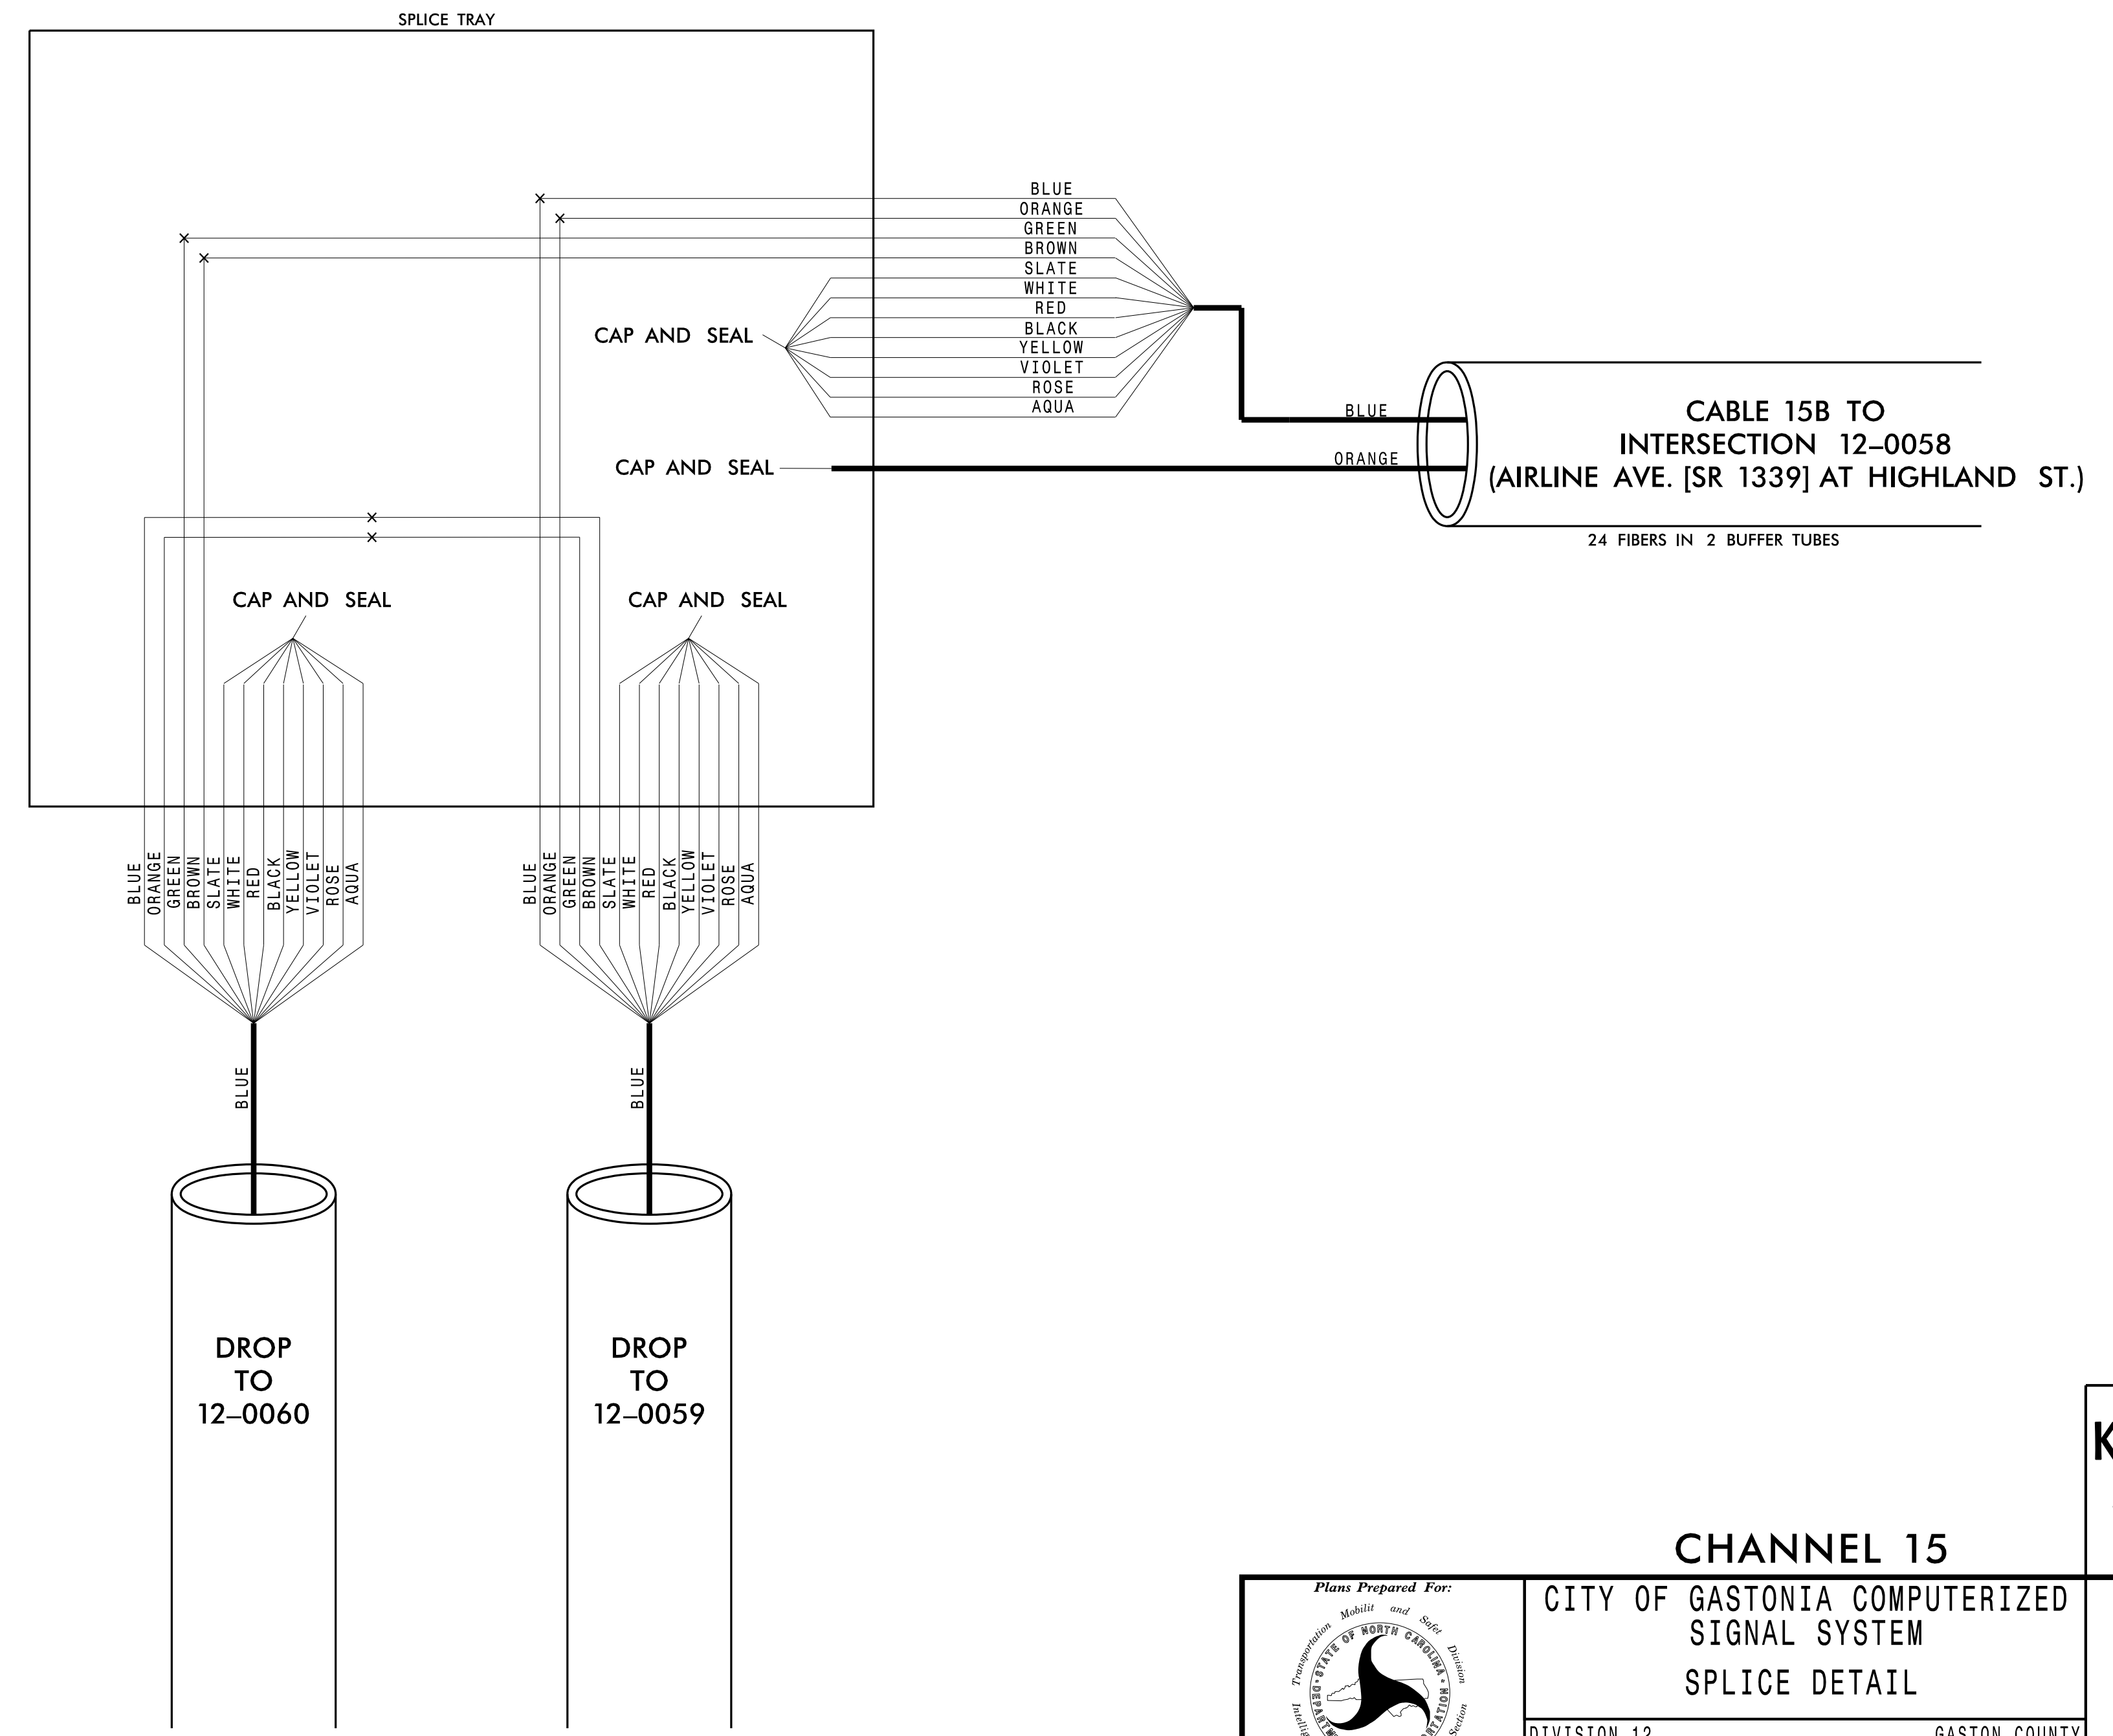

<p>Plans Prepared For: CITY OF GASTONIA COMPUTERIZED SIGNAL SYSTEM SPLICE DETAIL</p>	DIVISION 12 GASTON COUNTY PLAN DATE: DECEMBER 2021 REVIEWED BY: K. SMITH PREPARED BY: S. BUTLER REVIEWED BY: I. VAN OSDELL		
	SCALE 0	REVISIONS INIT. DATE	

Kimley»Horn
 NC License #F-0102
 421 Fayetteville St., Suite 600
 Raleigh, NC 27601
 Tel: (919) 677-2000
 Fax: (919) 677-2050

3/15/2022
 \\kimley-horn.com\SE-RAL\NRA\TPTO\ITS\01036569_Gastonia_Signal_System\6_Tasks\Splicing\SPL149.dgn