
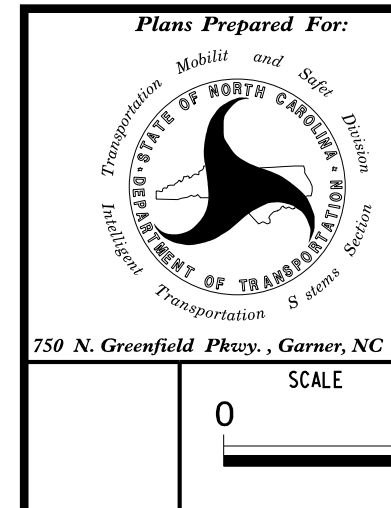
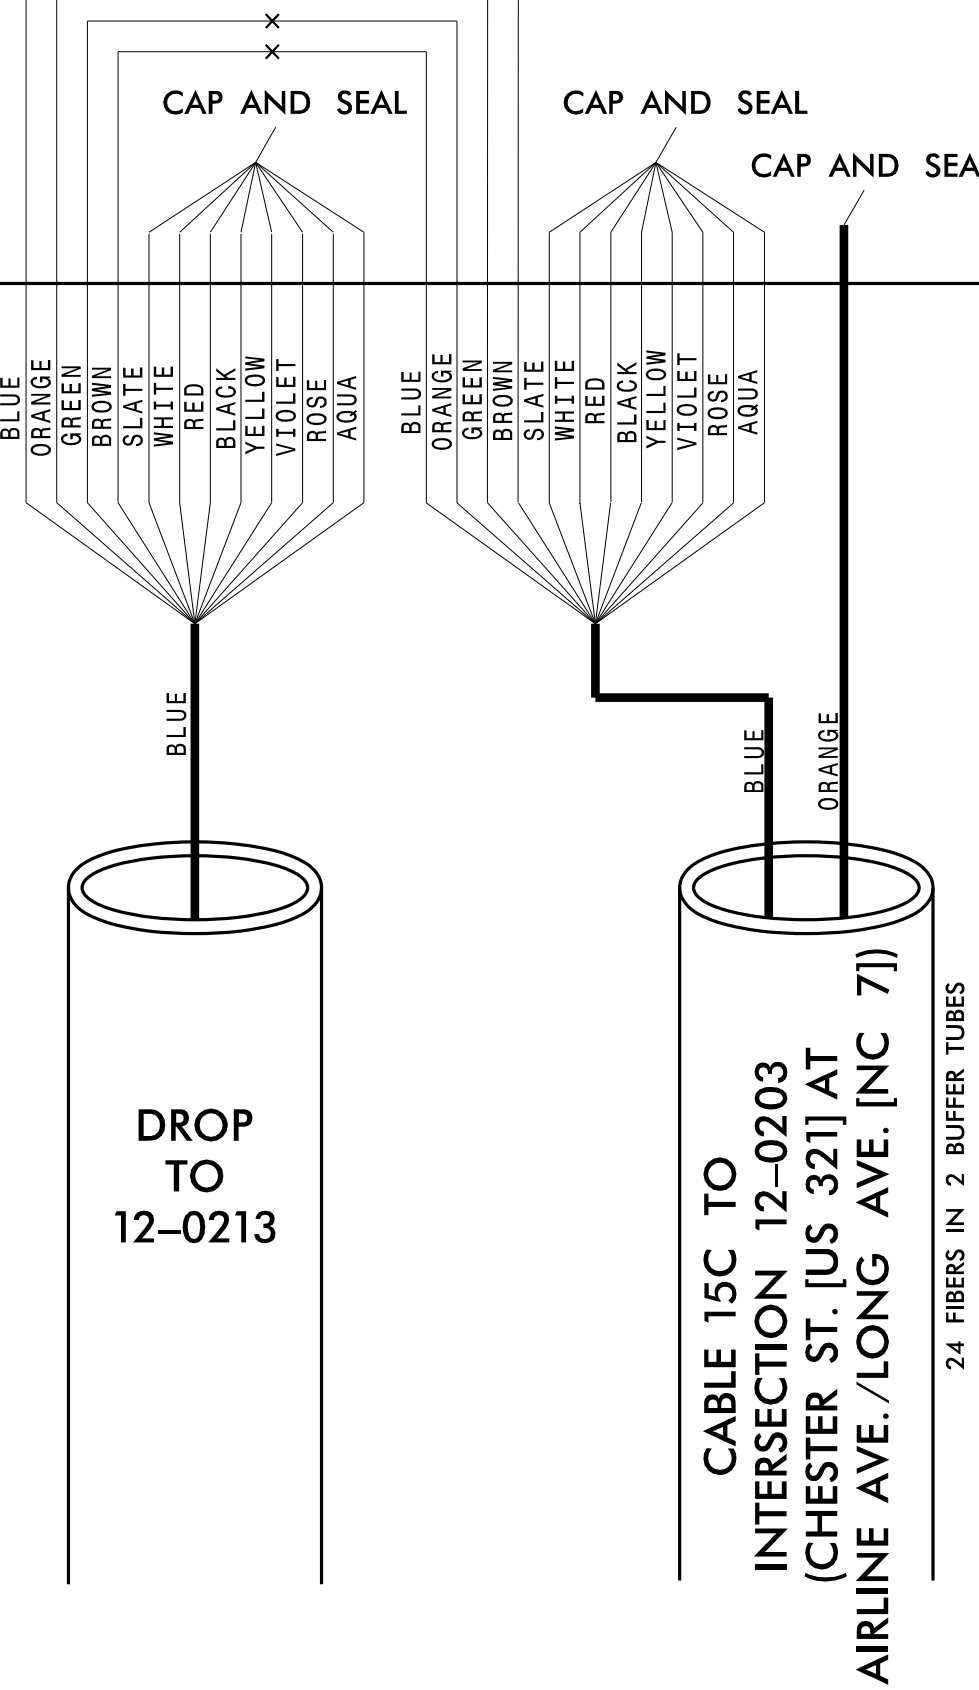
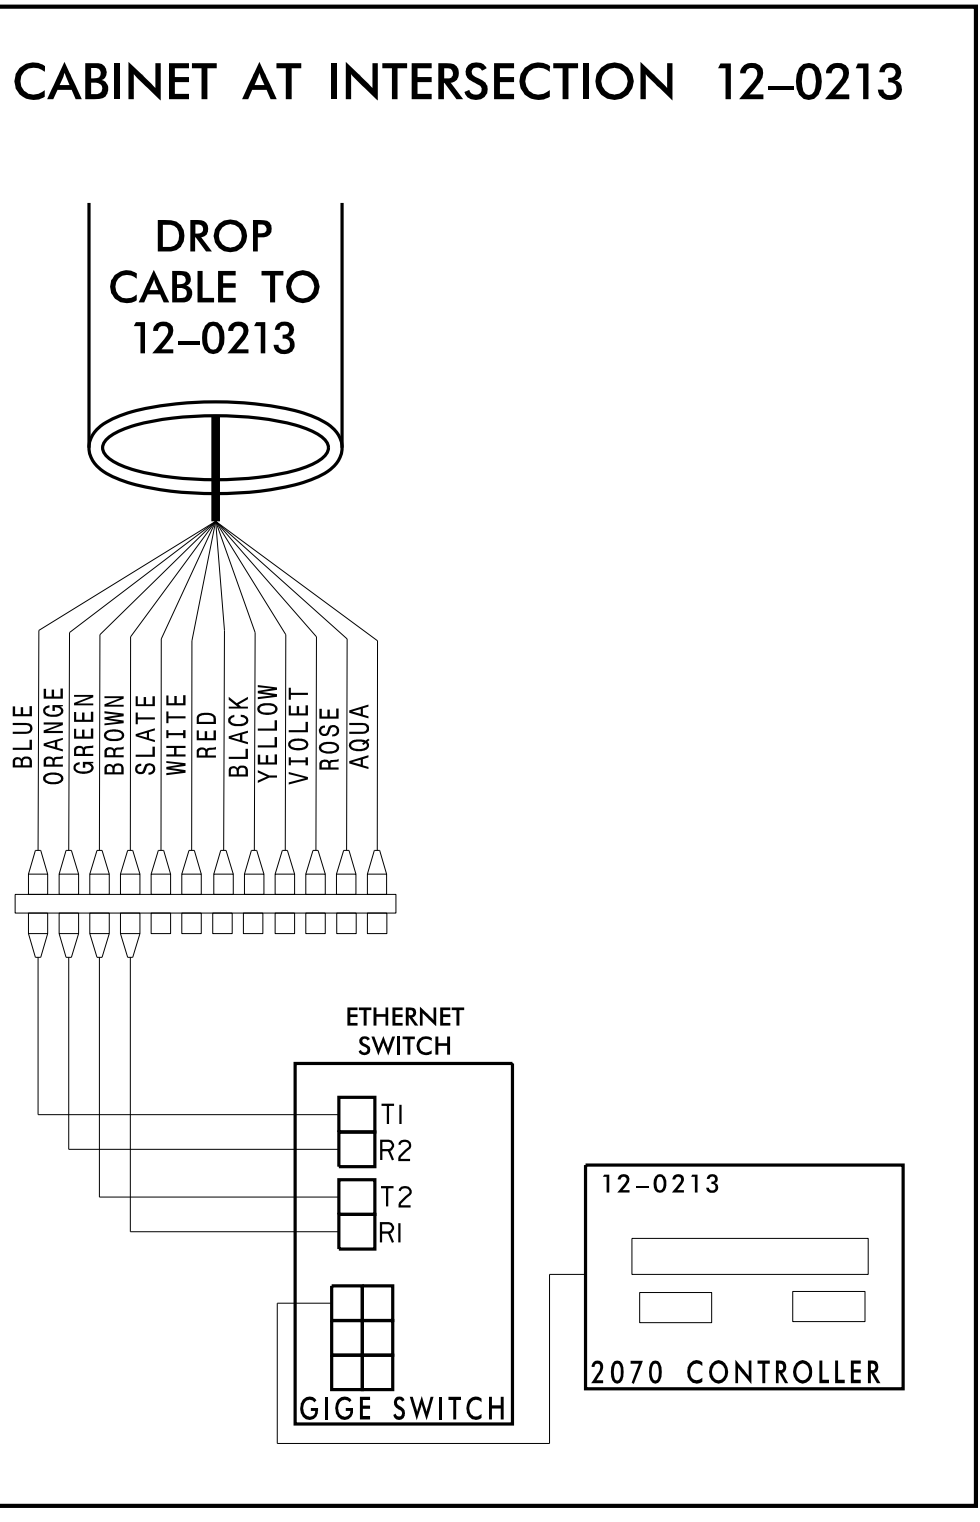


**CHANNEL 15  
SPLICE ENCLOSURE AT  
(CHESTER ST. [US 321] AT RANKIN AVE.)  
SIG ID 12-0213**

COLOR CODE TIA/EIA 598-C		LEGEND	
(1) BLUE	(7) RED	X - FUSION SPlice INDIVIDUAL FIBER	
(2) ORANGE	(8) BLACK	O - EXISTING SPlice	
(3) GREEN	(9) YELLOW	□ - EXPRESS INDIVIDUAL FIBER	
(4) BROWN	(10) VIOLET	EXPRESS	EXPRESS ENTIRE BUFFER TUBE
(5) SLATE	(11) ROSE	SPlice	SPlice ENTIRE BUFFER TUBE OR MAINTAIN IF EXISTING EXPRESSED
(6) WHITE	(12) AQUA		

**NOTES:**

- FIBER INTERCONNECT CENTER RACKS ARE SCHEMATIC ONLY - ACTUAL EQUIPMENT FORM MAY VARY.
- ETHERNET SWITCH TERMINATION CONFIGURATIONS ARE GENERIC. CONTRACTOR IS RESPONSIBLE FOR DETERMINING /ENSURING PROPER TERMINATION.
- CONTRACTOR IS RESPONSIBLE FOR FIELD VERIFYING EXISTING SPlicing. THE CONTRACTOR SHALL COORDINATE WITH THE ENGINEER WHERE EXISTING SPlicing IS NOT AS EXPECTED.

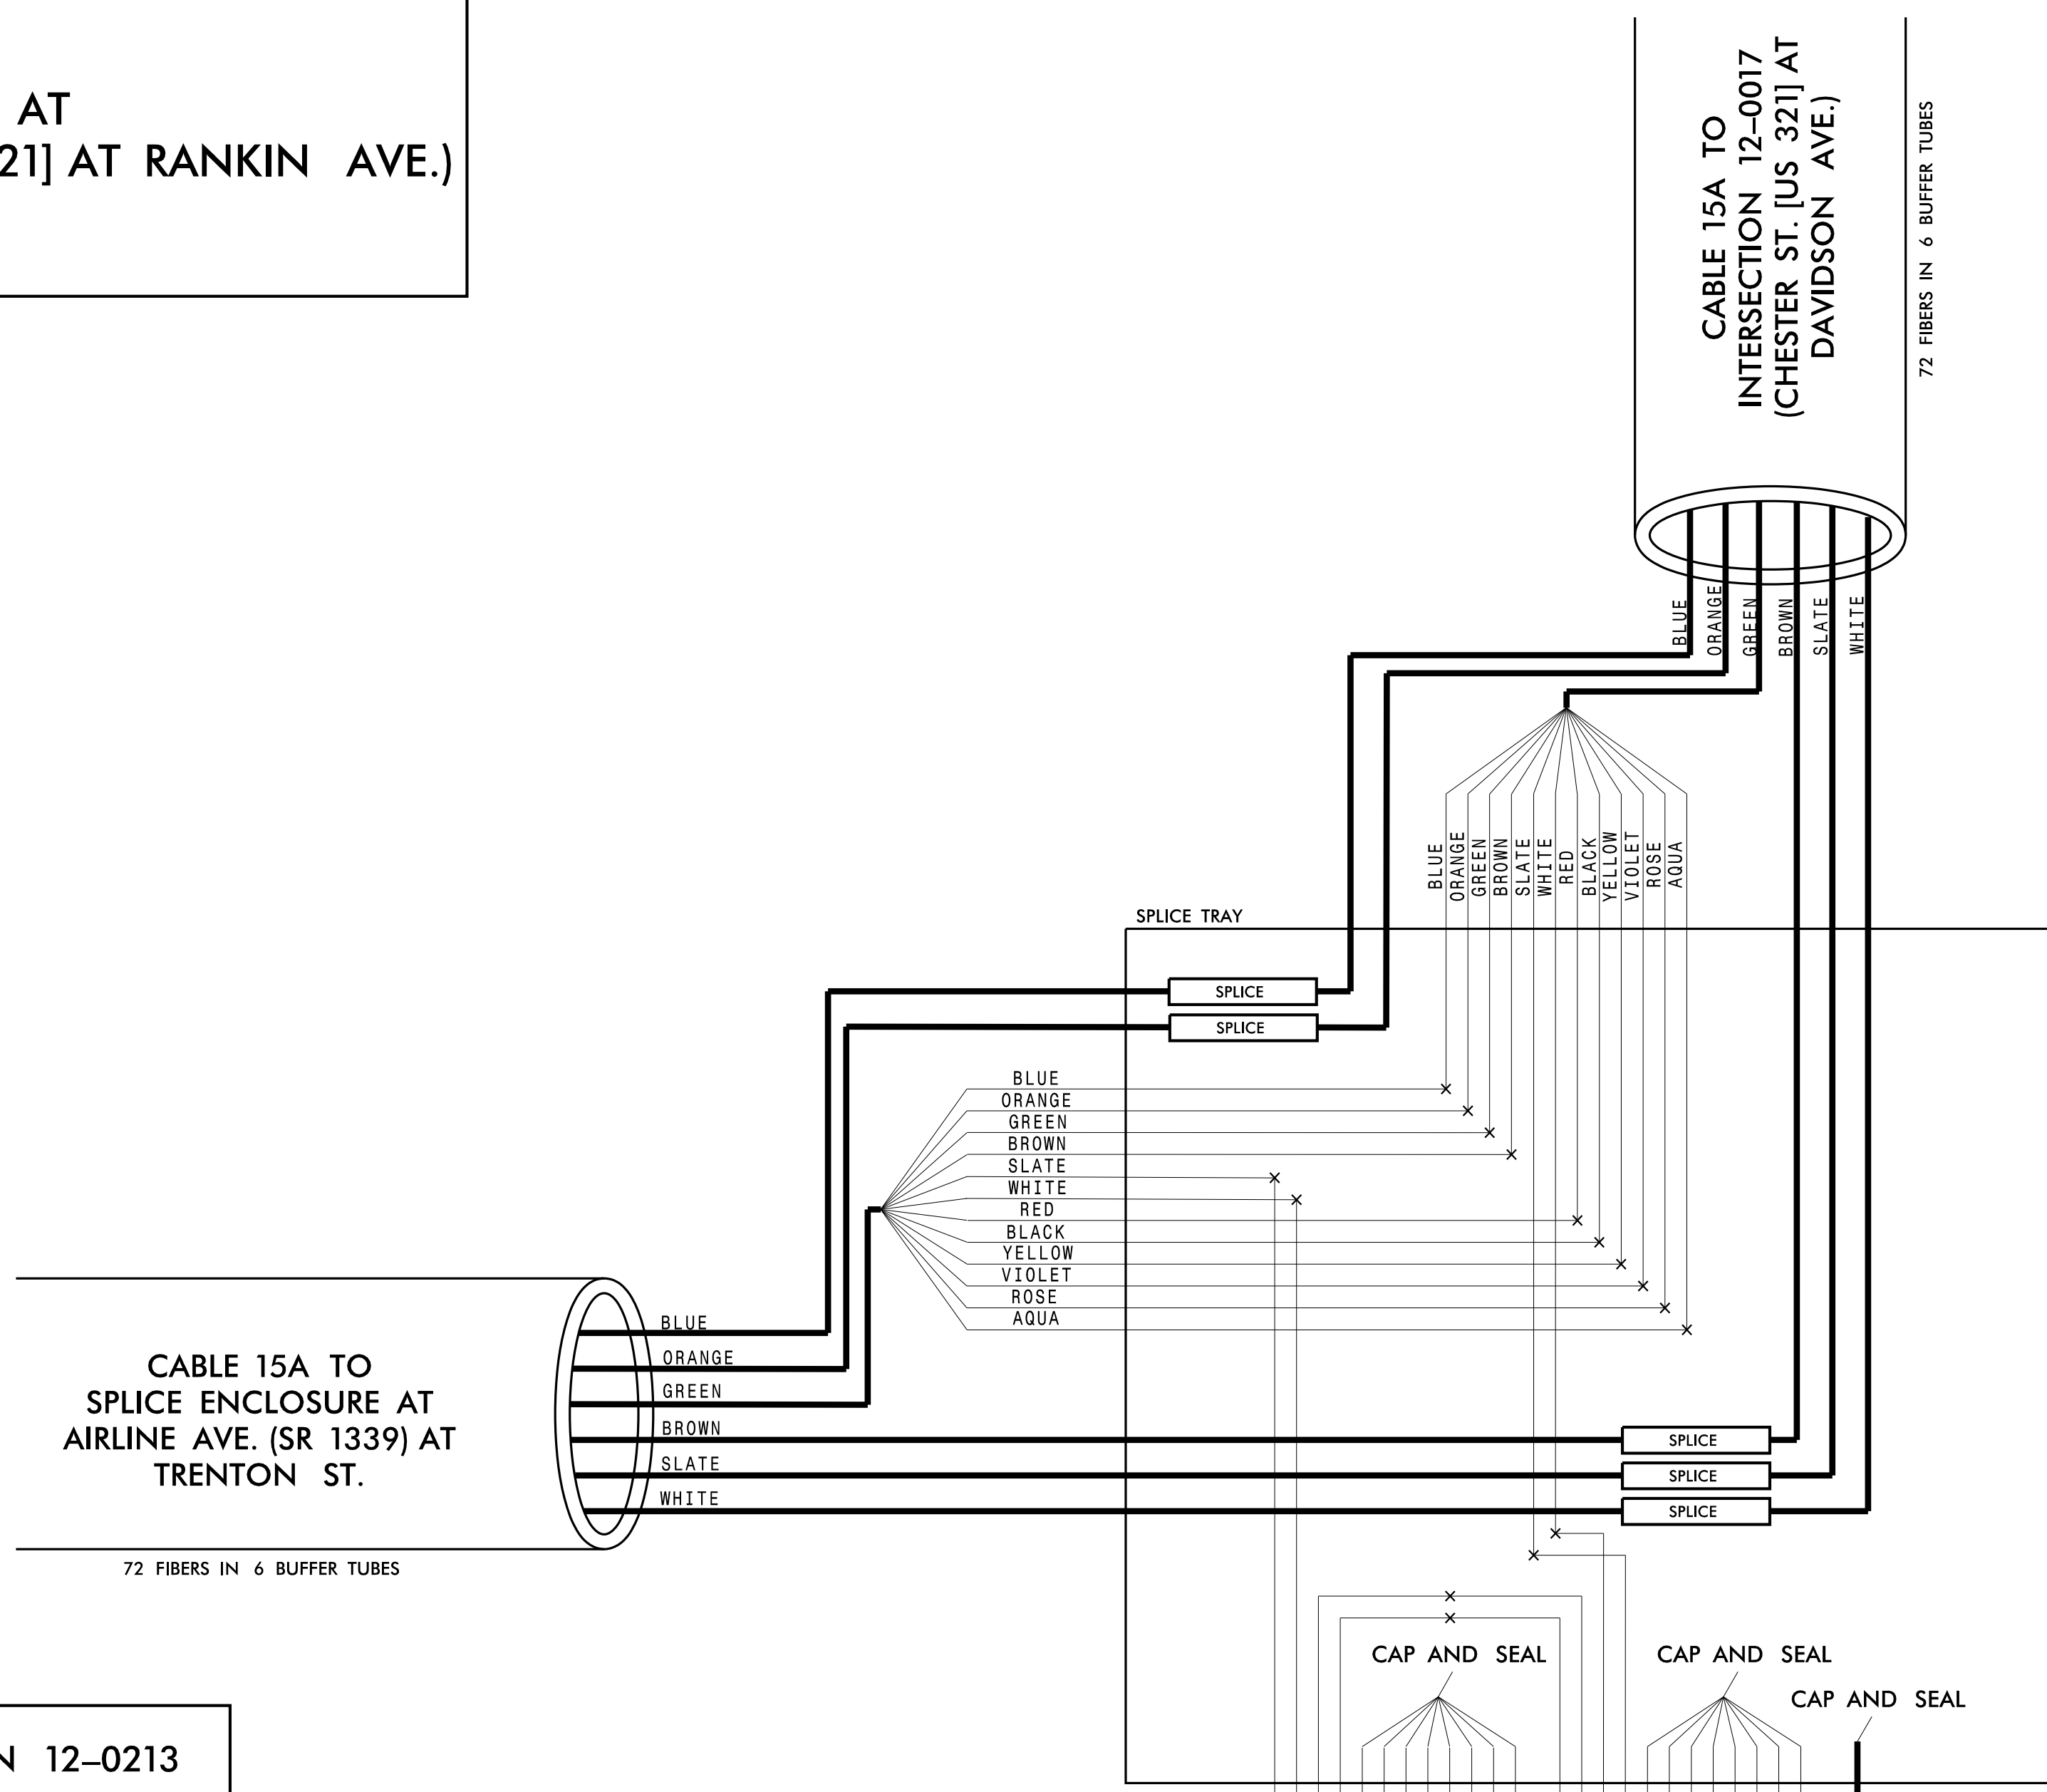

**CHANNEL 15  
CITY OF GASTONIA COMPUTERIZED  
SIGNAL SYSTEM  
SPlice DETAIL**

DIVISION 12		GASTON COUNTY	
PLAN DATE: DECEMBER 2021	REVIEWED BY: K. SMITH	PREPARED BY: S. BUTLER	REVIEWED BY: I. VAN OSDELL
REVISIONS	INIT.	DATE	

**Kimley»Horn**

NC License #F-0102  
421 Fayetteville St., Suite 600  
Raleigh, NC 27601  
Tel: (919) 677-2000  
Fax: (919) 677-2050

SEAL  
NORTH CAROLINA PROFESSIONAL ENGINEER  
SEAL 028952  
IGER Z. VAN OSDELL

DocuSigned by: Iger Van Osdel  
3/16/2022

3/15/2022 \\kimley-horn.com\SE-RAL\NRA\ITD\ITS\01036569\_Gastonia\_Signal\_System\6\_Tasks\Splicing\SPL150.dgn