
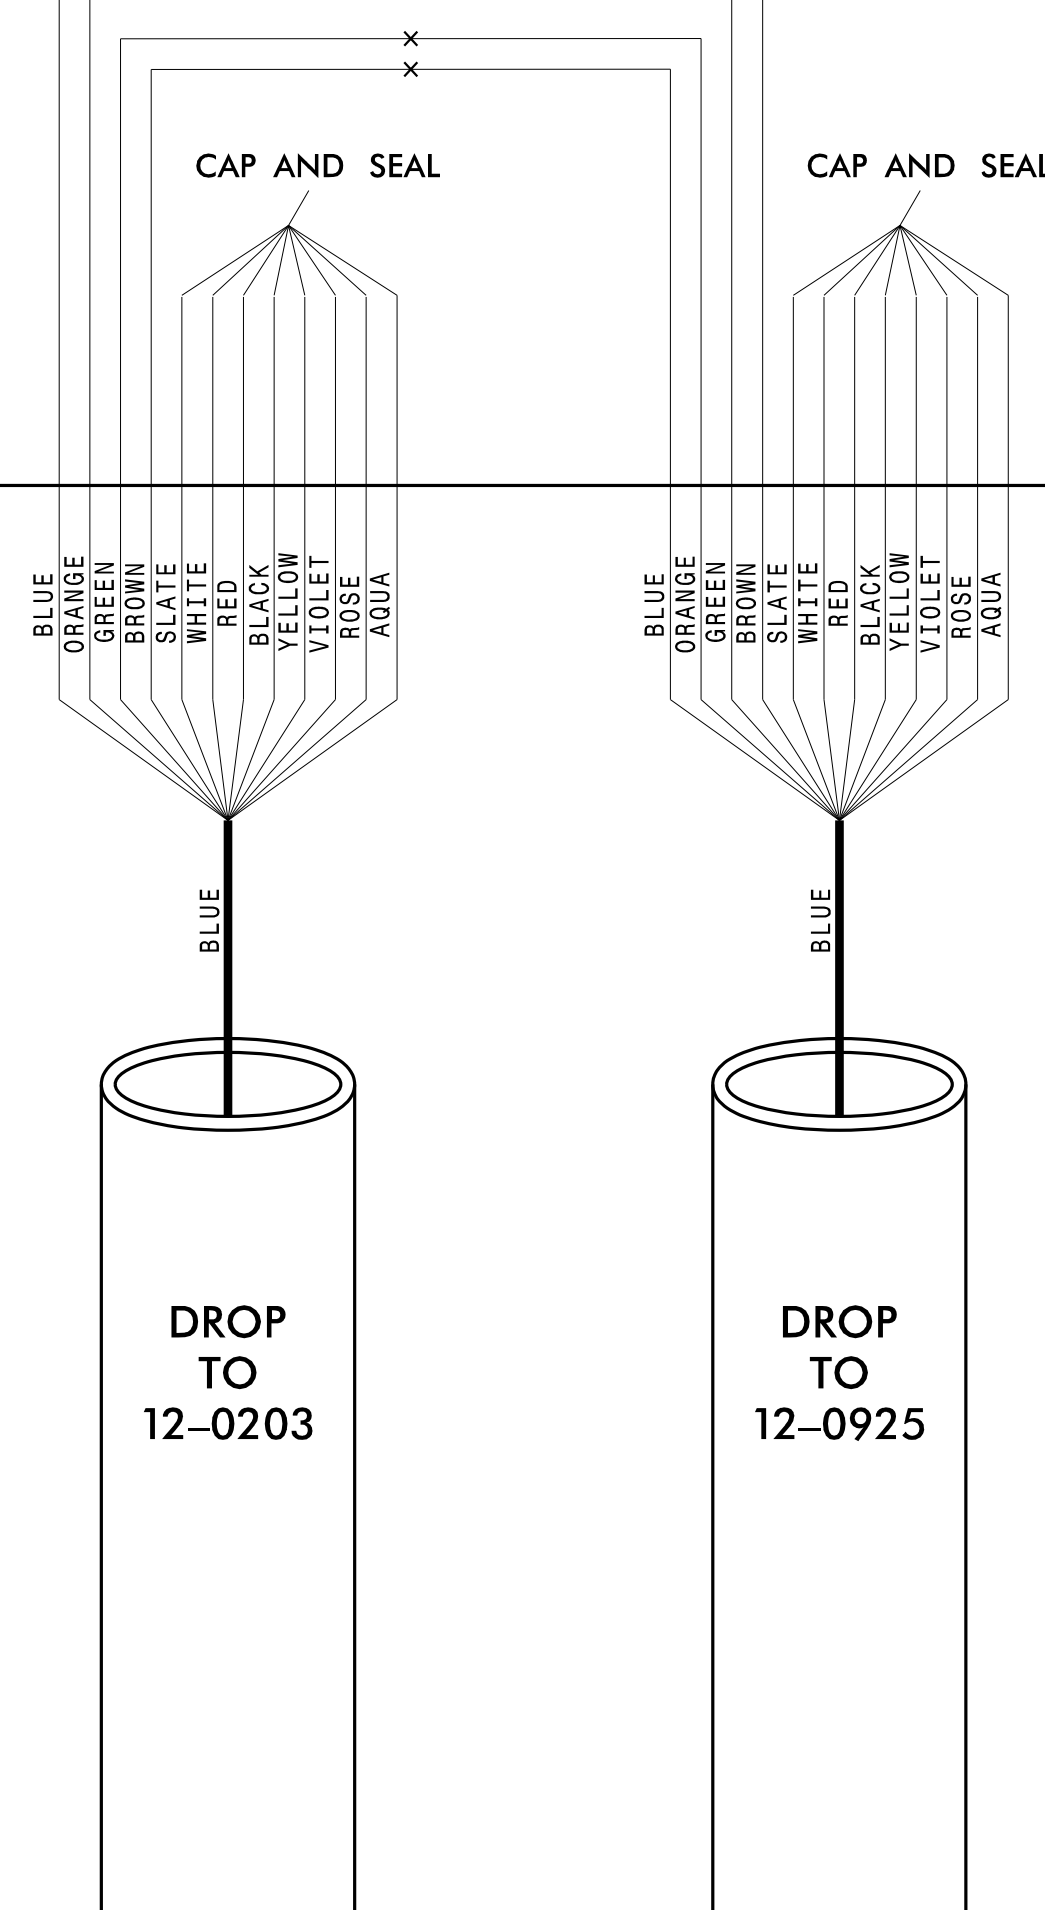
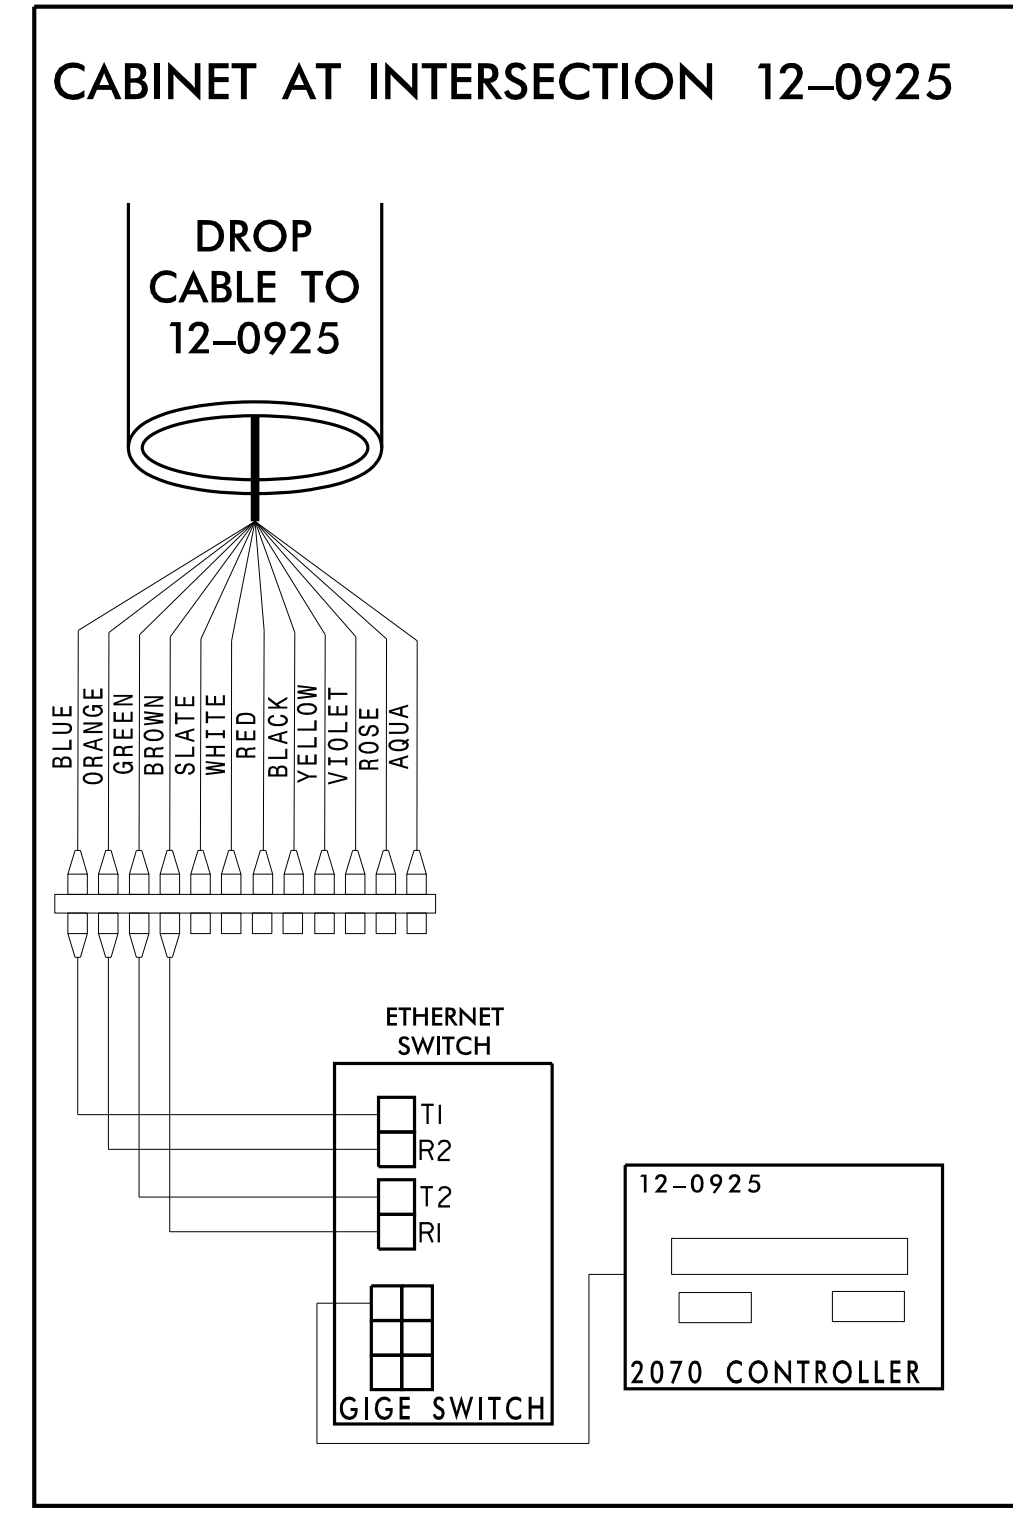
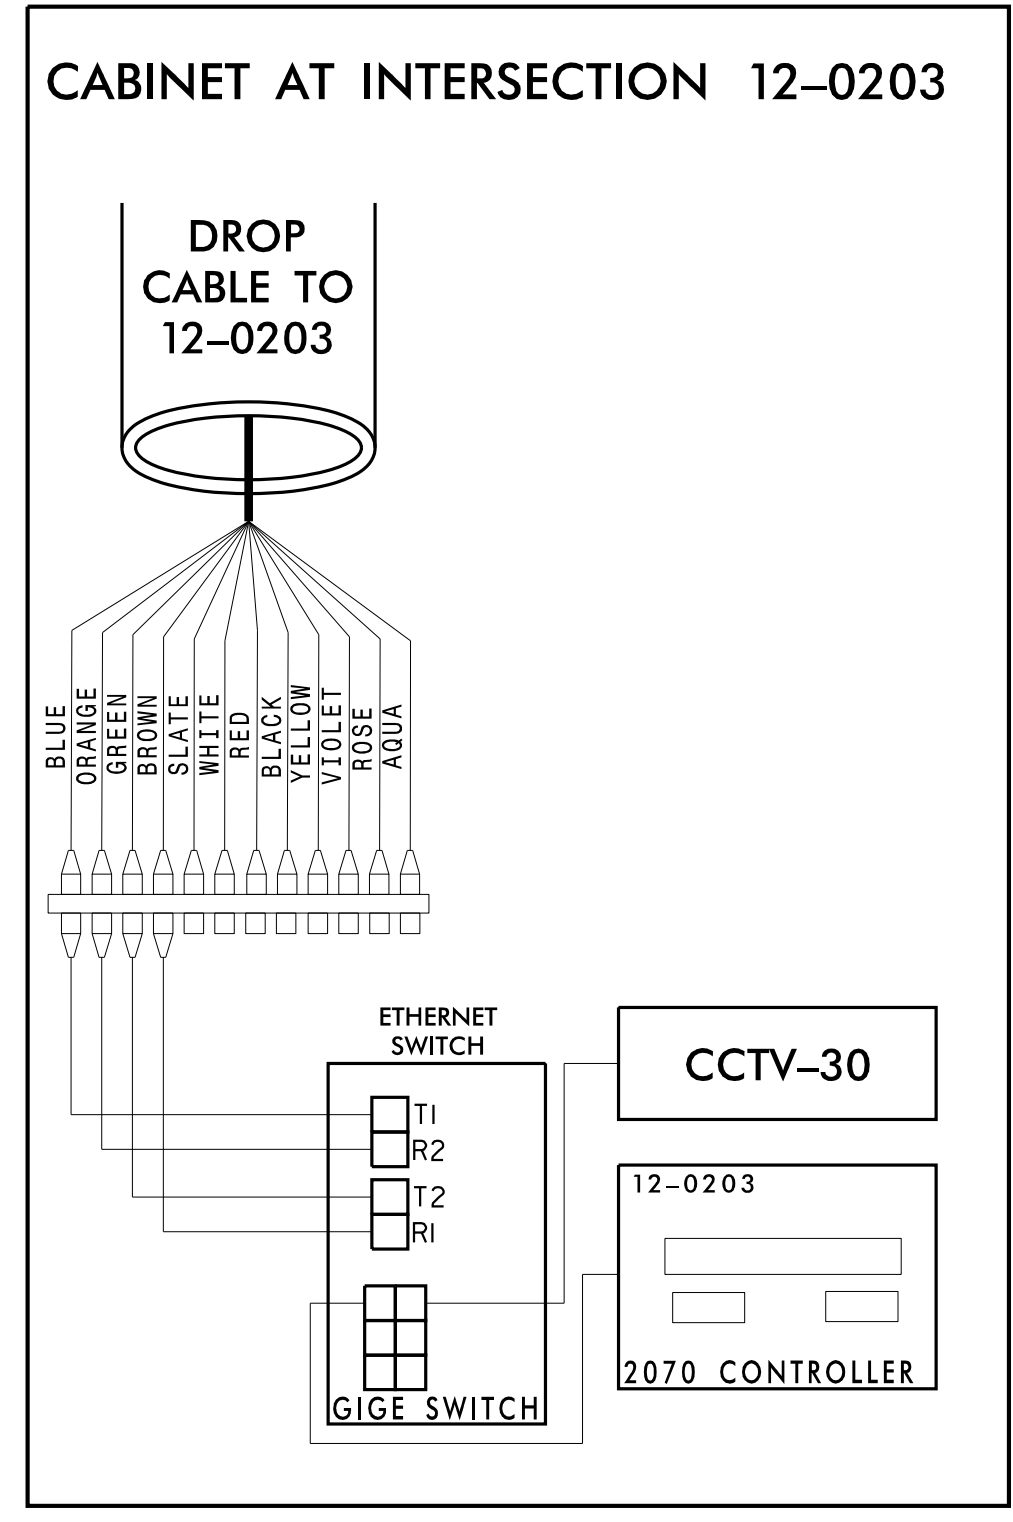


CHANNEL 15
SPLICE ENCLOSURE AT
CHESTER ST. (US 321) AT AIRLINE AVE./LONG AVE. (NC 7)
SIG ID 12-0203 (CHESTER ST. [US 321] AT AIRLINE AVE./LONG AVE. [NC 7])
SIG ID 12-0925 (YORK RD. [US 321] AT LONG AVE. [NC 7])
CCTV CAMERA-30

COLOR CODE TIA/EIA 598-C		LEGEND	
(1) BLUE	(7) RED	X	FUSION SPLICE INDIVIDUAL FIBER
(2) ORANGE	(8) BLACK	O	EXISTING SPLICE
(3) GREEN	(9) YELLOW	□	EXPRESS INDIVIDUAL FIBER
(4) BROWN	(10) VIOLET	EXPRESS	EXPRESS ENTIRE BUFFER TUBE
(5) SLATE	(11) ROSE	SPLICE	SPLICE ENTIRE BUFFER TUBE OR MAINTAIN IF EXISTING EXPRESSED
(6) WHITE	(12) AQUA	NOTES:	
1. FIBER INTERCONNECT CENTER RACKS ARE SCHEMATIC ONLY - ACTUAL EQUIPMENT FORM MAY VARY.			
2. ETHERNET SWITCH TERMINATION CONFIGURATIONS ARE GENERIC. CONTRACTOR IS RESPONSIBLE FOR DETERMINING /ENSURING PROPER TERMINATION.			
3. CONTRACTOR IS RESPONSIBLE FOR FIELD VERIFYING EXISTING SPlicing. THE CONTRACTOR SHALL COORDINATE WITH THE ENGINEER WHERE EXISTING SPlicing IS NOT AS EXPECTED.			

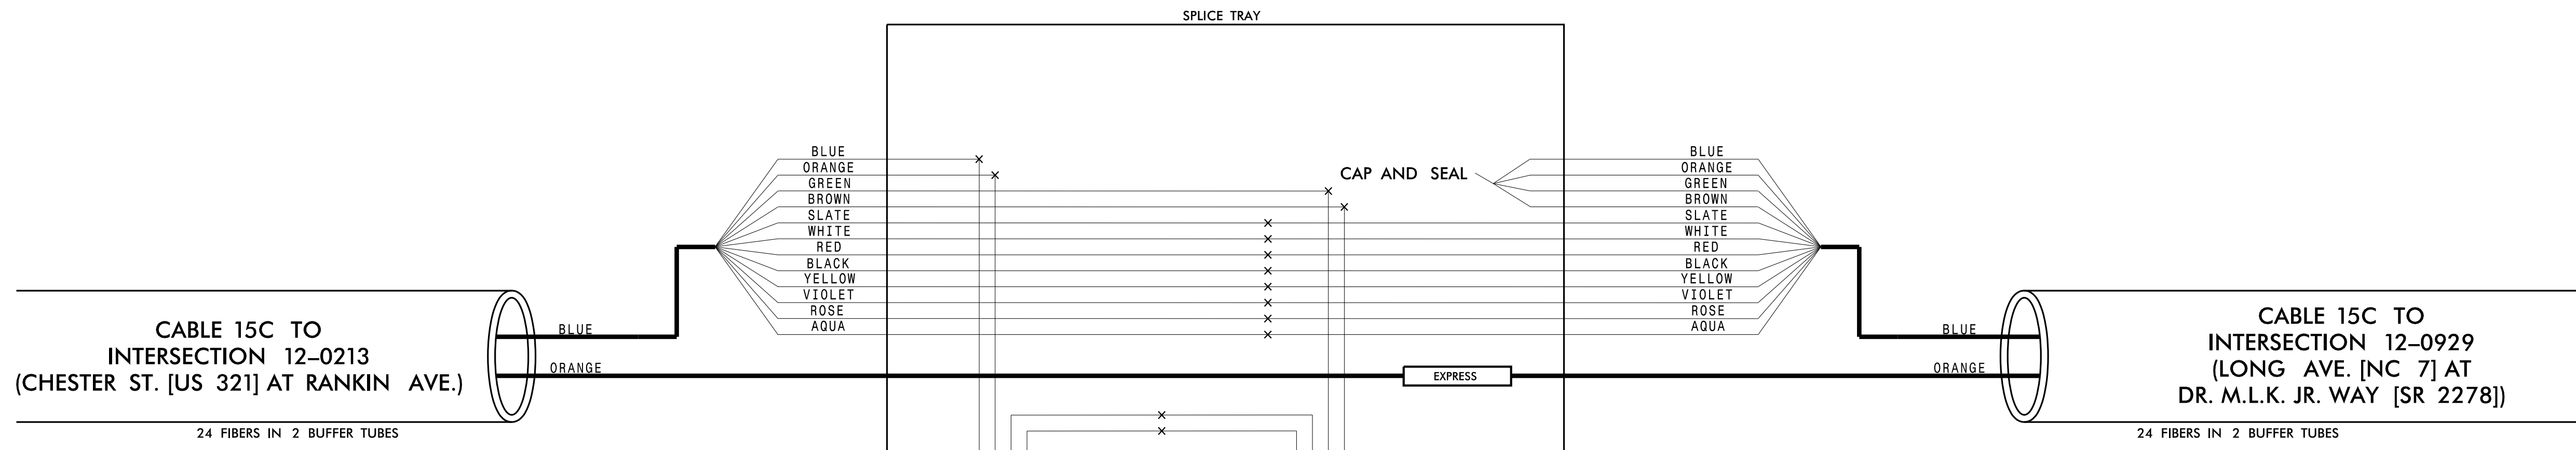

CHANNEL 15
CITY OF GASTONIA COMPUTERIZED SIGNAL SYSTEM
SPLICE DETAIL

DIVISION 12		GASTON COUNTY	
PLAN DATE: DECEMBER 2021	REVIEWED BY: K. SMITH	PREPARED BY: S. BUTLER	REVIEWED BY: I. VAN OSDELL
REVISIONS	INIT.	DATE	

Scale: 0

DocuSigned by: *Ivy Van OsdeLL* 3/16/2022

CADD File name:

Kimley»Horn
 NC License #F-0102
 421 Fayetteville St., Suite 600
 Raleigh, NC 27601
 Tel: (919) 677-2000
 Fax: (919) 677-2050



3/15/2022 \\kimley-horn.com\SE\RAL\NRA\TPTD\ITS\01036569_Gastonia_Signal_System\6_Tasks\Splicing\SPL151.dgn