
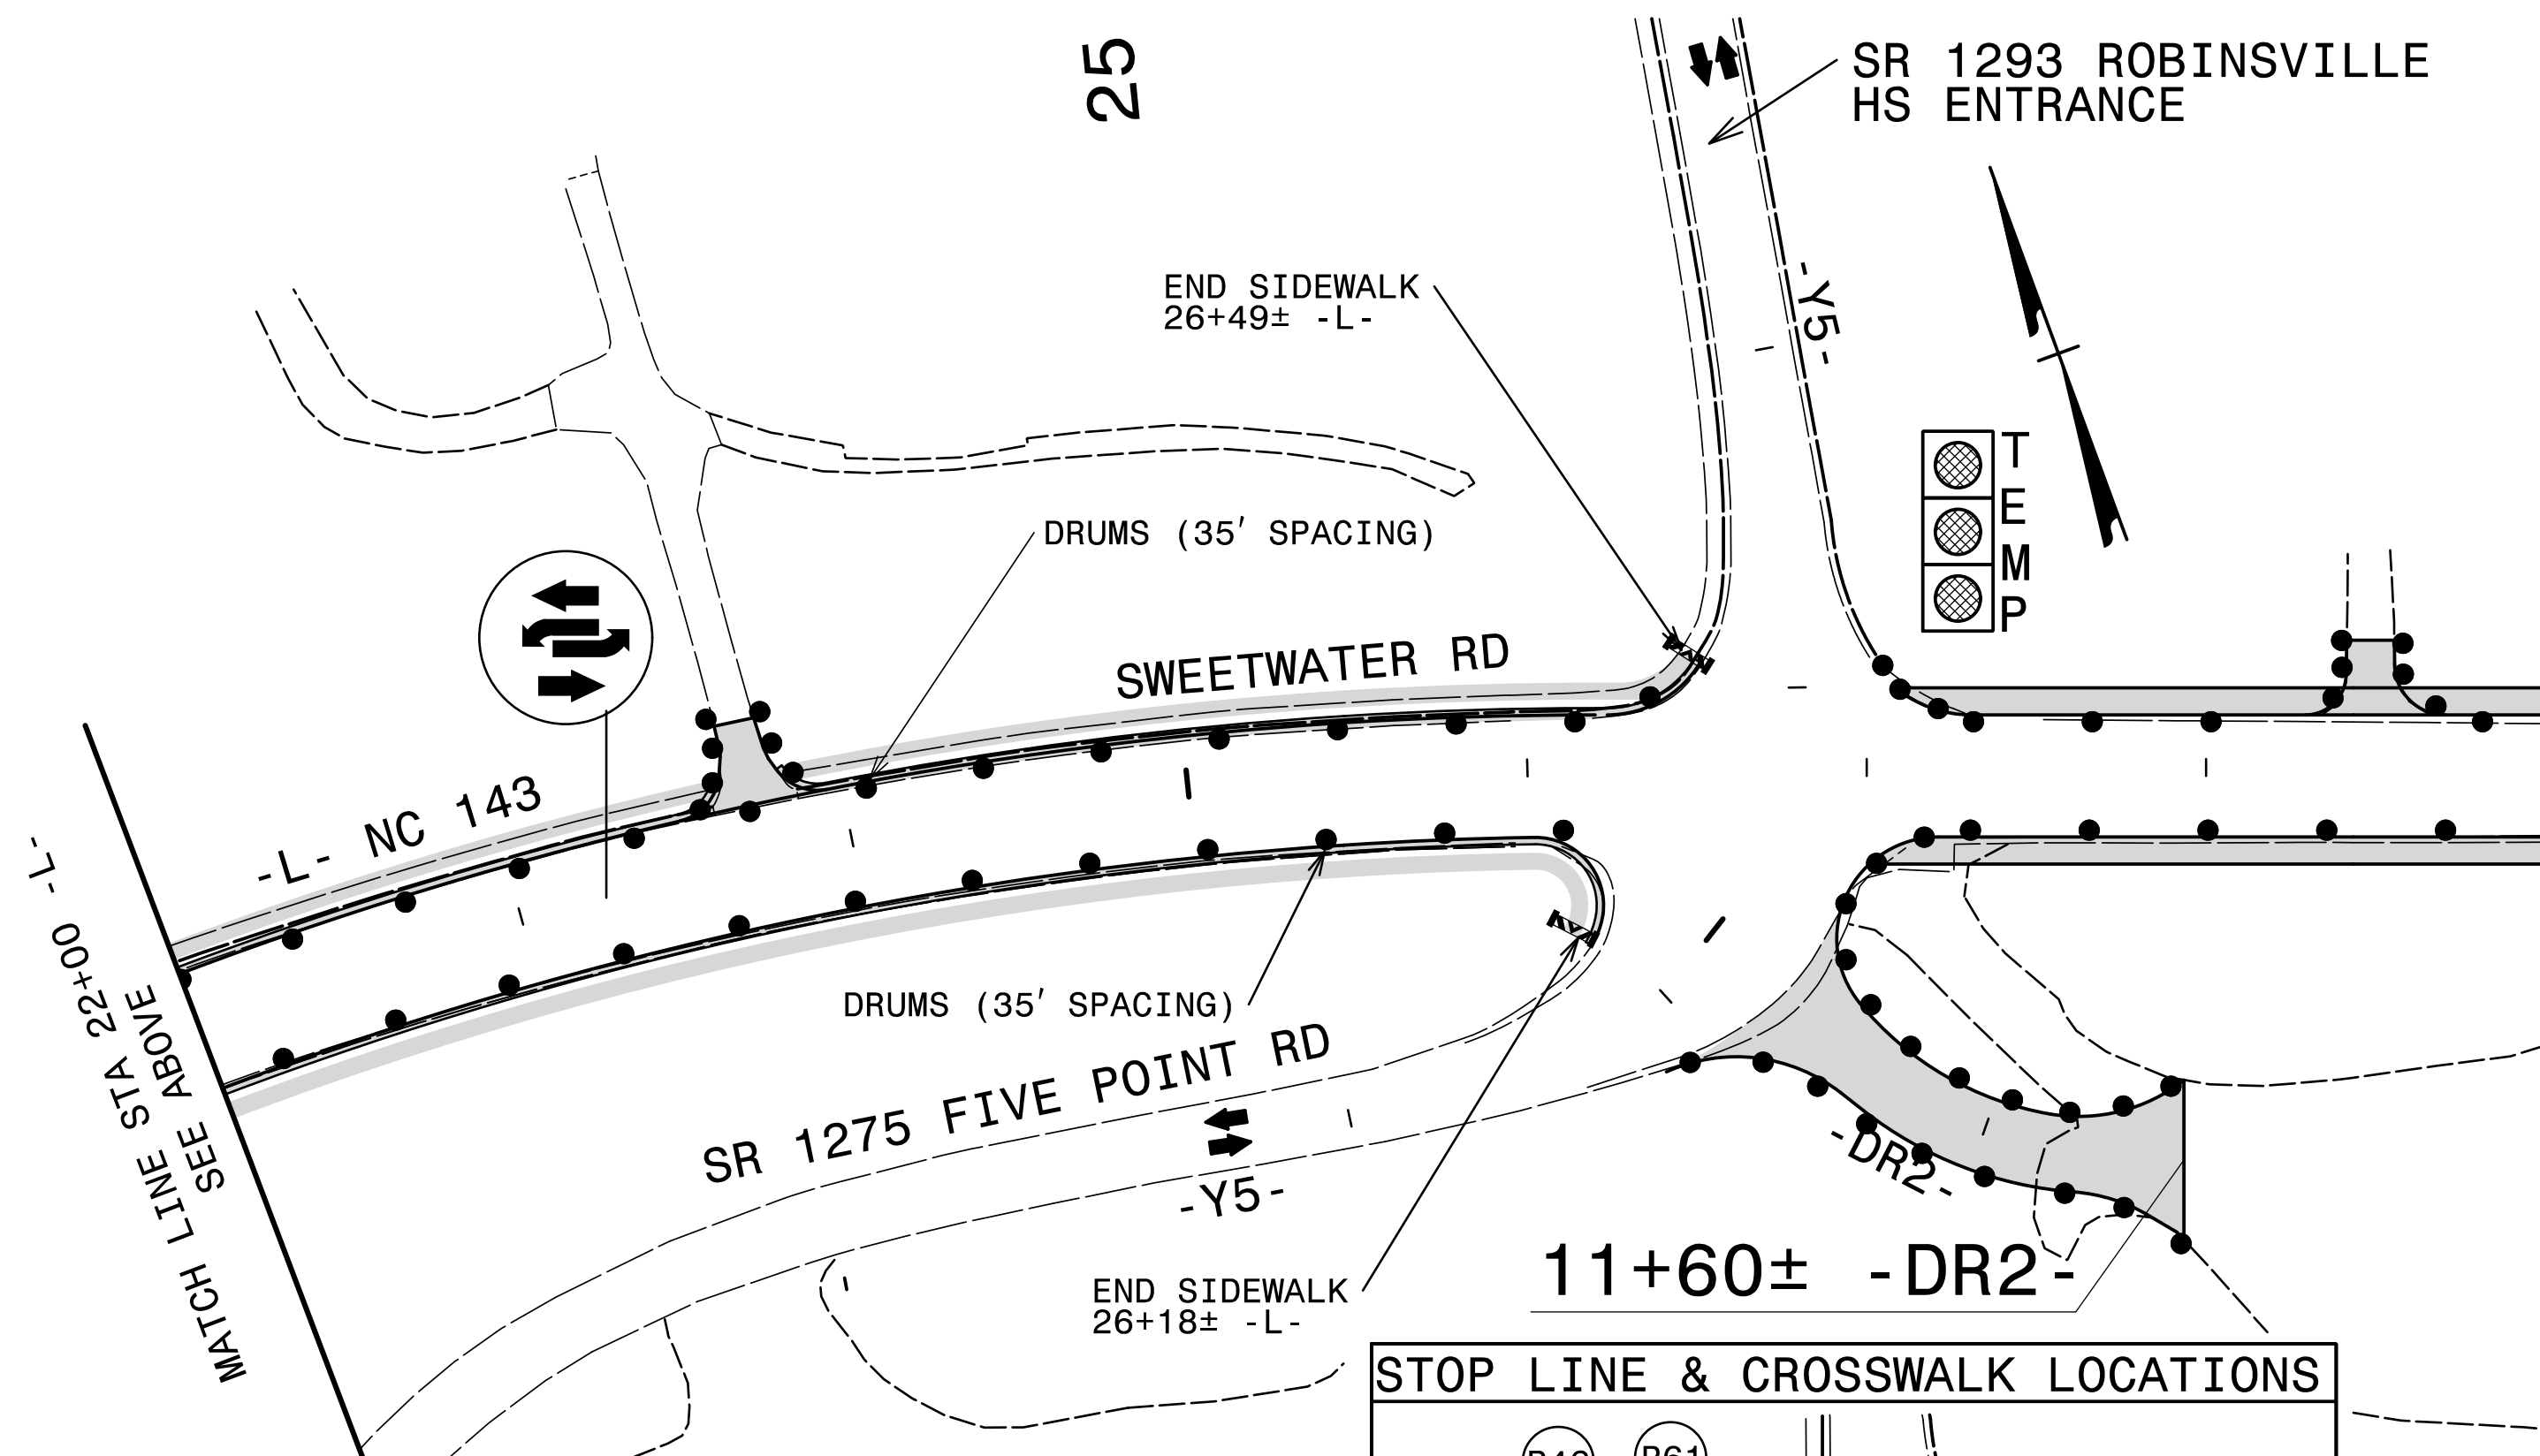
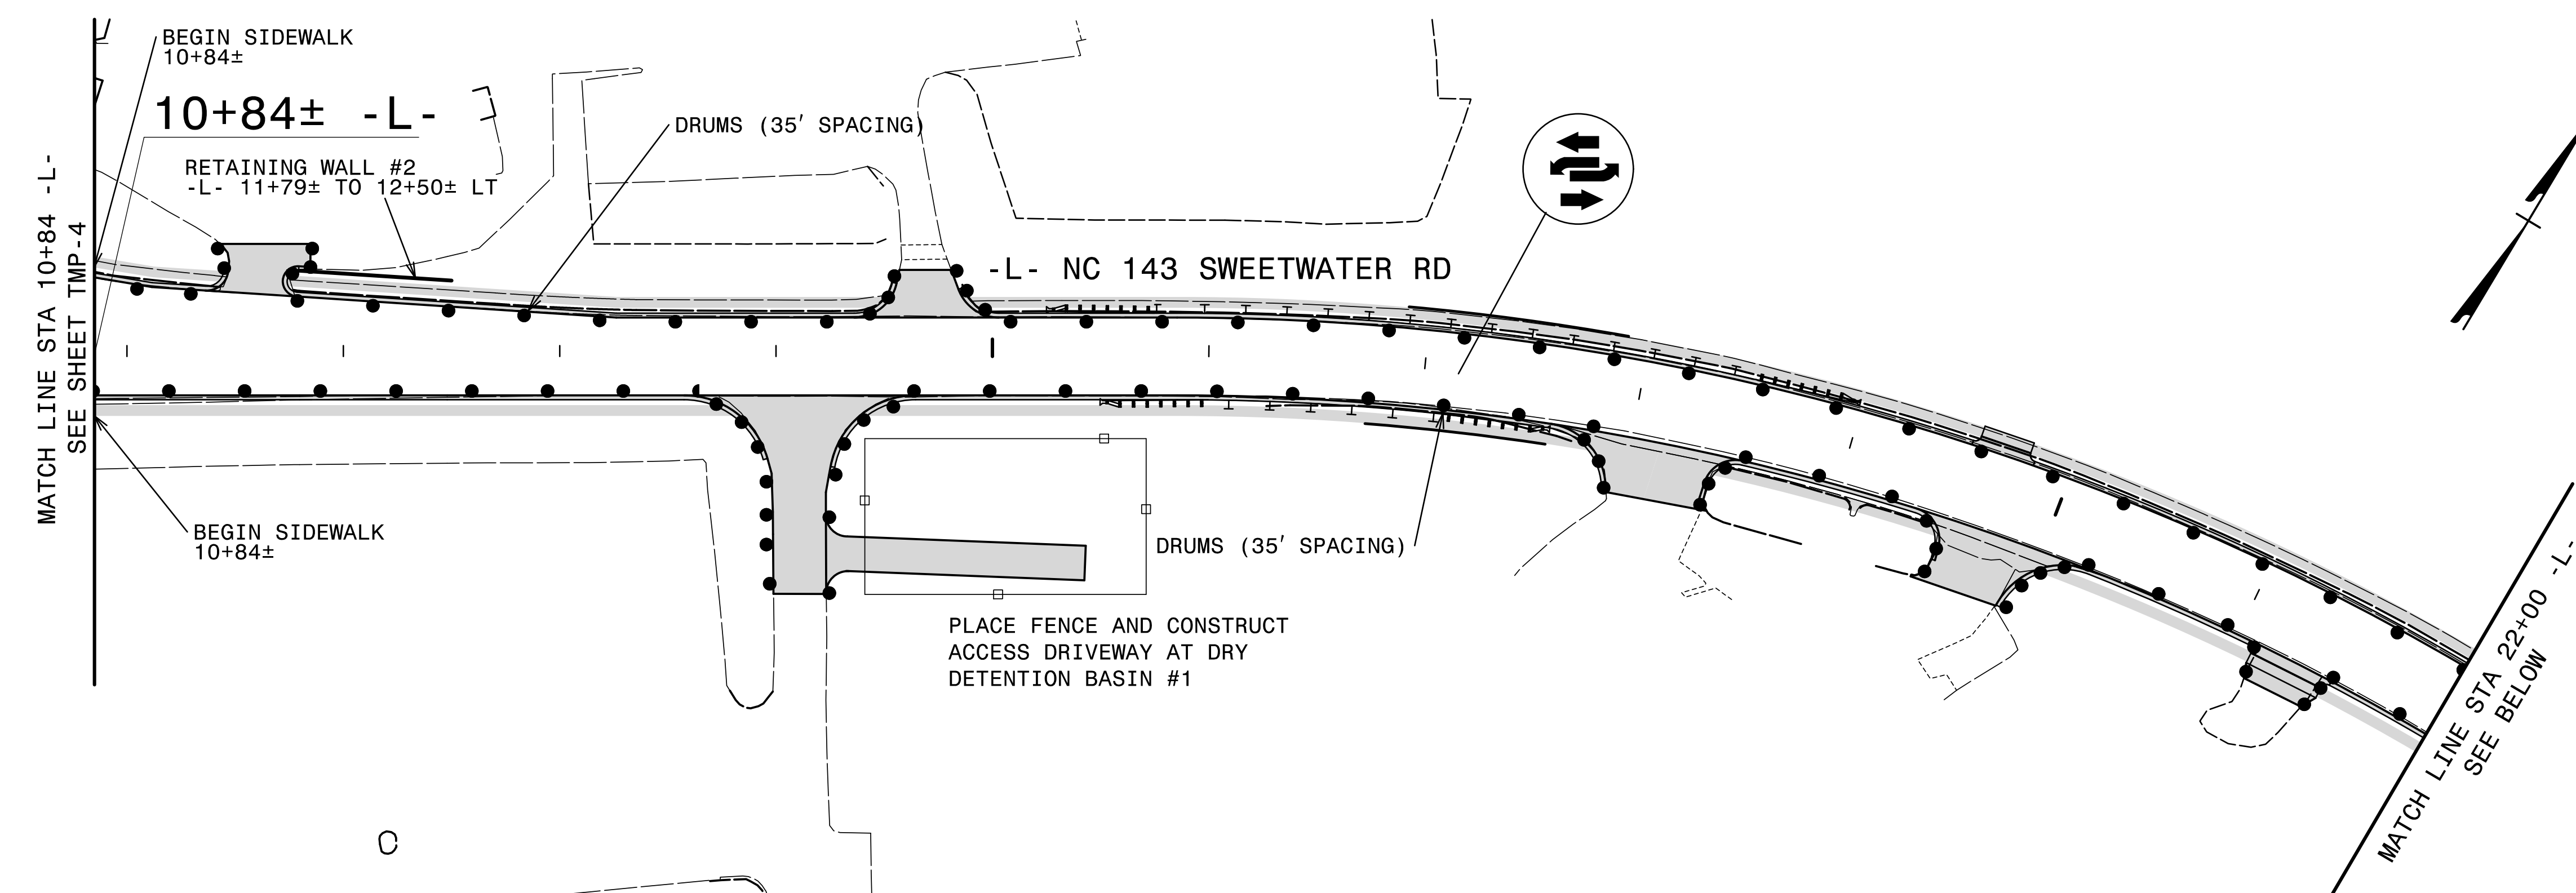
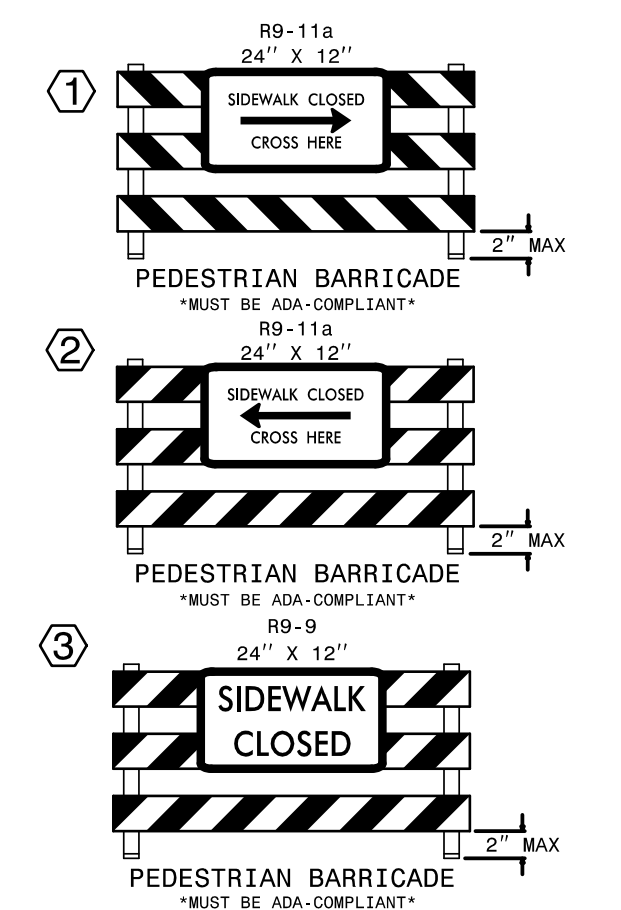
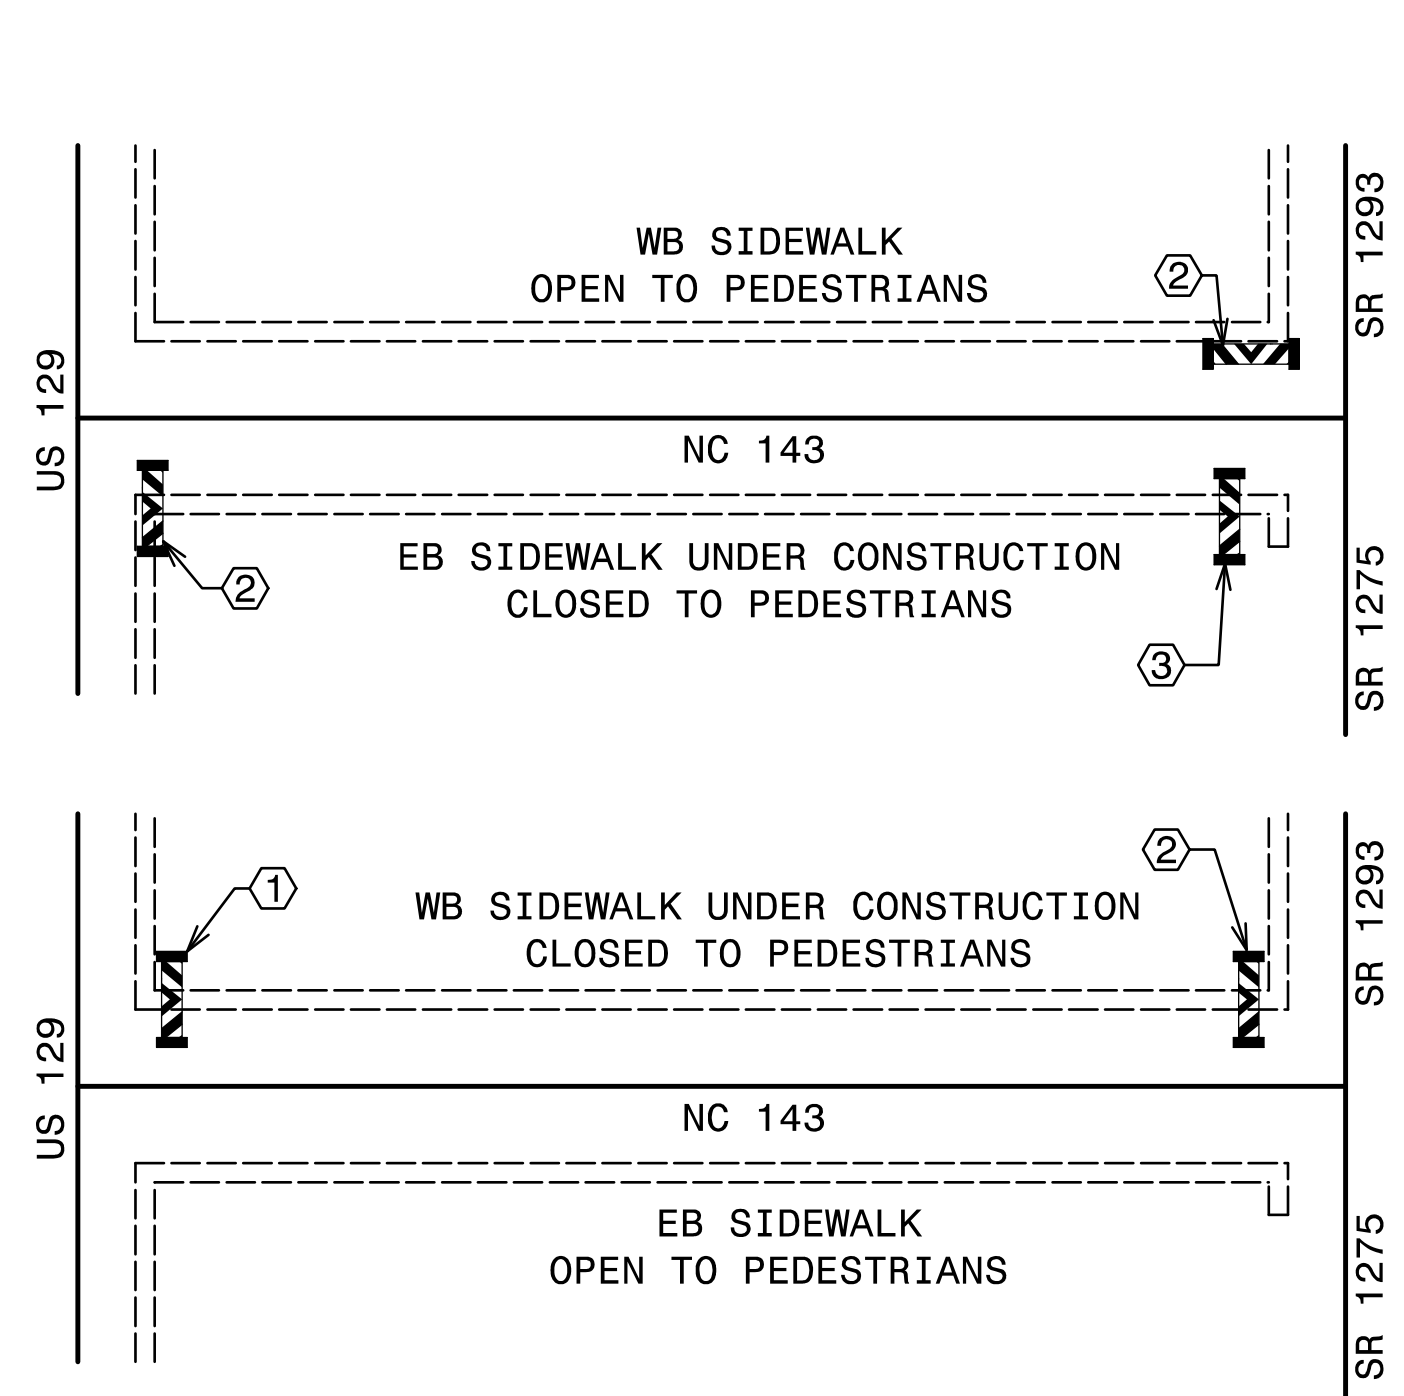


PHASE 1, STEP 2

PROJ. REFERENCE NO.	SHEET NO.
A-0009CA	TMP-9
 TGS ENGINEERS 201 W. MARION ST. STE 200 SHELBY, NC 28150 PH (704) 476-0003 CORP. LICENSE NO.: C-0275	

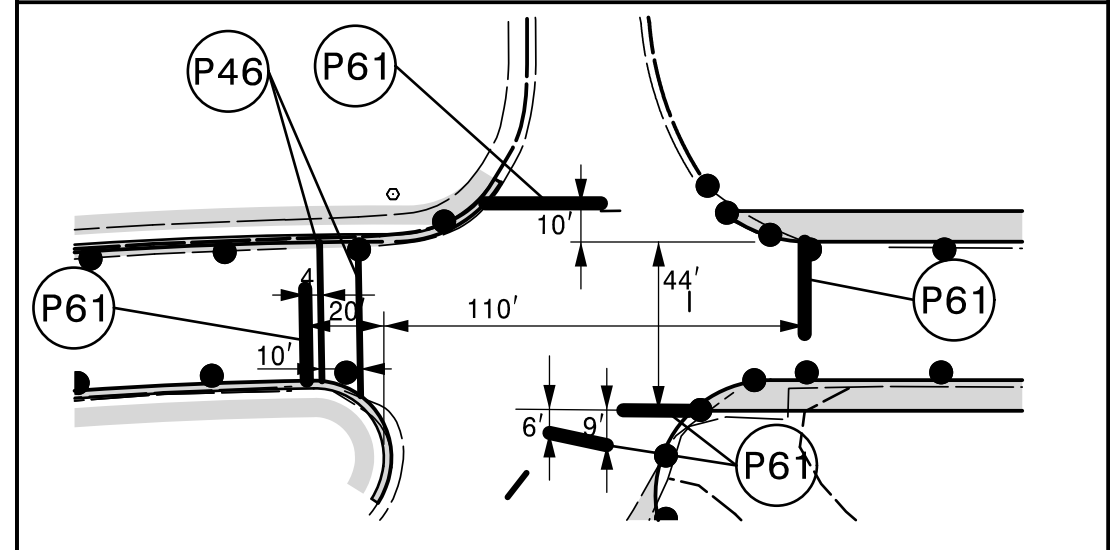


BARRICADE AND SIGNAGE DURING SIDEWALK CONSTRUCTION





THE CONTRACTOR MAY PLACE ADDITIONAL PEDESTRIAN BARRICADES AS DIRECTED BY THE ENGINEER.

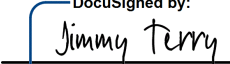
STOP LINE & CROSSWALK LOCATIONS



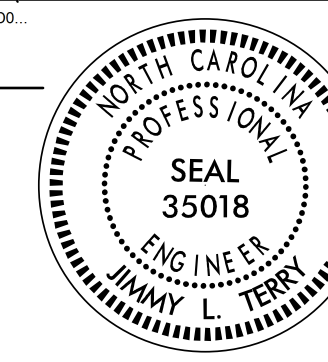
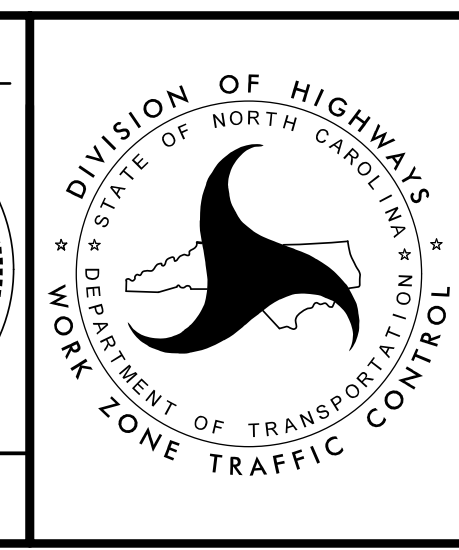
SEE SIGNAL PLANS TO VERIFY STOPBAR LOCATIONS AT TEMPORARY SIGNAL.

-  PEDESTRIAN BARRICADE W/SIGN R9-9
-  PROPOSED CONSTRUCTION & WIDENING EXISTING PAVEMENT

SEE TMP-1A FOR TEMPORARY PAVEMENT MARKING SCHEDULE

APPROVED: 
 DATE: 5/31/2022

SEAL

PHASE I DETAIL NC 143

5/16/2022 10:00:00 AM C:\Users\jerry\OneDrive\Documents\Traffic\TrafficControl\TCPA-0009CA\A-0009CA-TC-TMP-09(PHIL-S2).dgn User: jerry