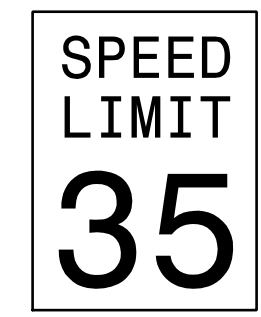


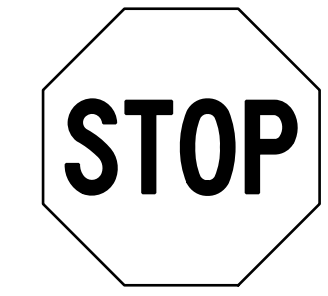

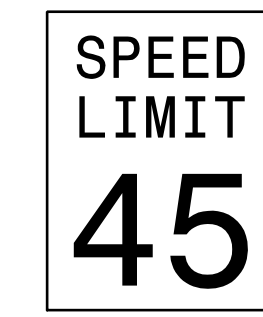




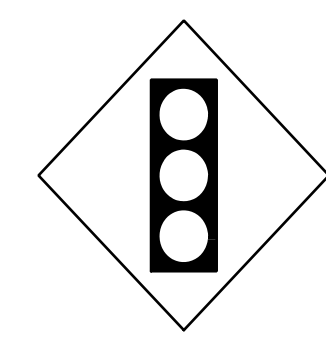

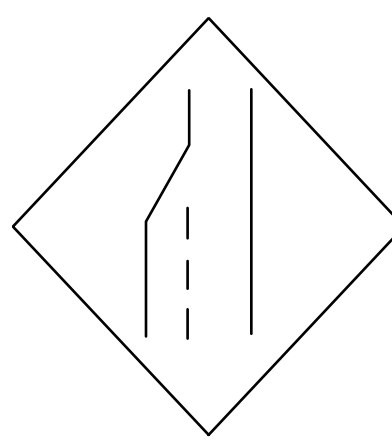
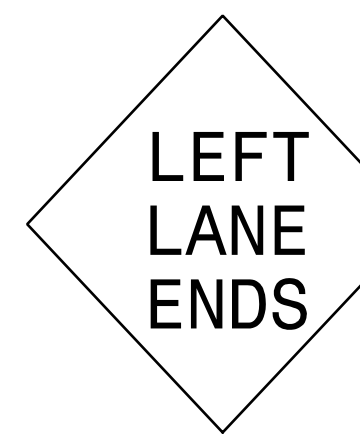


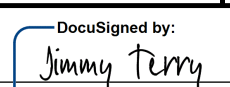




<p>401 QUANTITY REQ'D 2</p>  <p>24 X 30 R2-1</p> <p>ONE "U" POST PER SIGN</p>	<p>402 QUANTITY REQ'D 1</p>  <p>30 X 30 W11-2</p> <p>YELLOW/GREEN REFLECTIVE SHEETING</p> <p>ONE "U" POST PER SIGN</p>	<p>403 QUANTITY REQ'D 1</p>  <p>30 X 30 W7-3aP</p> <p>YELLOW/GREEN REFLECTIVE SHEETING</p> <p>MOUNT BELOW SIGN 402 IN 2 INSTALLATIONS</p>	<p>404 QUANTITY REQ'D 19</p>  <p>36 X 36 R1-1</p> <p>ONE "U" POST PER SIGN</p>	<p>405 QUANTITY REQ'D 3</p>  <p>24 X 36 R3-9b</p> <p>ONE "U" POST PER SIGN</p>	<p>406 QUANTITY REQ'D 3</p>  <p>24 X 30 R2-1</p> <p>ONE "U" POST PER SIGN</p>
<p>407 QUANTITY REQ'D 2</p>  <p>36 X 36 S1-1</p> <p>YELLOW/GREEN REFLECTIVE SHEETING</p> <p>ONE "U" POST PER SIGN</p>	<p>408 QUANTITY REQ'D 4</p>  <p>24 X 8 S4-3P</p> <p>YELLOW/GREEN REFLECTIVE SHEETING</p> <p>MOUNT BELOW SIGN 407 IN 2 INSTALLATIONS</p> <p>MOUNT ABOVE SIGN 409 IN 2 INSTALLATIONS</p>	<p>409 QUANTITY REQ'D 2</p>  <p>24 X 30 R2-1</p> <p>ONE "U" POST PER SIGN</p>	<p>410 QUANTITY REQ'D 2</p>  <p>24 X 10 S4-4P</p> <p>YELLOW/GREEN REFLECTIVE SHEETING</p> <p>MOUNT BELOW SIGN 409 IN 2 INSTALLATIONS</p>	<p>411 QUANTITY REQ'D 1</p>  <p>30 X 30 W3-3</p> <p>ONE "U" POST PER SIGN</p>	<p>412 QUANTITY REQ'D 1</p>  <p>30 X 30 W14-2</p> <p>ONE "U" POST PER SIGN</p>
<p>414 QUANTITY REQ'D 5</p>  <p>48 X 48 W4-2(L)</p> <p>TWO "U" POSTS PER SIGN</p>	<p>415 QUANTITY REQ'D 5</p>  <p>48 X 48 W9-1(L)</p> <p>TWO "U" POSTS PER SIGN</p>	<p>416 QUANTITY REQ'D 1</p>  <p>36 X 36 W3-5</p> <p>ONE "U" POST PER SIGN</p>	<p>417</p> <p>NUMBER 417 NOT USED</p>	<p>418</p> <p>NUMBER 418 NOT USED</p>	<p>419 QUANTITY REQ'D 3</p>  <p>36 X 36 SEE BELOW FOR LAYOUT</p> <p>ONE "U" POST PER SIGN</p>

TIP NO. A-0009CA	SHEET NO. SIGN-3A
APPROVED: 	
DATE: 5/31/2022	
SEAL	
	
DOCUMENT NOT CONSIDERED FINAL UNLESS ALL SIGNATURES COMPLETED	
 TGS ENGINEERS 201 W. MARION ST. STE 200 SHELBY, NC 28150 PH (704) 476-0003 CORP. LICENSE NO.: C-0275	

SIGN NUMBER: 419  
 TYPE: E  
 QUANTITY: 1  
 SIGN WIDTH: 3'-6"  
 HEIGHT: 3'-6"  
 TOTAL AREA: 12.6 Sq.Ft.  
 BORDER TYPE: FLUSH  
 RECESS: 0.625"  
 WIDTH: 0.875"  
 RADII: 2.25"  
 NO. Z BARS:  
 LENGTH:

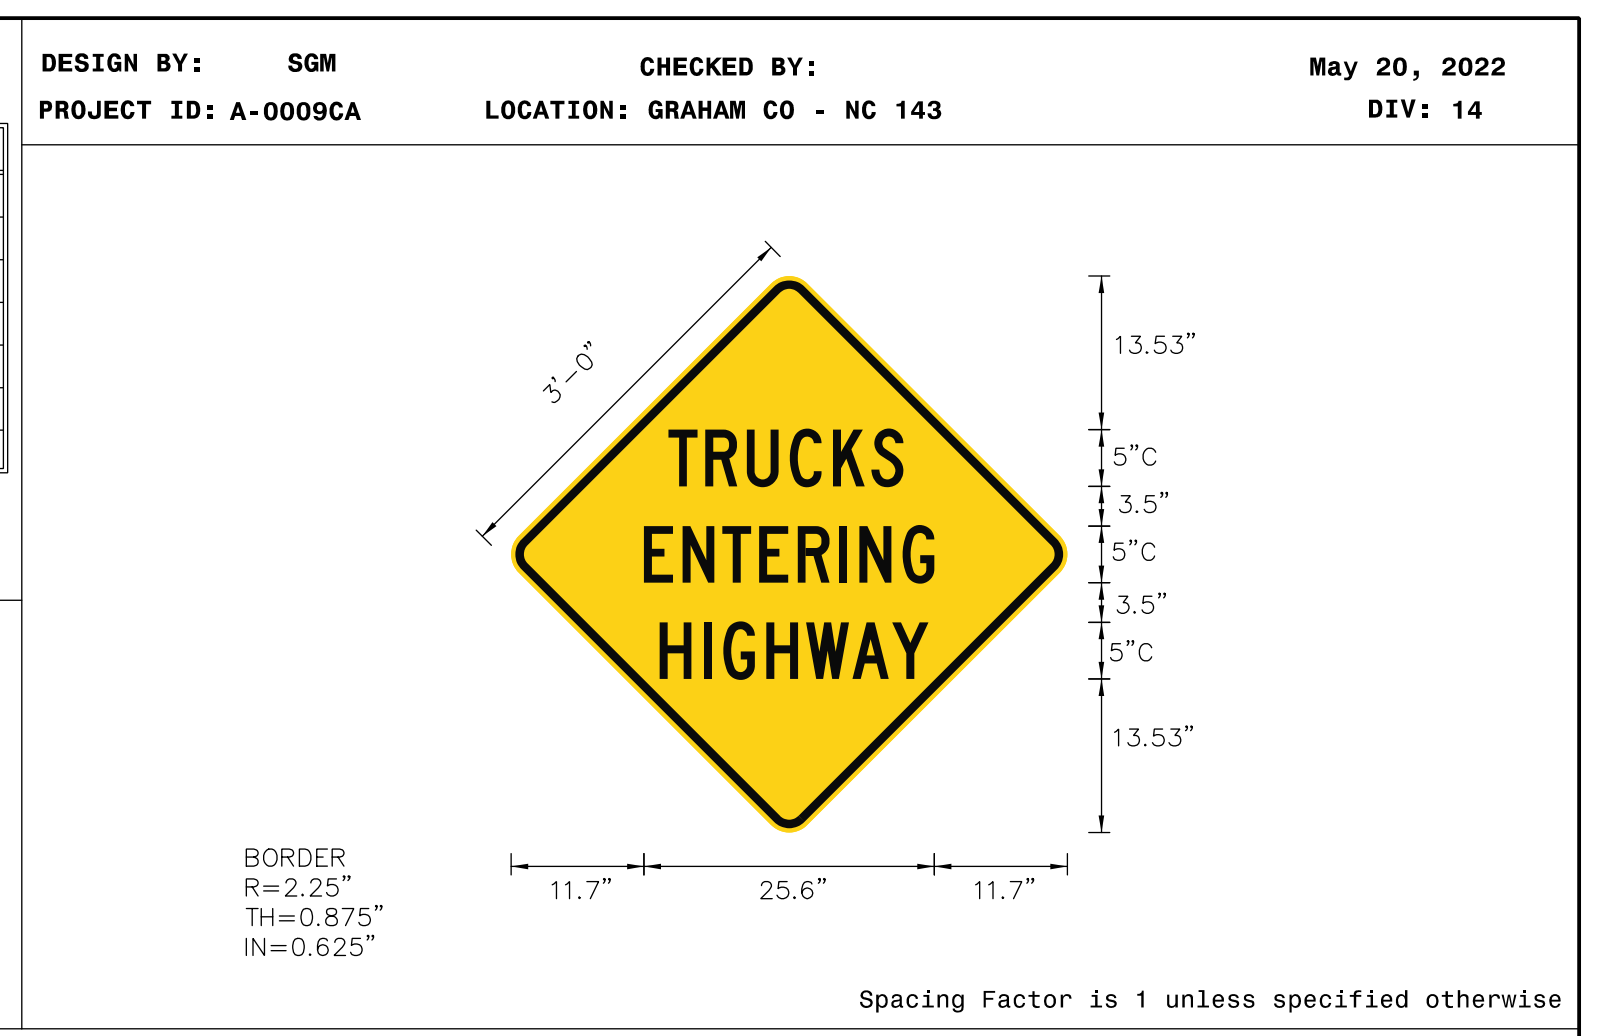
BACKG COLOR: Yellow  
 COPY COLOR: Black

SYMBOL	X	Y	WID	HT
	3.3	36.2	6.4	6.4
	0	0	5.1	3
	0	0	5.7	3
	0	0	5.1	3

MAT'L: 0.125" (3.2 mm) ALUMINUM

USE NOTES: 1,2

1. Legend and border(except those that are colored black) shall be direct applied Grade C sheeting.  
 2. Background shall be Grade C reflective sheeting.



LETTER POSITIONS

Letter spacings are to start of next letter

	T	R	U	C	K	S									Series/Size Text Length
	13.9	3.3	3.6	3.8	3.8	3.4	2.8	14.5							C 2000 20.7
		E	N	T	E	R	I	N	G						C 2000 25.6
	11.7	3.4	3.5	3.3	3.4	3.6	1.8	3.8	2.8	11.7				C 2000 23.7	
		H	I	G	H	W	A	Y							
	13.1	3.9	1.7	3.8	3.5	4.1	3.5	3.2	12.2						

TYPE "E" SIGNS