
PROJECT REFERENCE NO. SHEET NO.

A-0009CA SCP 5

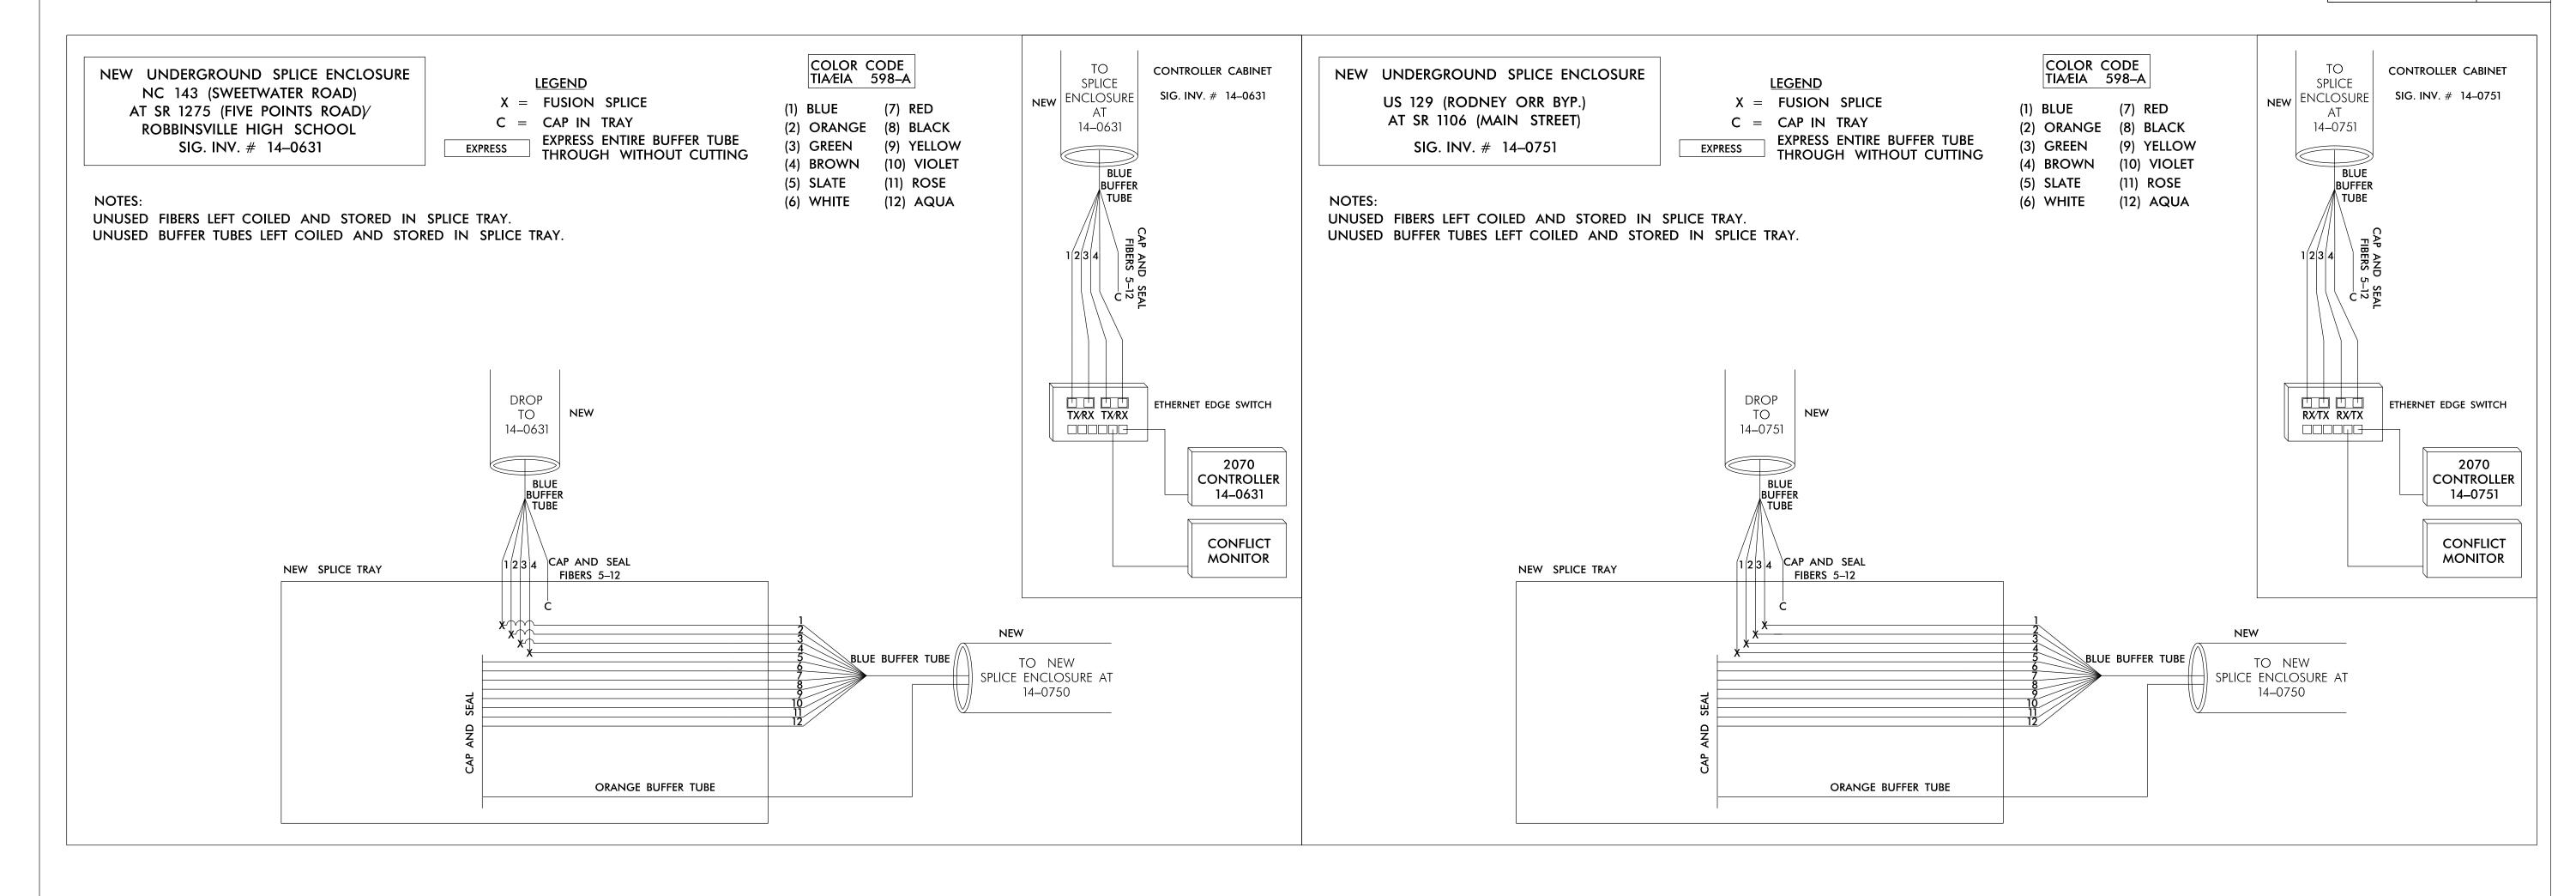

NOTES:

- 1. NOTIFY THE NCDOT DIVISION 14 TRAFFIC ENGINEER STEVEN BUCHANAN, AT 828–631–1185 TWO (2) WEEKS PRIOR TO BEGINNING WORK ON THE SIGNAL SYSTEM COMMUNICATIONS CABLES. NOTIFY THE DIVISION TRAFFIC ENGINEER AFTER ALL WORK IS PERFORMED TO ENSURE THAT ALL FIBER CIRCUITS ARE FUNCTIONING PROPERLY. WORK IS NOT COMPLETE UNTIL THE SIGNAL SYSTEM IS BACK UP AND OPERATIONAL.
- 2. ETHERNET SWITCH TERMINATION CONFIGURATIONS ARE GENERIC. CONTRACTOR IS RESPONSIBLE FOR DETERMINING \ ENSURING PROPER TERMINATIONS.
- 3. INCLUDE ON THE COVER OF EACH SPLICE TRAY THE FOLLOWING:
 REFERENCE NCDOT 2018 STANDARD SPECIFICATIONS FOR ROADS AND STRUCTURES SECTION 1731 "FIBER OPTIC SPLICE ENCLOSURE"

1) SPLICE LOCATION
2) DATE
3) COMPANY NAME
4) NAME OF INDIVIDUAL PERFORMING THE SPLICING

PRIOR TO INSTALLING THE COVER ON THE SPLICE TRAY TAKE A DIGITAL PHOTOGRAPH SHOWING THE SPLICE TRAY AND INFORMATION SHOWN ABOVE (1–4) AND SUBMIT PHOTOGRAPH ALONG WITH OTDR TEST RESULTS.





US 129(Rodney Orr Bypass) /NC 143 (Sweetwater Road) Communications Cable Splice Details

Division 14 Graham County Robbinsville
PLAN DATE: May 2022 REVIEWED BY: M. L. Stygles
PREPARED BY: J. Ma REVIEWED BY:

SEAL

SEAL

O33108

SEAL

O33108

FESSION

SEAL

O33108

FOCUSIGNER

DOCUSIGNER

SIGNATURE

DATE

DOCUMENT NOT CONSIDERED FINAL UNLESS ALL SIGNATURES COMPLETED